

Notes:	Issue ID	Issue Name	Date
All dimensions must be checked and UVAdesign Ltd is to be informed of any discrepancies prior to construction. All drawings prepared by UVAdesign Ltd are not to be used for any submissions, area schedule calculation or used by any other persons or companies other than UVAdesign Ltd unless written consent has been given by UVAdesign Ltd.	01	VOC02	02/08/2024

Notes:


T: +44 (0) 20 7371 57 97  
 E: hello@uvadesign.co.uk  
 W: www.uvadesign.co.uk  
 A: 88 Peterborough road  
 Fulham SW6 3HH



Project:  
**Former Hampstead Police Station Stables**  
 London NW3 1PD

Layout Title:  
**PROPOSED DESIGN**  
 Floor plans  
 Status:  
**Planning**

Issue date	Drawn by	Project code	Number	Rev
02/08/2024	@A3	113-21	PD.01	01
Scale:				
1:100				

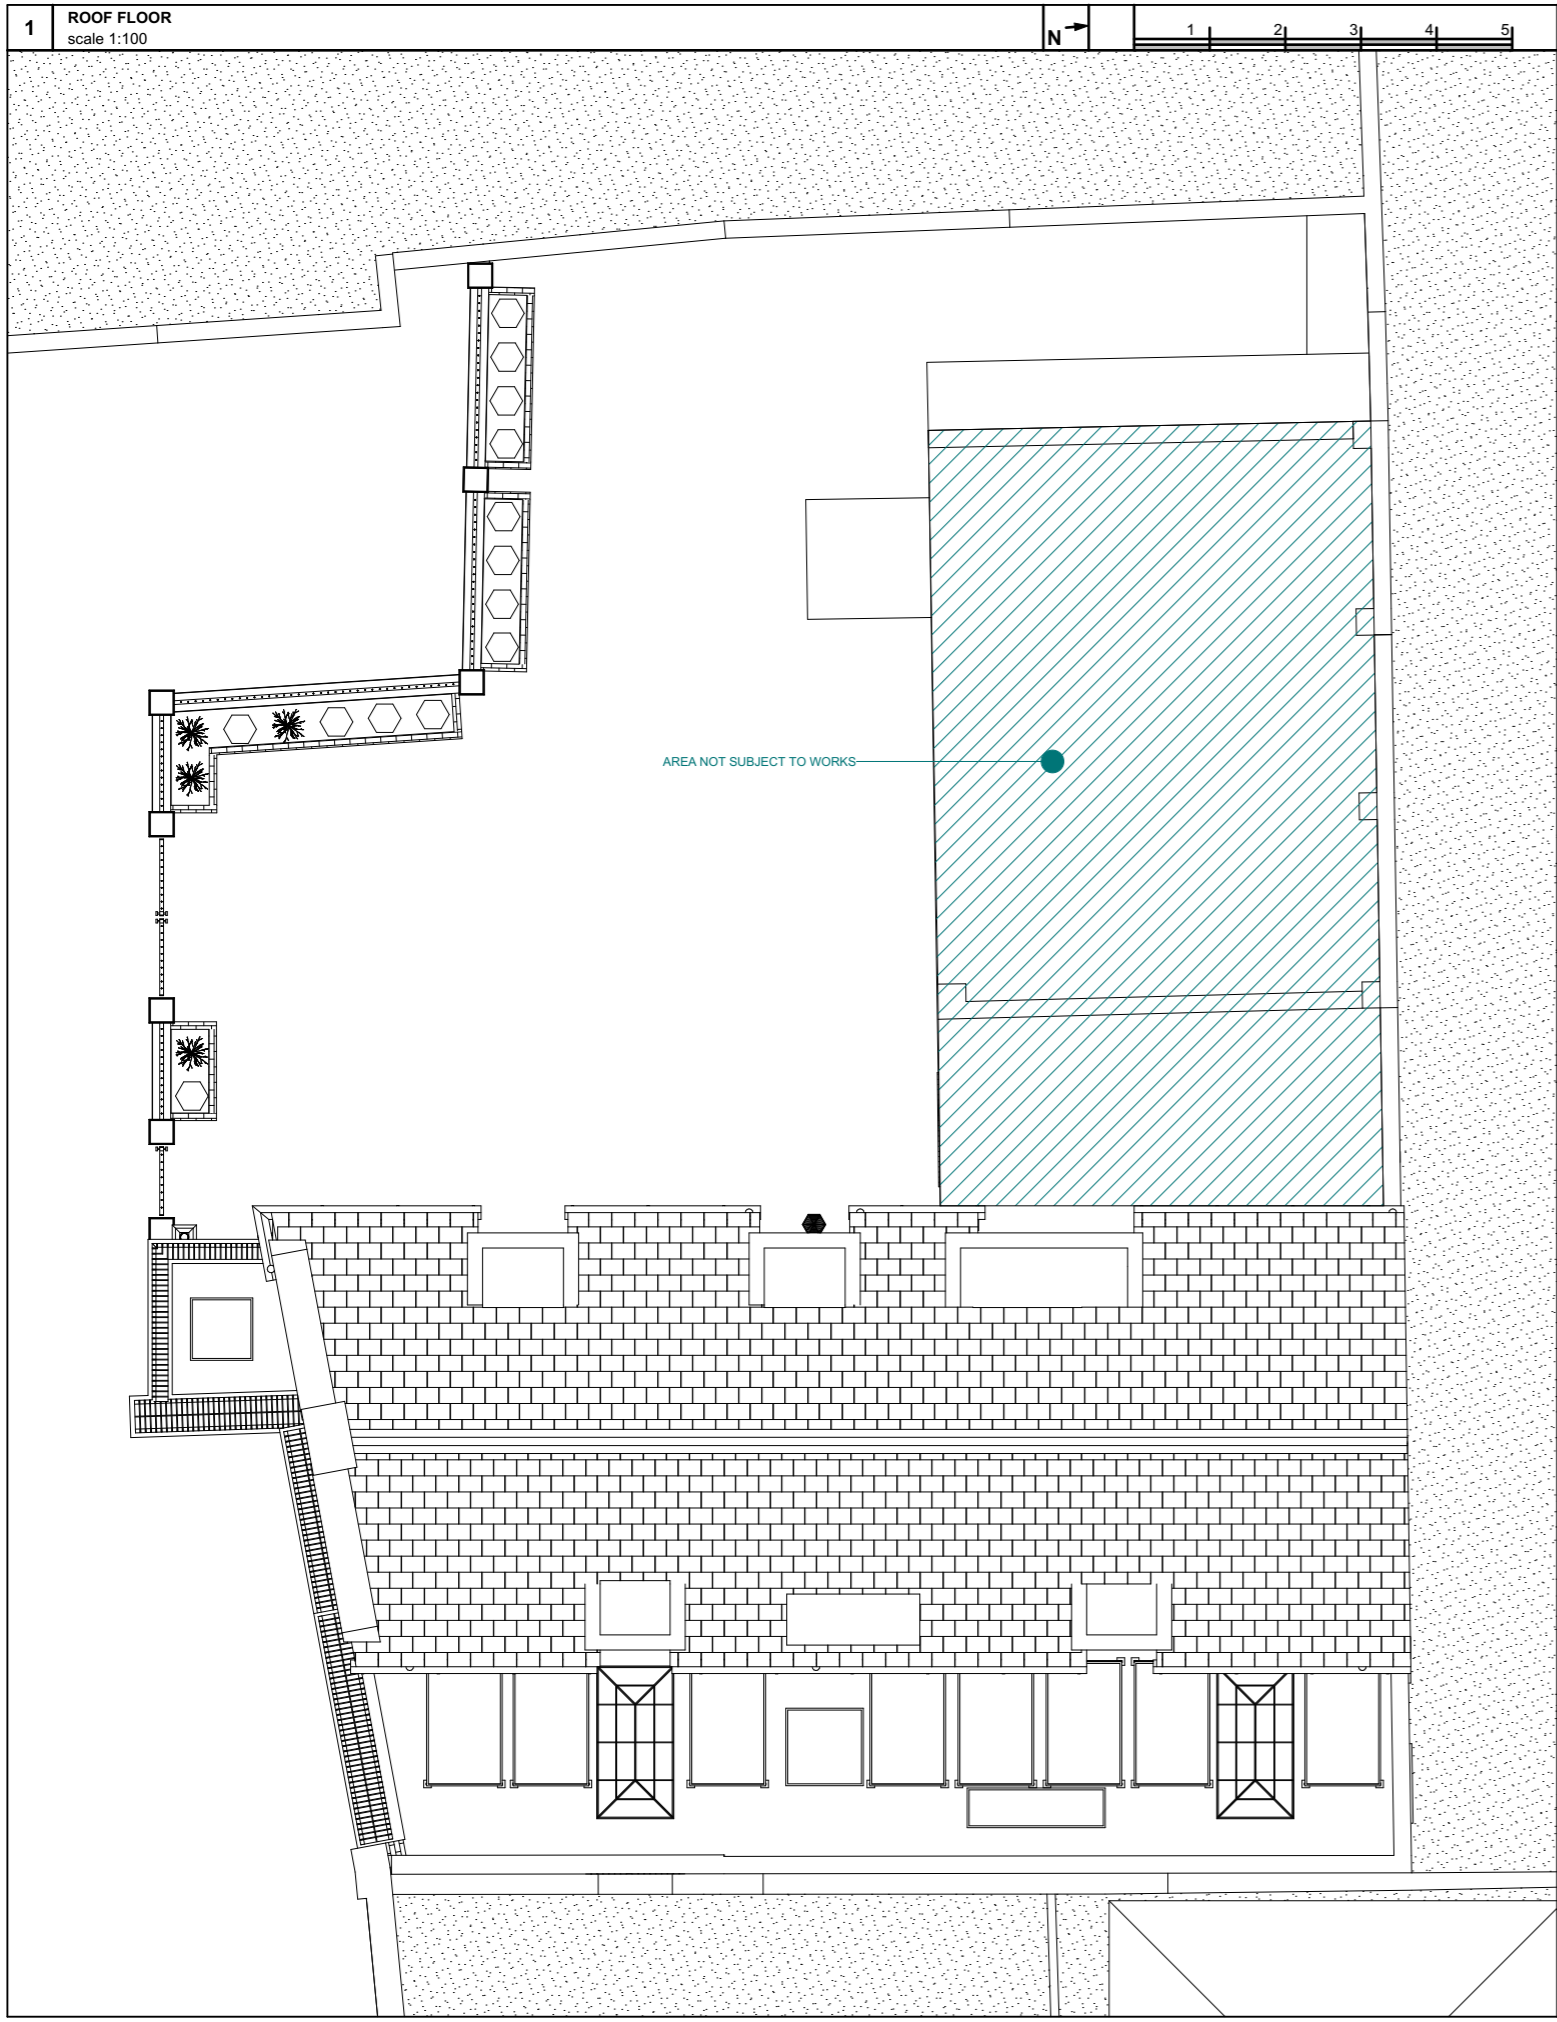

Notes:	Issue ID	Issue Name	Date	Notes:
All dimensions must be checked and UVAdesign Ltd is to be informed of any discrepancies prior to construction. All drawings prepared by UVAdesign Ltd are not to be used for any submissions, area schedule calculation or used by any other persons or companies other than UVAdesign Ltd unless written consent has been given by UVAdesign Ltd.	01	VOC02	02/08/2024	

T: +44 (0) 20 7371 57 97  
 E: hello@uvadesign.co.uk  
 W: www.uvadesign.co.uk  
 A: 88 Peterborough road  
 Fulham SW6 3HH

**UVAdesign Ltd**



Project:	Layout Title:	Issue date	Drawn by	Project code	Number	Rev
Former Hampstead Police Station Stables London NW3 1PD	PROPOSED DESIGN Floor plans	02/08/2024		113-21	PD.02	01
	Status:	Scale:	@A3			
	Planning	1:100				




Notes:	Issue ID	Issue Name	Date	Notes:
All dimensions must be checked and UVAdesign Ltd is to be informed of any discrepancies prior to construction. All drawings prepared by UVAdesign Ltd are not to be used for any submissions, area schedule calculation or used by any other persons or companies other than UVAdesign Ltd unless written consent has been given by UVAdesign Ltd.	01	VOC02	02/08/2024	

T: +44 (0) 20 7371 57 97  
E: hello@uvadesign.co.uk  
W: www.uvadesign.co.uk  
A: 88 Peterborough road  
Fulham SW6 3HH



Project:  
**Former Hampstead Police Station Stables**  
London NW3 1PD

Layout Title:	Issue date	Drawn by	Project code	Number	Rev
<b>PROPOSED DESIGN</b>	02/08/2024		113-21	PD.03	01
Elevations and Sections	Scale:				
Status:	1:100	@A3			
<b>Planning</b>					

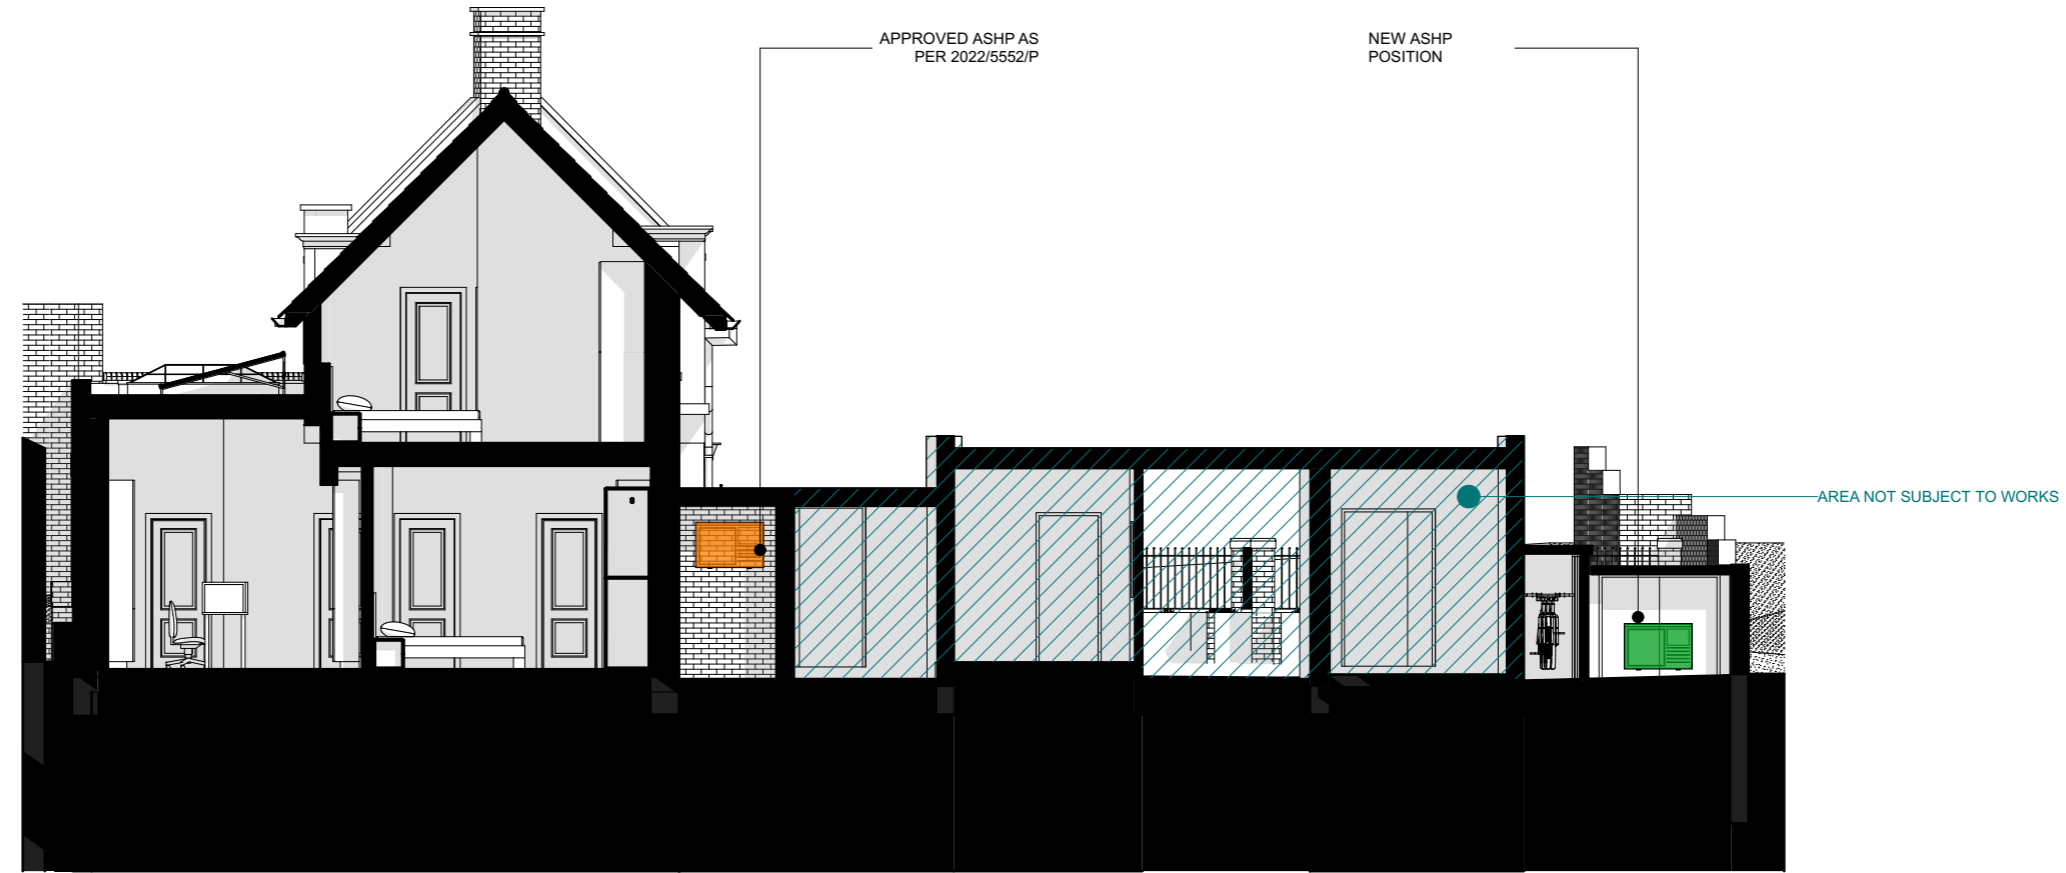


Notes:	Issue ID	Issue Name	Date	Notes:	T:	E:	W:	A:	Project:	Layout Title:	Issue date	Drawn by	Project code	Number	Rev
All dimensions must be checked and UVAdesign Ltd is to be informed of any discrepancies prior to construction. All drawings prepared by UVAdesign Ltd are not to be used for any submissions, area schedule calculation or used by any other persons or companies other than UVAdesign Ltd unless written consent has been given by UVAdesign Ltd.					+44 (0) 20 7371 57 97	hello@uvadesign.co.uk	www.uvadesign.co.uk	88 Peterborough road	Former Hampstead Police Station Stables London NW3 1PD	PROPOSED DESIGN Elevations and Sections	02/08/2024		113-21	PD.04	01
	01	VOC02	02/08/2024		UVAdesign Ltd		1:100	@A3							





Notes: All dimensions must be checked and UVAdesign Ltd is to be informed of any discrepancies prior to construction. All drawings prepared by UVAdesign Ltd are not to be used for any submissions, area schedule calculation or used by any other persons or companies other than UVAdesign Ltd unless written consent has been given by UVAdesign Ltd.	Issue ID	Issue Name	Date	Notes:	T: +44 (0) 20 7371 57 97 E: hello@uvadesign.co.uk W: www.uvadesign.co.uk A: 88 Peterborough road Fulham SW6 3HH	Project: <b>Former Hampstead Police Station Stables</b> London NW3 1PD	Layout Title: <b>PROPOSED DESIGN</b> Elevations and Sections	Issue date 02/08/2024	Drawn by @A3	Project code 113-21	Number PD.05	Rev 01
	01	VOC02	02/08/2024		<b>UVAdesign Ltd</b>	Status: <b>Planning</b>	Scale: 1:100					

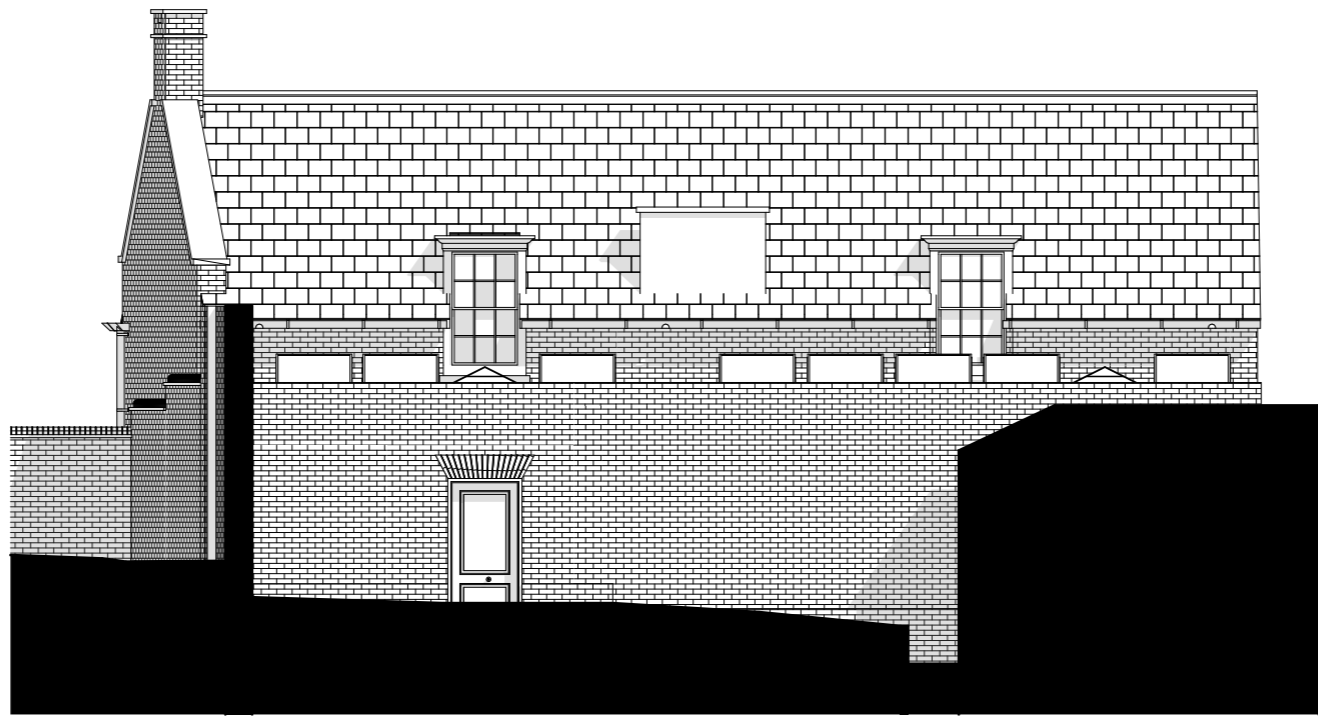

Notes: All dimensions must be checked and UVAdesign Ltd is to be informed of any discrepancies prior to construction. All drawings prepared by UVAdesign Ltd are not to be used for any submissions, area schedule calculation or used by any other persons or companies other than UVAdesign Ltd unless written consent has been given by UVAdesign Ltd.	Issue ID	Issue Name	Date	Notes:	T: +44 (0) 20 7371 57 97 E: hello@uvadesign.co.uk W: www.uvadesign.co.uk A: 88 Peterborough road Fulham SW6 3HH <b>UVAdesign Ltd</b>	Project:	Layout Title:	Issue date	Drawn by	Project code	Number	Rev
	01	VOC02	02/08/2024			Former Hampstead Police Station Stables London NW3 1PD	PROPOSED DESIGN Elevations and Sections	02/08/2024		113-21	PD.06	01
						Status:	1:100	@A3				
						Planning						