



RAILWAY

ALL DIMENSIONS SUBJECT TO MEASUREMENTS ON SITE. CONTRACTORS TO INFORM OF ANY MAJOR DISCREPANCIES SHOULD THEY APPEAR.

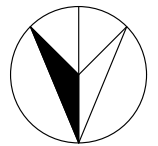

N

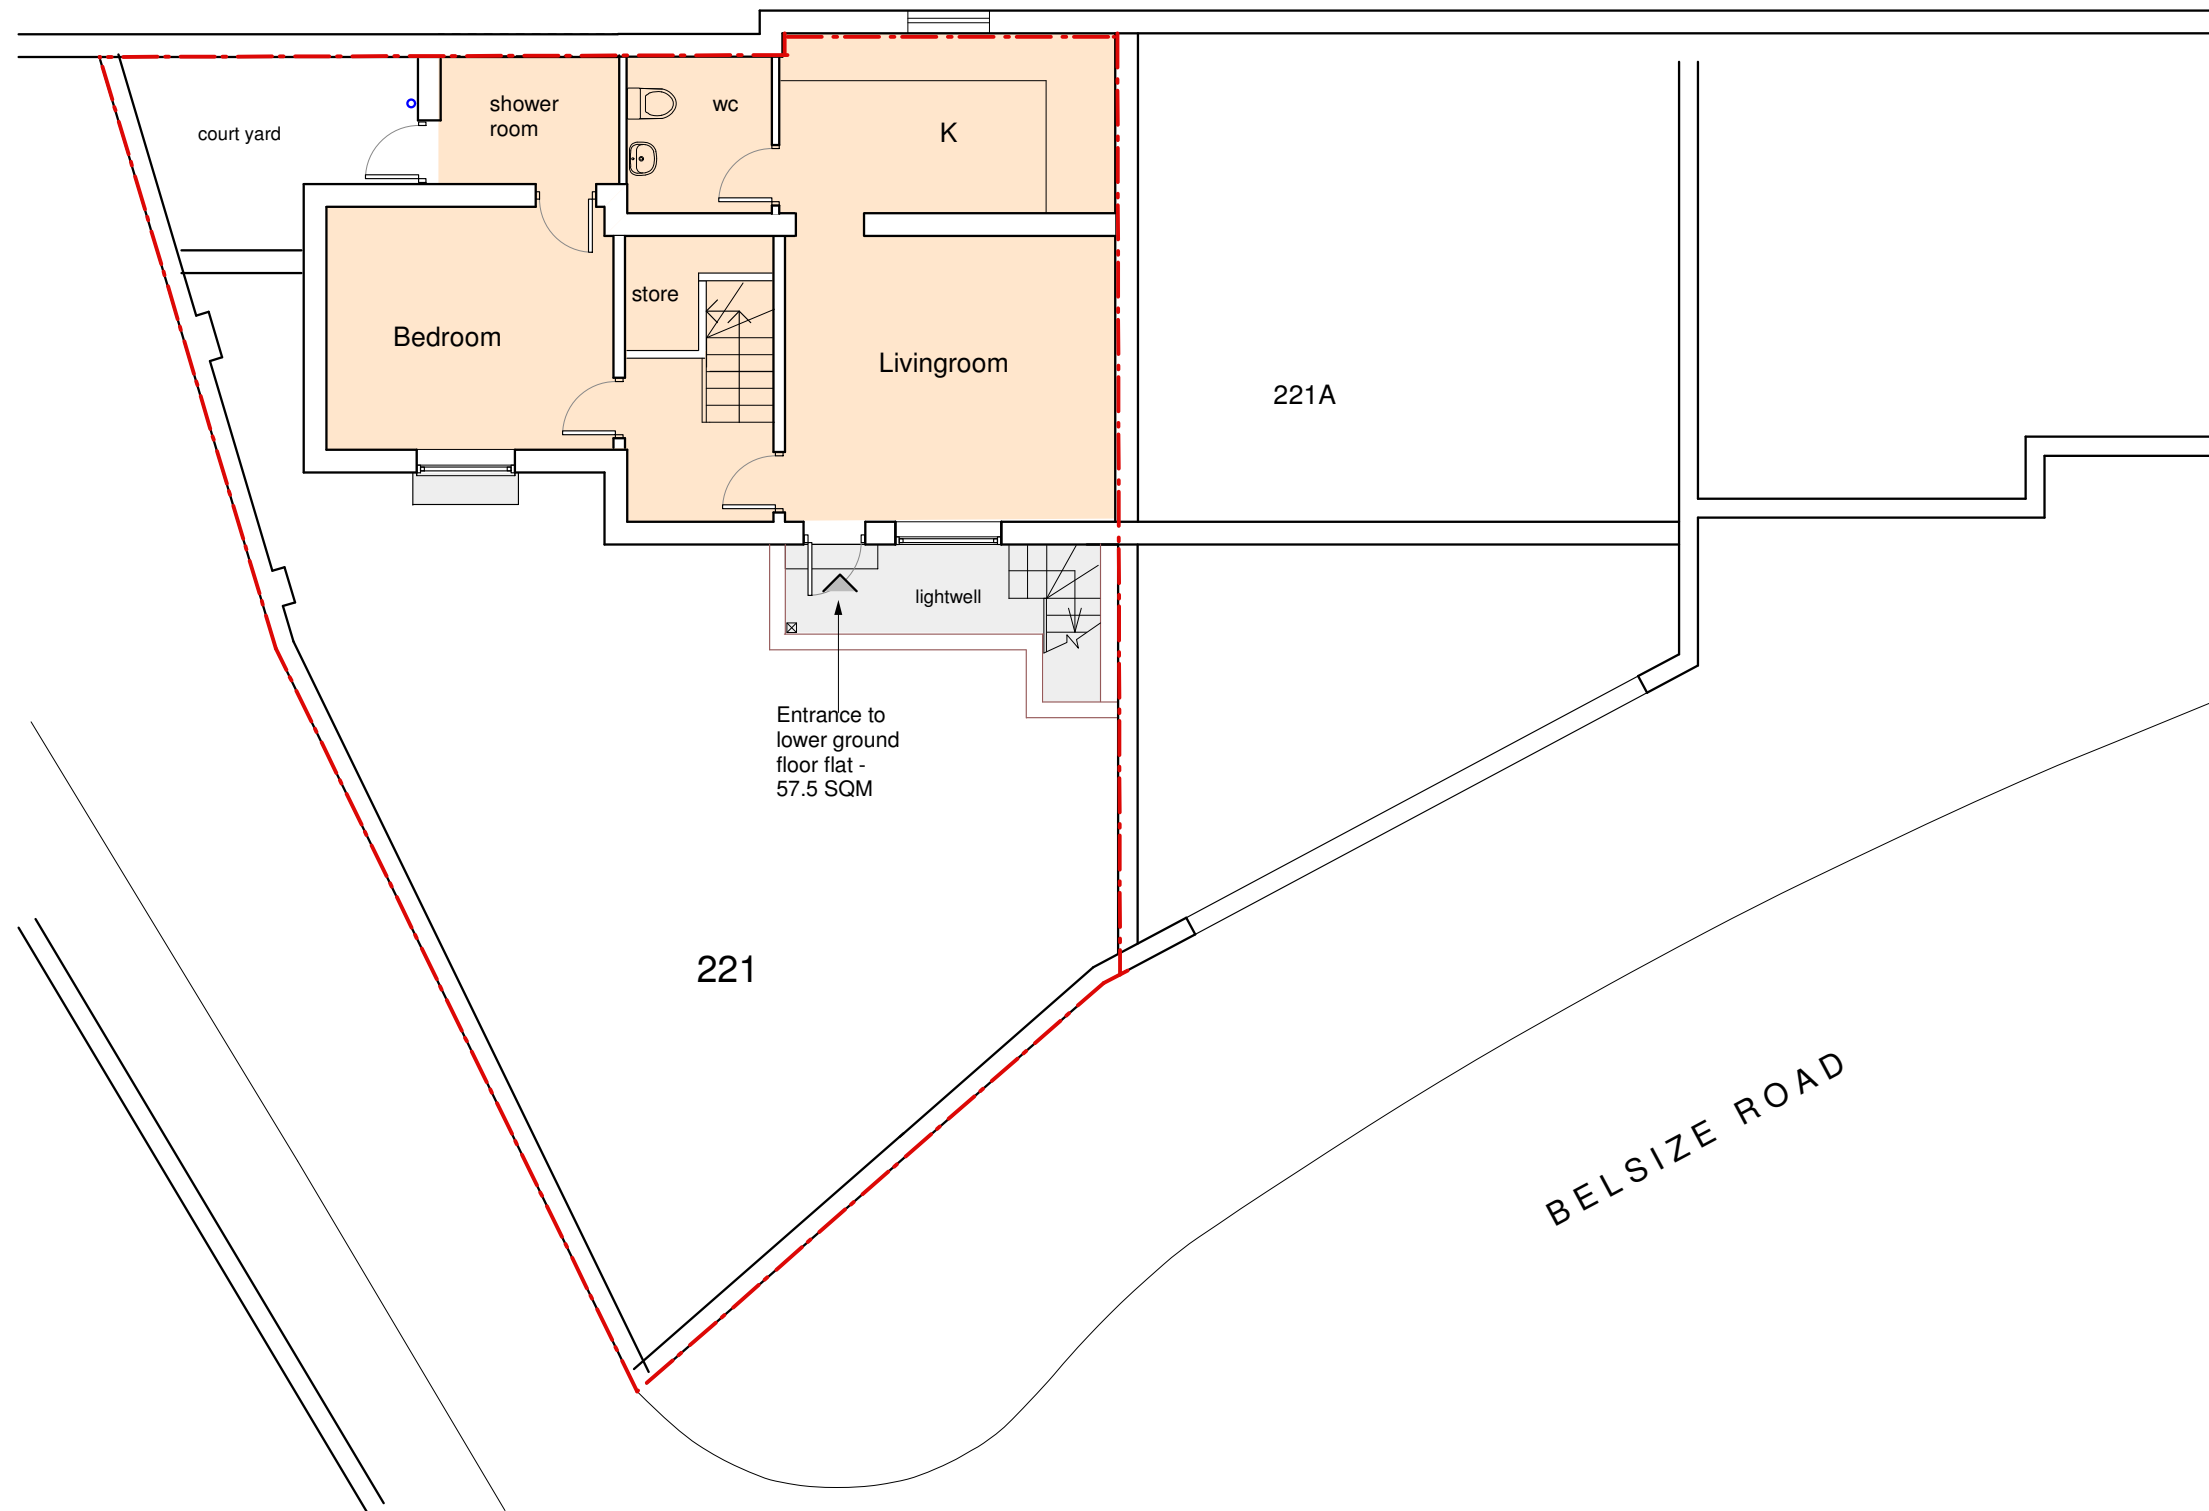

**LOWER GROUND FLOOR PLAN**

**NEW IMAGE DESIGN**  
 ARCHITECTS  
 2A Tiverton Road  
 London N18 1DW  
 Tel: 02083456883

Project Site:  
 Lower Ground and Ground  
 Floor Flats, 221 Belsize Road,  
 London NW6 4AA

Client:  
 Ms Y Zhang

Drawing Title:  
 Lower Ground Floor Plan

Drawing No.:  
 647/PL/01

Date: July/2024	Scale: 1:100	Rev:
--------------------	-----------------	------