





PROPOSED REAR ELEVATION
Scale 1:50

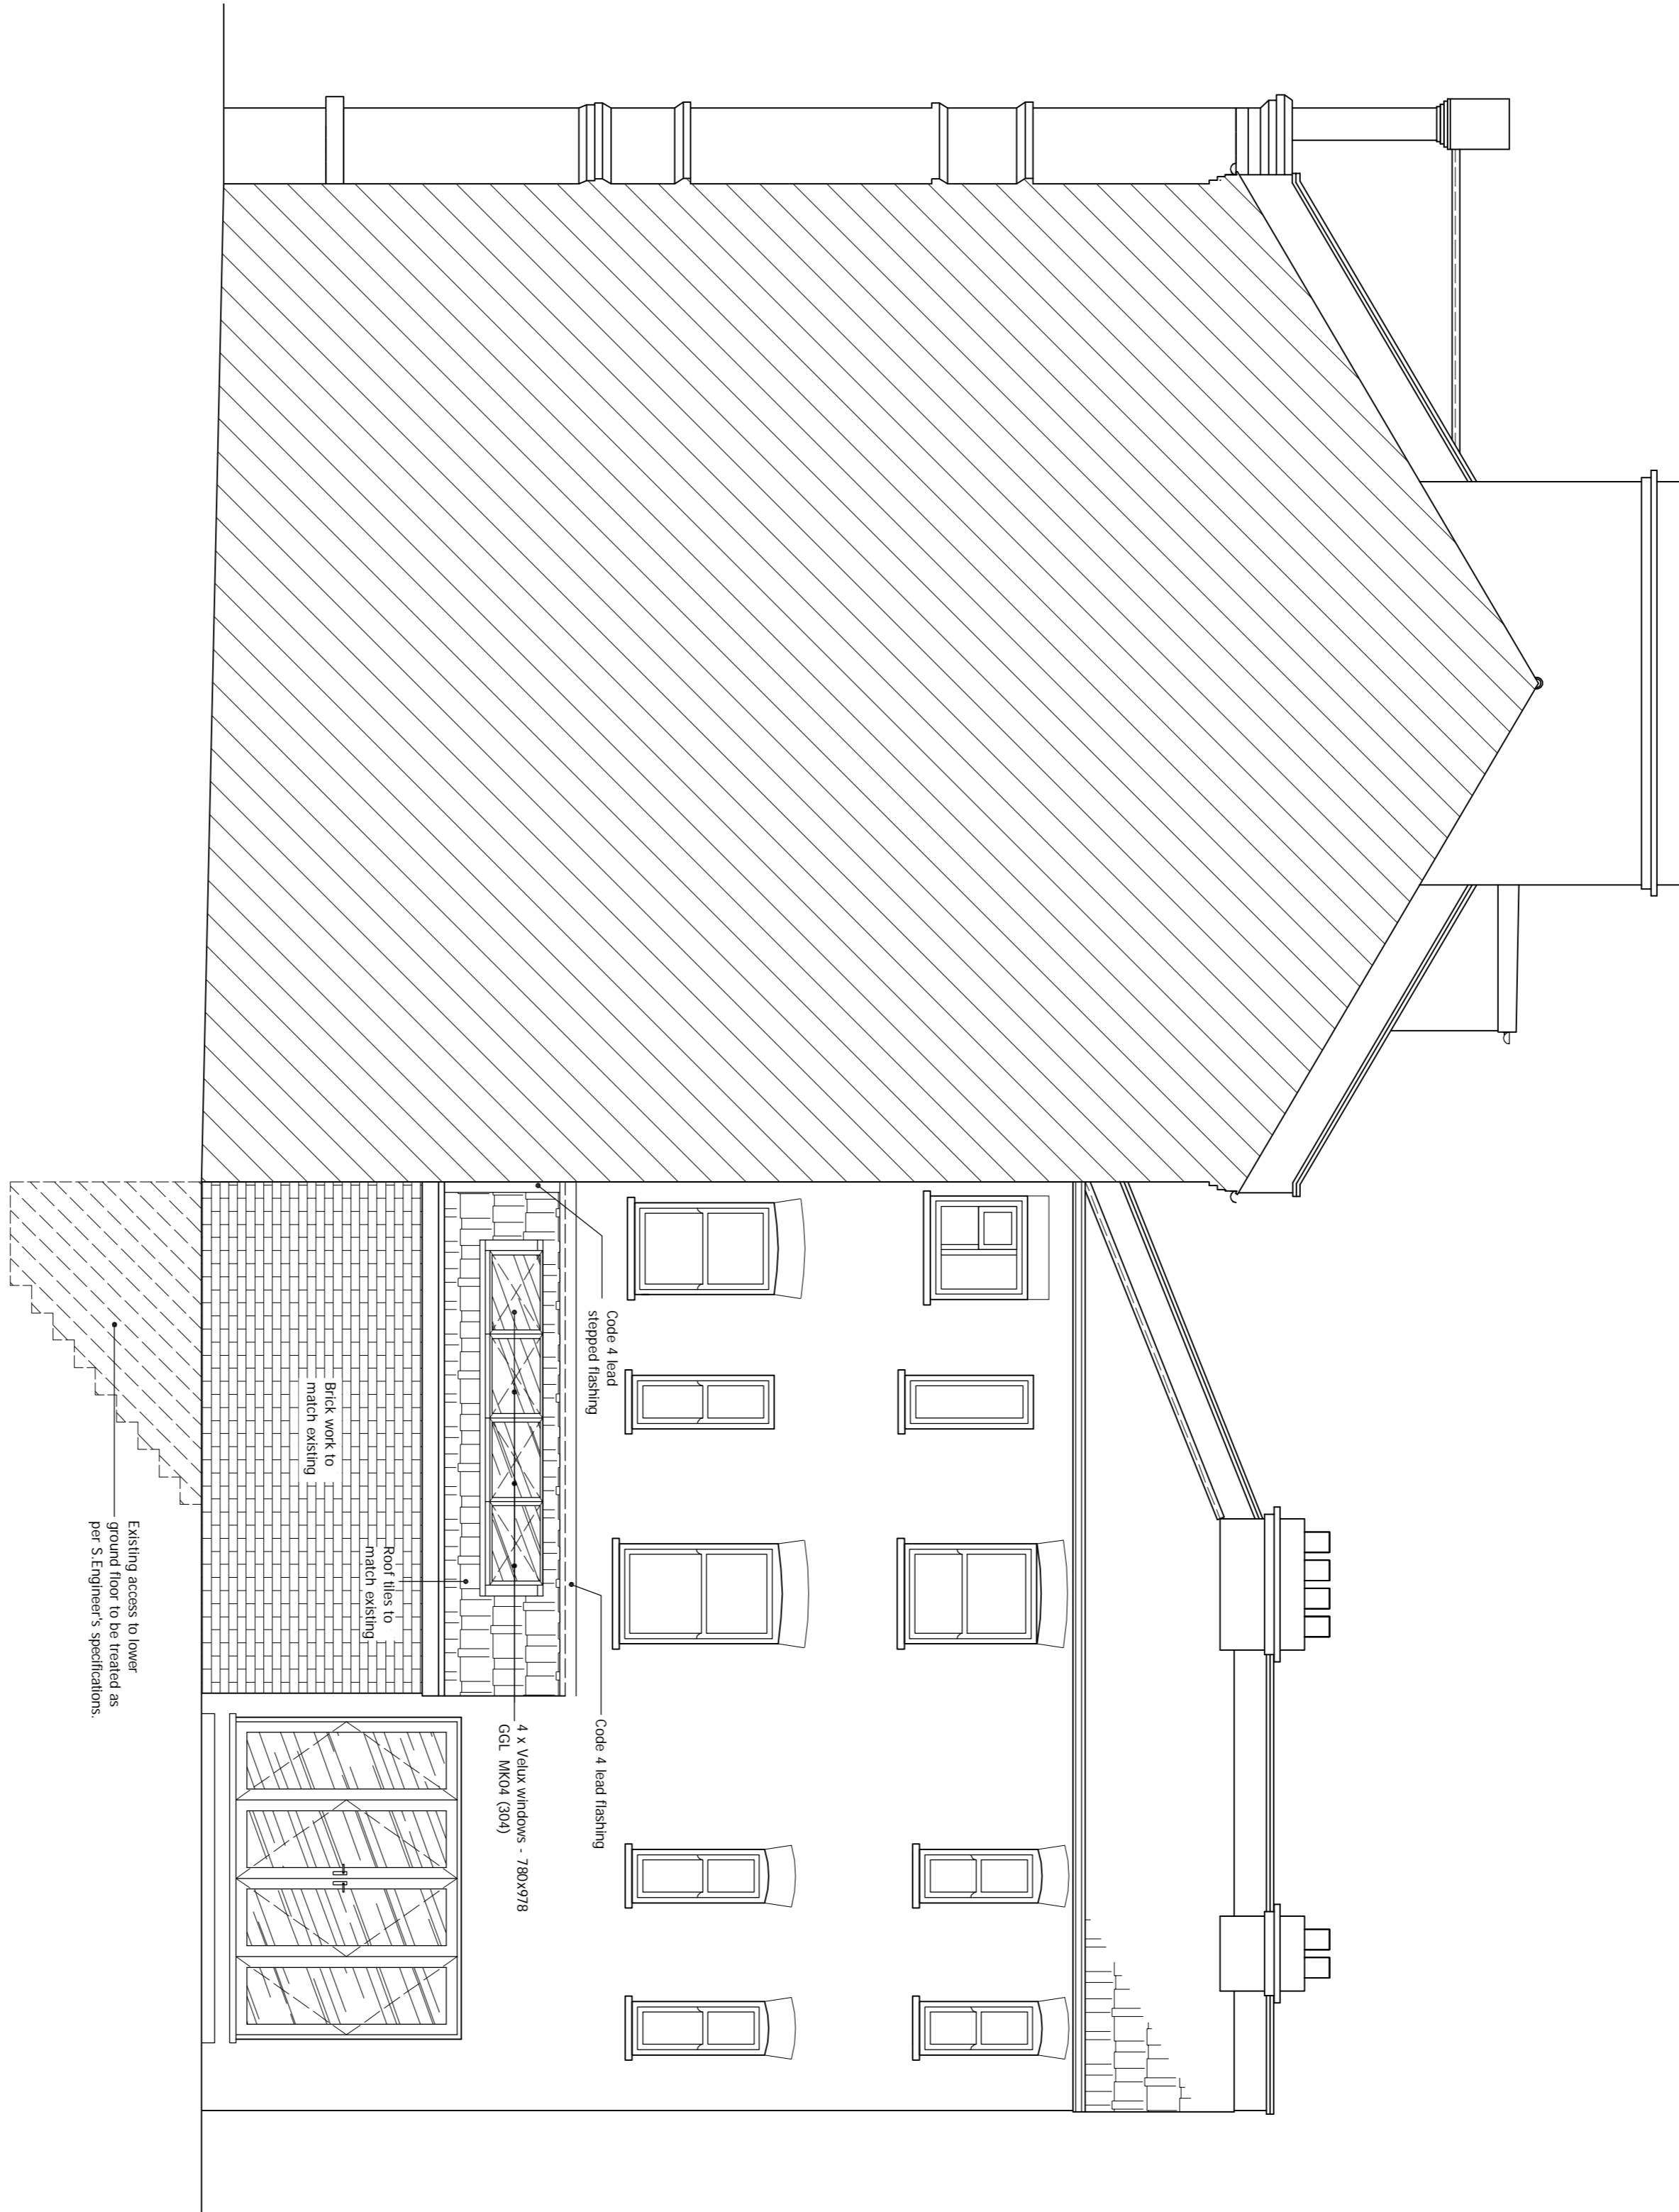

PROPOSED SIDE ELEVATION
Scale 1:50

 

© The drawings and the notes shown are the copyright of UK Smart Build LTD and may not be reproduced except by written permission.

REV	DATE	NAME	DESCRIPTION

REV	DATE	NAME	DESCRIPTION

REV	DATE	NAME	DESCRIPTION

UK Smart Build LTD
97 Churchside
Horsford Road
HU13 8UD
0203 888 44 11 5

0203 888 44 11 5

REV	DATE	NAME	DESCRIPTION

REV	DATE	NAME	DESCRIPTION

REV	DATE	NAME	DESCRIPTION

UK Smart Build LTD
97 Churchside
Horsford Road
HU13 8UD
0203 888 44 11 5

PLANNING NOTES:

1. The proposed development is subject to the provisions of the Planning (Listed Buildings and Conservation Areas) Act 1967. The building is a listed building and any works to it will require listed building consent.
2. The proposed development is subject to the provisions of the Town and Country Planning Act 1990. The proposed development is subject to the provisions of the Planning (Listed Buildings and Conservation Areas) Act 1967.
3. The proposed development is subject to the provisions of the Planning (Listed Buildings and Conservation Areas) Act 1967.
PRINT @ A1 SHEET SIZE

info@uksmartbuild.com

REV	DATE	NAME	DESCRIPTION

REV	DATE	NAME	DESCRIPTION

REV	DATE	NAME	DESCRIPTION

UK Smart Build LTD
97 Churchside
Horsford Road
HU13 8UD
0203 888 44 11 5

REV	DATE	NAME	DESCRIPTION

REV	DATE	NAME	DESCRIPTION

REV	DATE	NAME	DESCRIPTION

UK Smart Build LTD
97 Churchside
Horsford Road
HU13 8UD
0203 888 44 11 5