



Proposed Box Sash Window, Exterior Elevation, Scale 1:10

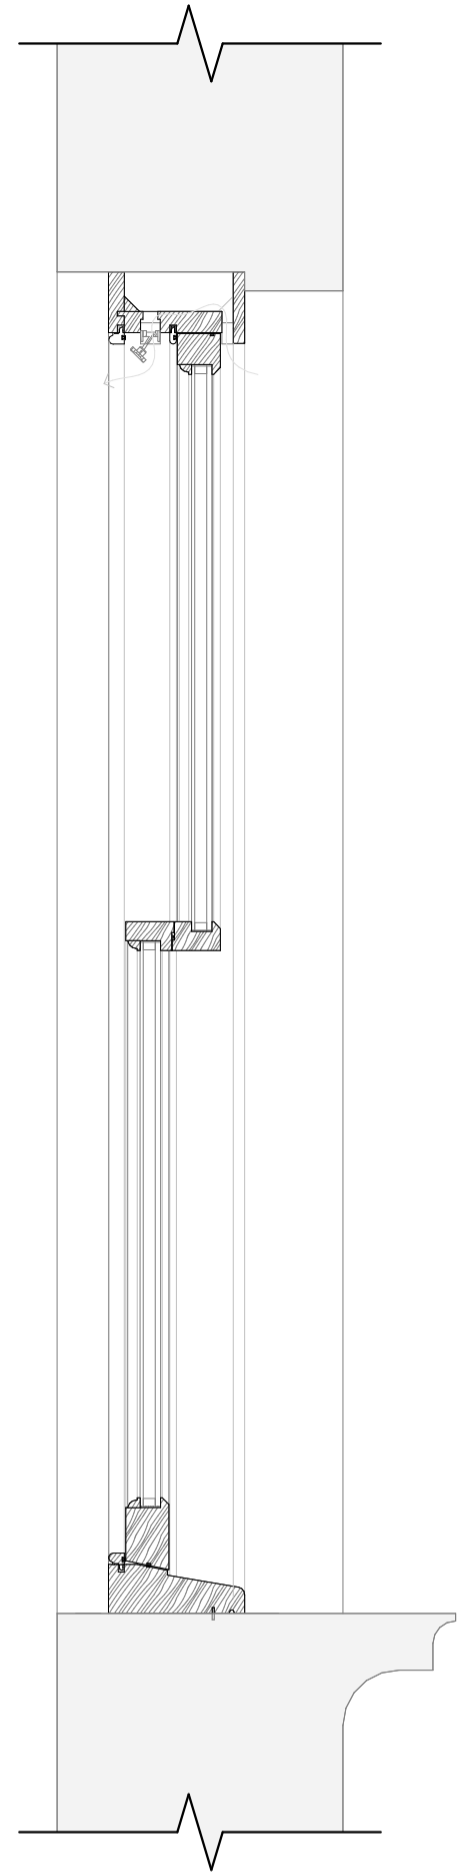

Proposed Box Sash Window Section, Scale 1:10

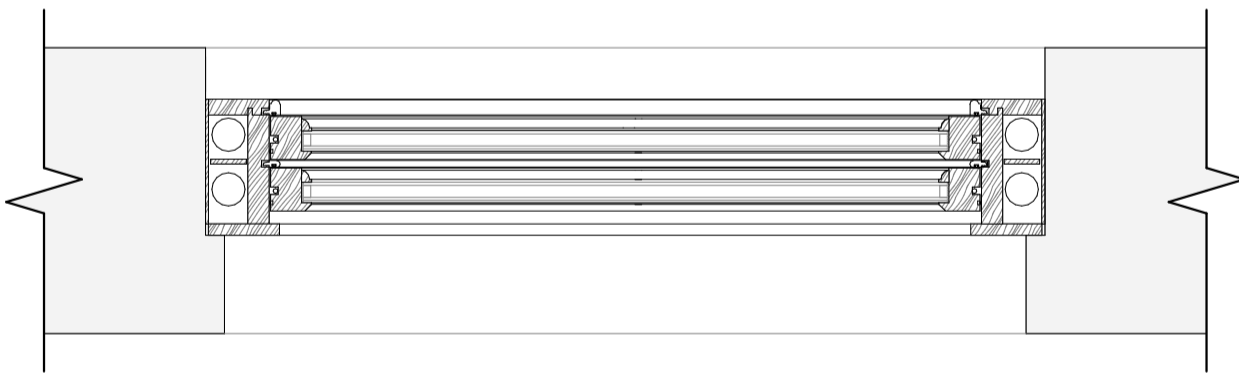

Proposed Box Sash Window, Exterior Elevation, Scale 1:10



1:10 0m 10 20 30 40 50cm 1m

REV	DATE
REVISIONS	

DRAWING NOT BE SCALED FIGURED DIMENSIONS
 ONLY DRAWING NOT TO BE USED FOR LAND TRANSFER
 PURPOSES DRAWINGS TO BE READ IN CONJUNCTION WITH
 RELEVANT DRAWINGS AND SPECIFICATIONS.
 AREAS AND DIMENSION SHOWN ARE APPROX - SUBJECT TO
 DETAILED DESIGN

WEAVE ARCHITECTS

Studio 117 | The Light Bulb | 1 Filament Walk | Wandsworth SW18 4GQ
 mail@weave-architects.com | Tel: 0208 877 0277 |
 www.weave-architects.com

CLIENT

Michael & Nick Moniatis

PROJECT

No. 30, Heath Street

DRAWING

1:10 Proposed Box Sash
 Window Details

Scale: 1:10 @ A3

Date: 01 August 2024

Produced by:

PROJECT NUMBER - DRAWING NUMBER REV.

103/ 03FP