




Existing Front Elevation, Scale 1:100

New conservation rooflight (3 pane)      New conservation rooflight (2 pane)

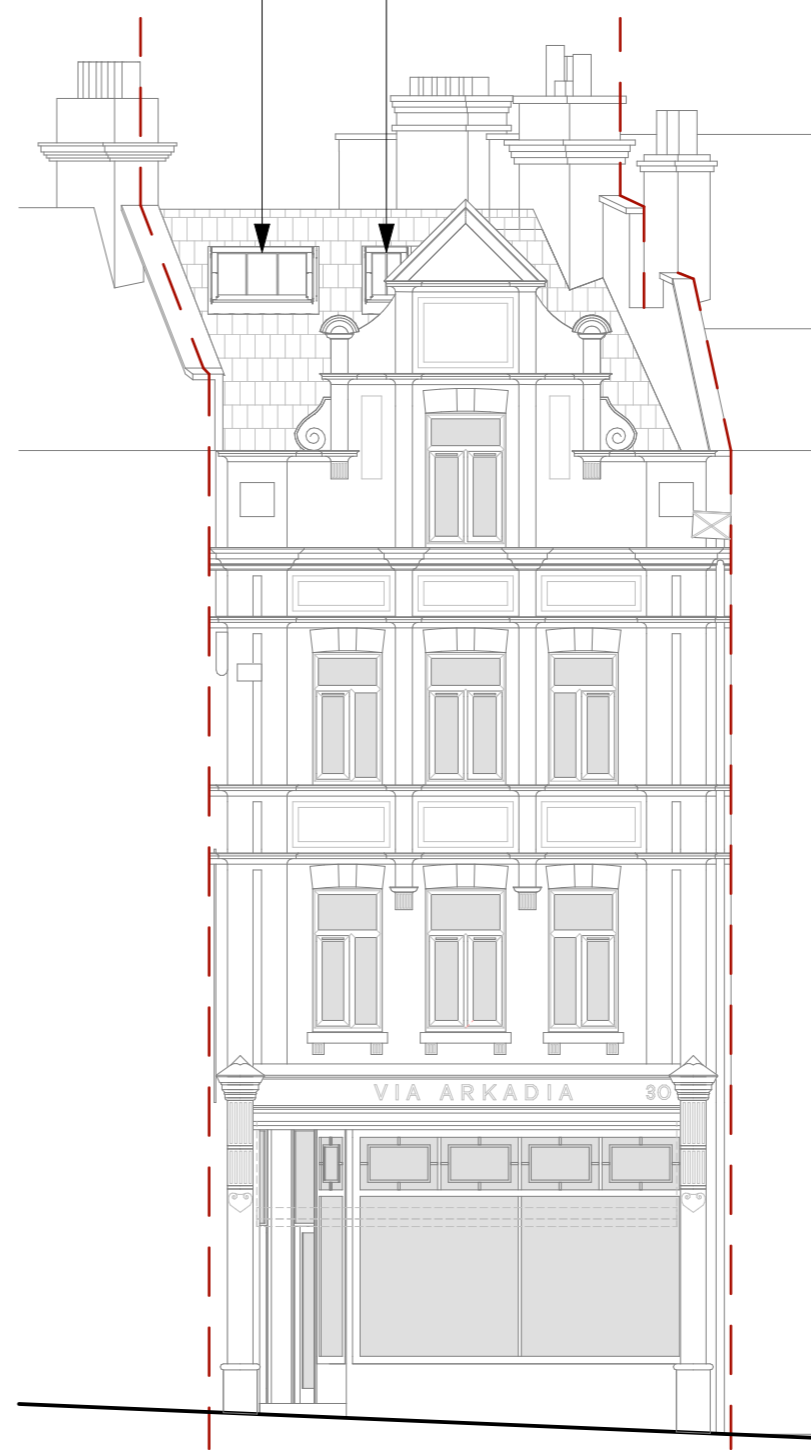

Proposed Front Elevation, Scale 1:100

REV	DATE

REVISIONS

DRAWING NOT BE SCALED FIGURED DIMENSIONS  
 ONLY DRAWING NOT TO BE USED FOR LAND TRANSFER  
 PURPOSES DRAWING TO BE READ IN CONJUNCTION WITH  
 RELEVANT DRAWINGS AND SPECIFICATIONS.  
 AREAS AND DIMENSION SHOWN ARE APPROX - SUBJECT TO  
 DETAILED DESIGN

## WEAVE ARCHITECTS

Studio 117 | The Light Bulb | 1 Filament Walk | Wandsworth SW18 4GQ  
 mail@weave-architects.com | Tel: 0208 877 0277 |  
 www.weave-architects.com

CLIENT

Michael & Nick Moniatis

PROJECT

No. 30, Heath Street

DRAWING

1:100 Existing and Proposed  
 Front Elevation

Scale: 1:100 @ A3

Date: 01 August 2024

Produced by: RP

PROJECT NUMBER - DRAWING NUMBER      REV.

**103/ 01NMA**

