




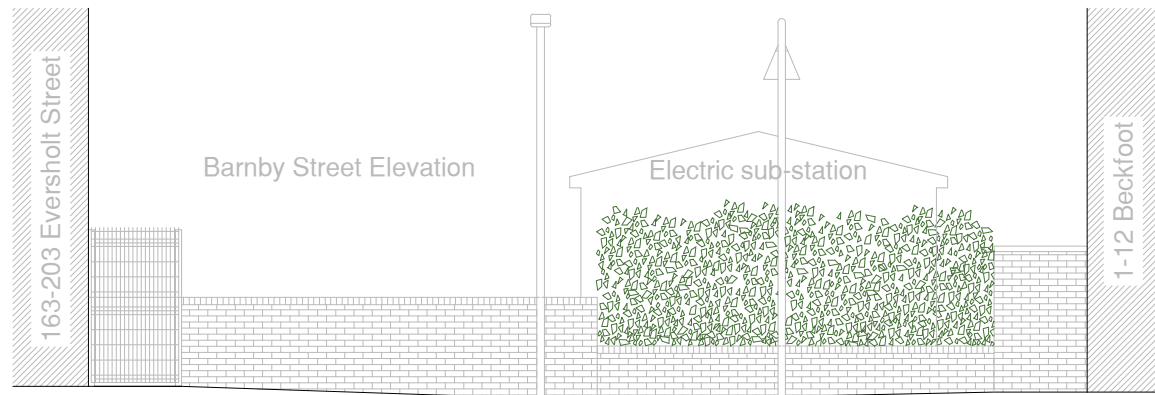

Existing Front Elevation

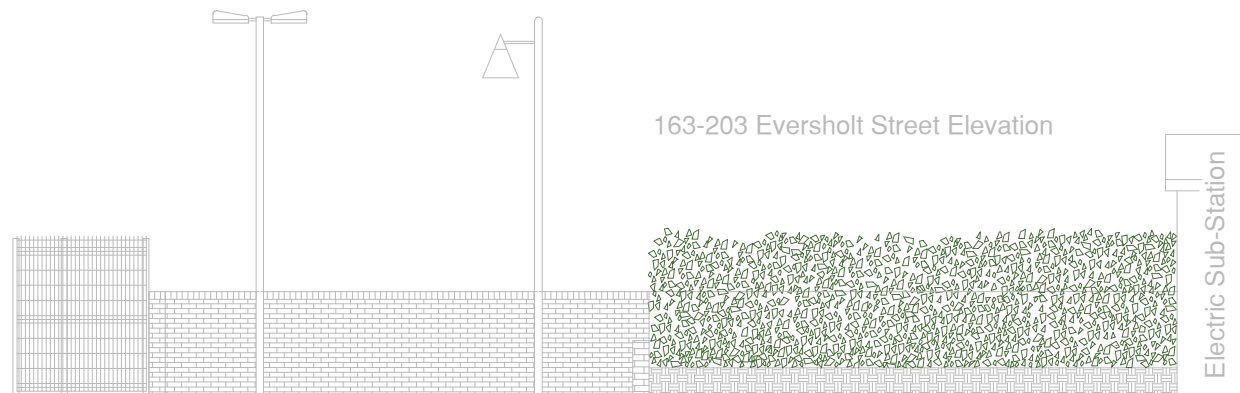

Existing Side Elevation

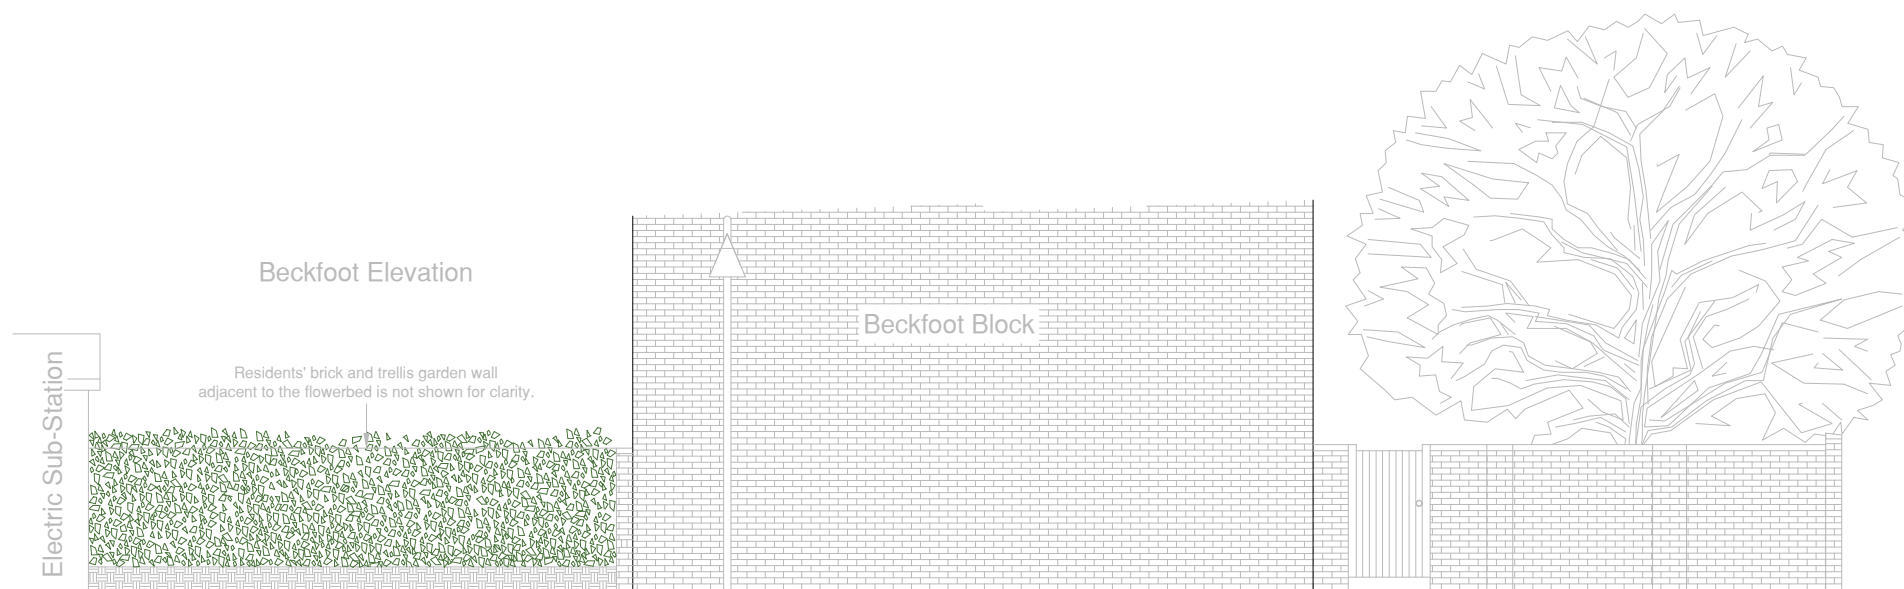


Existing Flank Elevation



Existing Front Elevation



Existing Side Elevation

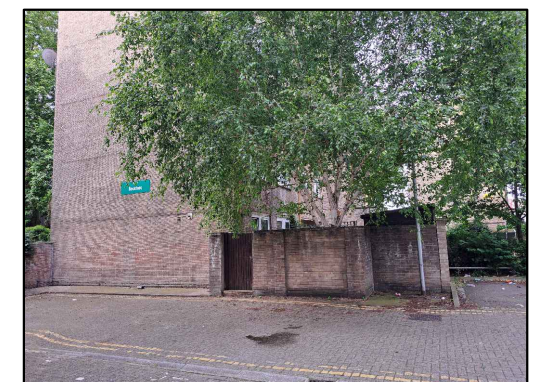

Existing Flank Elevation

Address.				
1-12 BECKFOOT, AMPHILL ESTATE, SOMERS TOWN, NW1 2JT				
Project.				
BULK STORAGE ROOM AND ANCILLARY FENCE				
Drawing.				
EXISTING ELEVATIONS				
Draw.	03	Scale:	1:100@A3	Date: 5.8.2024
Drawn: David Desnoes, Building Surveyor - Property Management				