




Proposed Front Elevation

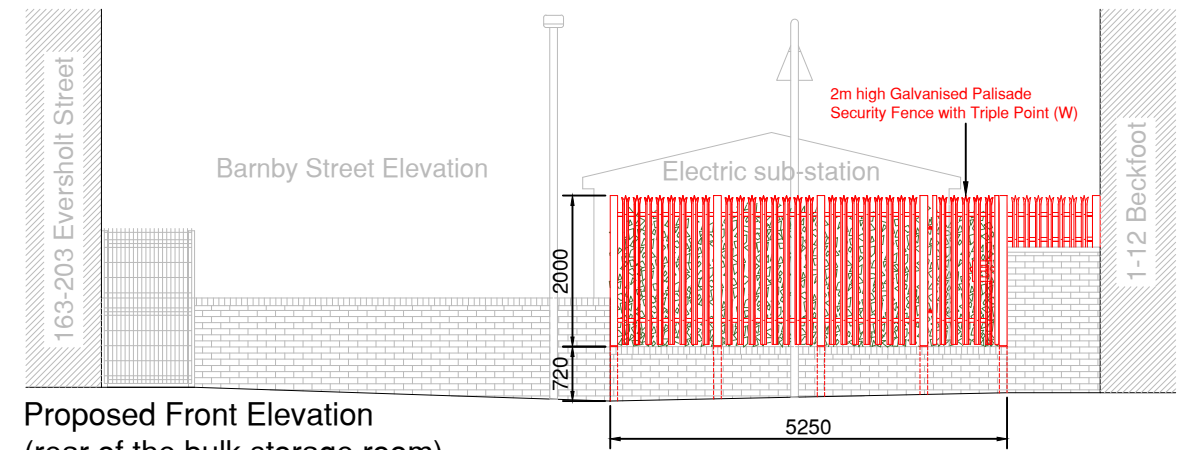


Proposed Front Elevation
(rear of the bulk storage room)

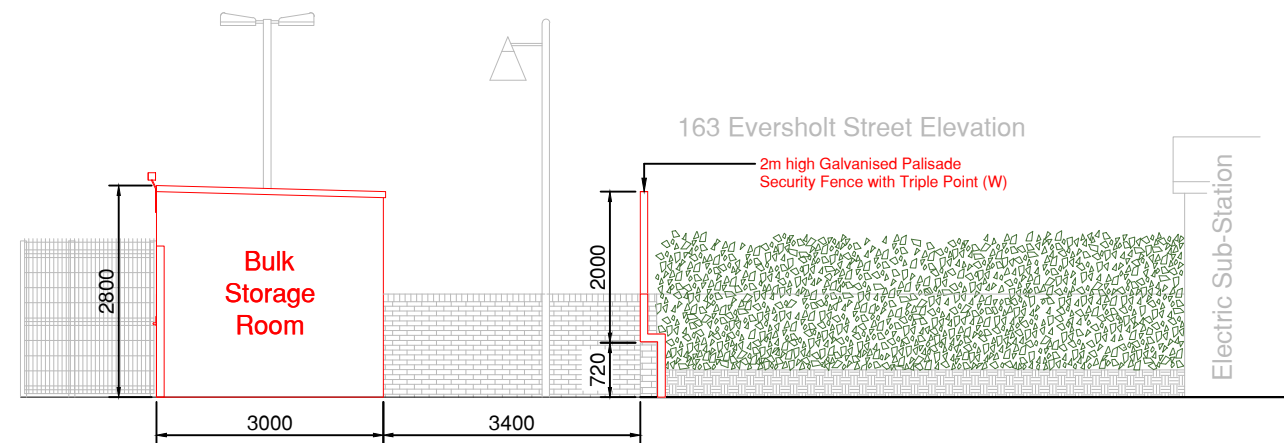

Proposed Side Elevation

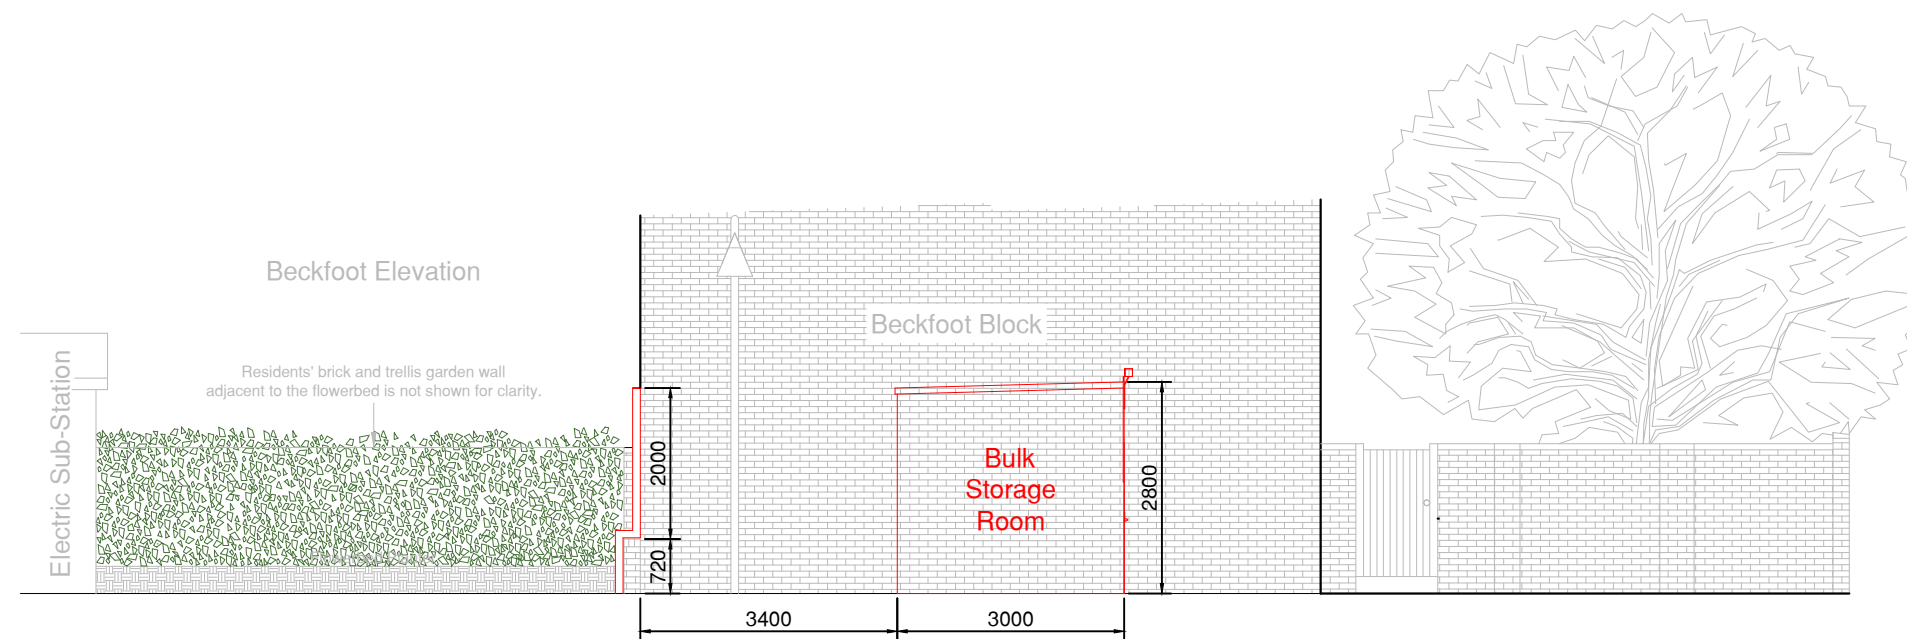

Proposed Flank Elevation

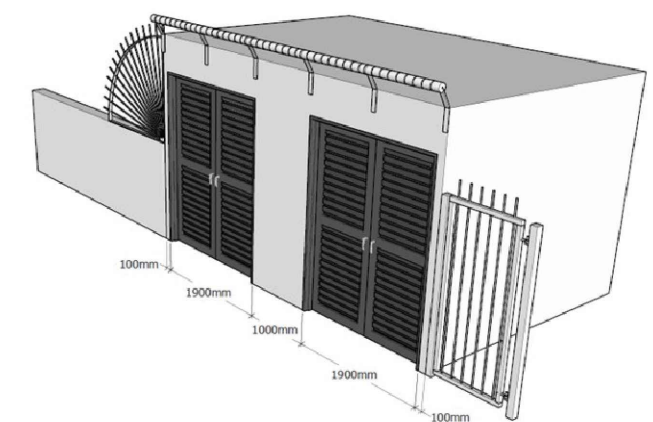

Address:	1-12 BECKFOOT, AMPHILL ESTATE, SOMERS TOWN, NW1 2JT				
Project:	BULK STORAGE ROOM AND ANCILLARY FENCES				
Drawing:	PROPOSED ELEVATIONS				
Dwg.	04	Scale:	1:100@A3	Date:	5.8.2024
Rev.		Drawn:	David Desnoes, Building Surveyor - Property Management		