




APPROVED UNDER PLANNING APPLICATION REF. 2022/3504/P

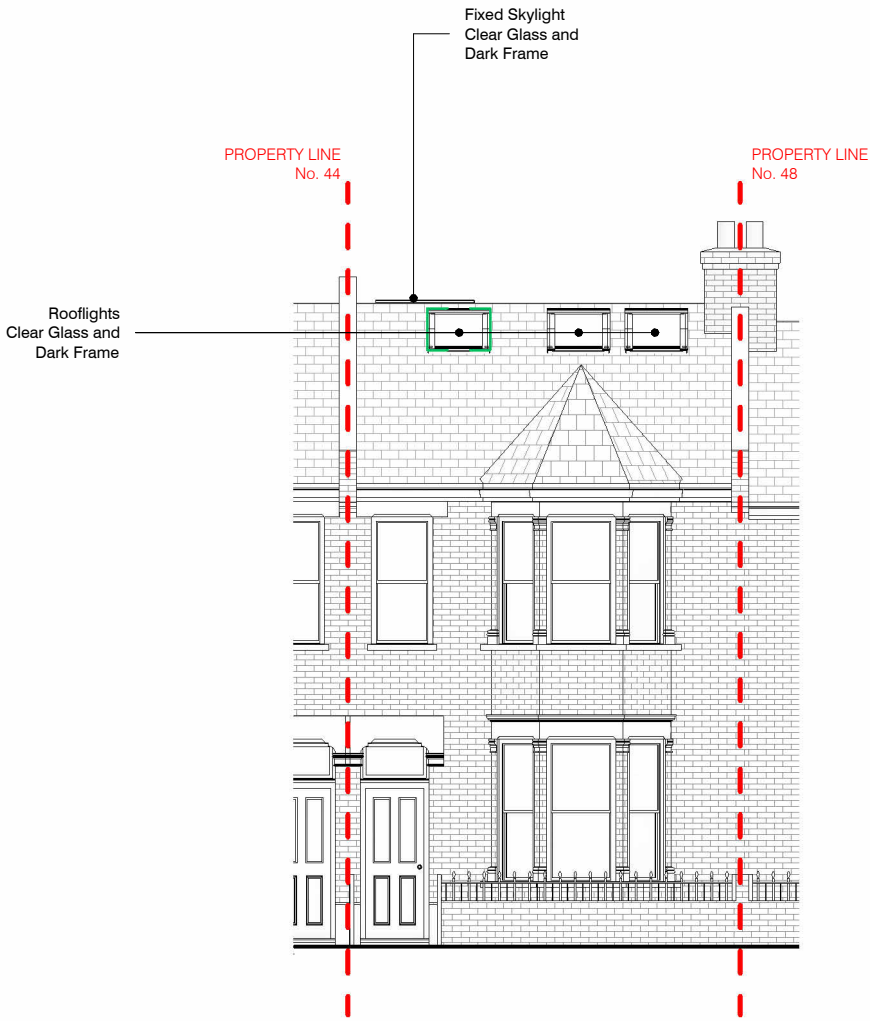

Proposed Front Elevation  
Plan 1 : 100

ReCo

STUDIO

arb

Architects  
Registration  
Board

info@reco-studio.com

| Revision |             |      |    |
|----------|-------------|------|----|
| N.       | Description | Date | V. |
|          |             |      |    |
|          |             |      |    |
Client: Aarti & Mandeep Jagpal

Address: 46 Sumatra Road, West Hampstead, NW6 1PR

Project: 46 S Rd

| Front Elevation - Proposed |          |               |          |
|----------------------------|----------|---------------|----------|
| Project                    | 87_24    | Status:       | 87-02_13 |
| Date                       | 02/08/24 | PLANNING      |          |
| Drawn by                   | FT       |               |          |
| Checked by                 | MR       | Scale 1 : 100 | Size A3  |