


Scaffold for install of new screen

Show Imagery

PROPOSED FRONT ELEVATION
(SCALE 1:50 AT A1)

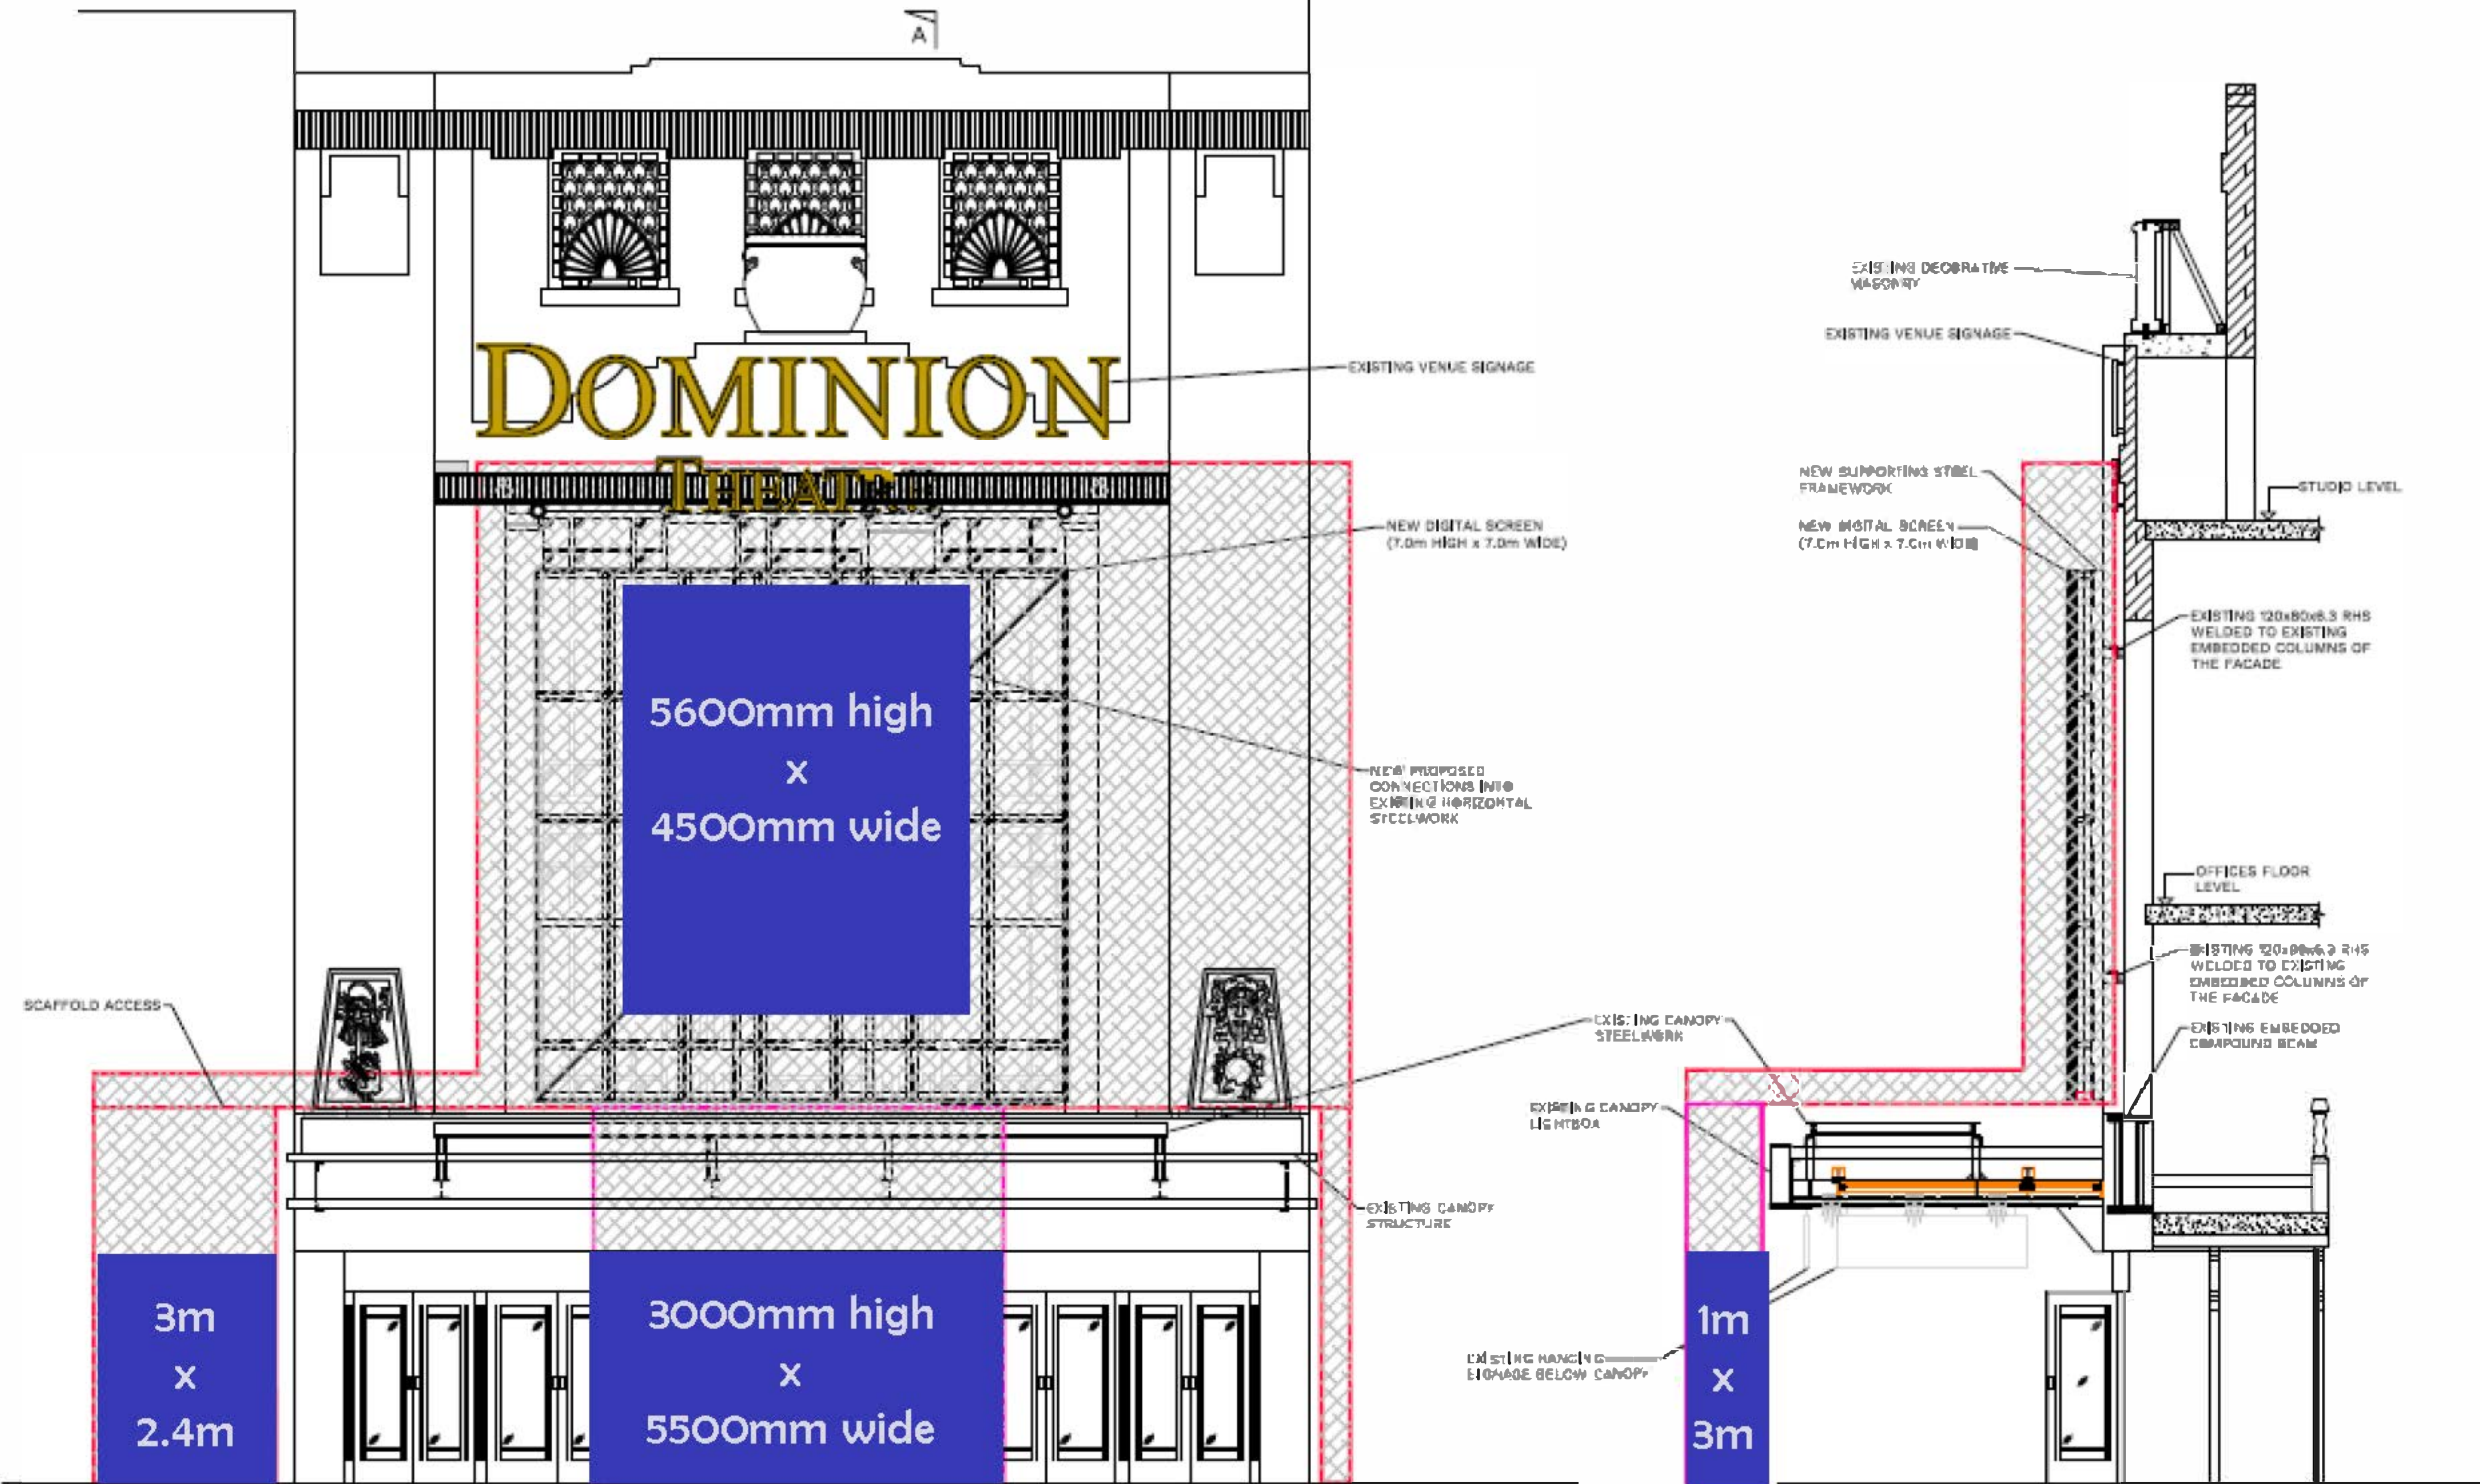

PROPOSED SECTION A-A
(SCALE 1:50 AT A1)