



# Scaffold for Removal of Existing Screen

## Show Imagery

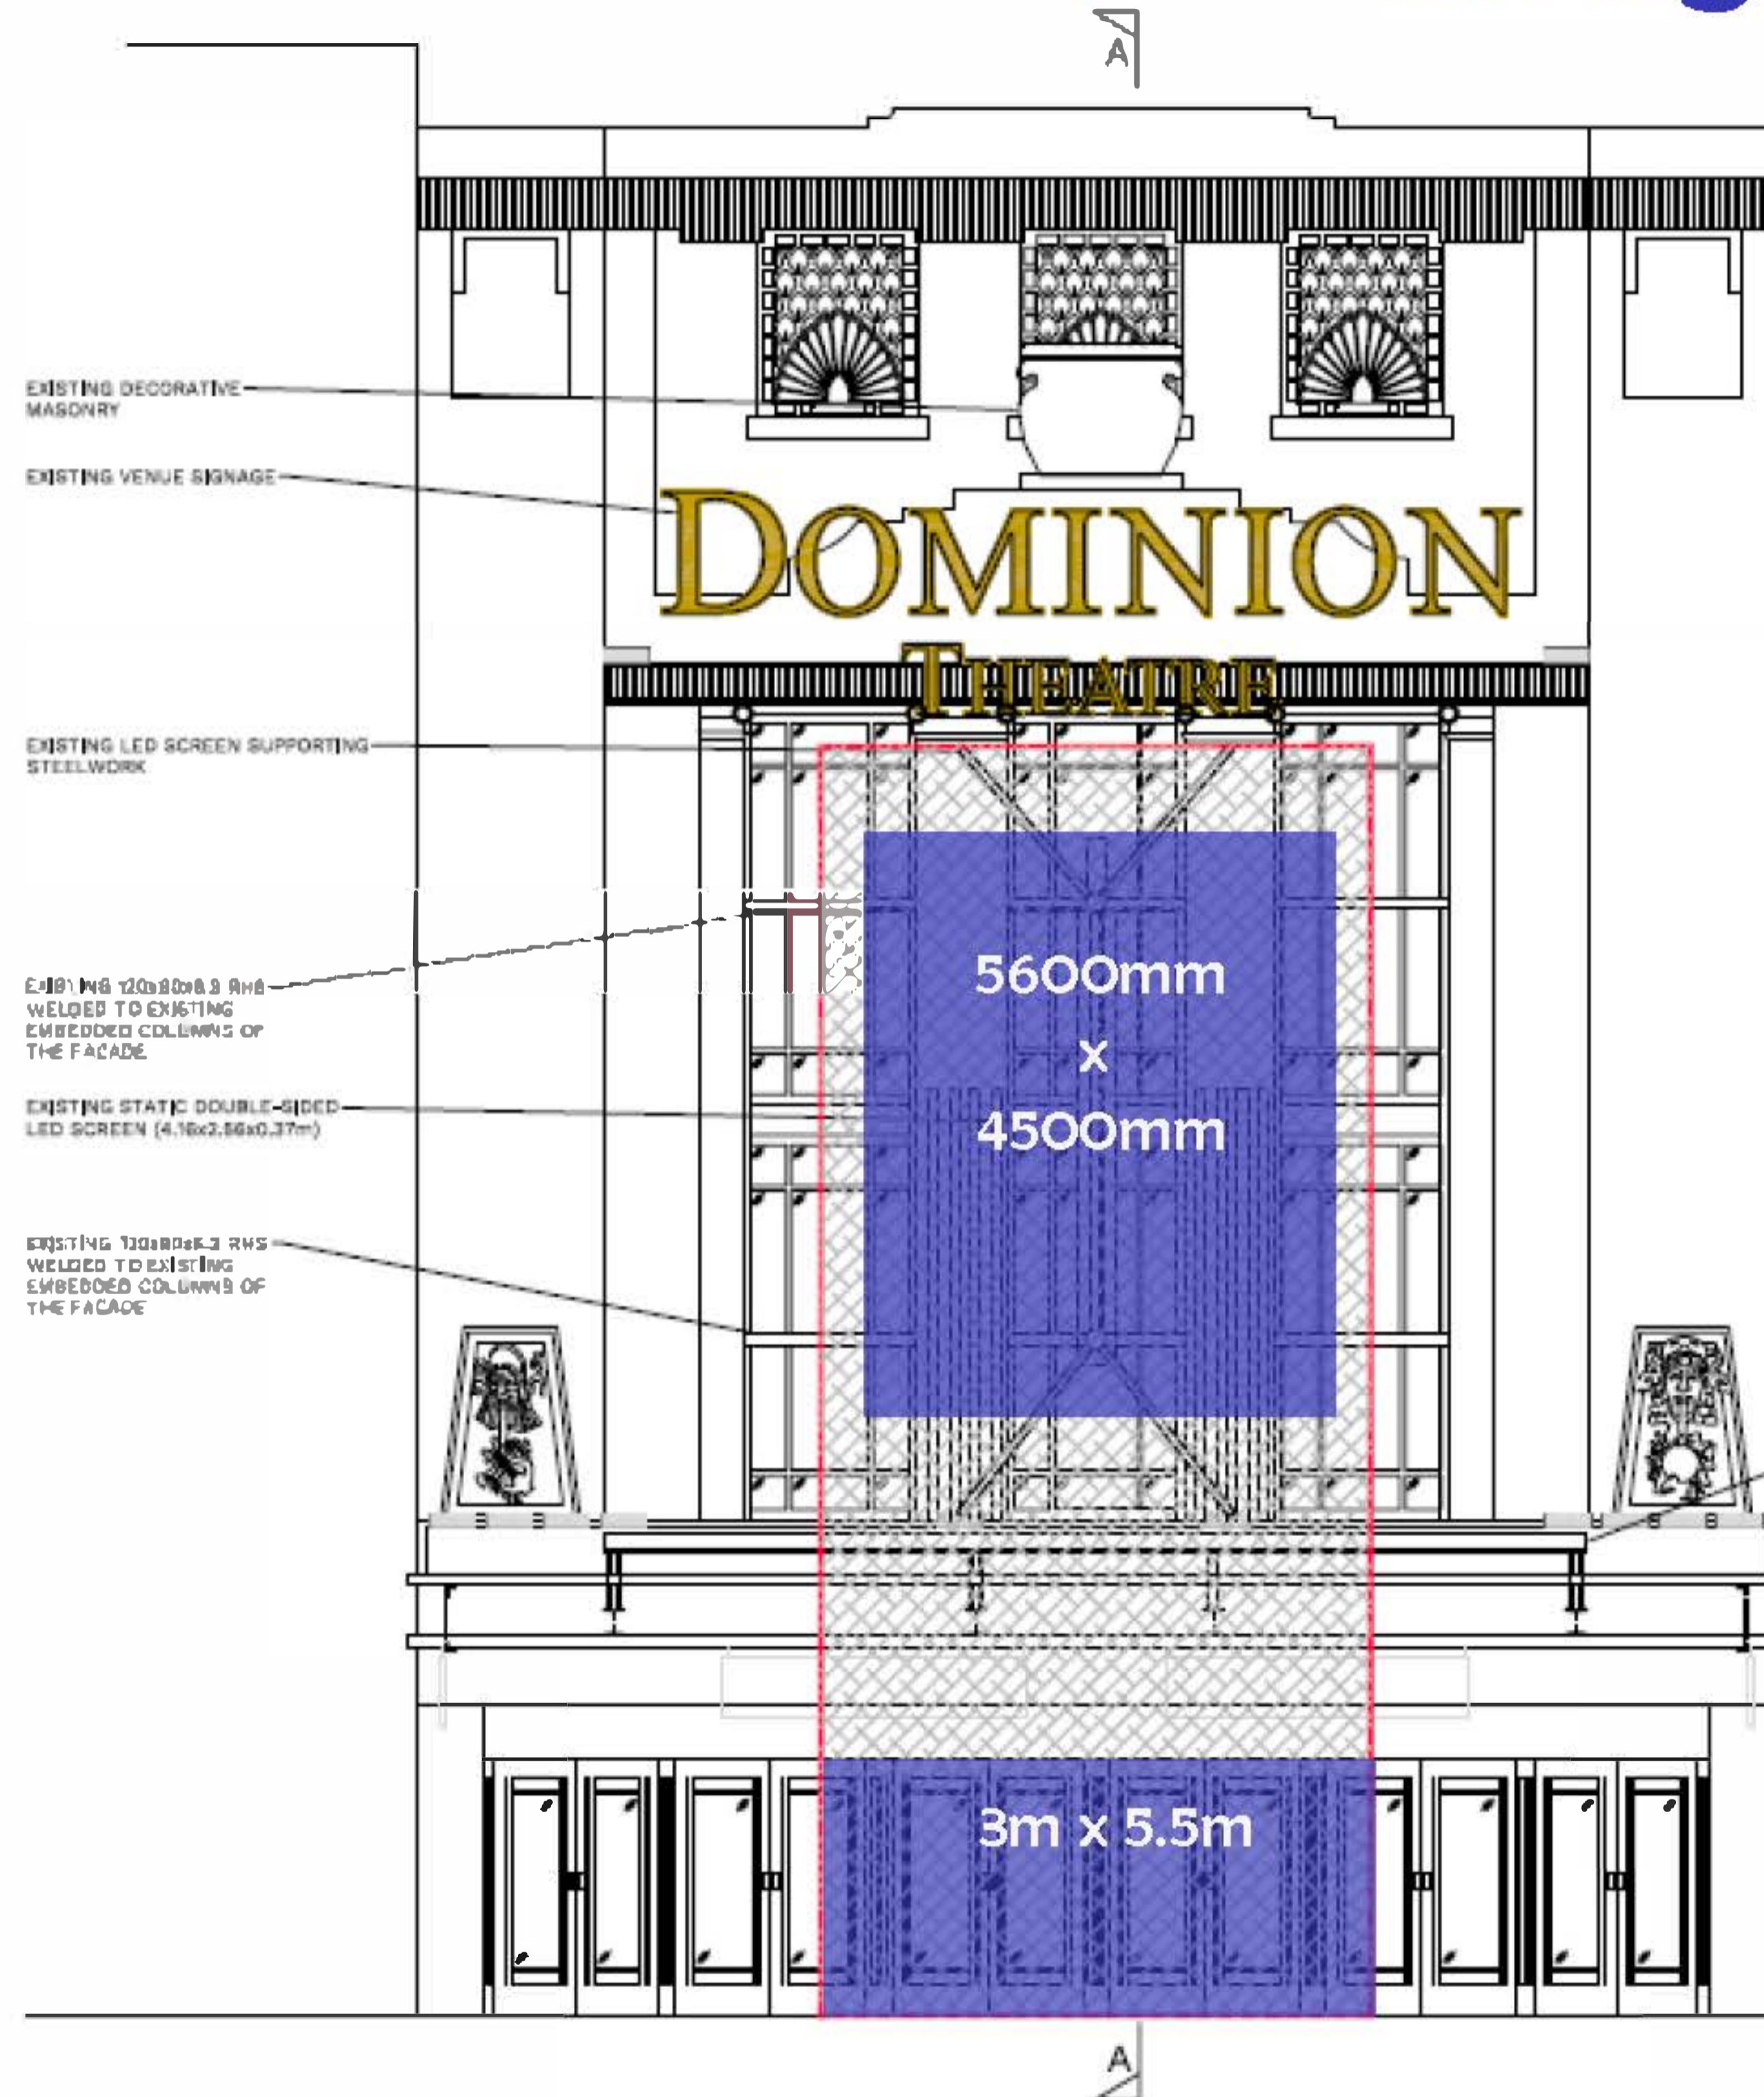

EXISTING FRONT ELEVATION  
(SCALE 1:50 AT A1)

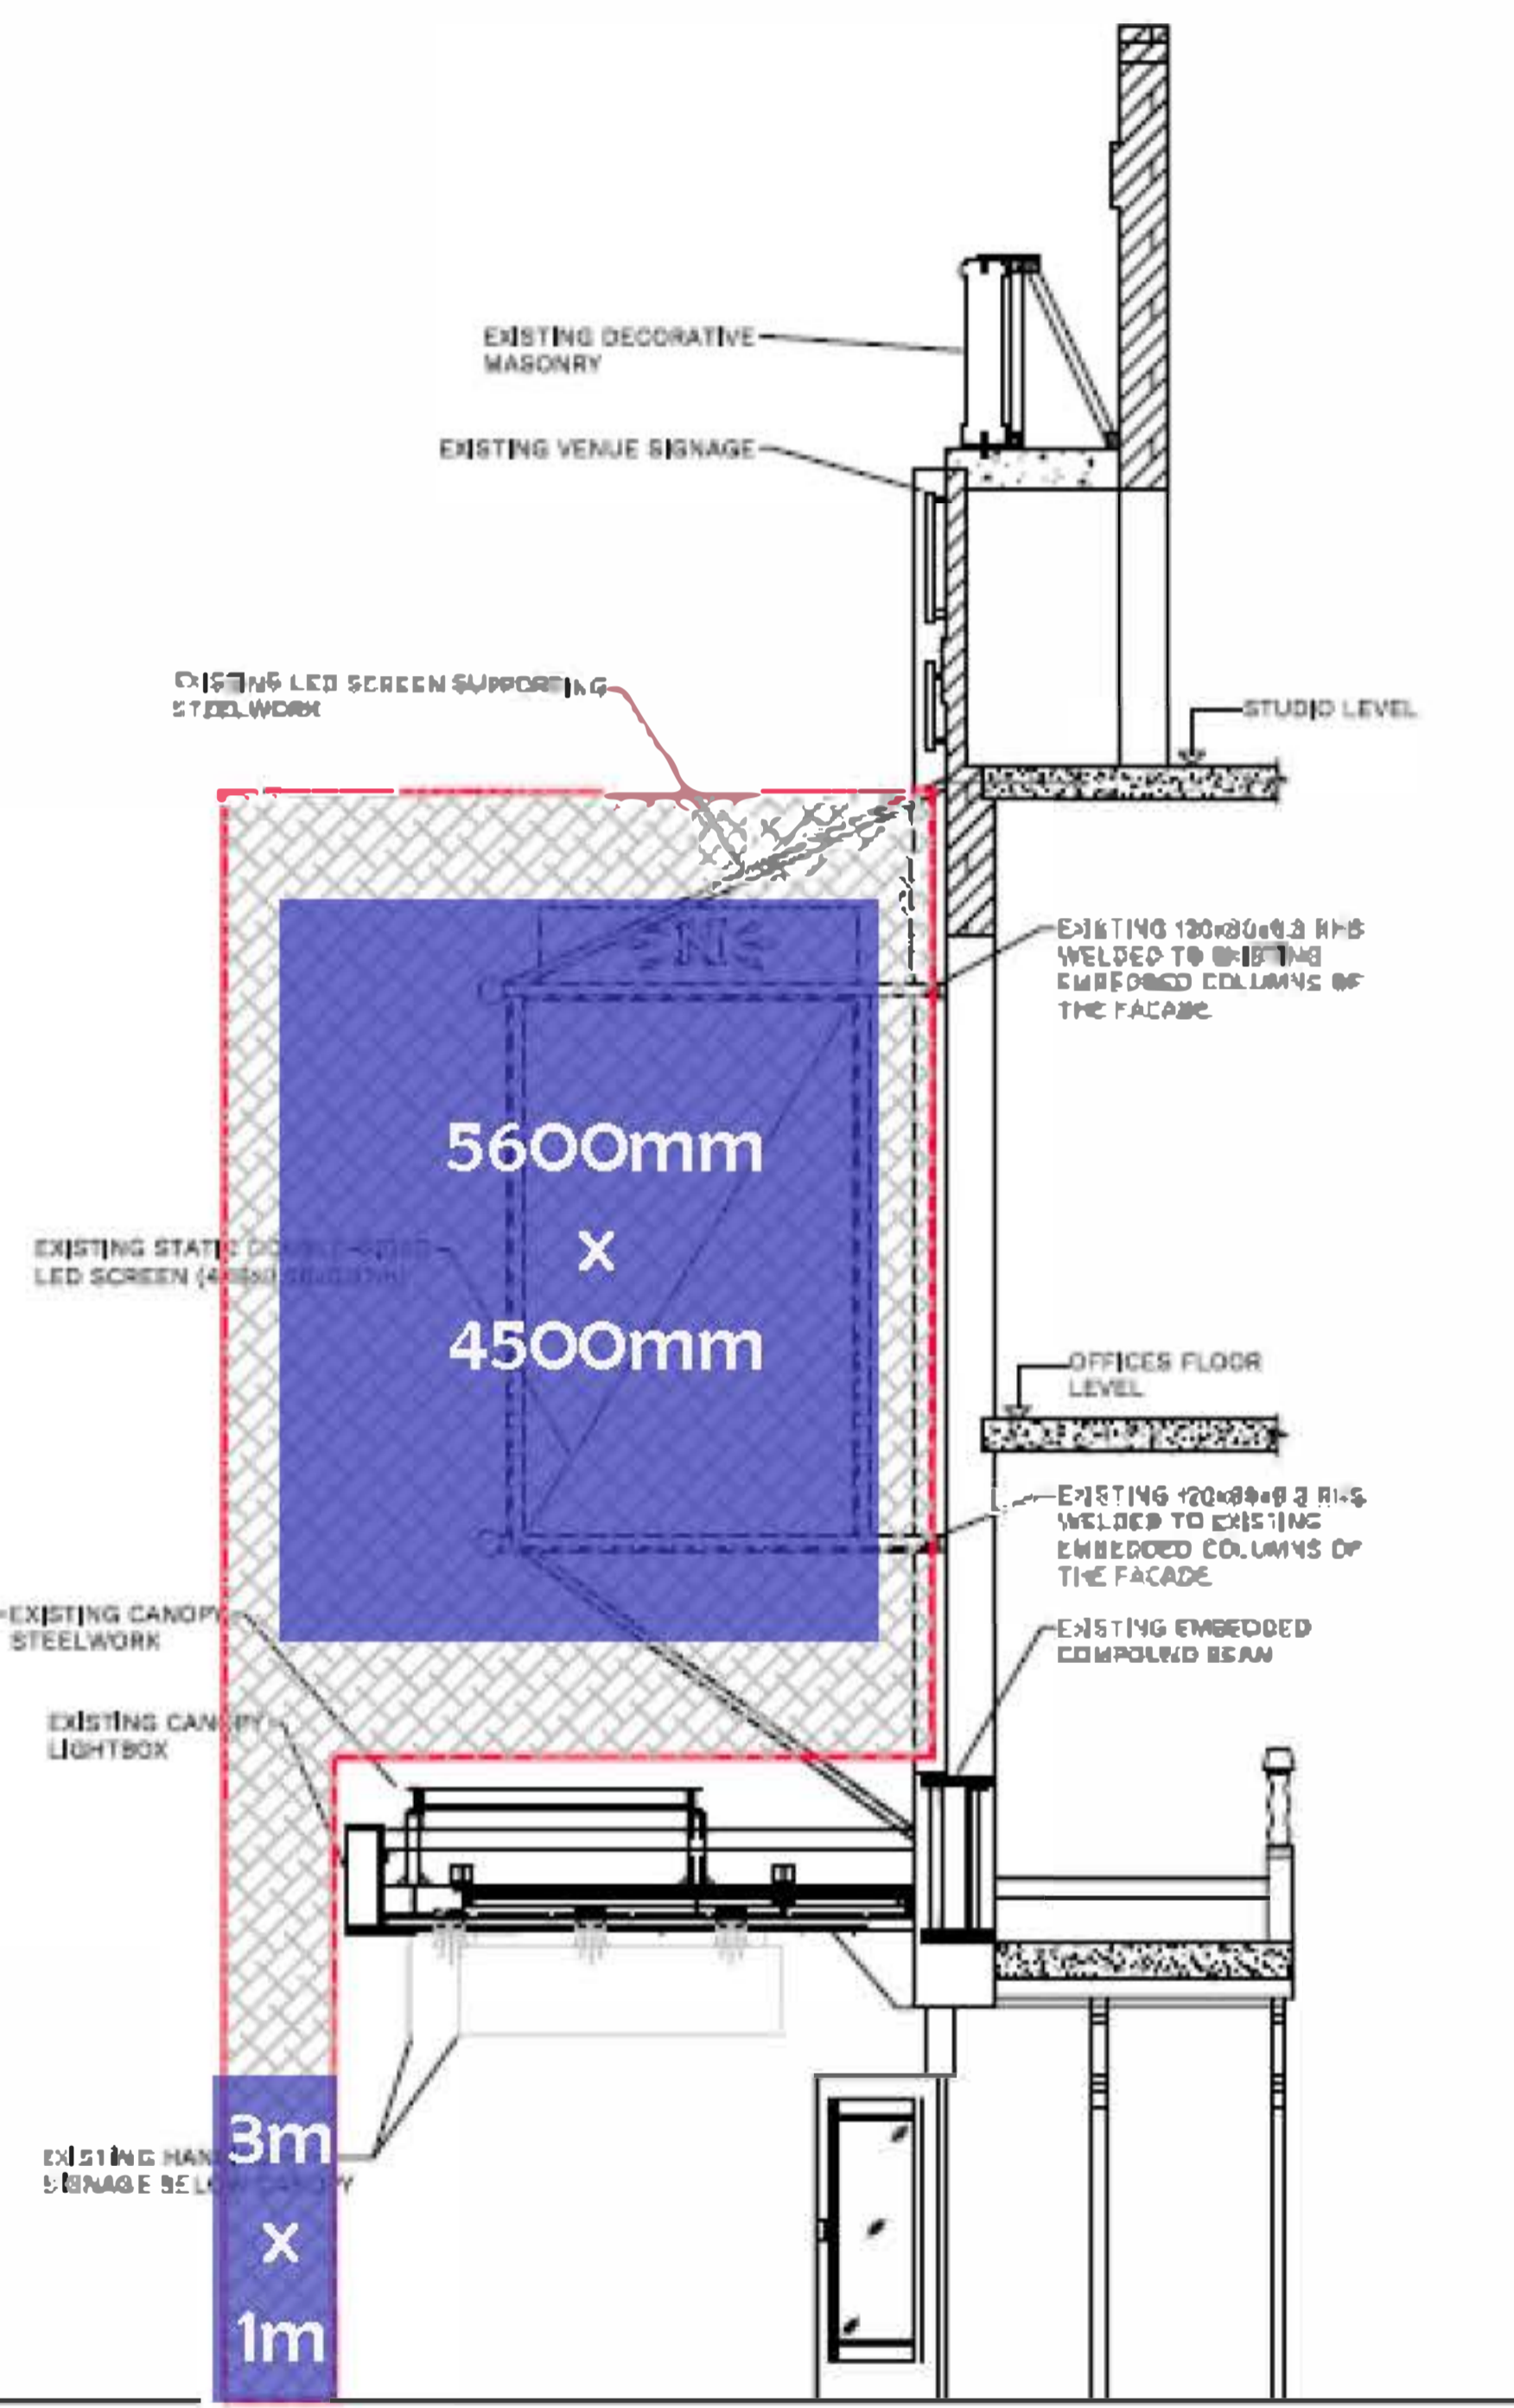

EXISTING SECTION A-A  
(SCALE 1:50 AT A1)



DO NOT SCALE THIS DRAWING

01/2019 Drawing Size A1

Notes

THE TECHNICAL MANAGER OR ANOTHER COMPETENT PERSON IS TO BE RESPONSIBLE FOR THE DRAWING THE STRUCTURE FOR ALL-THEASONS DAMAGE, LOSS OF PROFITS, ETC. MADE TO EVERY ENTRY OF THE GENERAL PUBLIC INTO THE BUILDING FOR A PERFORMANCE AND ALSO PRIOR TO THE STRUCTURE BEING LOADED.

MIDLAND ASSASSIN CONSULTING ENGINEERS LIMITED ARE TO BE NOTIFIED IMMEDIATELY IF ANY ALTERATIONS, DAMAGE, LOOSE CONNECTIONS, ETC. ARE REFERRED TO THE EXISTING STRUCTURE AND THE HOUSE STRUCTURE IS NOT TO BE LOADED UNTIL IT HAS BEEN REINSPECTED, CORRECTED, STABILIZED AND RE-COMPLETED.

Rev: 01/2019 SCAFFOLD EXTENT UPDATED DS

Rev: 01/2019 SCAFFOLD EXTENT UPDATED DS

Rev: 01/2019 SCAFFOLD EXTENT UPDATED DS

**MJC**  
CREATED STRUCTURAL ENGINEERS

Issue: 01/2019  
204 Bolton Road, Walkden  
Manchester, M28 3BN  
TEL: 0161 790 4404

Client:  
**INC NEDERLANDER**

Project:  
**NEW DIGITAL DISPLAY SCREEN AND SHOW SIGNAGE**

Drawing Title:  
**EXISTING FRONT ELEVATION AND SECTION INDICATING SCAFFOLD FOR REMOVAL WORKS**

Scale:  
AS SHOWN JUN 24 DS

Drawing No:  
**3822-301 A**

**PRELIMINARY**