
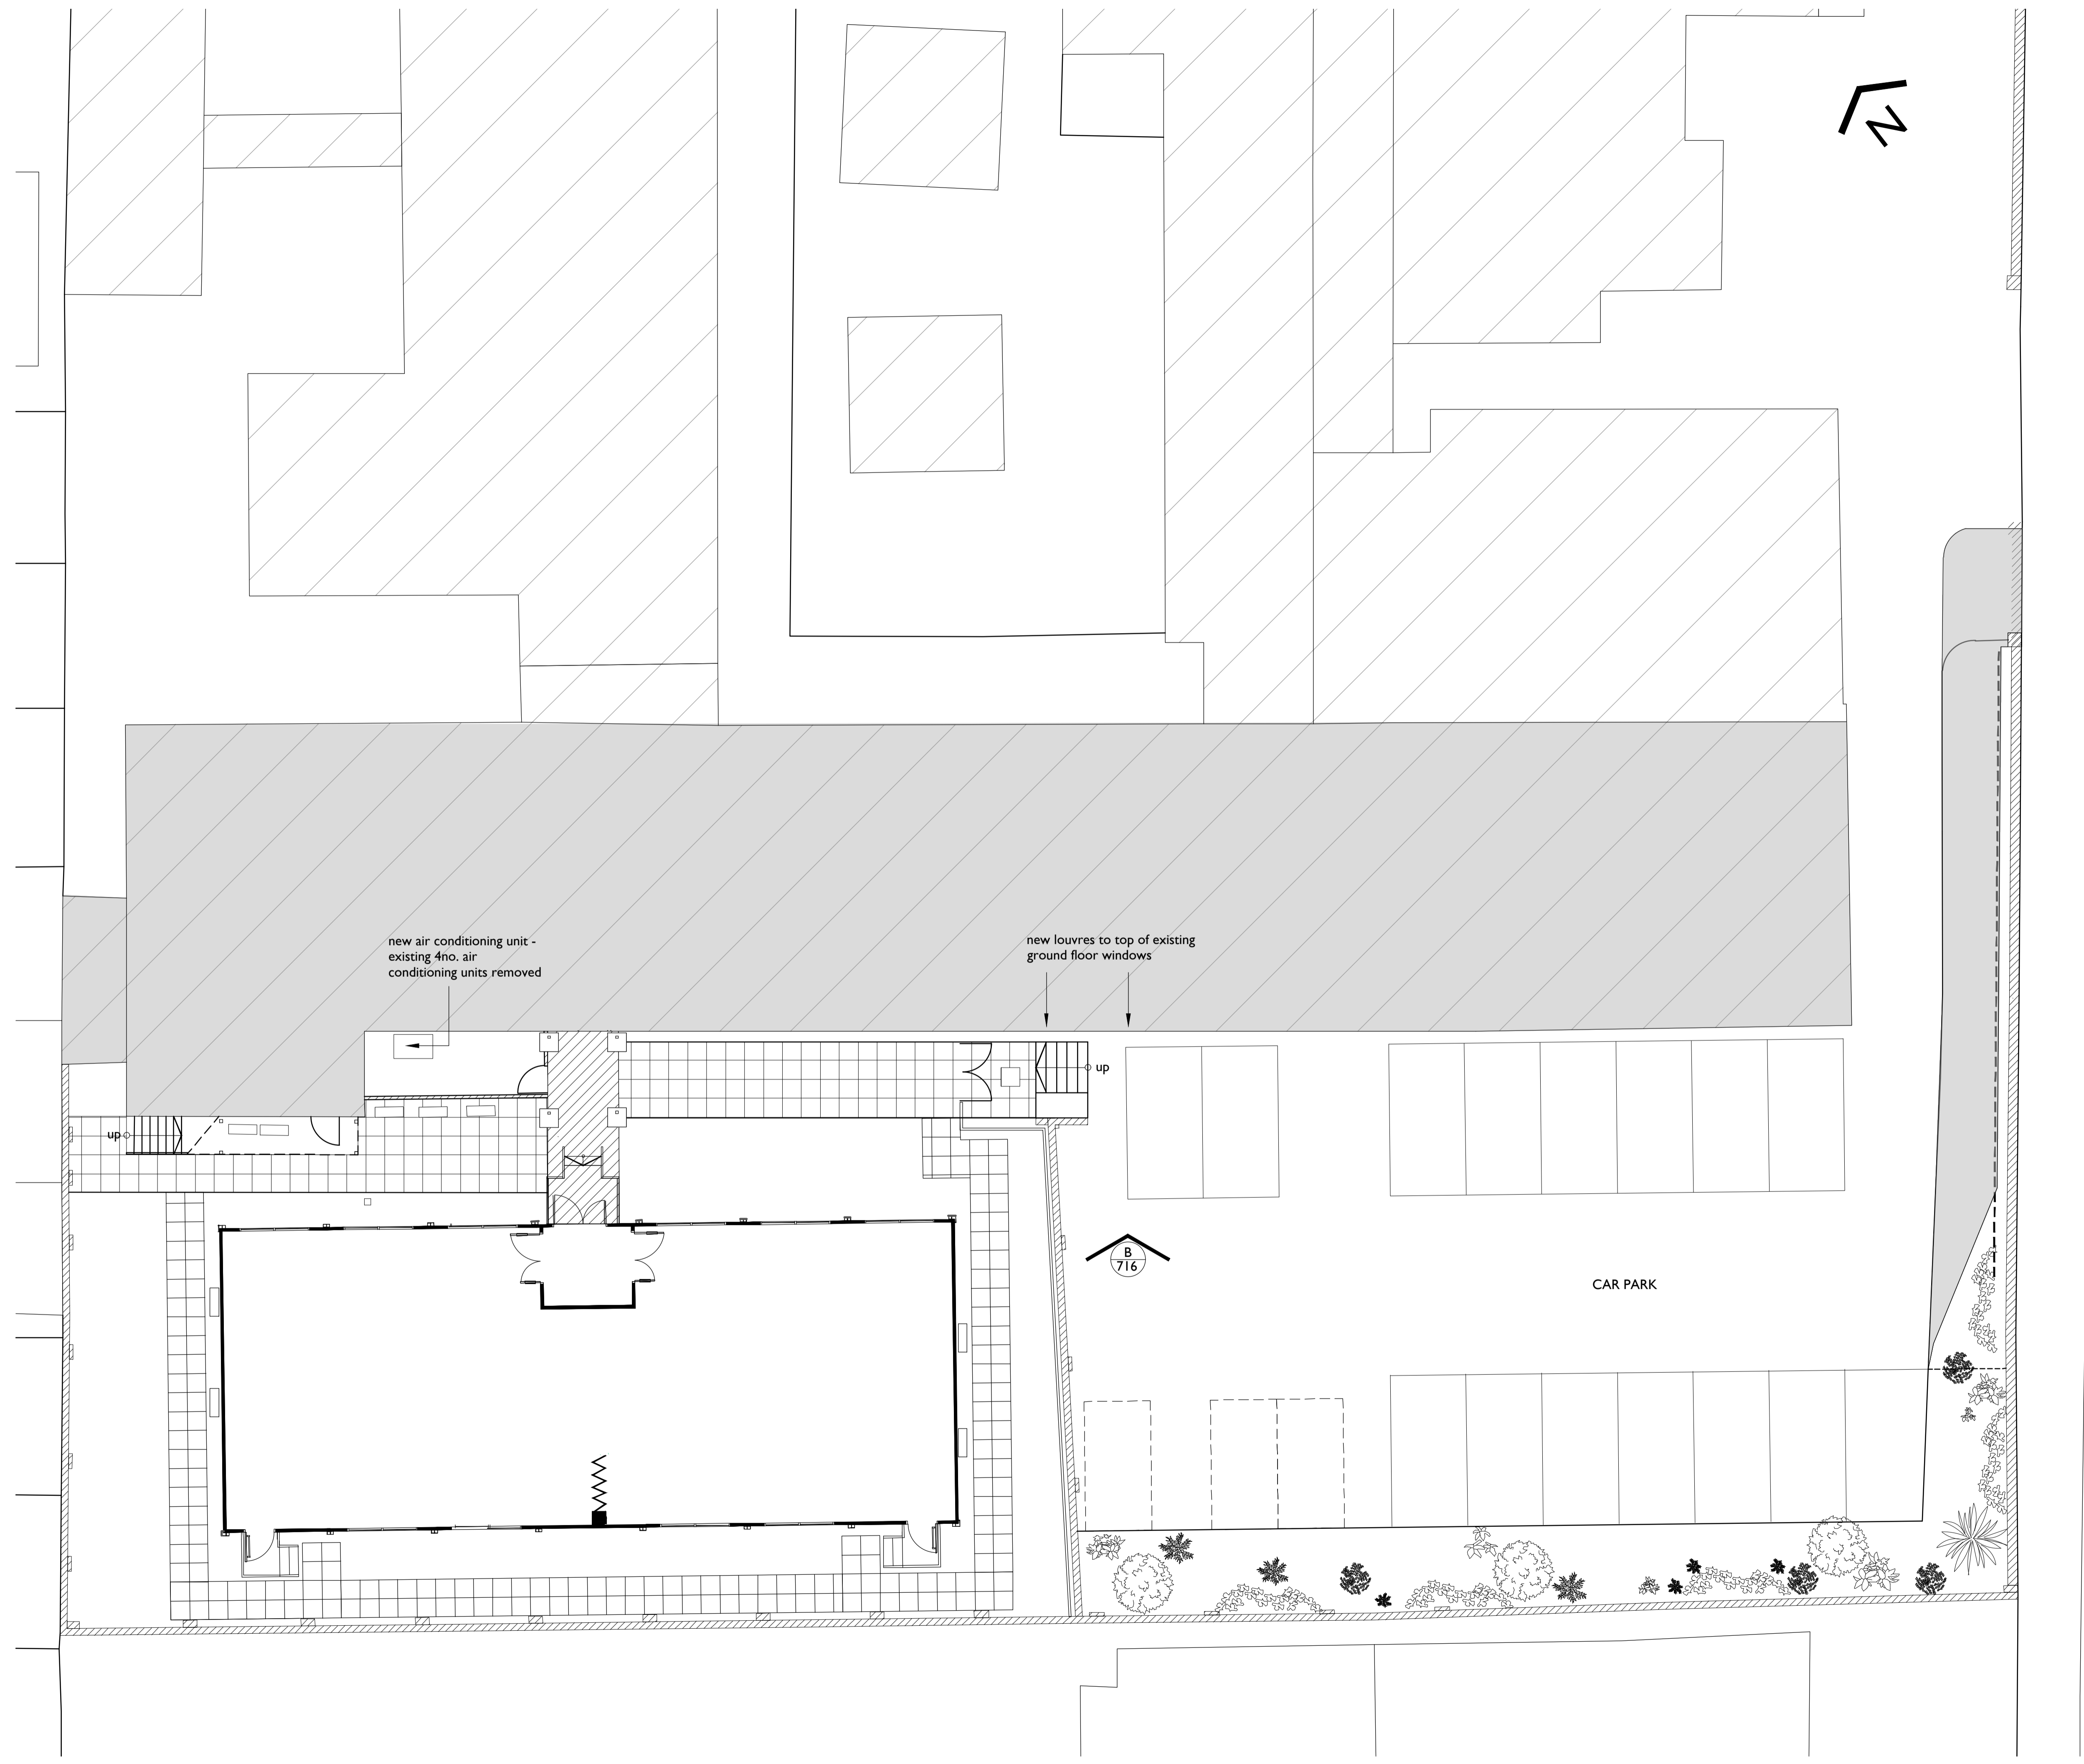


**THESE NOTES ARE IMPORTANT**  
 If you are in any doubt about something - ASK  
 This drawing must be read in conjunction with all necessary architectural, structural, services drawings and scope of works  
 This drawing is copyright protected and unless specifically agreed with Markwick Architects can only be used for the project noted in the title box below.

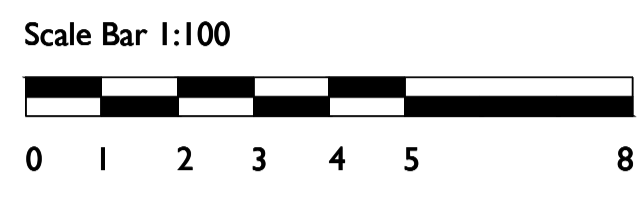

PARSFAL ROAD

\* ISSUED FOR PLANNING 20.06.24 TC TM  
 REV. DESCRIPTION DATE DRN CHKD.

**MARKWICK ARCHITECTS**  
 THE OLD DAIRY  
 51a ST. PETERS STREET  
 SOUTH CROYDON SURREY CR2 7DG  
 TELEPHONE 020 8686 2955  
 E-MAIL ma@markwickarchitects.co.uk

CLIENT  
**ESCP European Business School**

PROJECT  
**527, Finchley Road  
 London NW**

DRAWING TITLE  
**Existing  
 Site Plan**

DATE June 2024	SCALE 1:100 @ A1
DRAWING NUMBER 2213 / P / 711	DRAWING REVISION *
DRAWN BY TC	CHECKED BY TM