


THIS DRAWING MUST BE READ IN CONJUNCTION WITH OTHER ARCHITECTS, CONSULTANTS, SUB-CONTRACTORS AND SPECIALIST DRAWINGS.

ALL DIMENSIONS ARE IN MILLIMETRES UNLESS STATED OTHERWISE.


ALL DIMENSIONS ARE TO BE VERIFIED ON SITE AND CONFIRMED BY THE CONTRACTOR, BEFORE COMMENCEMENT OF CONSTRUCTION.

IF THIS DRAWING EXCEEDS THE QUANTITIES TAKEN, IN ANY WAY, THE ARCHITECTS ARE TO BE INFORMED BEFORE THE WORK IS PUT IN HAND.


Rev	Date	Revision	By	Chk
-	00.00.00	-	-	-

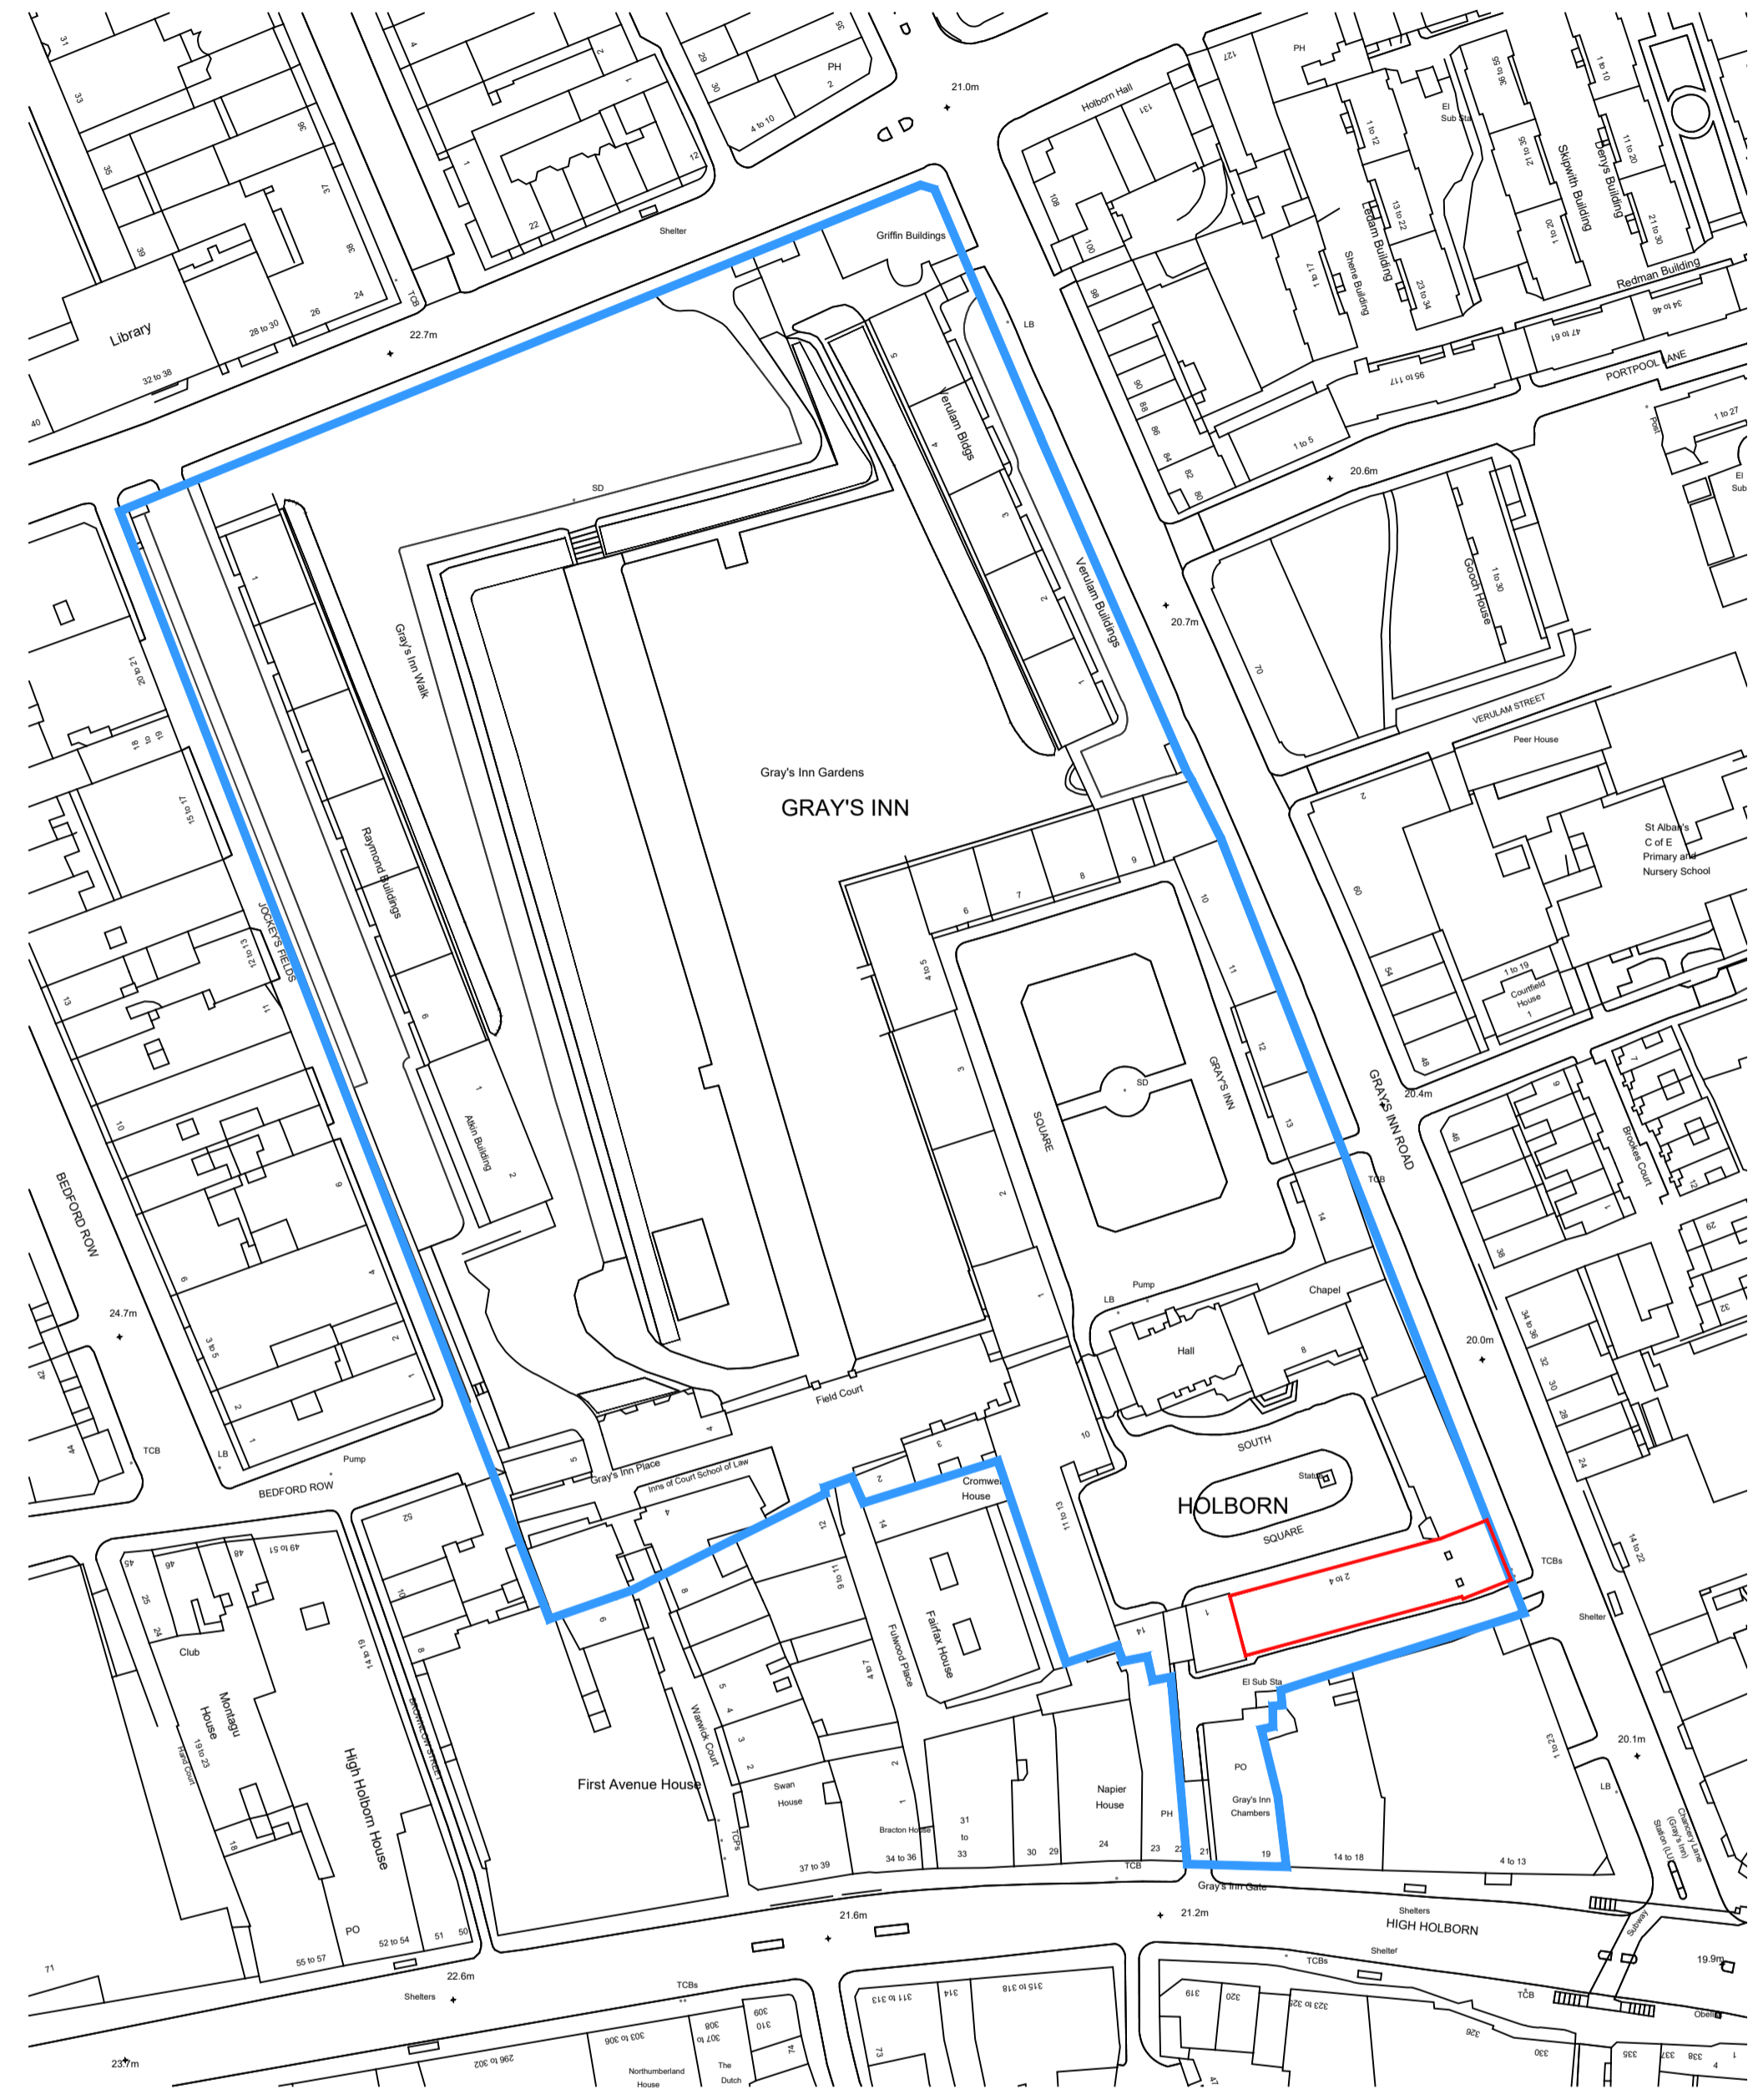

**Location Plan**  
Scale Bar 1:1250

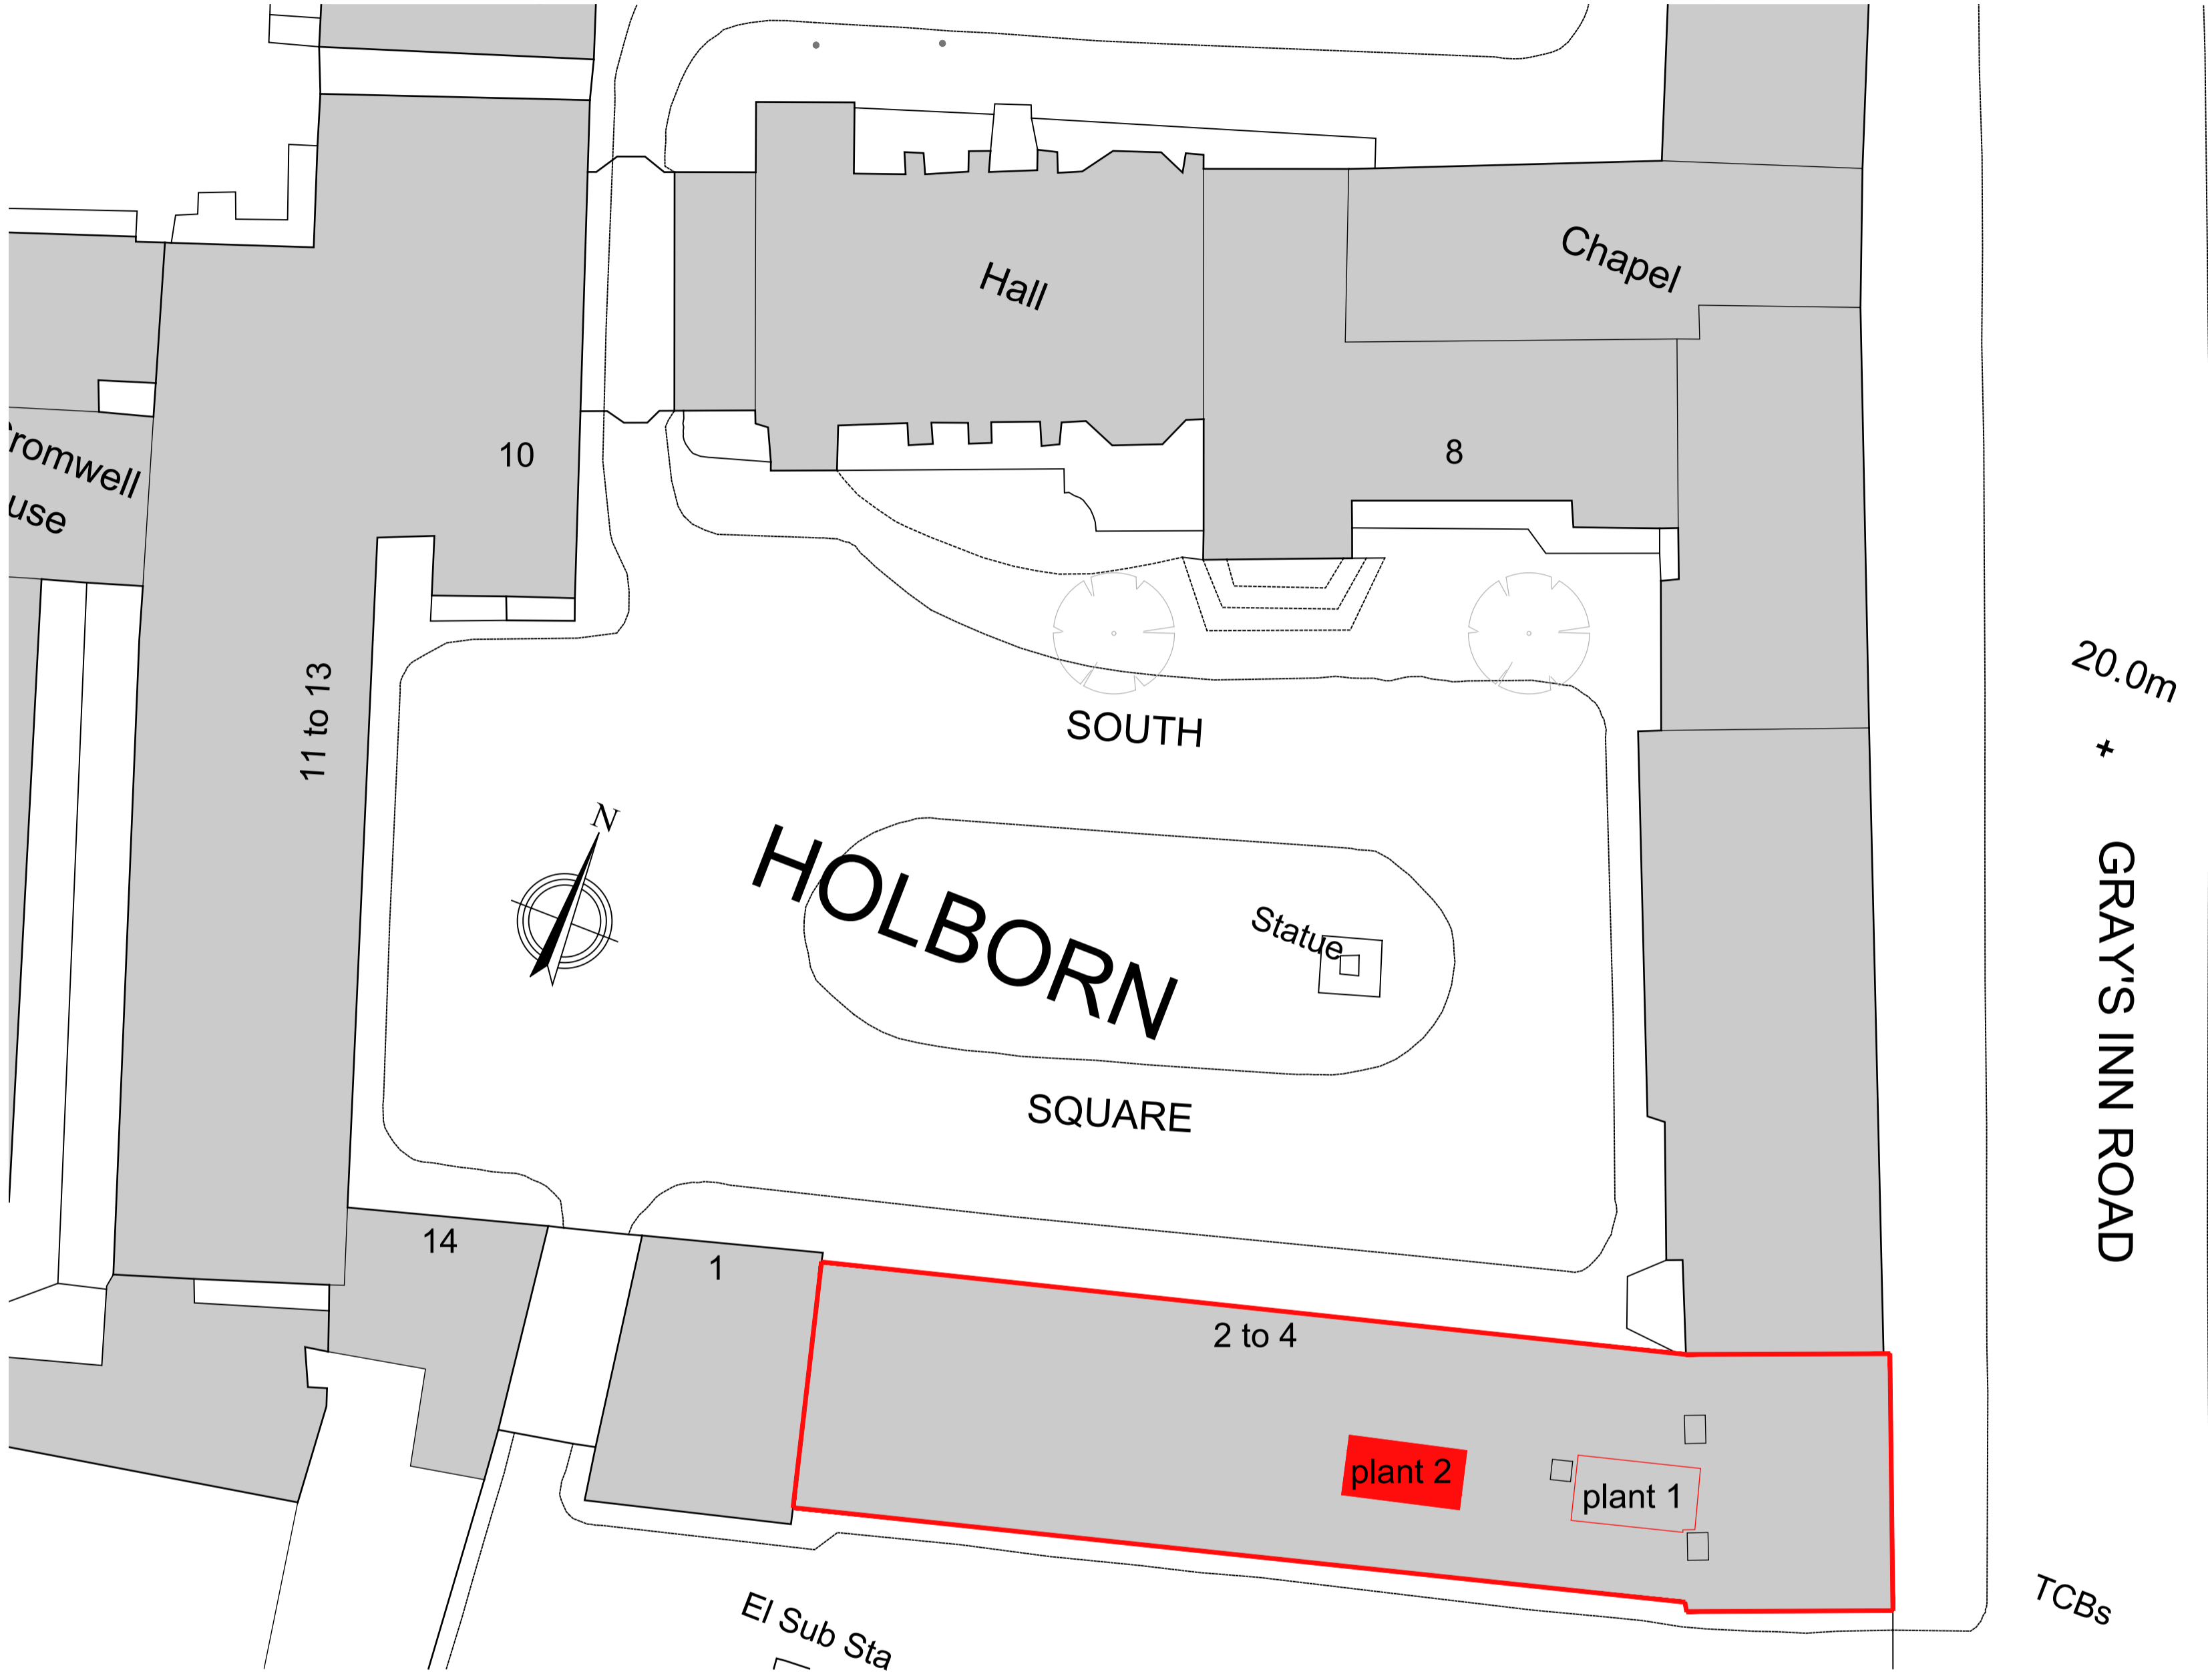

**SITE PLAN**  
Scale Bar 1:2500

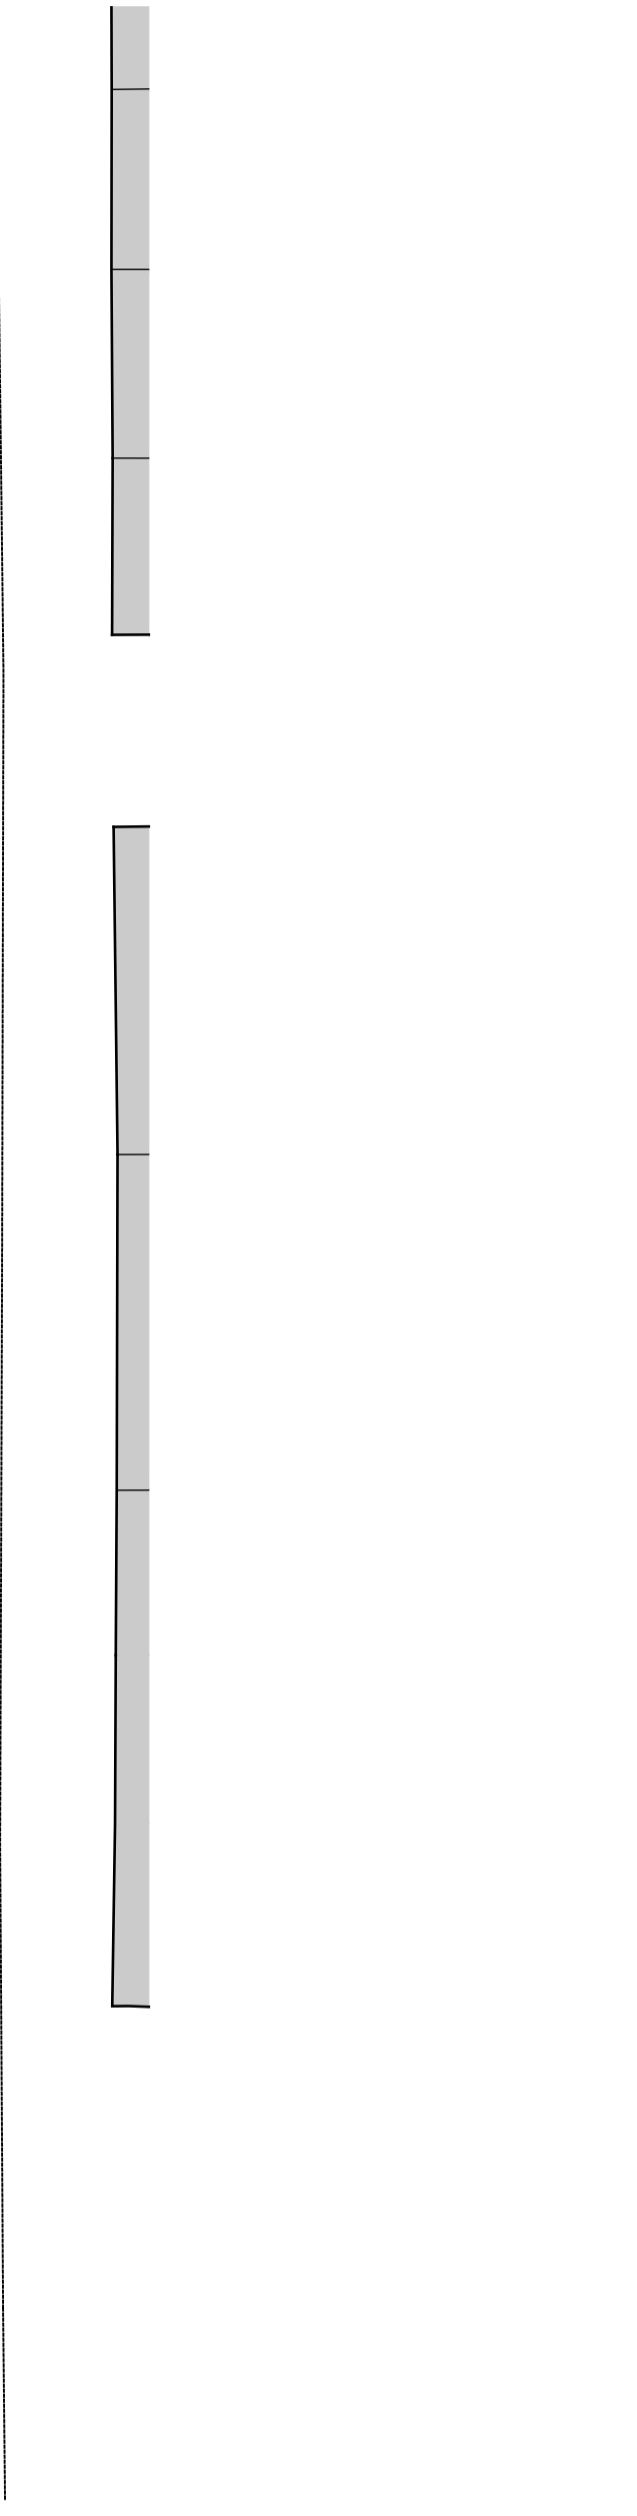

**ghk**  
ARCHITECTS

Historic Building Specialists

Gilmore Hankey Kirke Limited ©  
5 Port House, Square Rigger Row,  
Plantation Wharf, London SW11 3TY

Tel: +44 (0)20 7471 8000

Email: mail@ghkarchitects.co.uk  
Web: www.ghkarchitects.co.uk

Client  
The Honourable Society of Gray's Inn

Project Name  
2, 3 & 4 South Square- Gray's Inn  
London WC1R 5HP

Drawing  
2,3 & 4 South Square  
Site and Location plans

Scale  
1:1250 & 1:250 @A1 1:2500 & 1:500 @ A3

Drawn by  
ANM 05 Aug 2024

Checked by  
RJY 05 Aug 2024

Project No. Drawing No Revision  
HK 2294 01.003