



NOTES:  
No dimensions are to be scaled from this drawing. All dimensions are to be checked on site, where discrepancy occurs between specification and drawings the contract administrator must be notified.

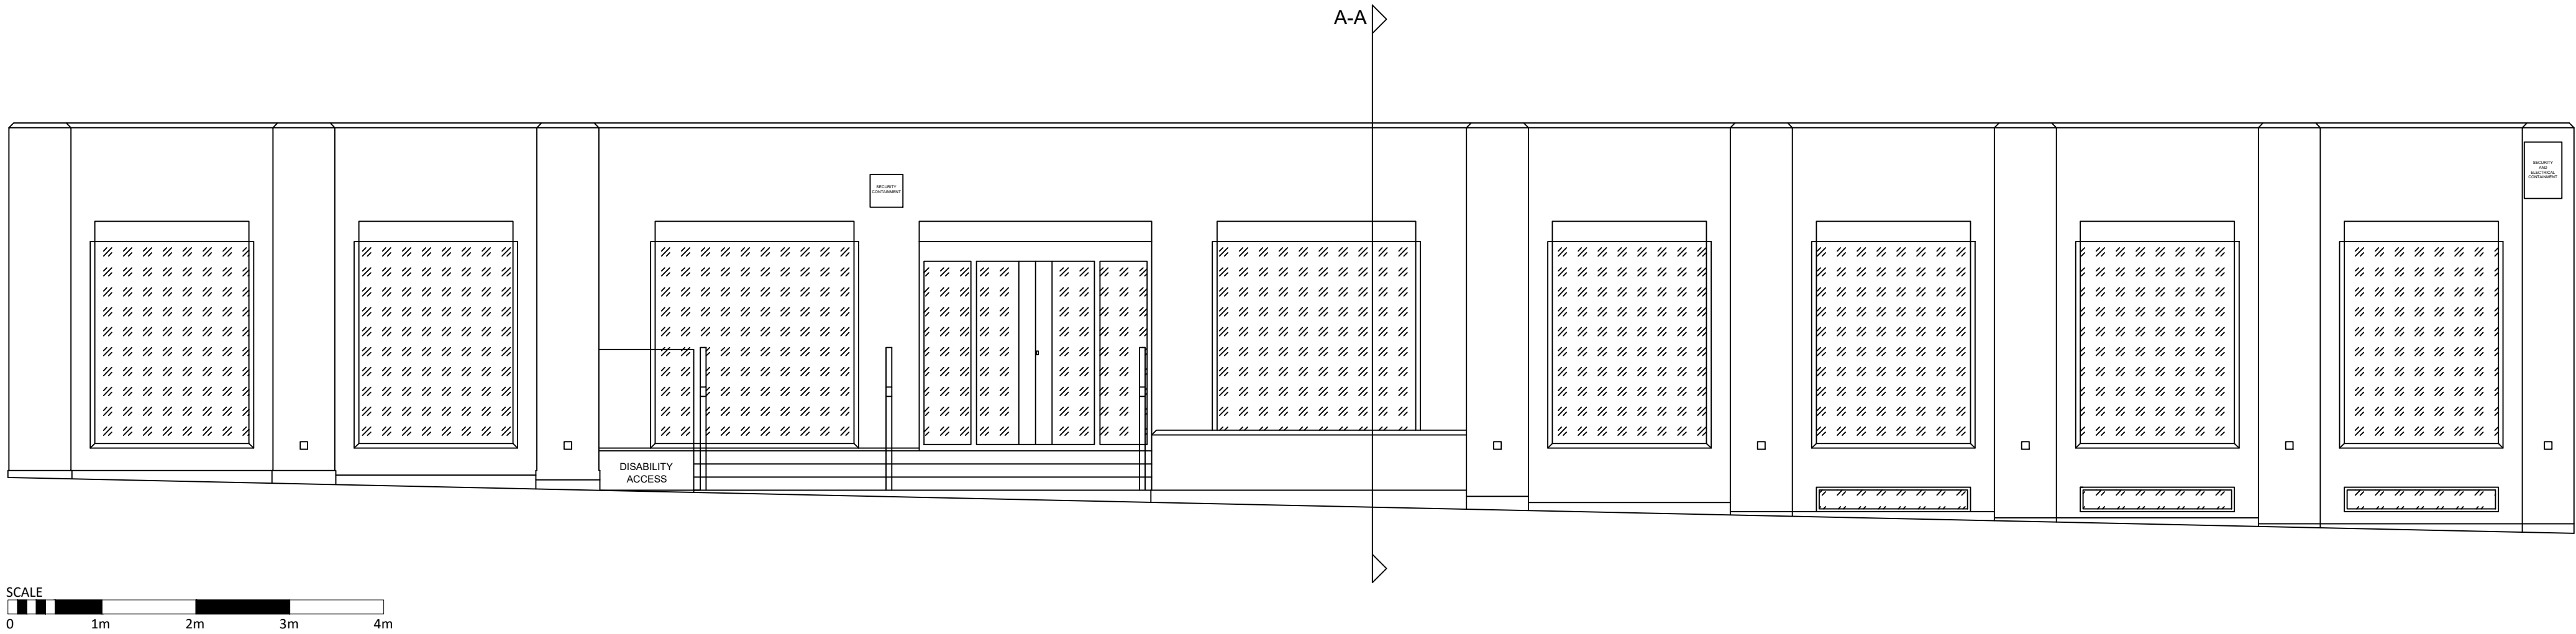

Rev:	Date:	Description:
<div><p>Project &amp; Building Consultancy 67 New Bridge Street London EC4V 6AB Tel: 020 34780000 www.pandbc.co.uk</p></div>		
CLIENT: GPE		
PROJECT: Elm Yard 13/16 Elm Street, London WC1X 0BL		
TITLE: Front Elevation as Existing		
SCALE:@A1 1:50	DATE: July 2024	DRAWN: BT CHECKED: JD
DRAWING NUMBER: 149.0172.01		REV: —