



**Key**

(W/XX) Window Reference No.

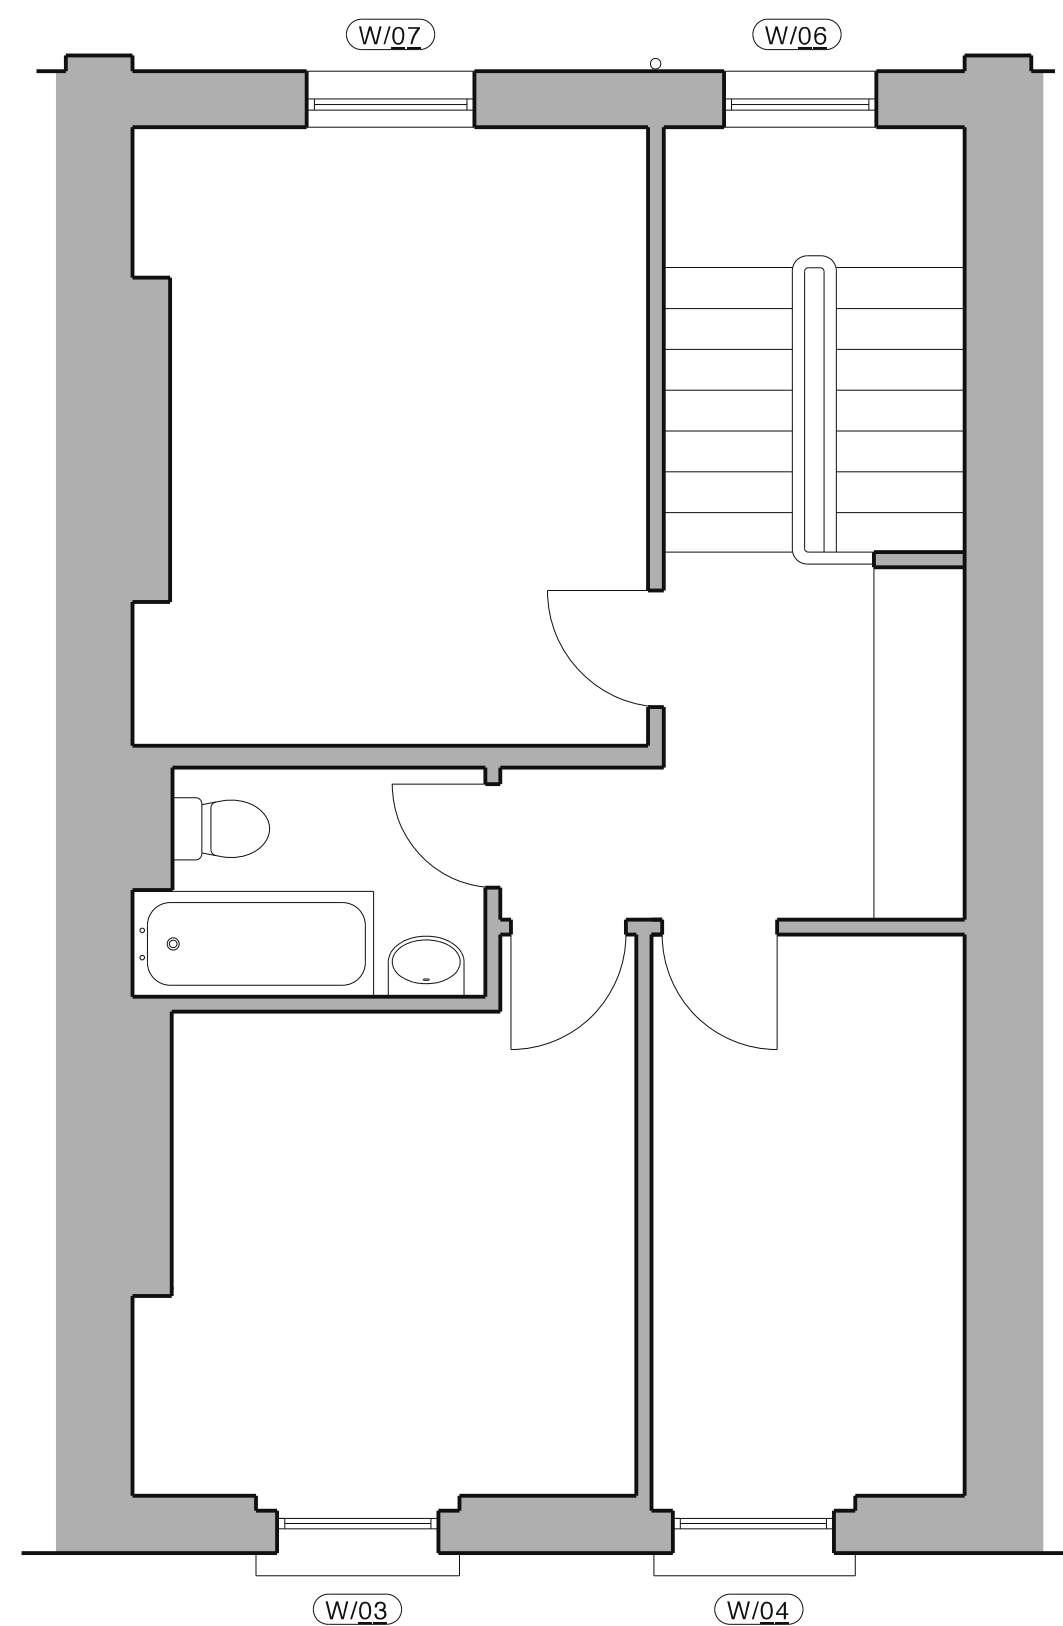

**Existing Third Floor Plan**

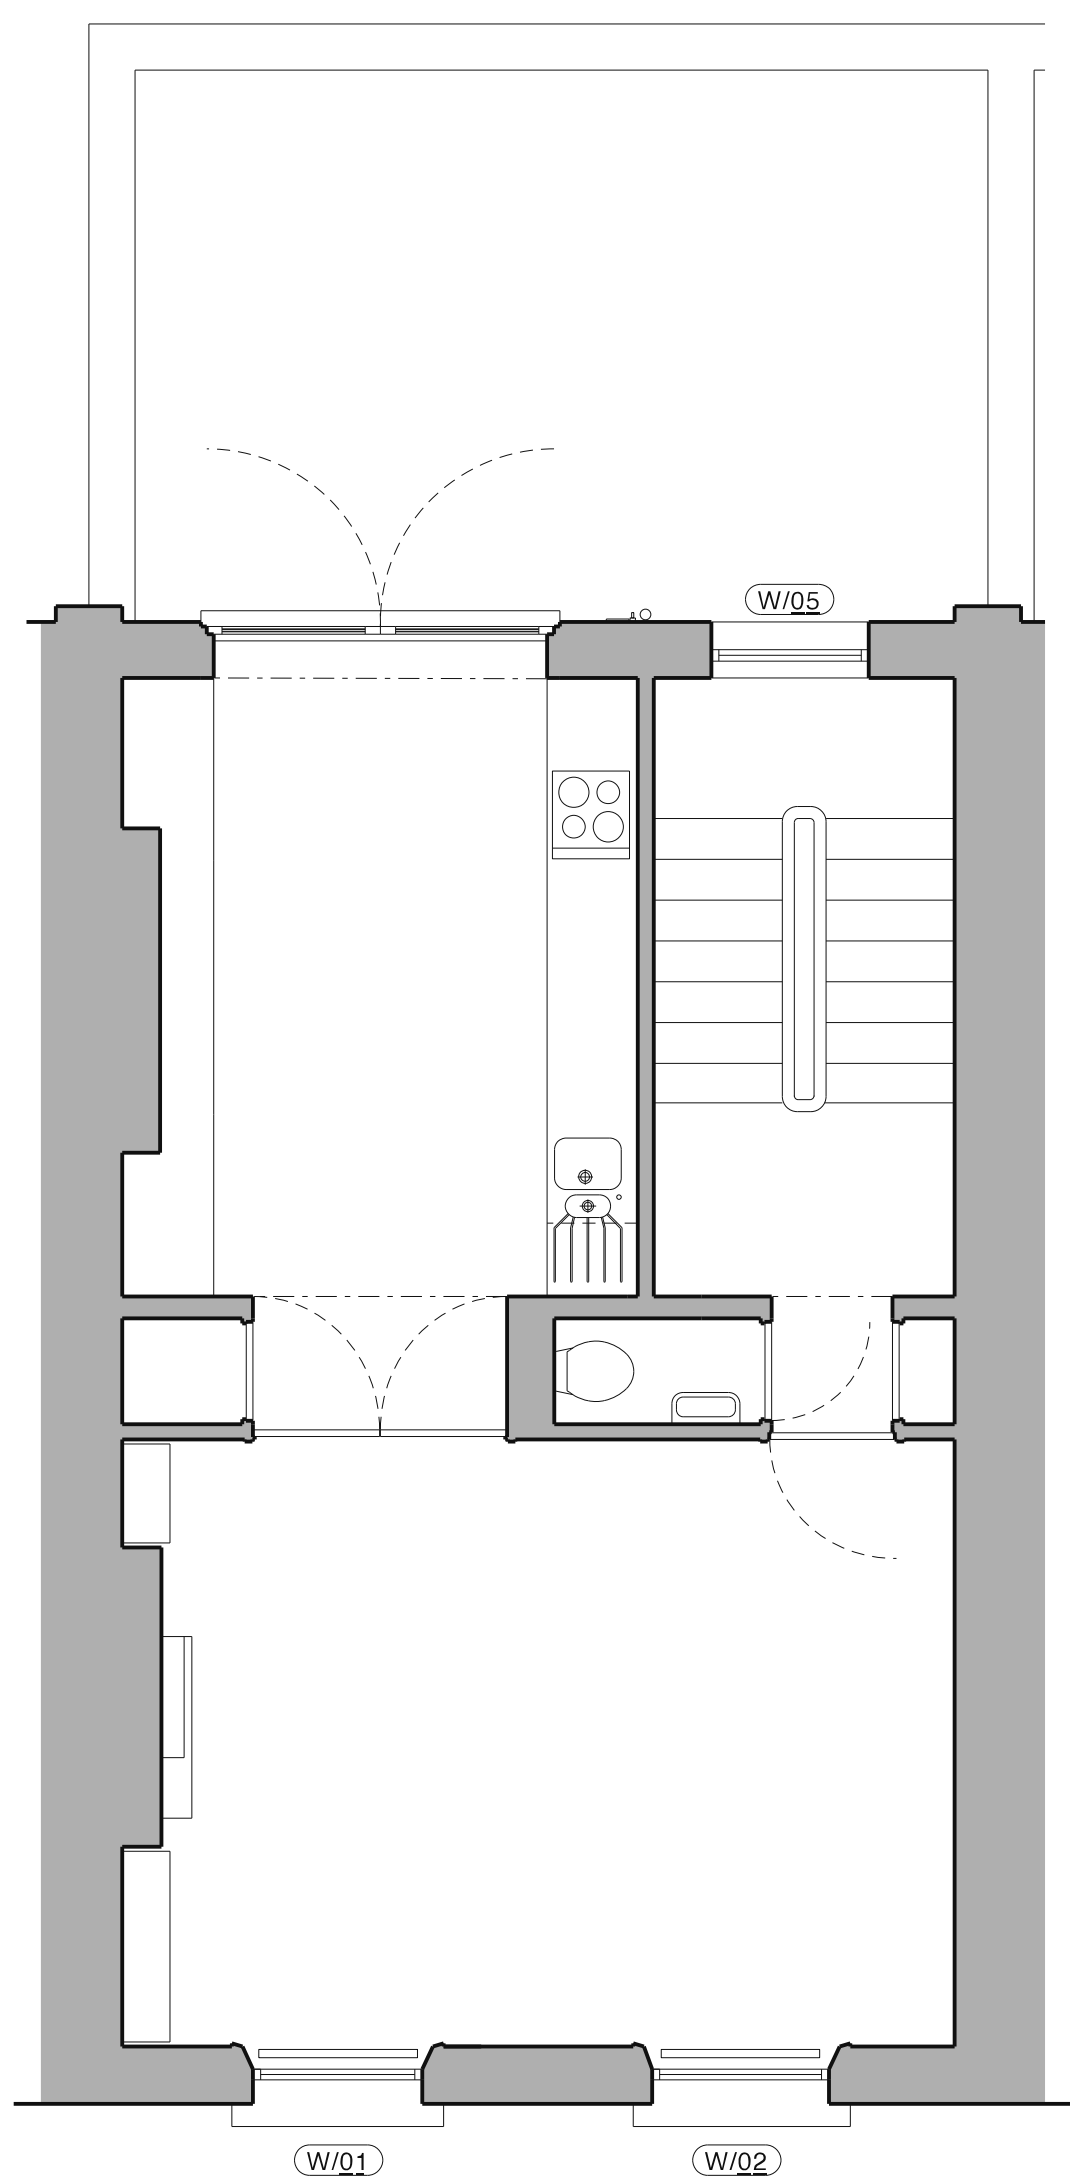

**Existing Second Floor Plan**



**Existing Front Elevation**



**Existing Rear Elevation**

P2	05.08.24	HH	CB
Amended to correct glazing bars and horn details			
P1	24.07.24	HH	CB
Issued for listed building consent			
Revision	Date	By	Checked

For  
Planning

**Existing Plans and Elevations**

55D Oakley Square,  
 London, NW1 1NJ

**2438\_E01\_P2**

Scale: 1:50 at A1  
 1:100 at A3  
 Date: 23/07/24  
 Drawn: HH

**BHA**

BURD HAWARD ARCHITECTS LTD  
 24 Wolsey Mews  
 London NW5 2DX  
 T +44 20 7267 9815  
 E studio@burdhaward.com

