
 


Linear Meters - Corning:
 Landing - 7.4m
 Bedrm - 16.9m
 Bathrm - 9.9m

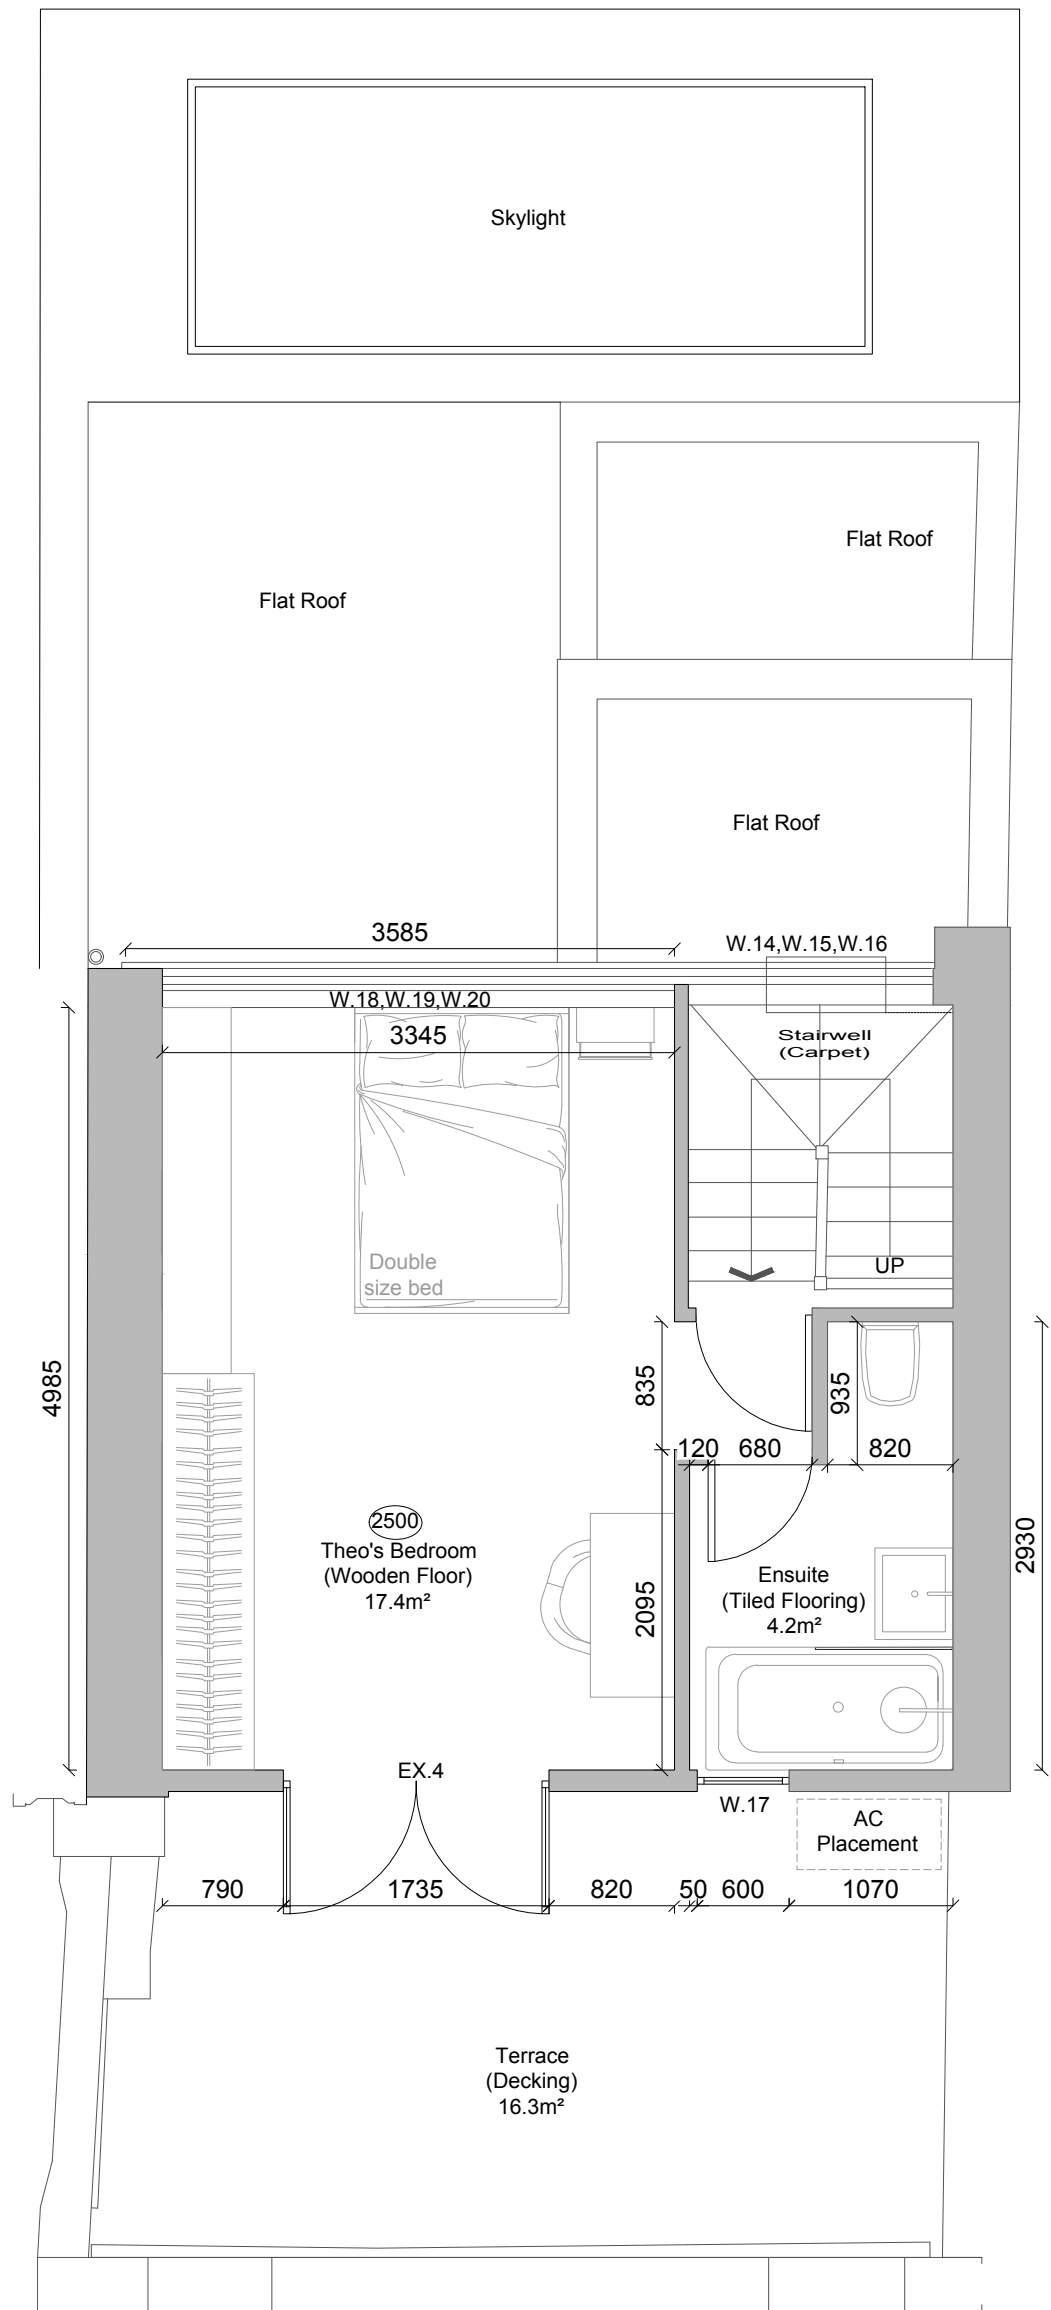

AFLUX
London

Client
Kerem Cevahir & Eylul Cagri Mutluay

Project
**30 Chalcot Rd
 London
 NW1 8LN**

Title
Proposed Third Floor Plan

| Job Code | Originator | Scale | Number | Revision |
|----------|------------|-----------|--------|----------|
| CR | | 1:50 @ A3 | AP_3_5 | 01 |
| Date | Location | Drawn by | | |
| 21.06.24 | — | BW | | |