


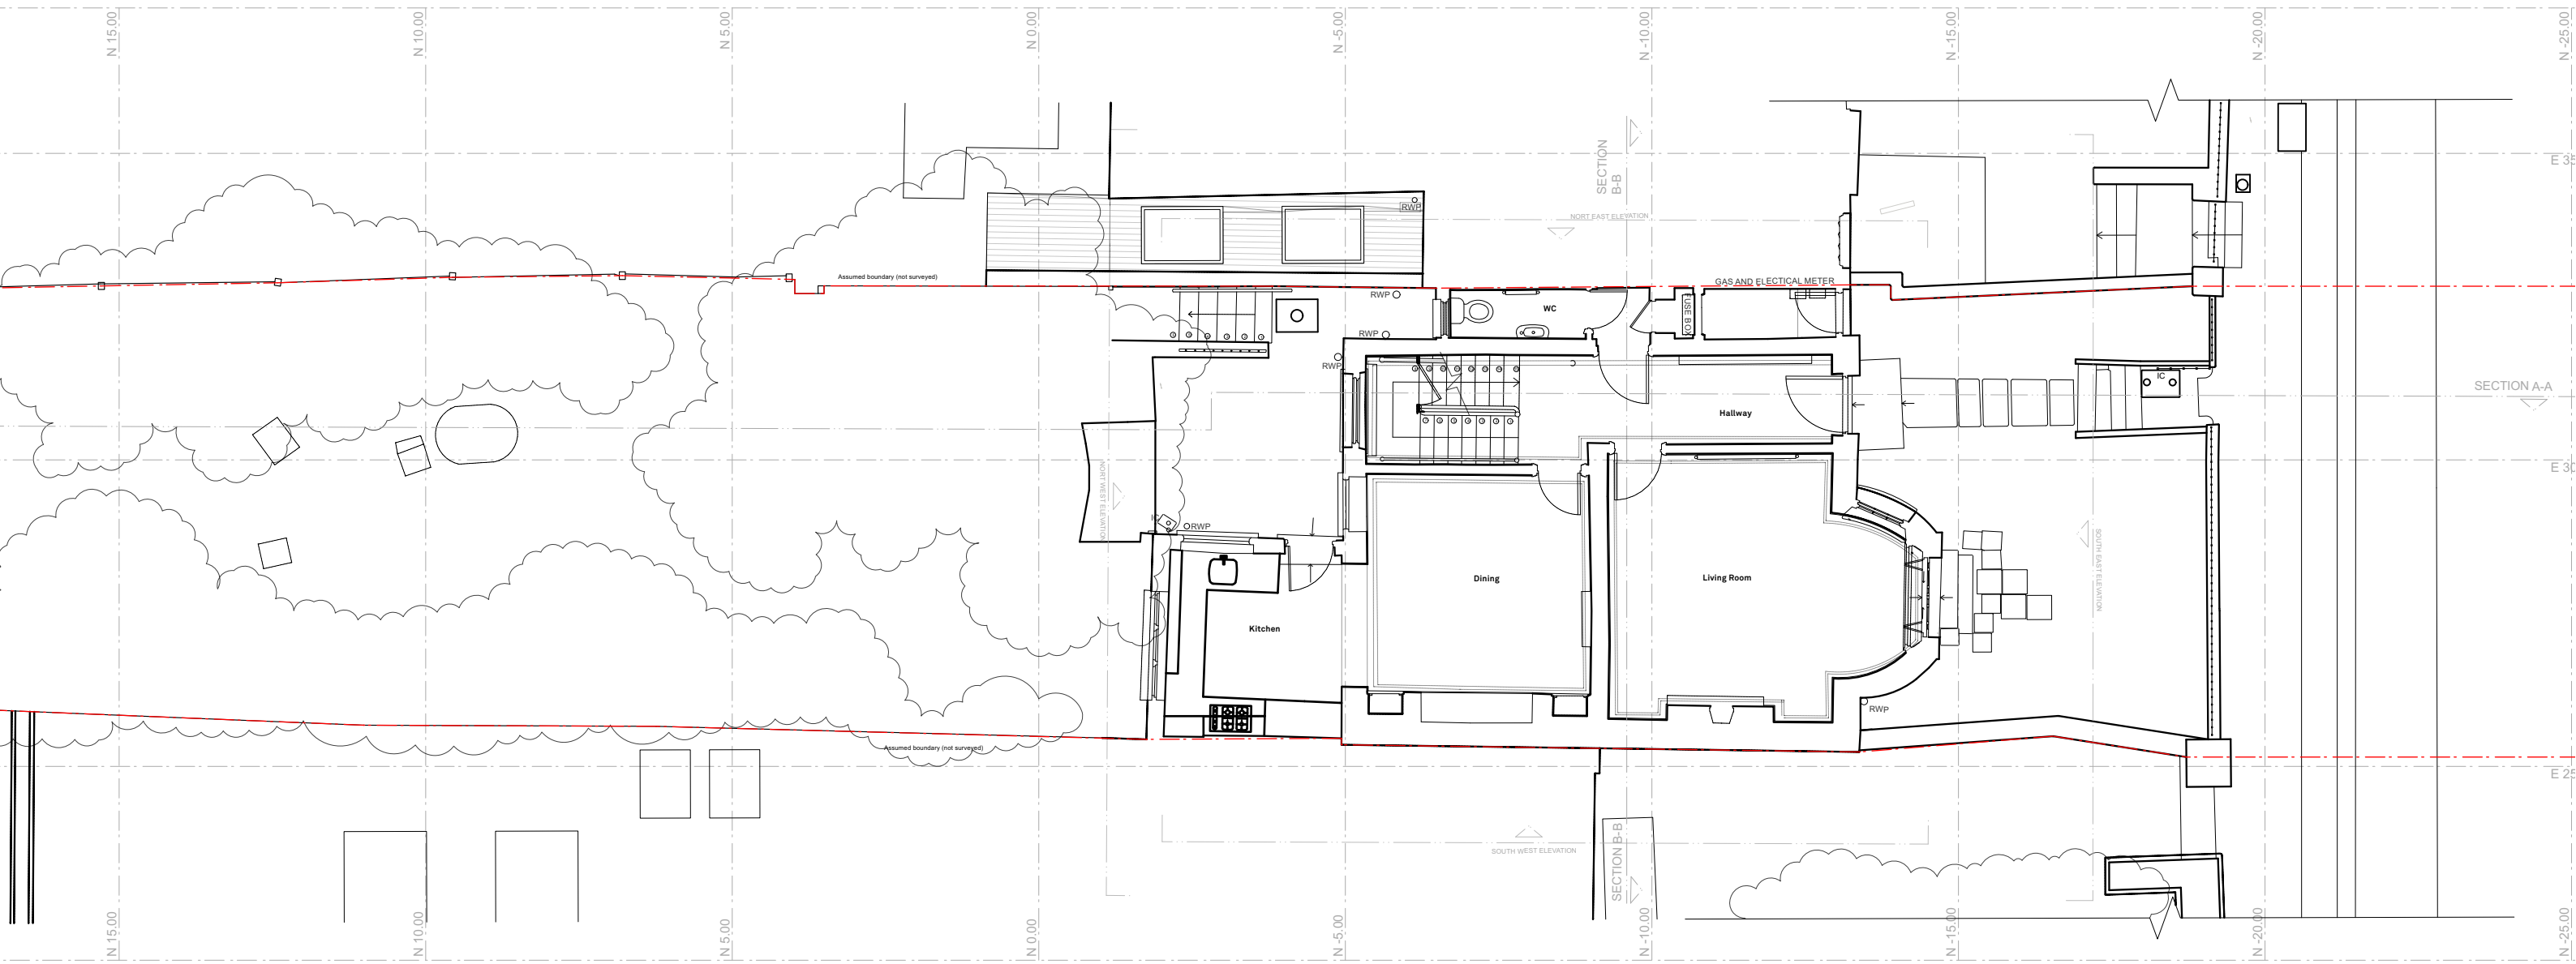

Pre existing Ground floor plan

Downshire Hill
15 Downshire Hill, NW3 1NR
Drawn By KO
Scale 1:100
Status Pre-Existing
Project Stage Planning

Paul Archer Design Ltd

Issue Notes
DRAFT




Date

Unit D204 Lana House 116 Commercial Street London E1 6NF Tel. 020 3668 2668

957.101

paul archer
design

www.paularcherdesign.co.uk

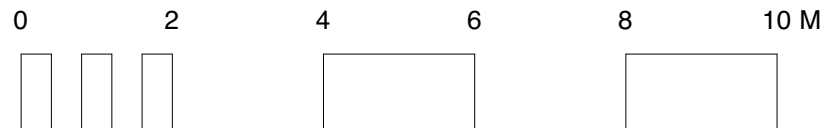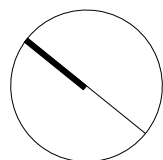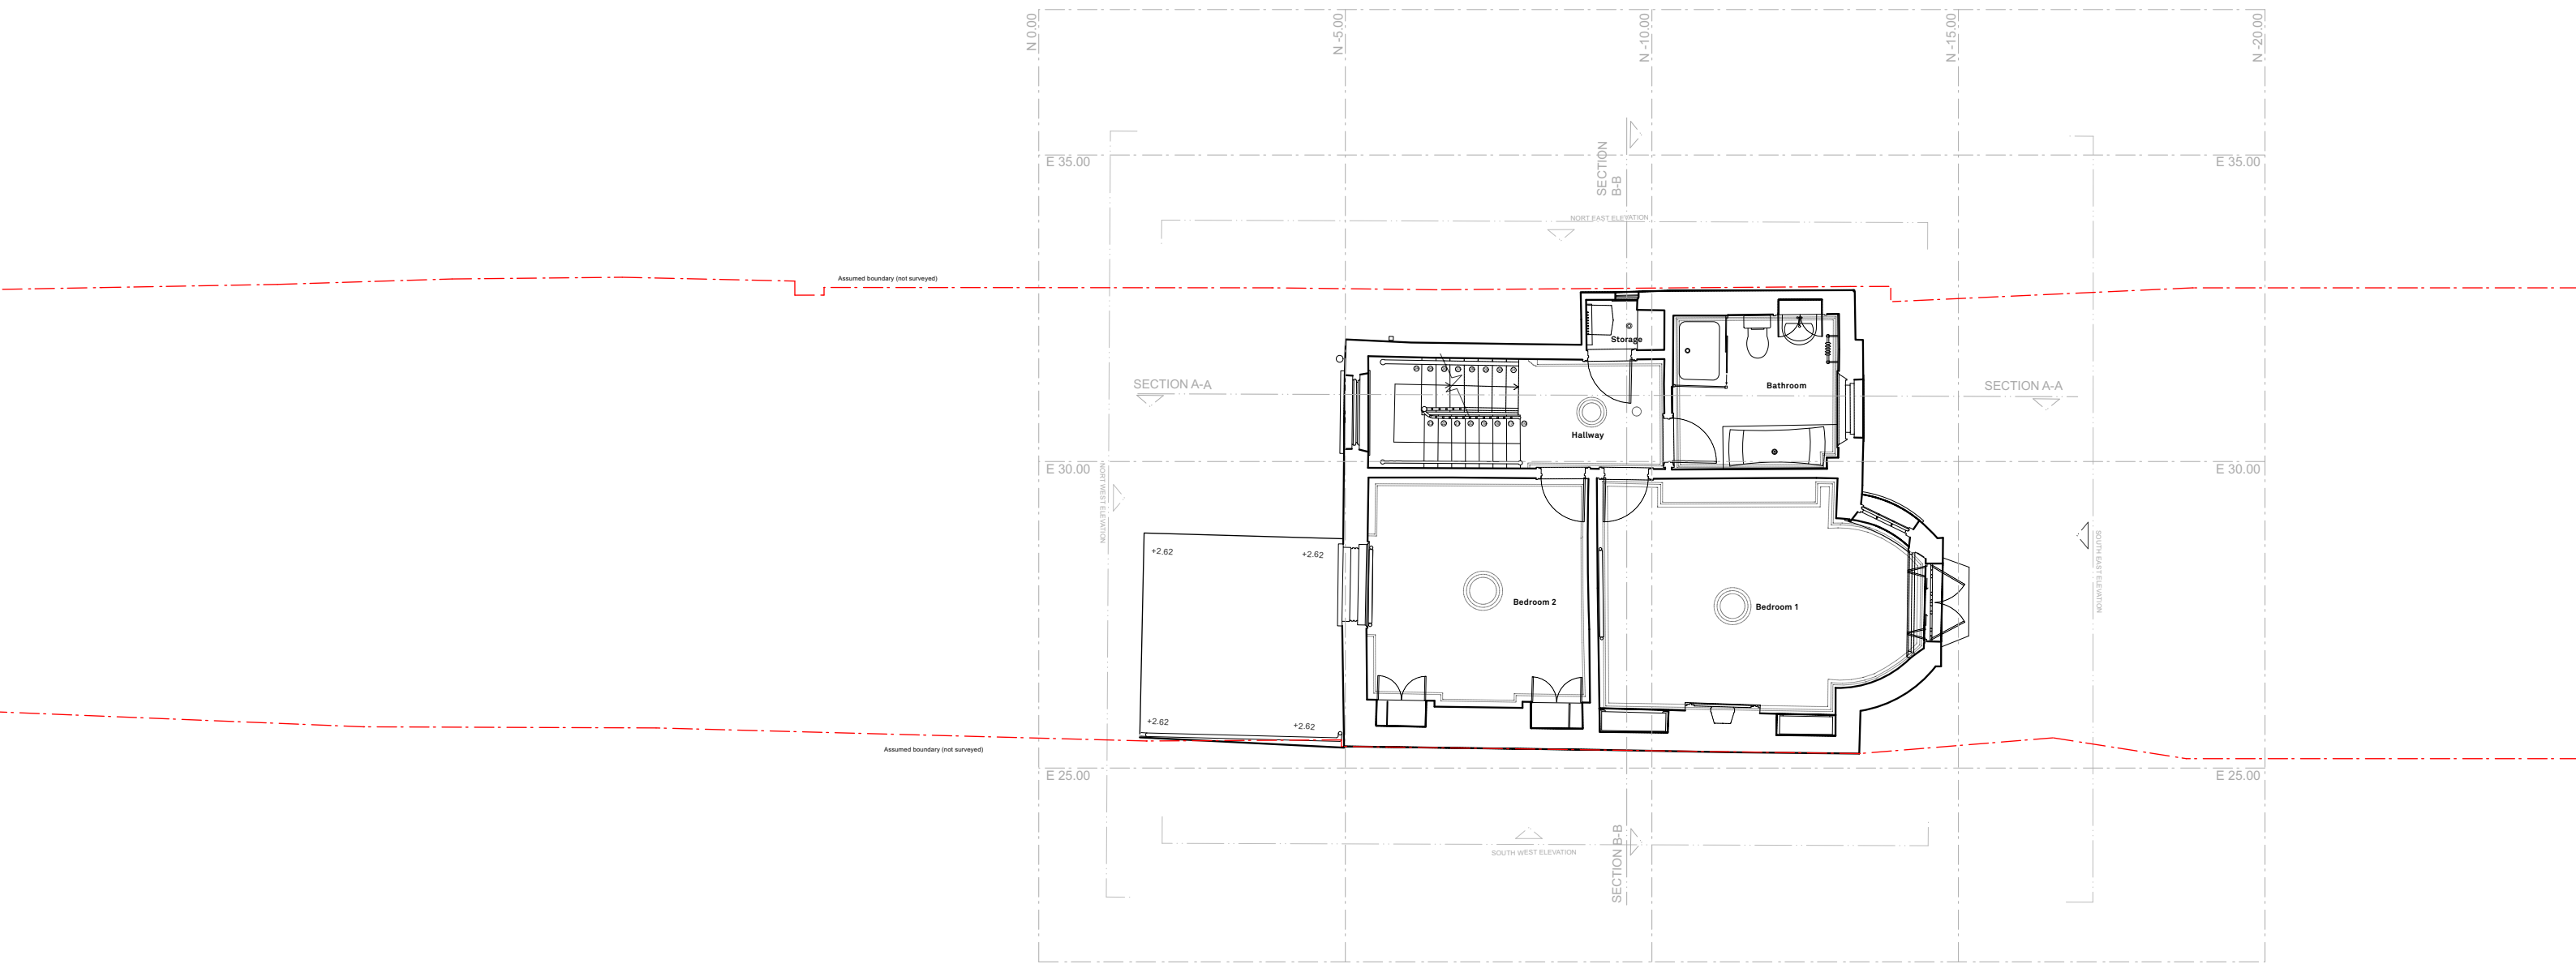

Pre existing First floor plan

Downshire Hill

15 Downshire Hill, NW3 1NR
Drawn By KO
Scale 1:100
Status Pre-Existing
Project Stage Planning

Paul Archer Design Ltd

Issue Notes
DRAFT



Date

Unit D204 Lana House 116 Commercial Street London E1 6NF Tel. 020 3668 2668

957.102

paul archer
design

www.paularcherdesign.co.uk

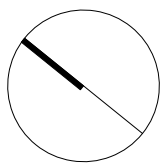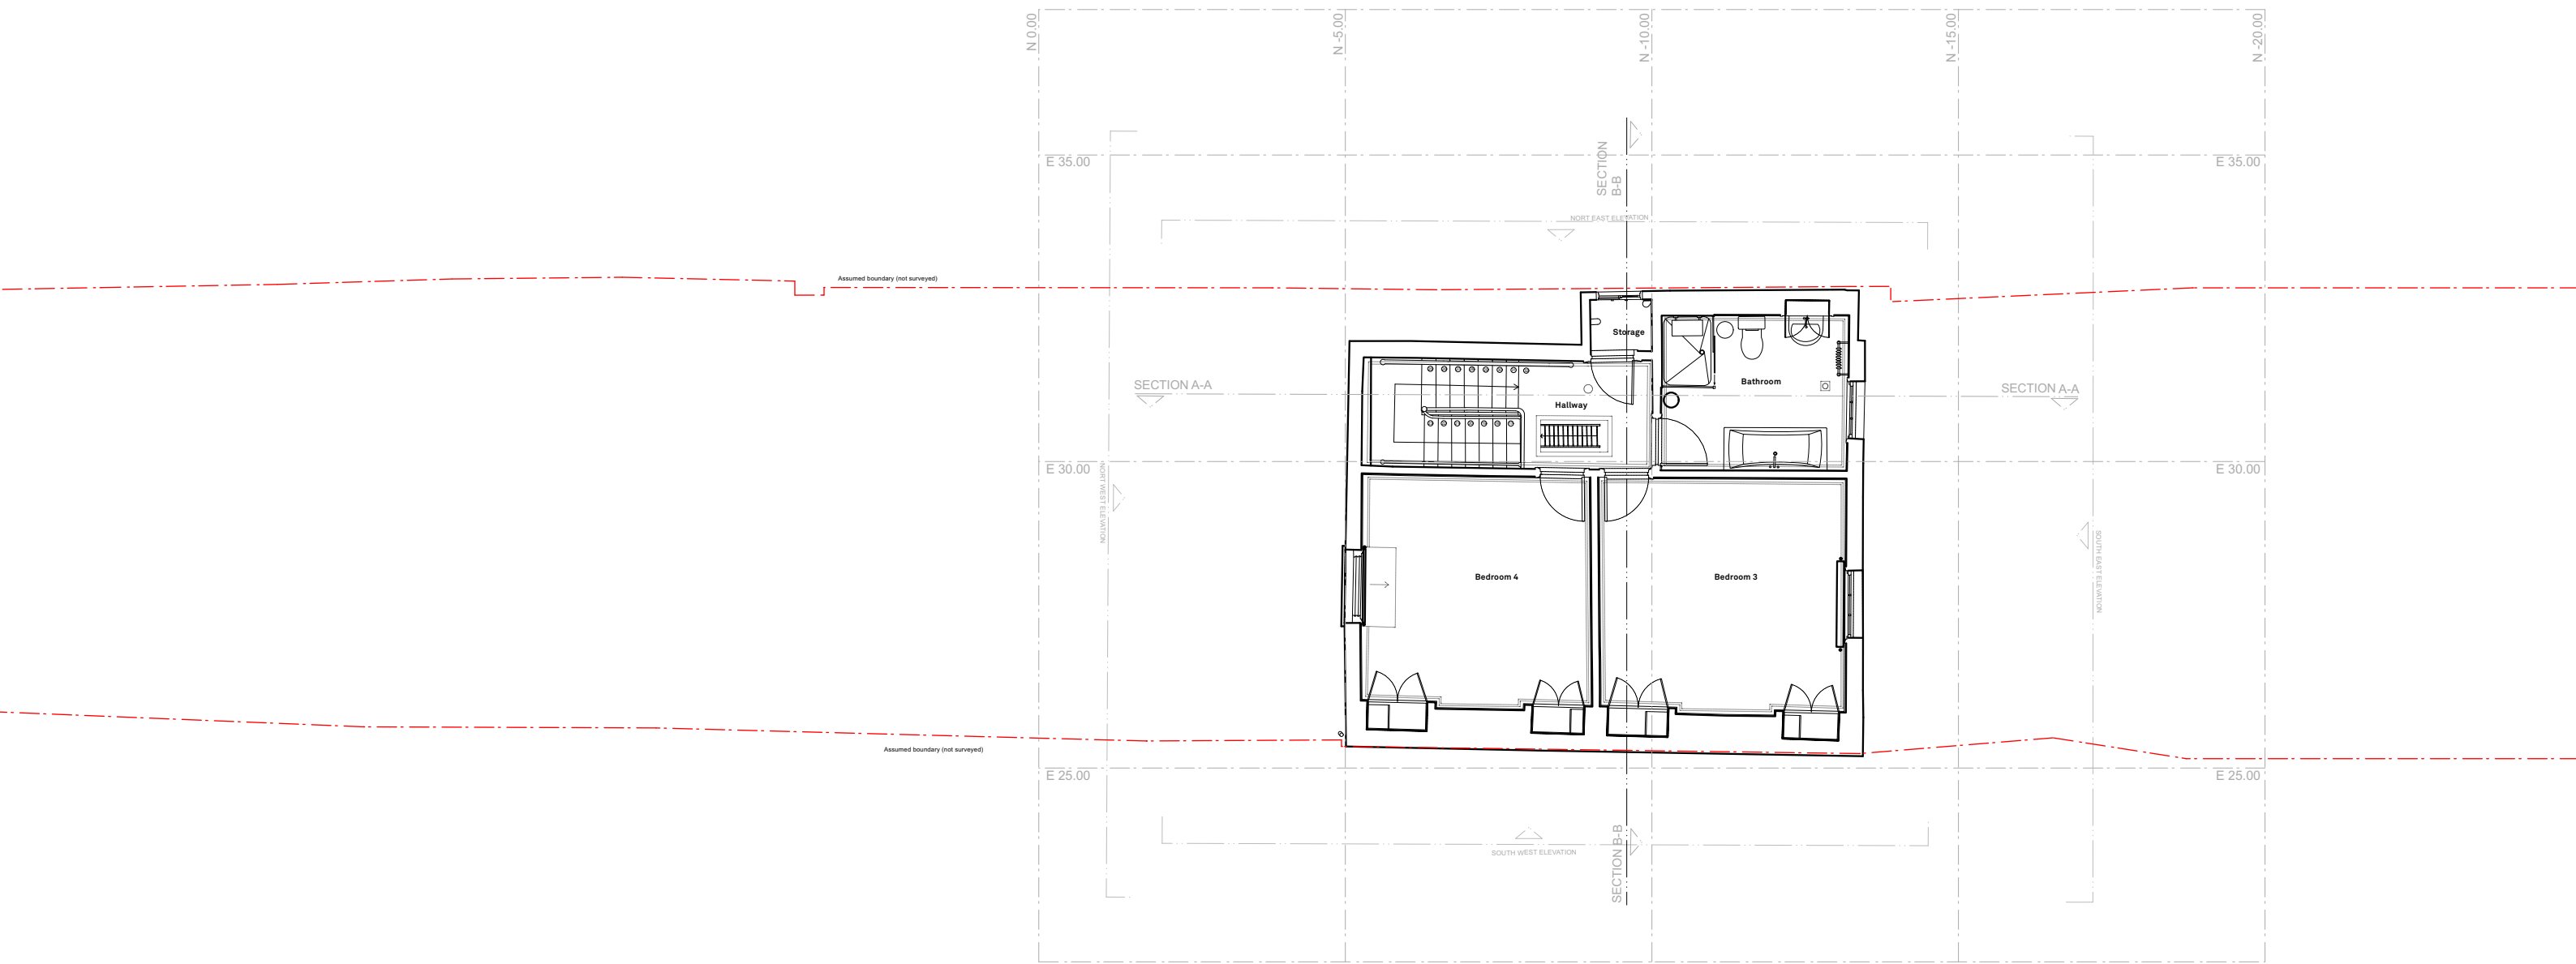

Pre existing Second floor plan

Downshire Hill
15 Downshire Hill, NW3 1NR
Drawn By KO
Scale 1:100
Status Pre-Existing
Project Stage Planning

Paul Archer Design Ltd



Issue Notes
DRAFT

Date

Unit D204 Lana House 116 Commercial Street London E1 6NF Tel. 020 3668 2668

957.103
paul archer
design

www.paularcherdesign.co.uk

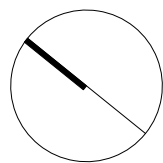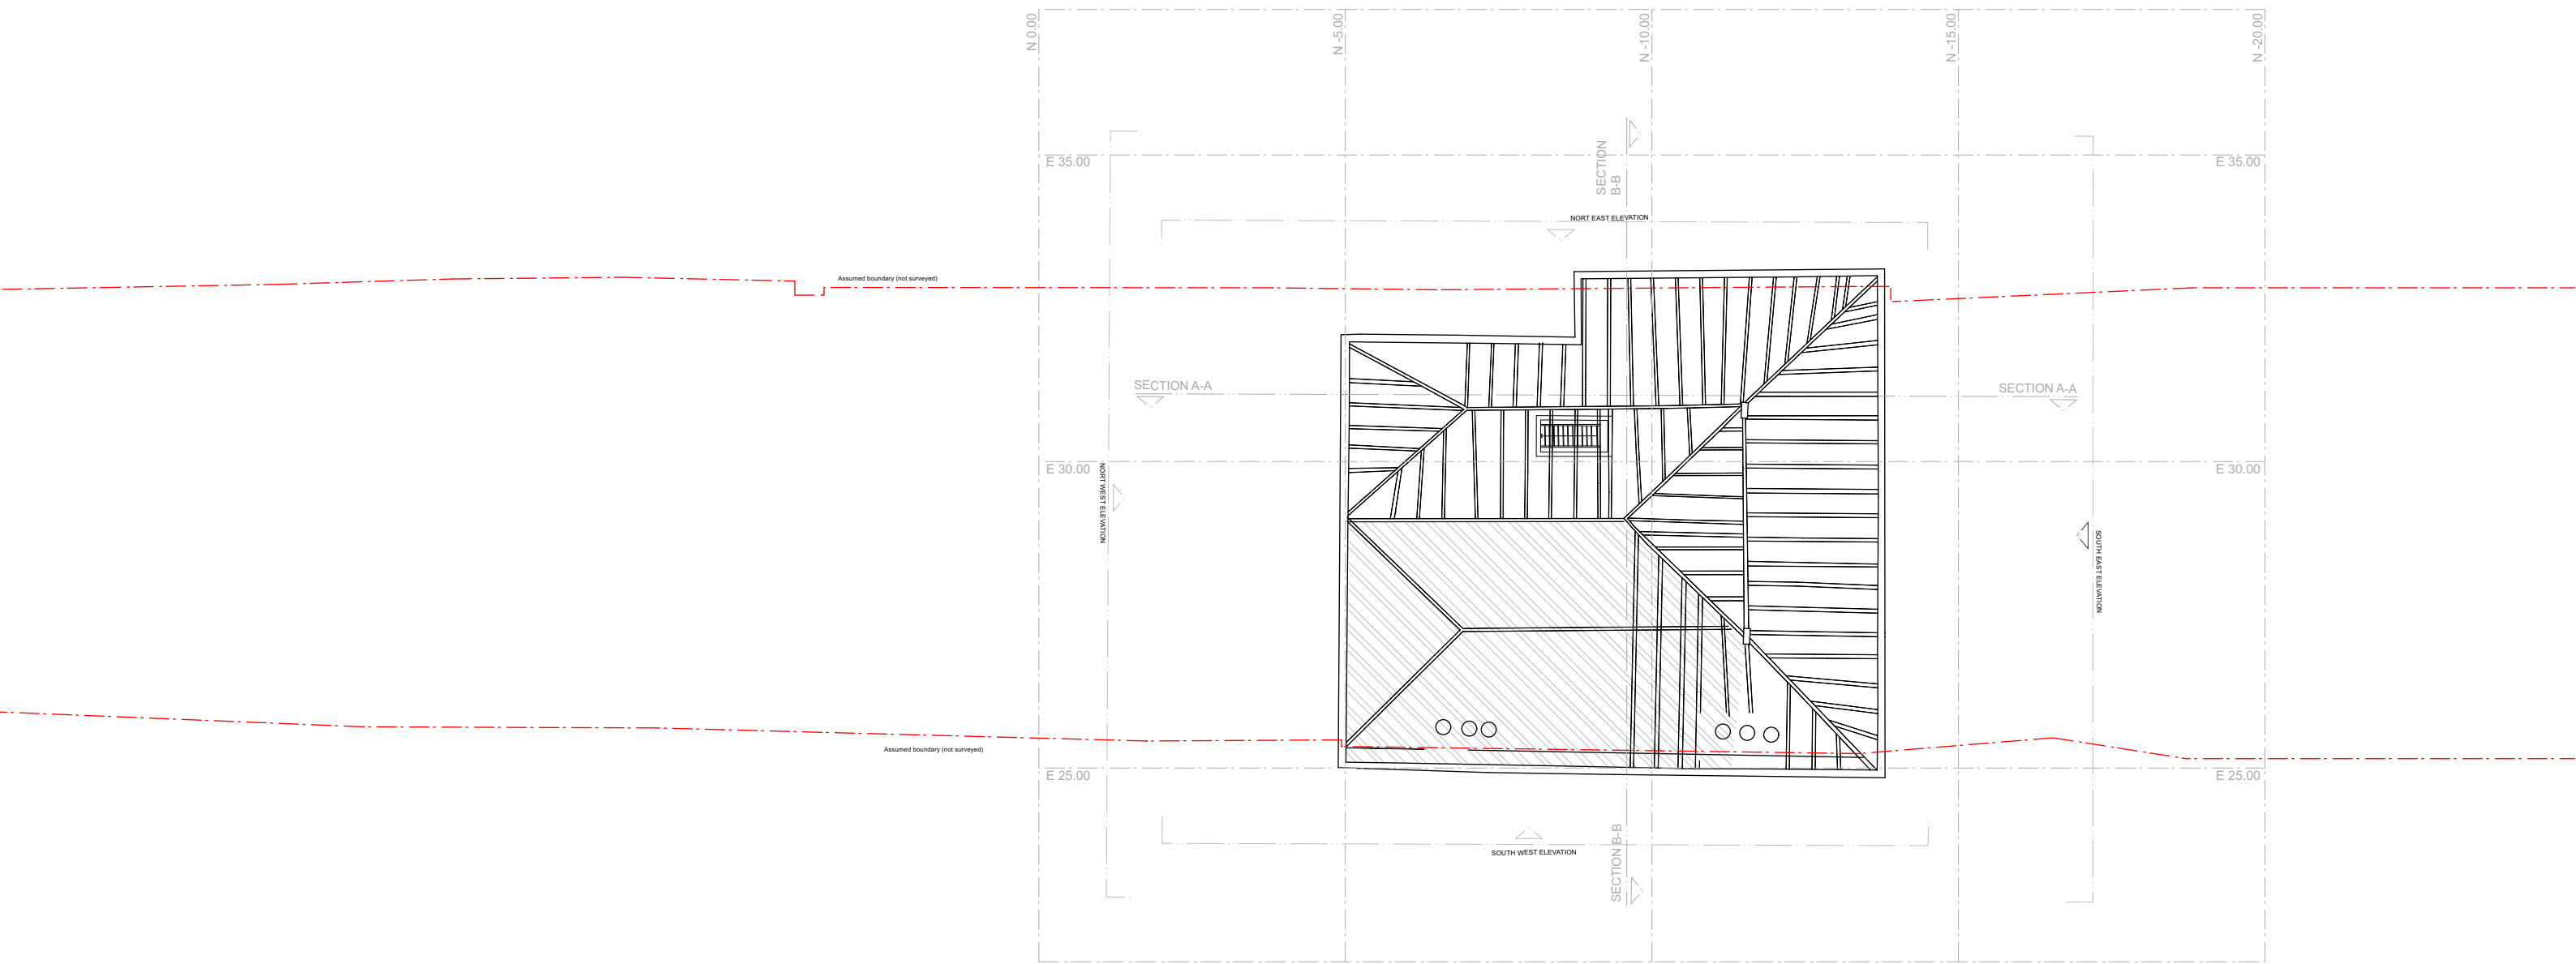

Pre existing Loft floor plan

Downshire Hill

15 Downshire Hill, NW3 1NR
Drawn By KO
Scale 1:100
Status Pre-Existing
Project Stage Planning

Paul Archer Design Ltd

Issue Notes
DRAFT




Date

Unit D204 Lana House 116 Commercial Street London E1 6NF Tel. 020 3668 2668

957.104A

paul archer
design

www.paularcherdesign.co.uk

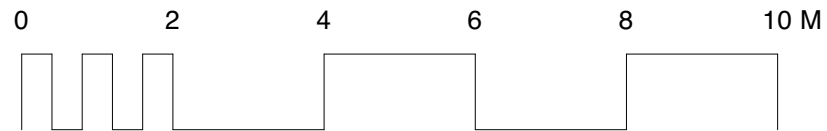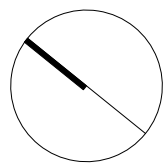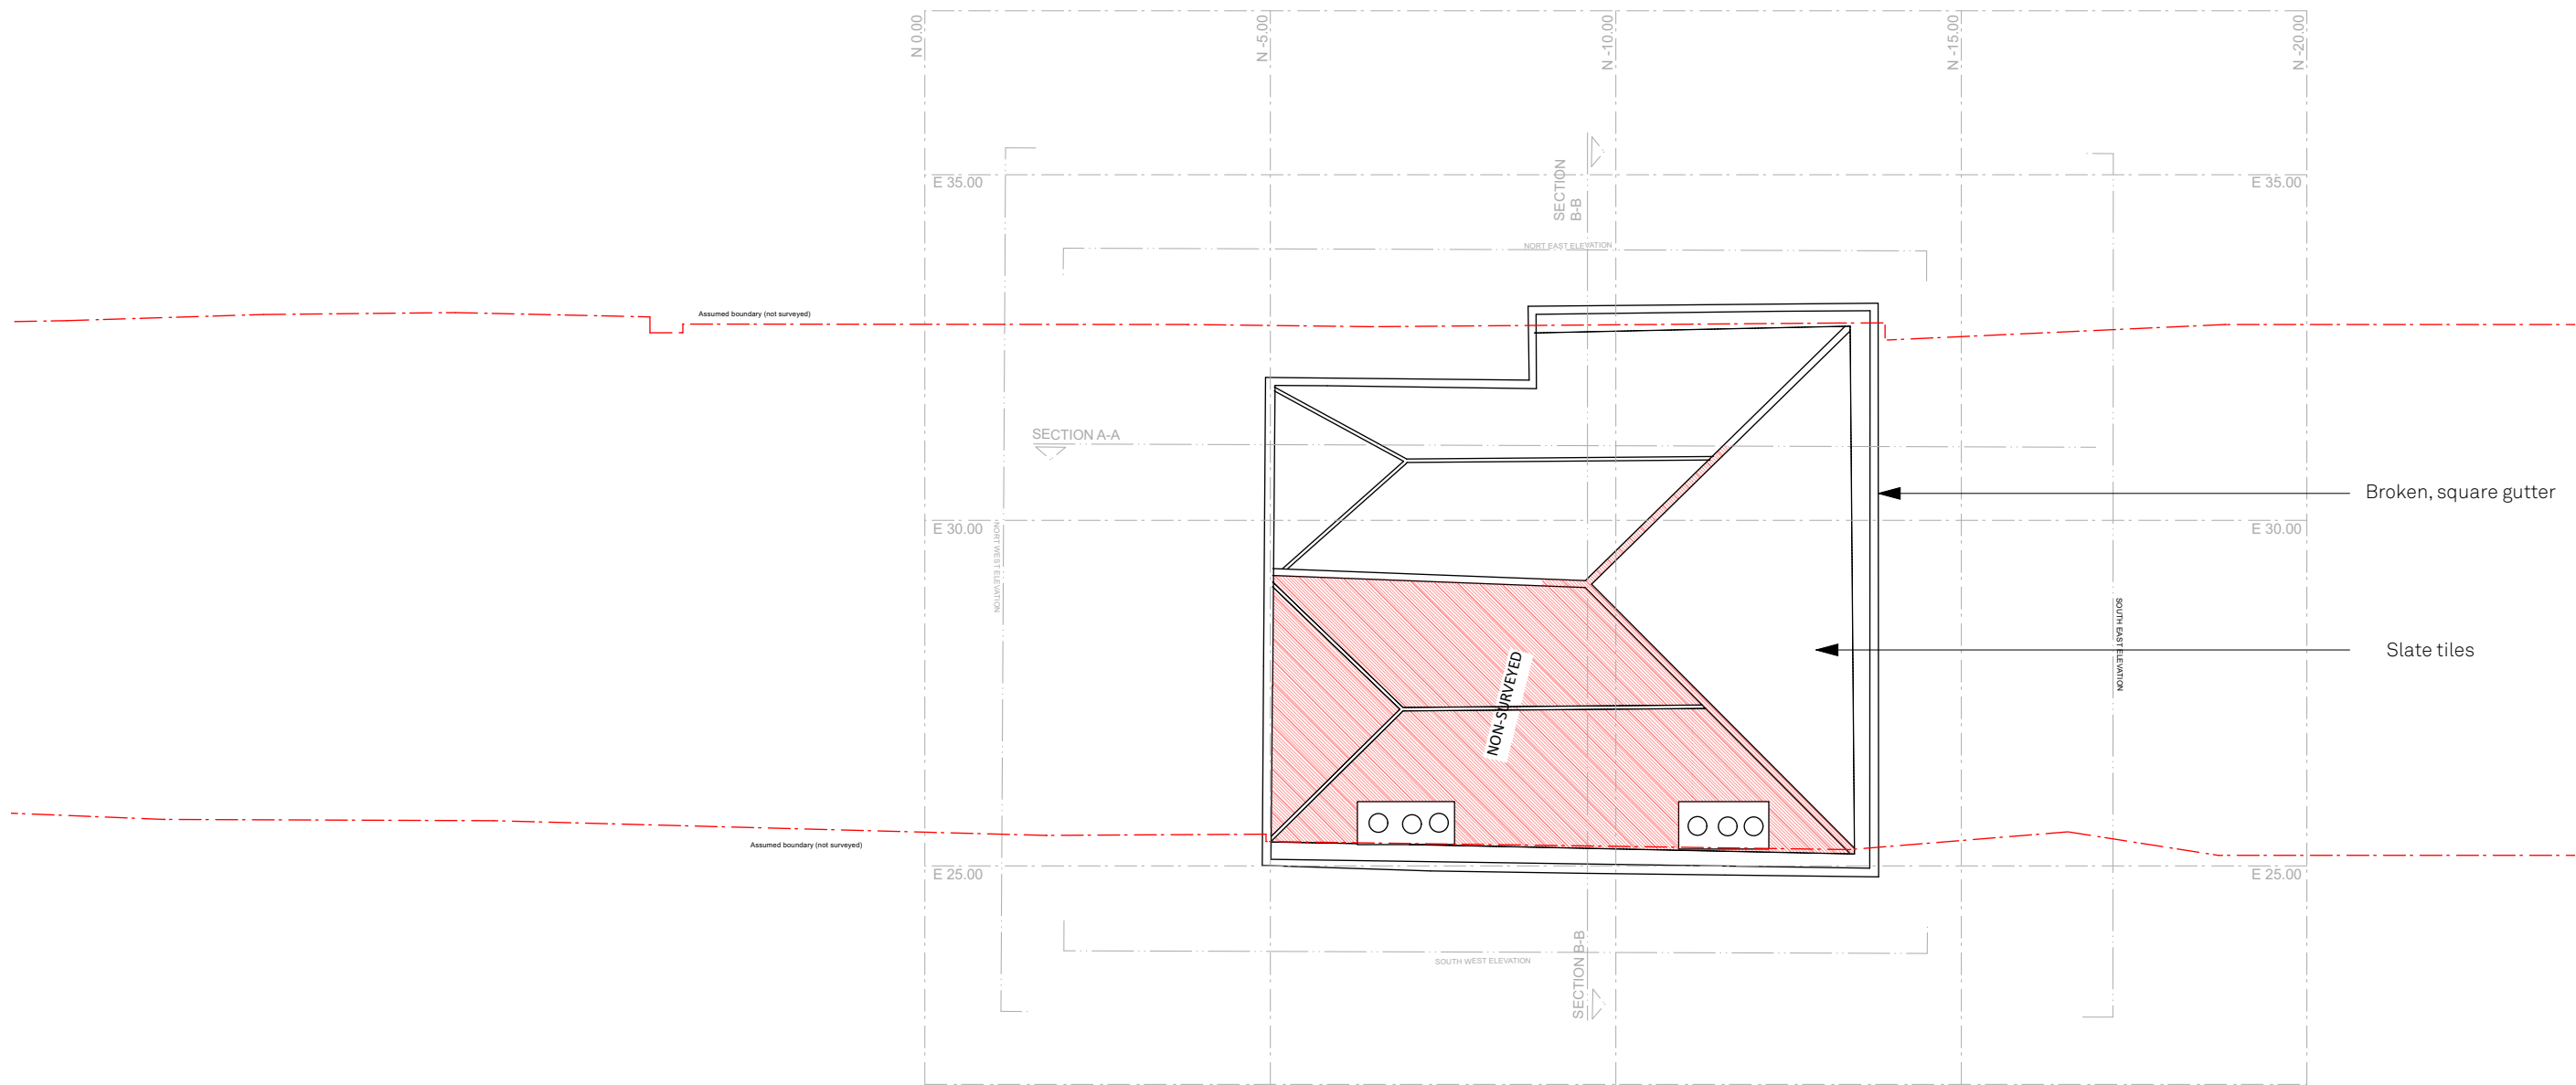

Pre existing Roof Plan

Downshire Hill

15 Downshire Hill, NW3 1NR
Drawn By KO
Scale 1:100
Status Pre-Existing
Project Stage Planning

Paul Archer Design Ltd

Issue Notes
DRAFT



Date

Unit D204 Lana House 116 Commercial Street London E1 6NF Tel. 020 3668 2668


957.105A

paul archer
design

www.paularcherdesign.co.uk

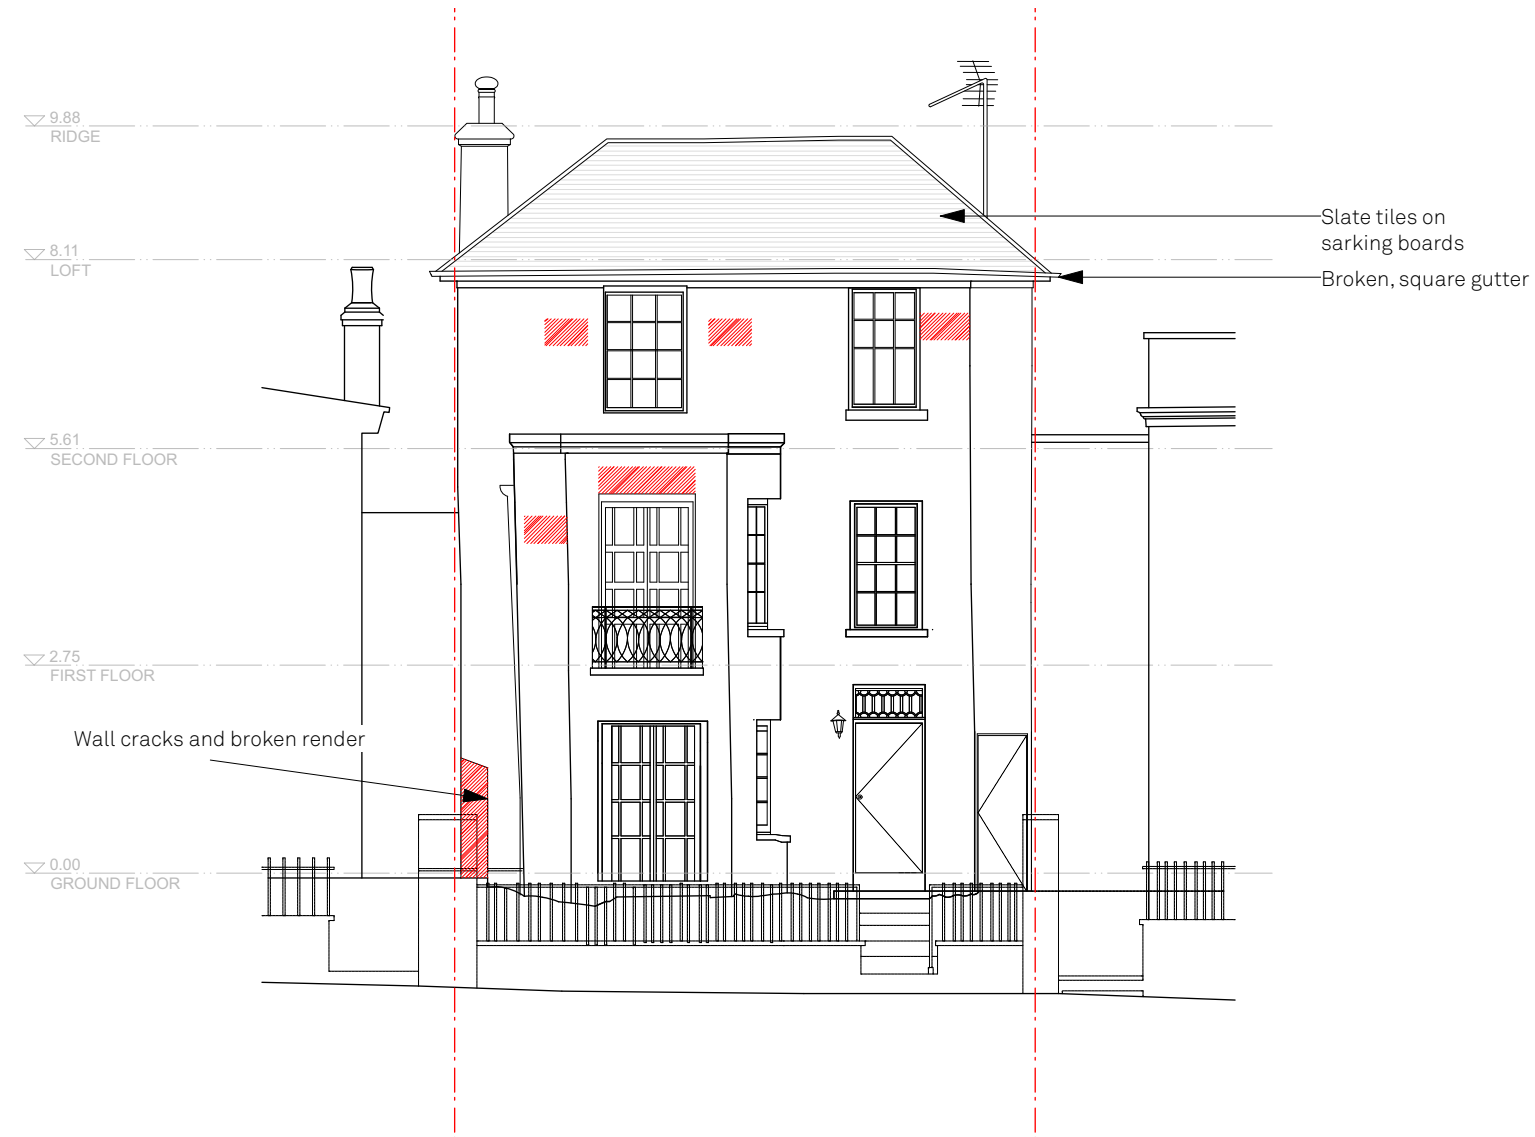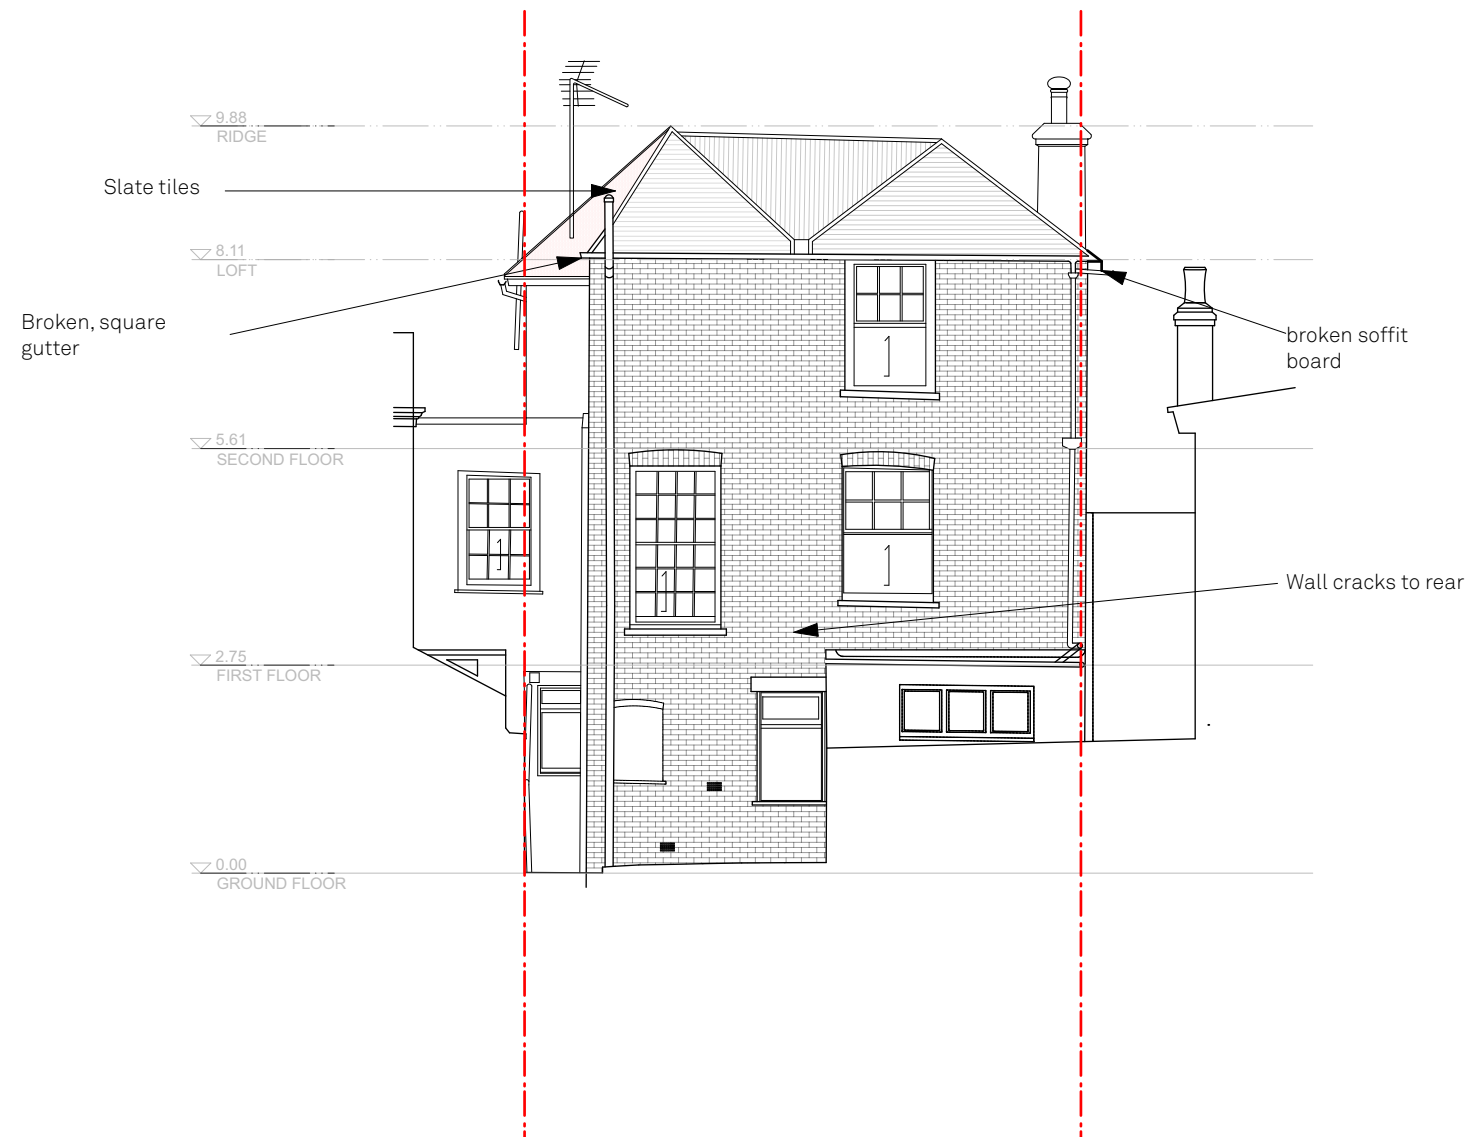

areas of broken render

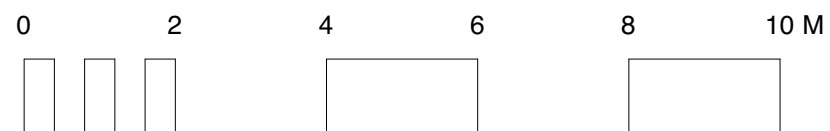

Pre existing Front & Rear elevation

Downshire Hill

15 Downshire Hill, NW3 1NR

Drawn By KO

Scale 1:100

Status Pre-Existing

Project Stage Planning

Paul Archer Design Ltd

Issue Notes

DRAFT



Date

957.106A

paul archer
design

Unit D204 Lana House 116 Commercial Street London E1 6NF Tel. 020 3668 2668

www.paularcherdesign.co.uk

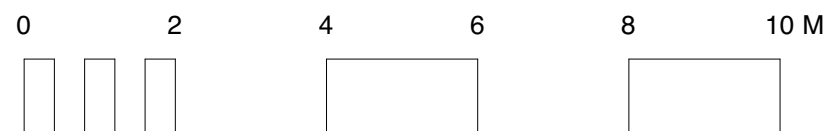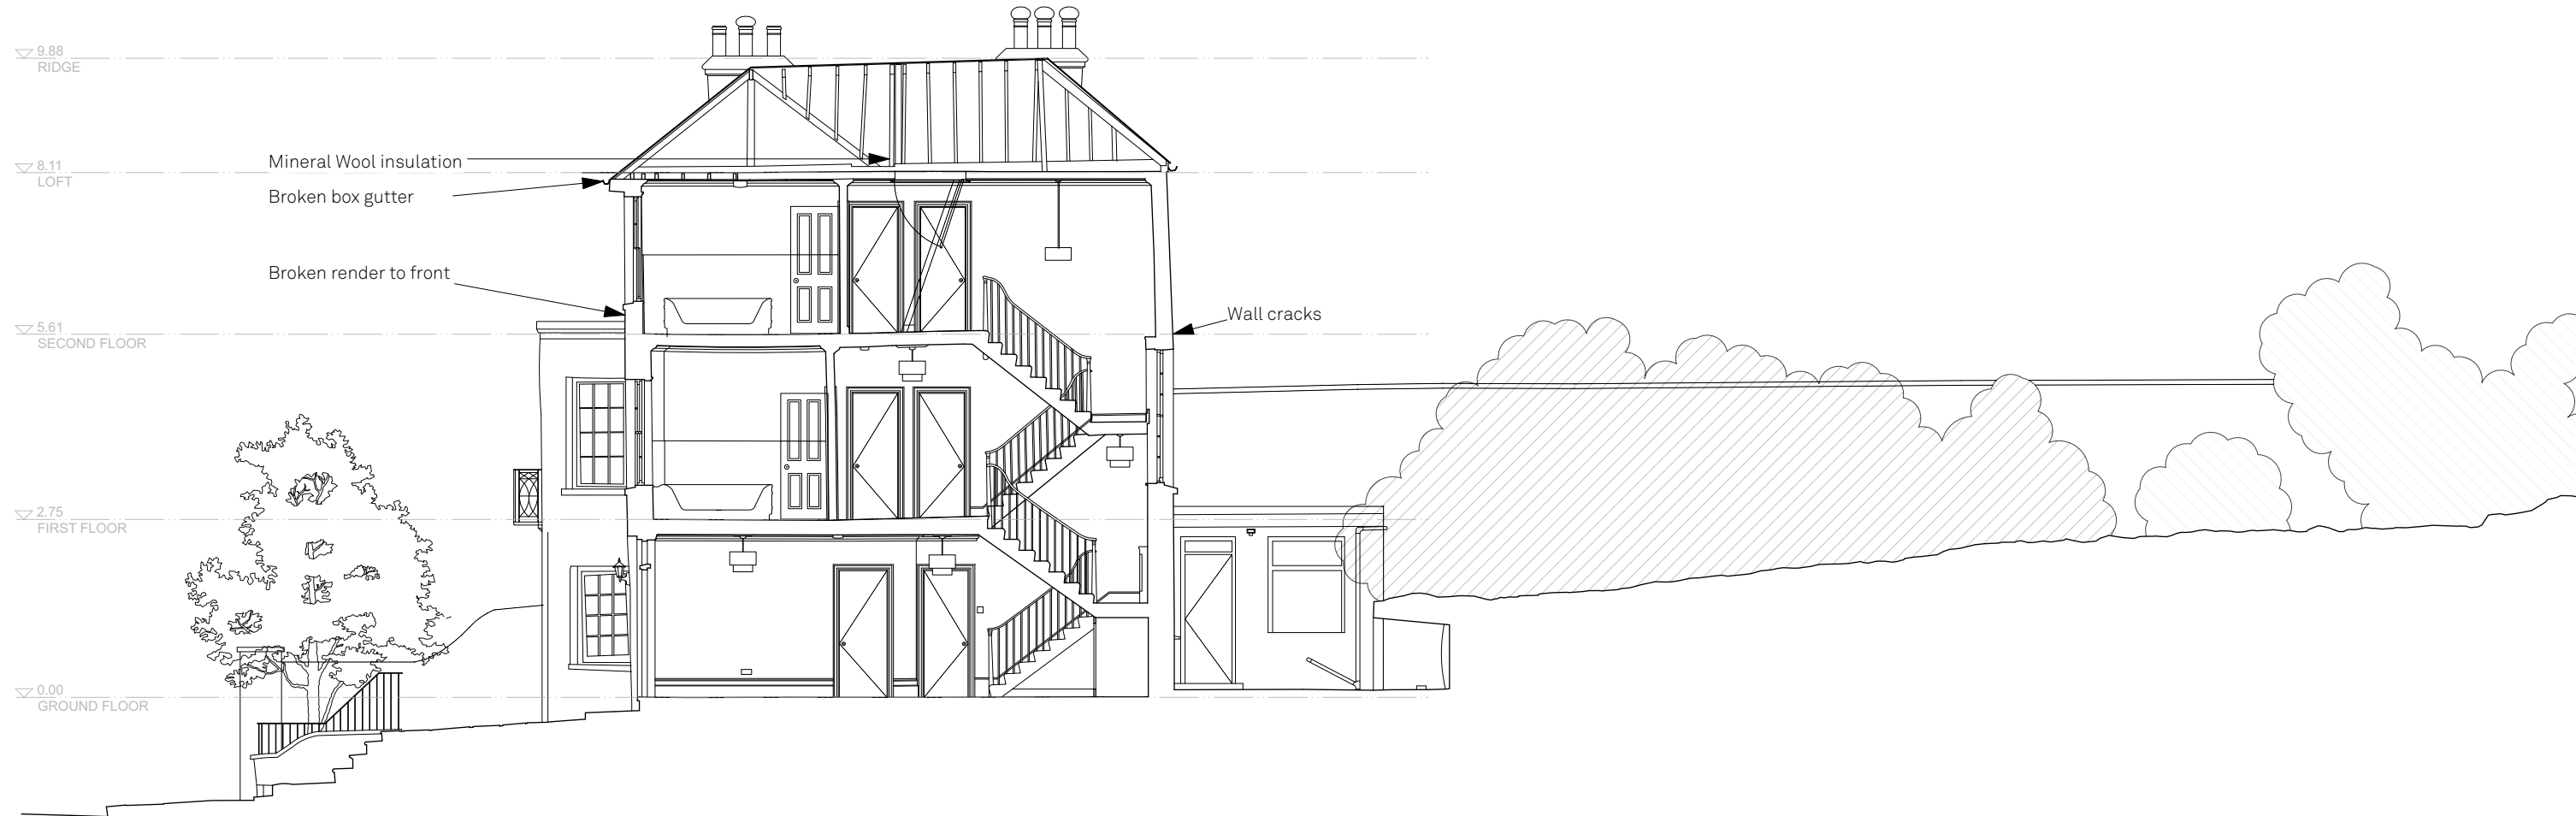

Pre existing Section A

Downshire Hill

15 Downshire Hill, NW3 1NR
Drawn By KO
Scale 1:100
Status Pre-Existing
Project Stage Planning

Paul Archer Design Ltd

Issue Notes
DRAFT


Date

Unit D204 Lana House 116 Commercial Street London E1 6NF Tel. 020 3668 2668

957.107A

paul archer
design

www.paularcherdesign.co.uk

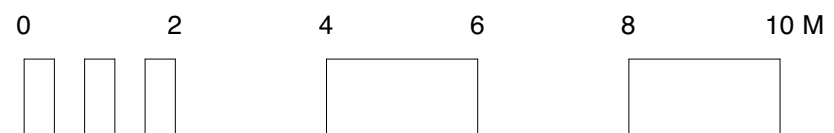

Pre existing Section B

Downshire Hill

15 Downshire Hill, NW3 1NR
Drawn By KO
Scale 1:100
Status Pre-Existing
Project Stage Planning

Paul Archer Design Ltd

Issue Notes
DRAFT


Date

Unit D204 Lana House 116 Commercial Street London E1 6NF Tel. 020 3668 2668

957.108A

paul archer
design

www.paularcherdesign.co.uk

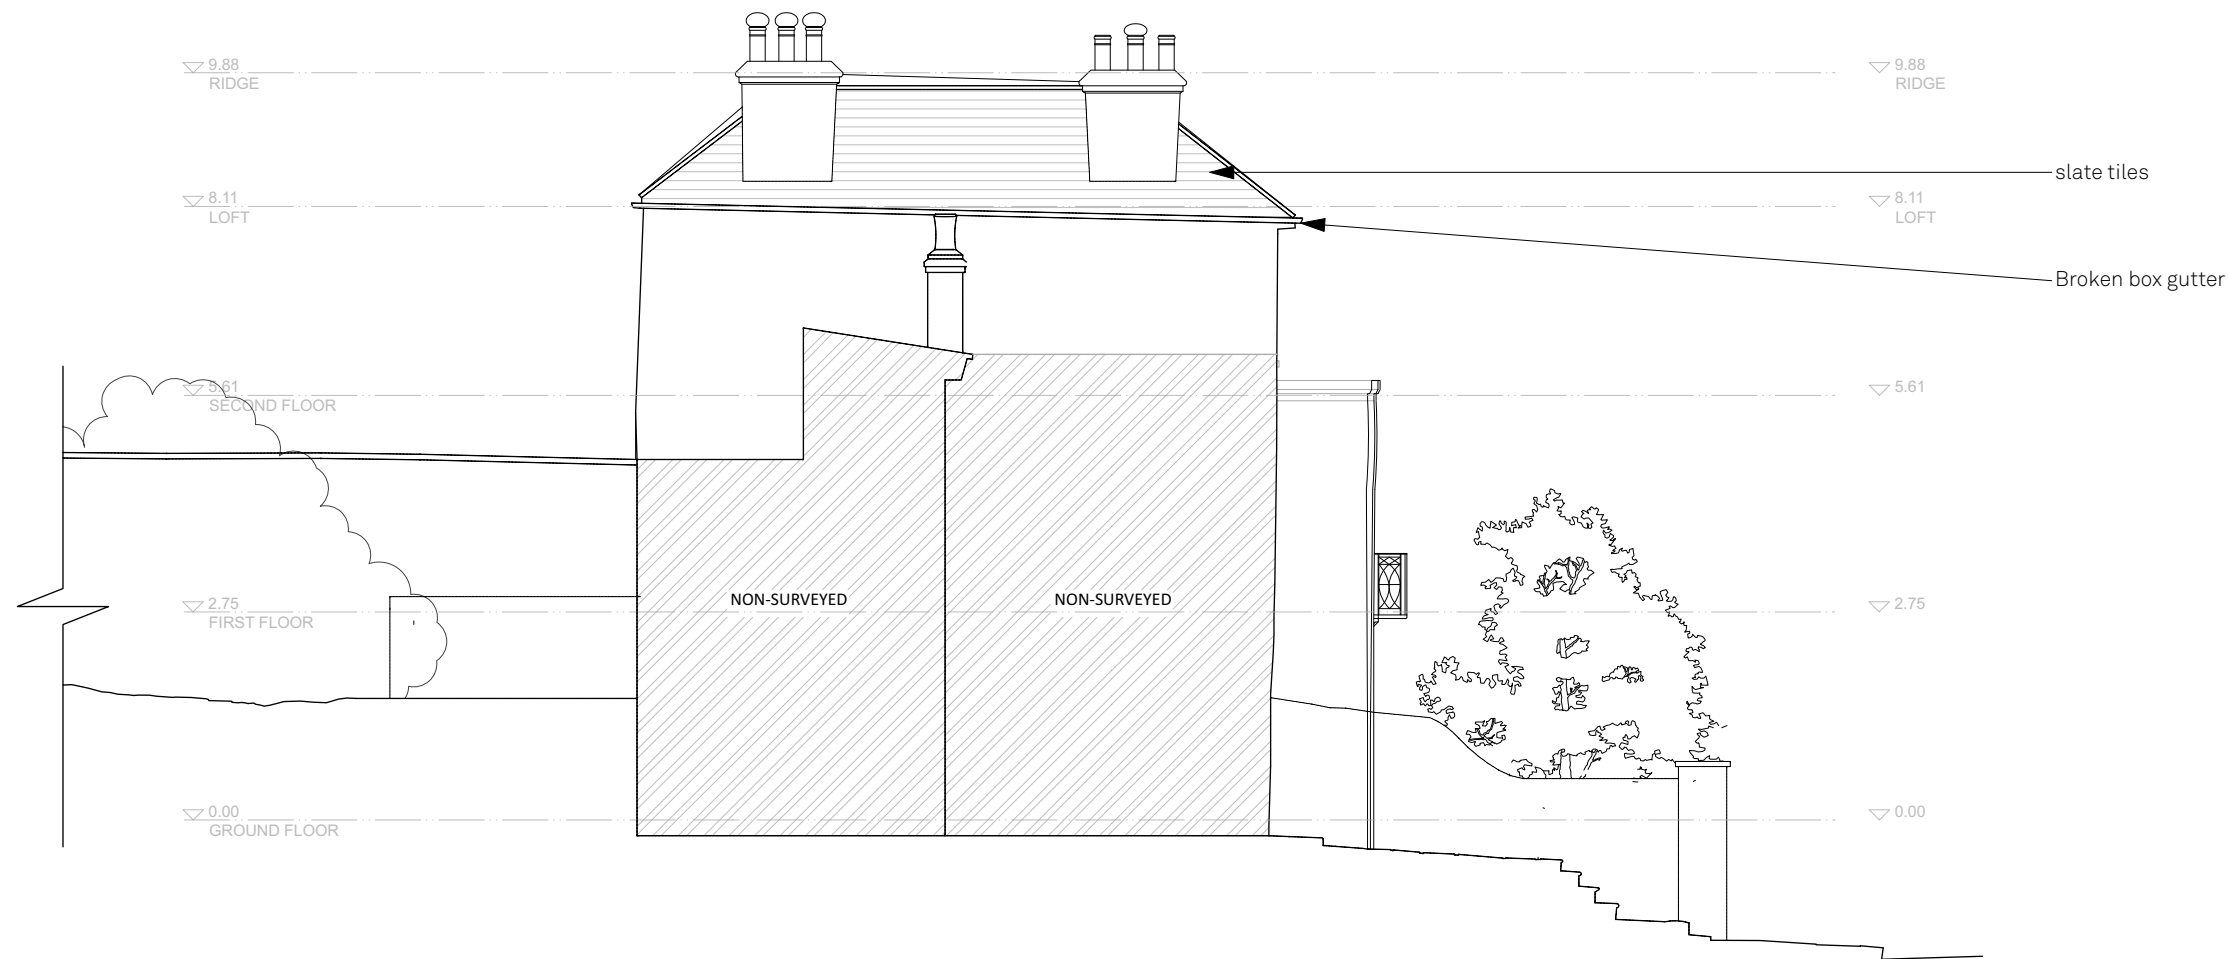

**Pre existing South West
Elevation**

Downshire Hill

15 Downshire Hill, NW3 1NR
Drawn By KO
Scale 1:100
Status Pre-Existing
Project Stage Planning

Paul Archer Design Ltd

Issue Notes
DRAFT



Date

Unit D204 Lana House 116 Commercial Street London E1 6NF Tel. 020 3668 2668

957.109A

paul archer
design

www.paularcherdesign.co.uk

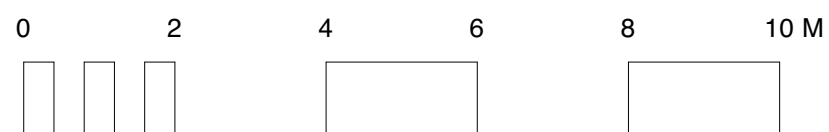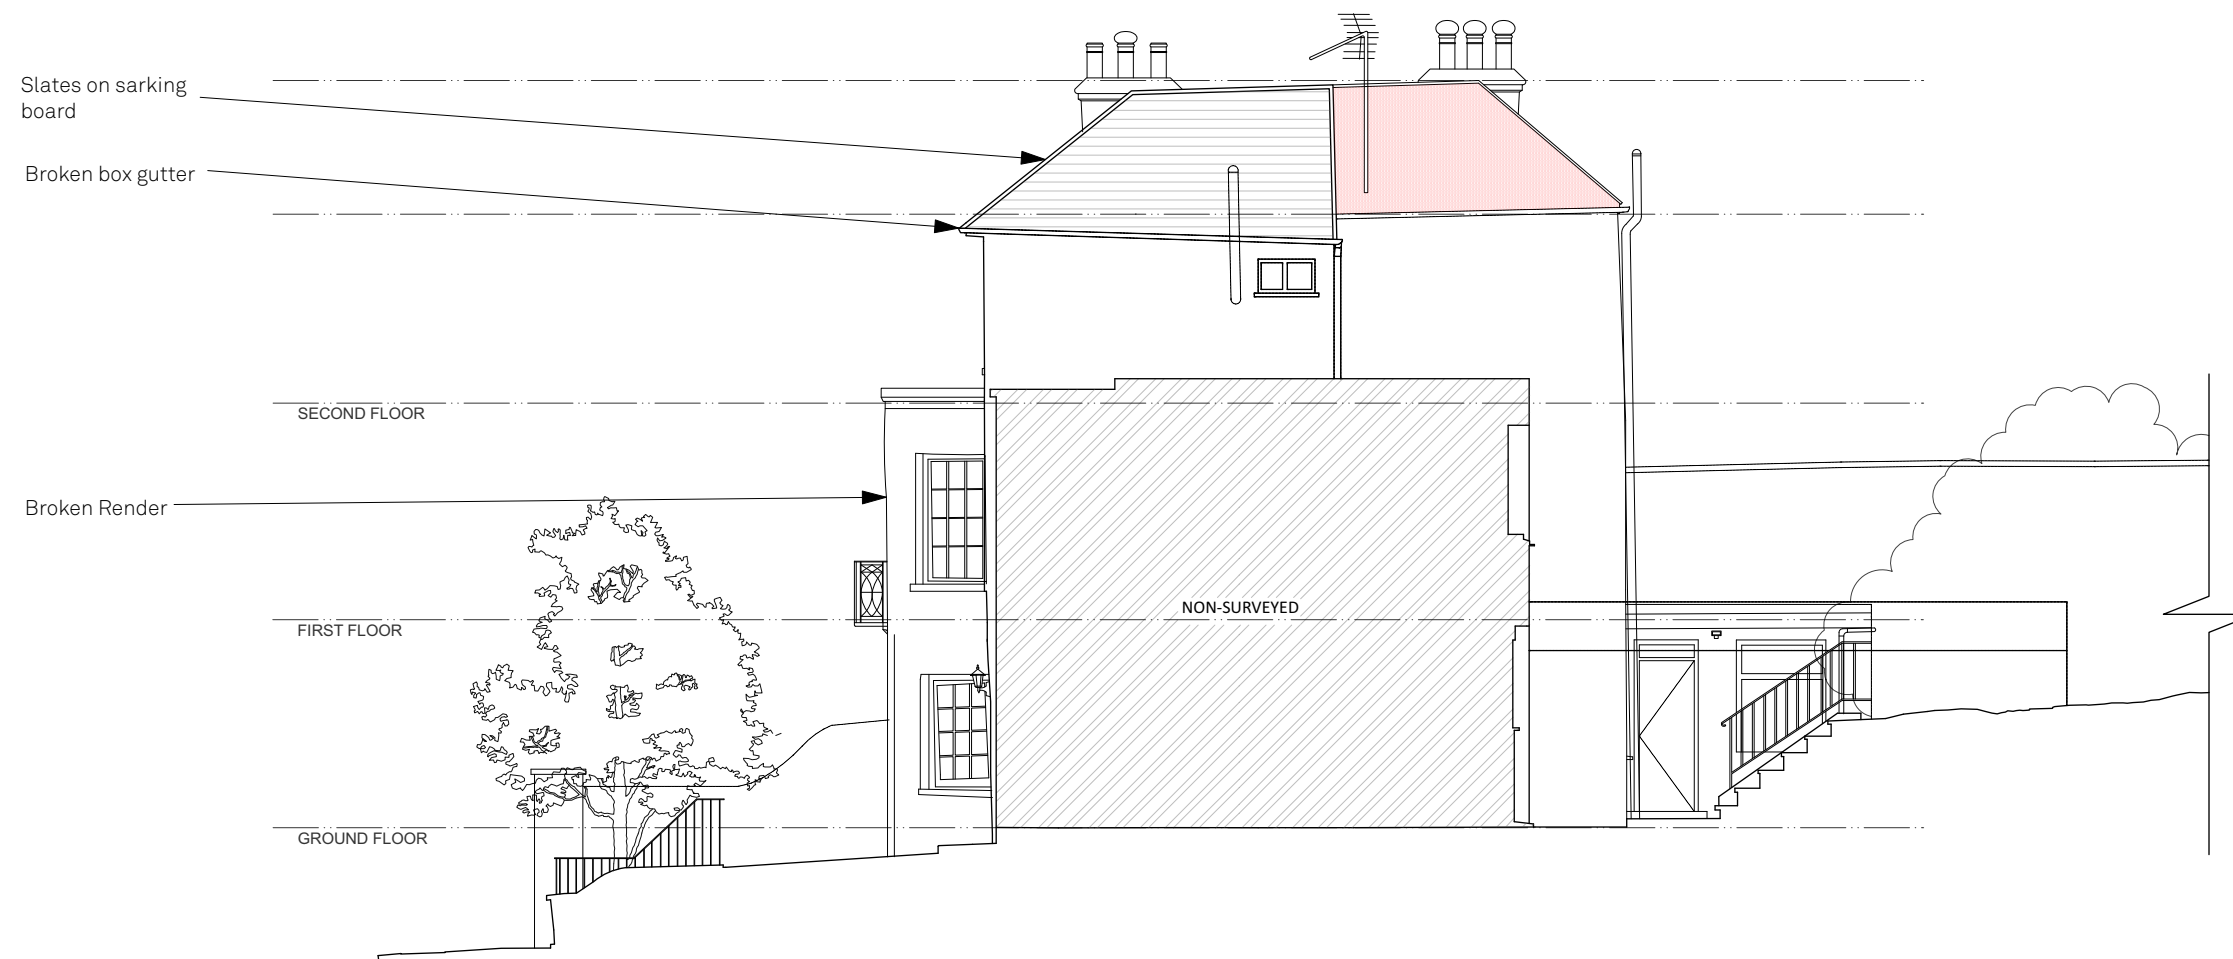

Pre existing North East Elevation

Downshire Hill

15 Downshire Hill, NW3 1NR
Drawn By KO
Scale 1:100
Status Pre-Existing
Project Stage Planning

Paul Archer Design Ltd

Issue Notes
DRAFT

Date

Unit D204 Lana House 116 Commercial Street London E1 6NF Tel. 020 3668 2668

957.110A

paul archer
design

www.paularcherdesign.co.uk