



Side Elevation A scale 1:50 @ A1

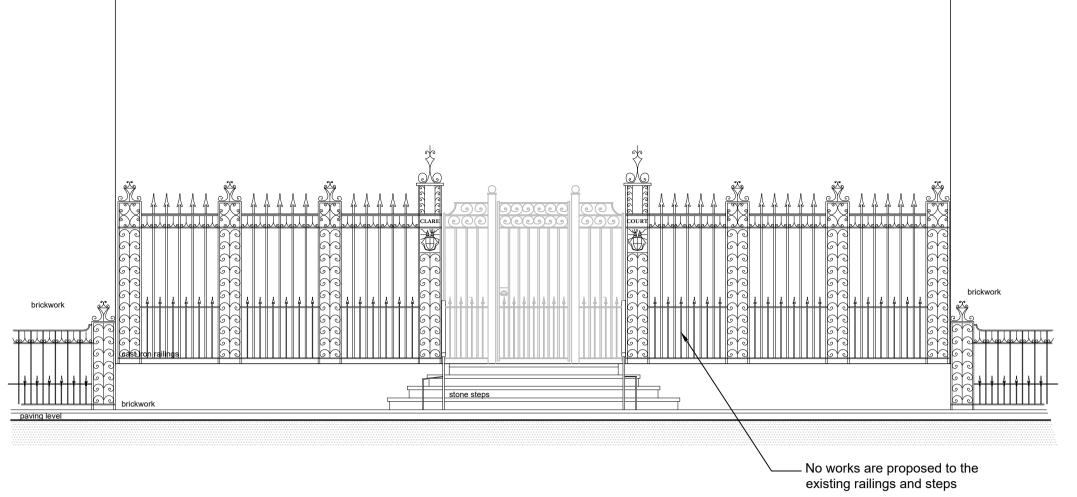


Front Elevation

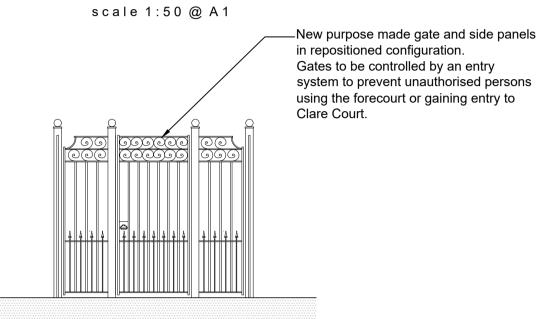

Elevation of Gates

scale 1:50 @ A1

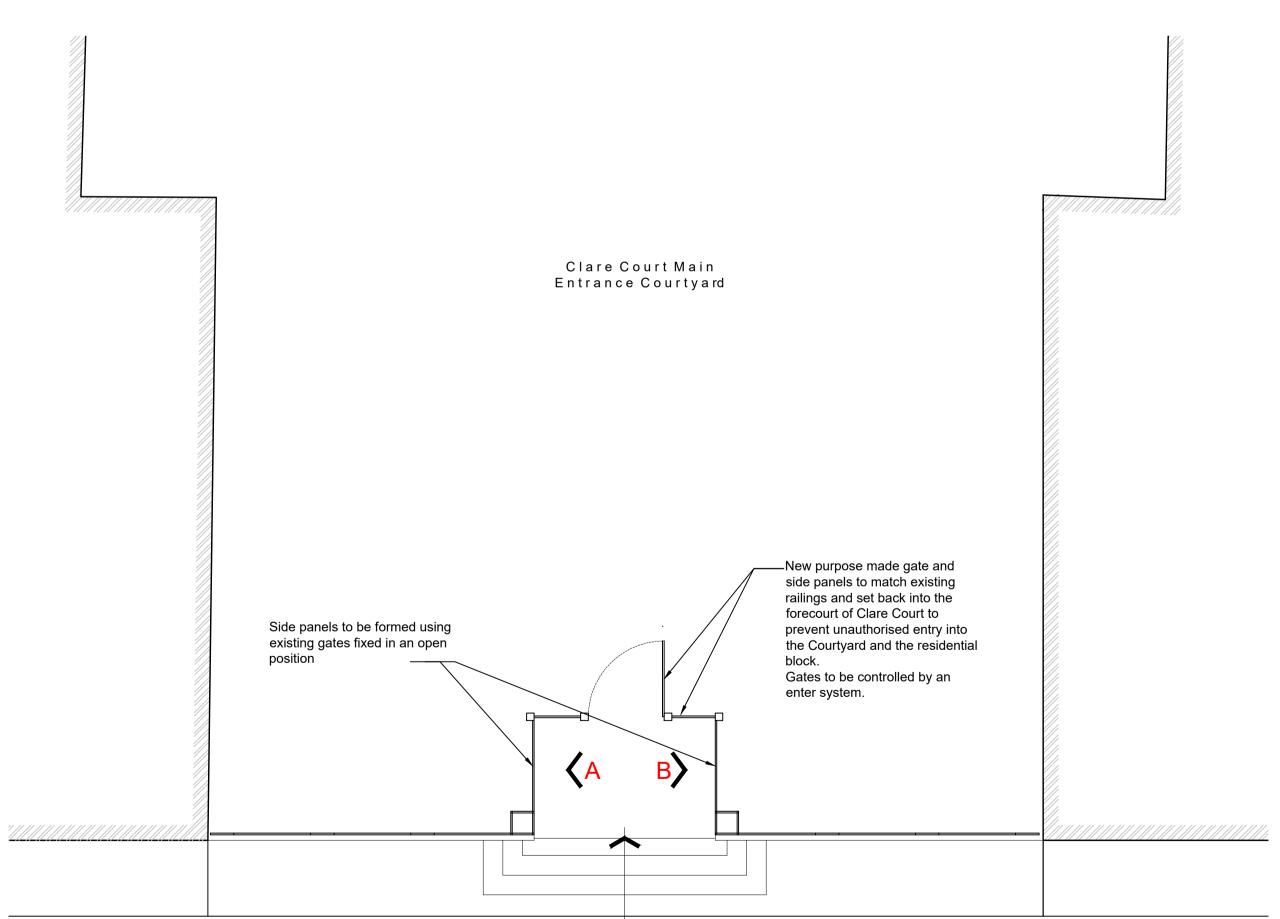

Public footpath

Layout Plan

Copyright This drawing is the property of Maylands Consulting. Its copyright and design content is reserved by them and the drawing is issued on the condition that it is not copied, reproduced, retained or disclosed to any other unauthorised person, either wholly or in part without the consent in writing of Maylands Consulting.

Do not scale this drawing.

Verify all dimensions on site before commencing any work or preparing any shop drawings. All dimensions are in mm unless otherwise stated. Report any alterations or omissions to the Architect. This drawing incorporates information from other professions. Maylands Consulting cannot accept responsibility for the integrity or accuracy of such information. Any clarification and/or additions that are required appertaining to such information should be sought from the relevant party or their appointed representative.

Side Elevation B scale 1:50 @ A1

Side panels to be existing gates

being fixed in an open position. ____

A Entrance gate re-designed R.F 10-06-24 following comments from client . . Rev Details Name Date



Maylands Consulting

SURVEYING ARCHITECTURAL DESIGN

ARCHITECTURAL DESIGN

PROJECT MANAGEMENT

Milroy House Sayers Lane Tenterden Kent TN30 6BW Tel: 01580 761723 Fax: 01580 761378 email: mail@maylandsconsulting.co.uk www.maylandsconsulting.co.uk Regulated by RICS

Client
Freshwater Group of Companies
3rd Floor, Suffolk House
George Street

Croydon

Project
Clare Court
Judd Street

WC1H 9

London

Proposed Elevations and Layout Plan

Preliminary

Scale
1:50 @ A1

Date
April 2024

Drawn By
Checked By
R.F

Job Number

MC24020

Drawing No

Re

002

