


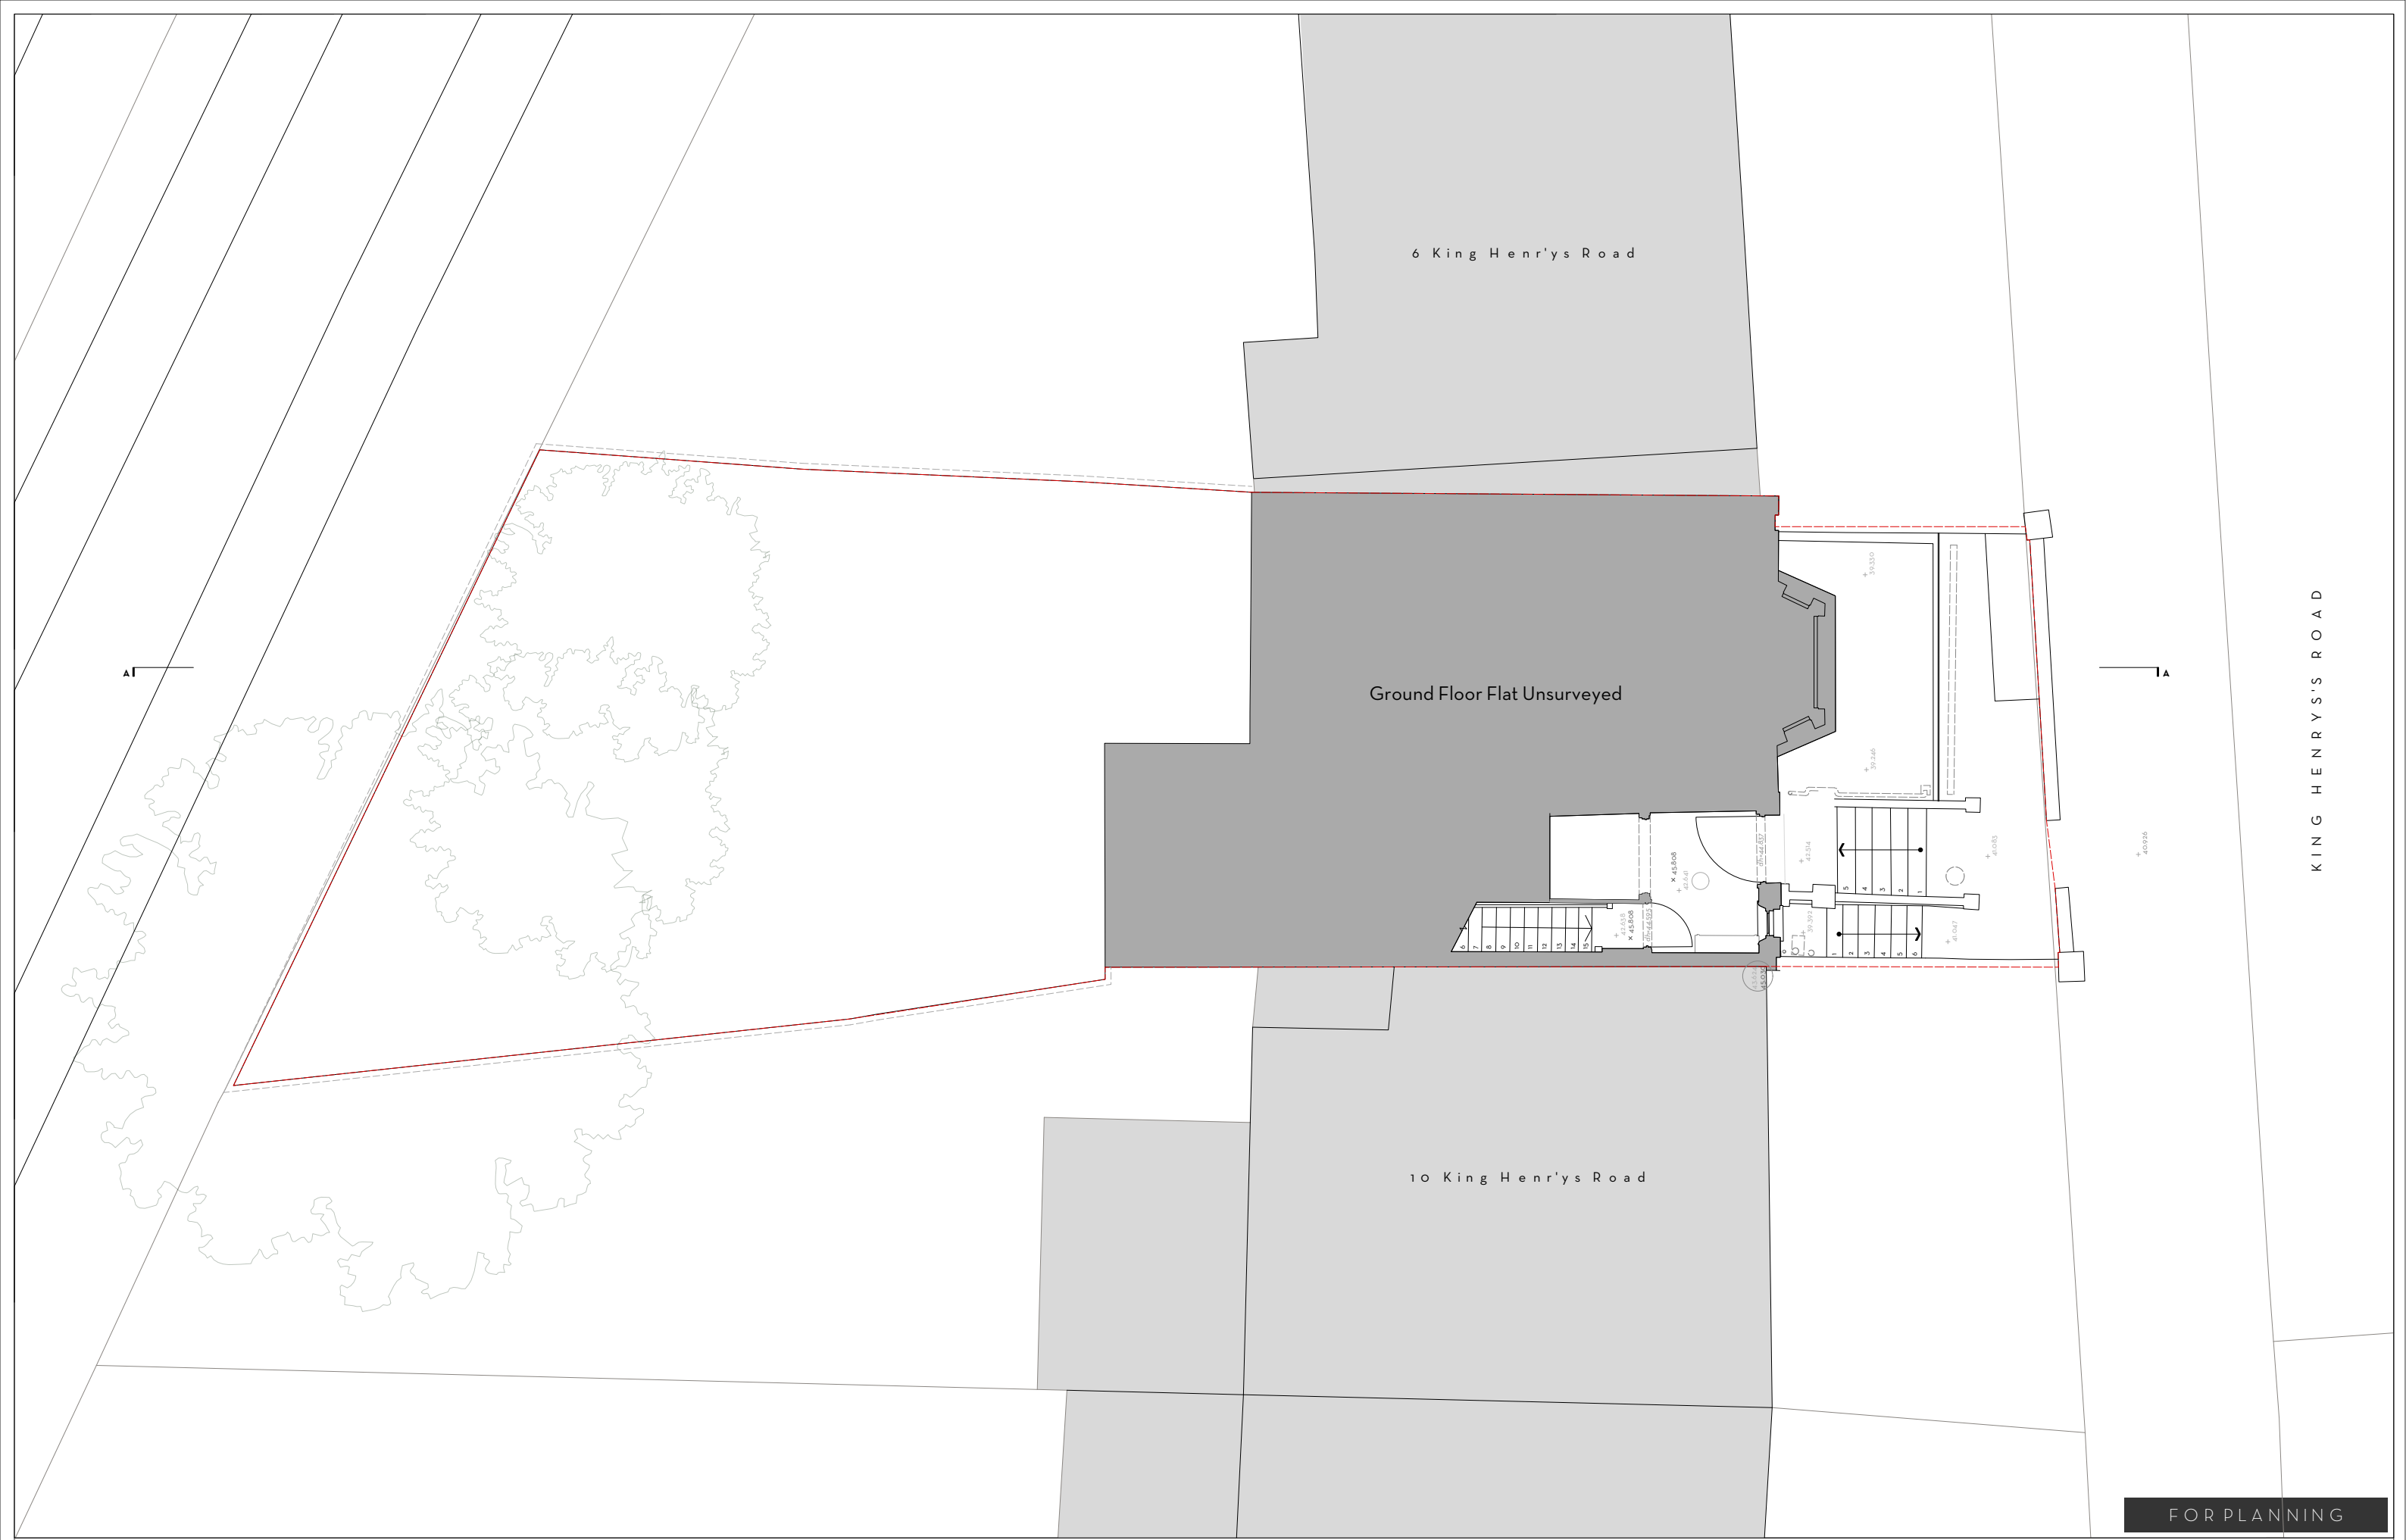

KING HENRY'S ROAD

FOR PLANNING

Do not scale. Use figured dimensions only.
All dimensions to be checked on site.
All drawings to be read in conjunction with
the Structural Engineer's drawings.

0 0.5 10 20 30 40 50m



8 KING HENRY'S ROAD

EXISTING GROUND FLOOR PLAN

PROJECT 8 King Henry's Road
ADDRESS 8 King Henry's Road, NW3 3RP
CLIENT Whitehall Park
AUTHOR Steph
DATE 04.12.23 SCALE 1:50 @ A1
DRAWING 270-Ex-101-00

ARCHITECTURE
DESIGN
MUTINY
(T.F) 07951 248 528
mutiny-architecture.com

Issued for Planning	SB	05.08.24	00
DESCRIPTION	BY	DATE	DCV
This drawing is the copyright of Mutiny Architecture Ltd. Not to be reproduced, retained or disclosed to any unauthorised person without wholly or in part without written permission.			