


# 20 Crediton Hill, London NW6 1HP

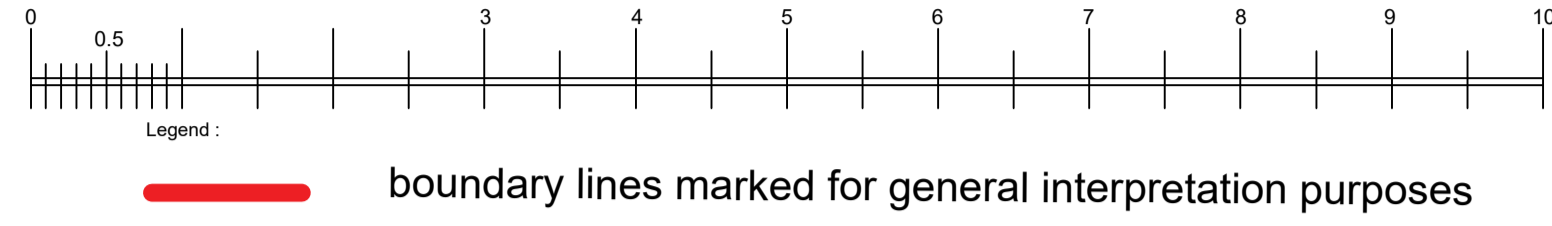

## GROUND FLOOR PLAN - Own integrated Bin Area & Bicycle Rack for 2 Bicycles added

SCALE 1:50  
0 1000 2000 3000 4000 5000 6000 7000 8000 9000 10000mm

106 Branch Place  
 London N1 5PH  
 p: 0207 686 3445  
 e: info@scenarioarchitecture.com  
 w: www.scenarioarchitecture.com

---

Project Name:  
**20 Crediton Hill**  
 Client:  
**Daniel Young**  
 Site Location:  
**20 Crediton Hill, London NW6 1HP London UK**

---

Drawing Name:  
**EXISTING GROUND FLOOR PLAN**  
 Drawing Number:  
**20CHill/04.B.2\_EX**


---

Project No.  
**168**

Scenario Architecture Ltd. All rights reserved. This drawing is for informational purposes only and should not be used for construction without the approval of the architect.

# EXISTING GARDEN ELEVATION

07.-

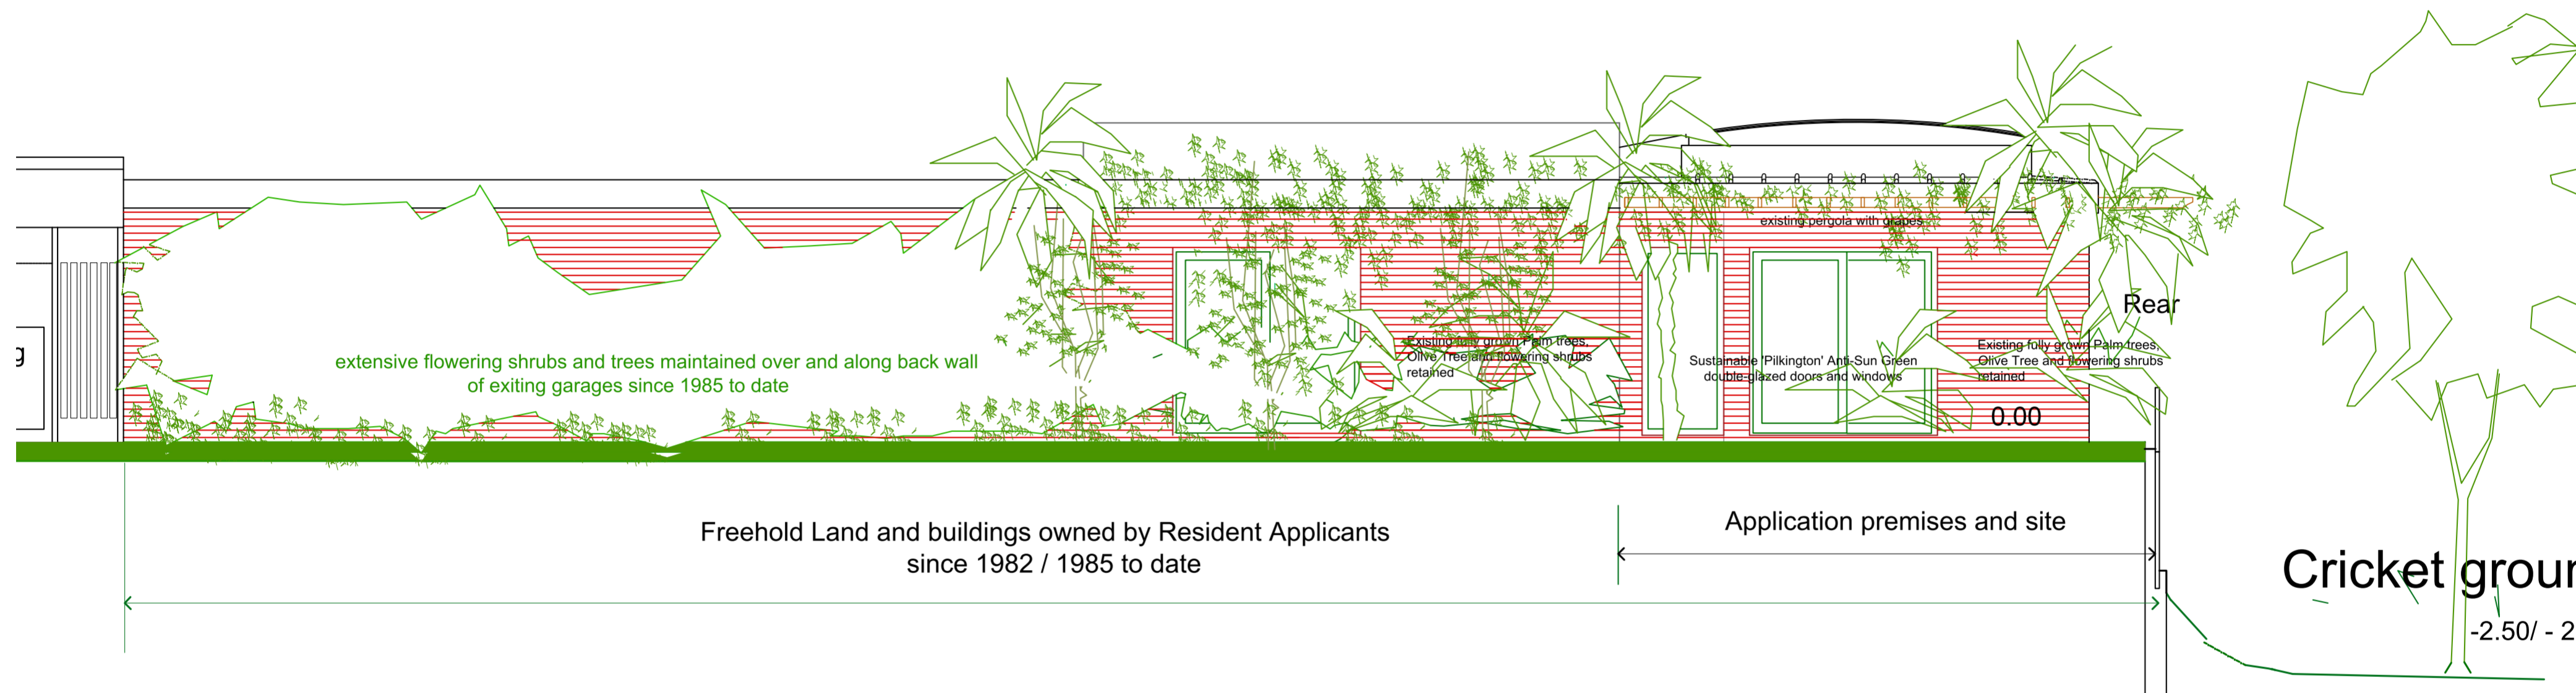

SCALE 1:50  
 0 1000 2000 3000 4000 5000 6000 7000 8000 9000 10000mm

S/A

10b Branch Place  
 London N1 5PH  
 p: 0207 686 3445  
 e: info@scenarioarchitecture.com  
 w: www.scenarioarchitecture.com

Project Name:  
**20 Crediton Hill**

Client:  
**Daniel Young**


Site Location:  
**20 Crediton Hill, London NW6  
 1HP London UK**

Drawing not to be used other than the purpose for which it was prepared. It's supplied without liability for errors or omissions. All dimensions are to be checked on site. This drawing is to be read in conjunction with all other drawings. Notes on this drawing will apply to all other drawings where a similar position exists.

Scale @ A2  
**1:50** Project No.  
**168**

Drawing Name  
**EXISTING GARDEN ELEVATION**

Drawing Number Rev  
**20CHill/07.-2\_EX**

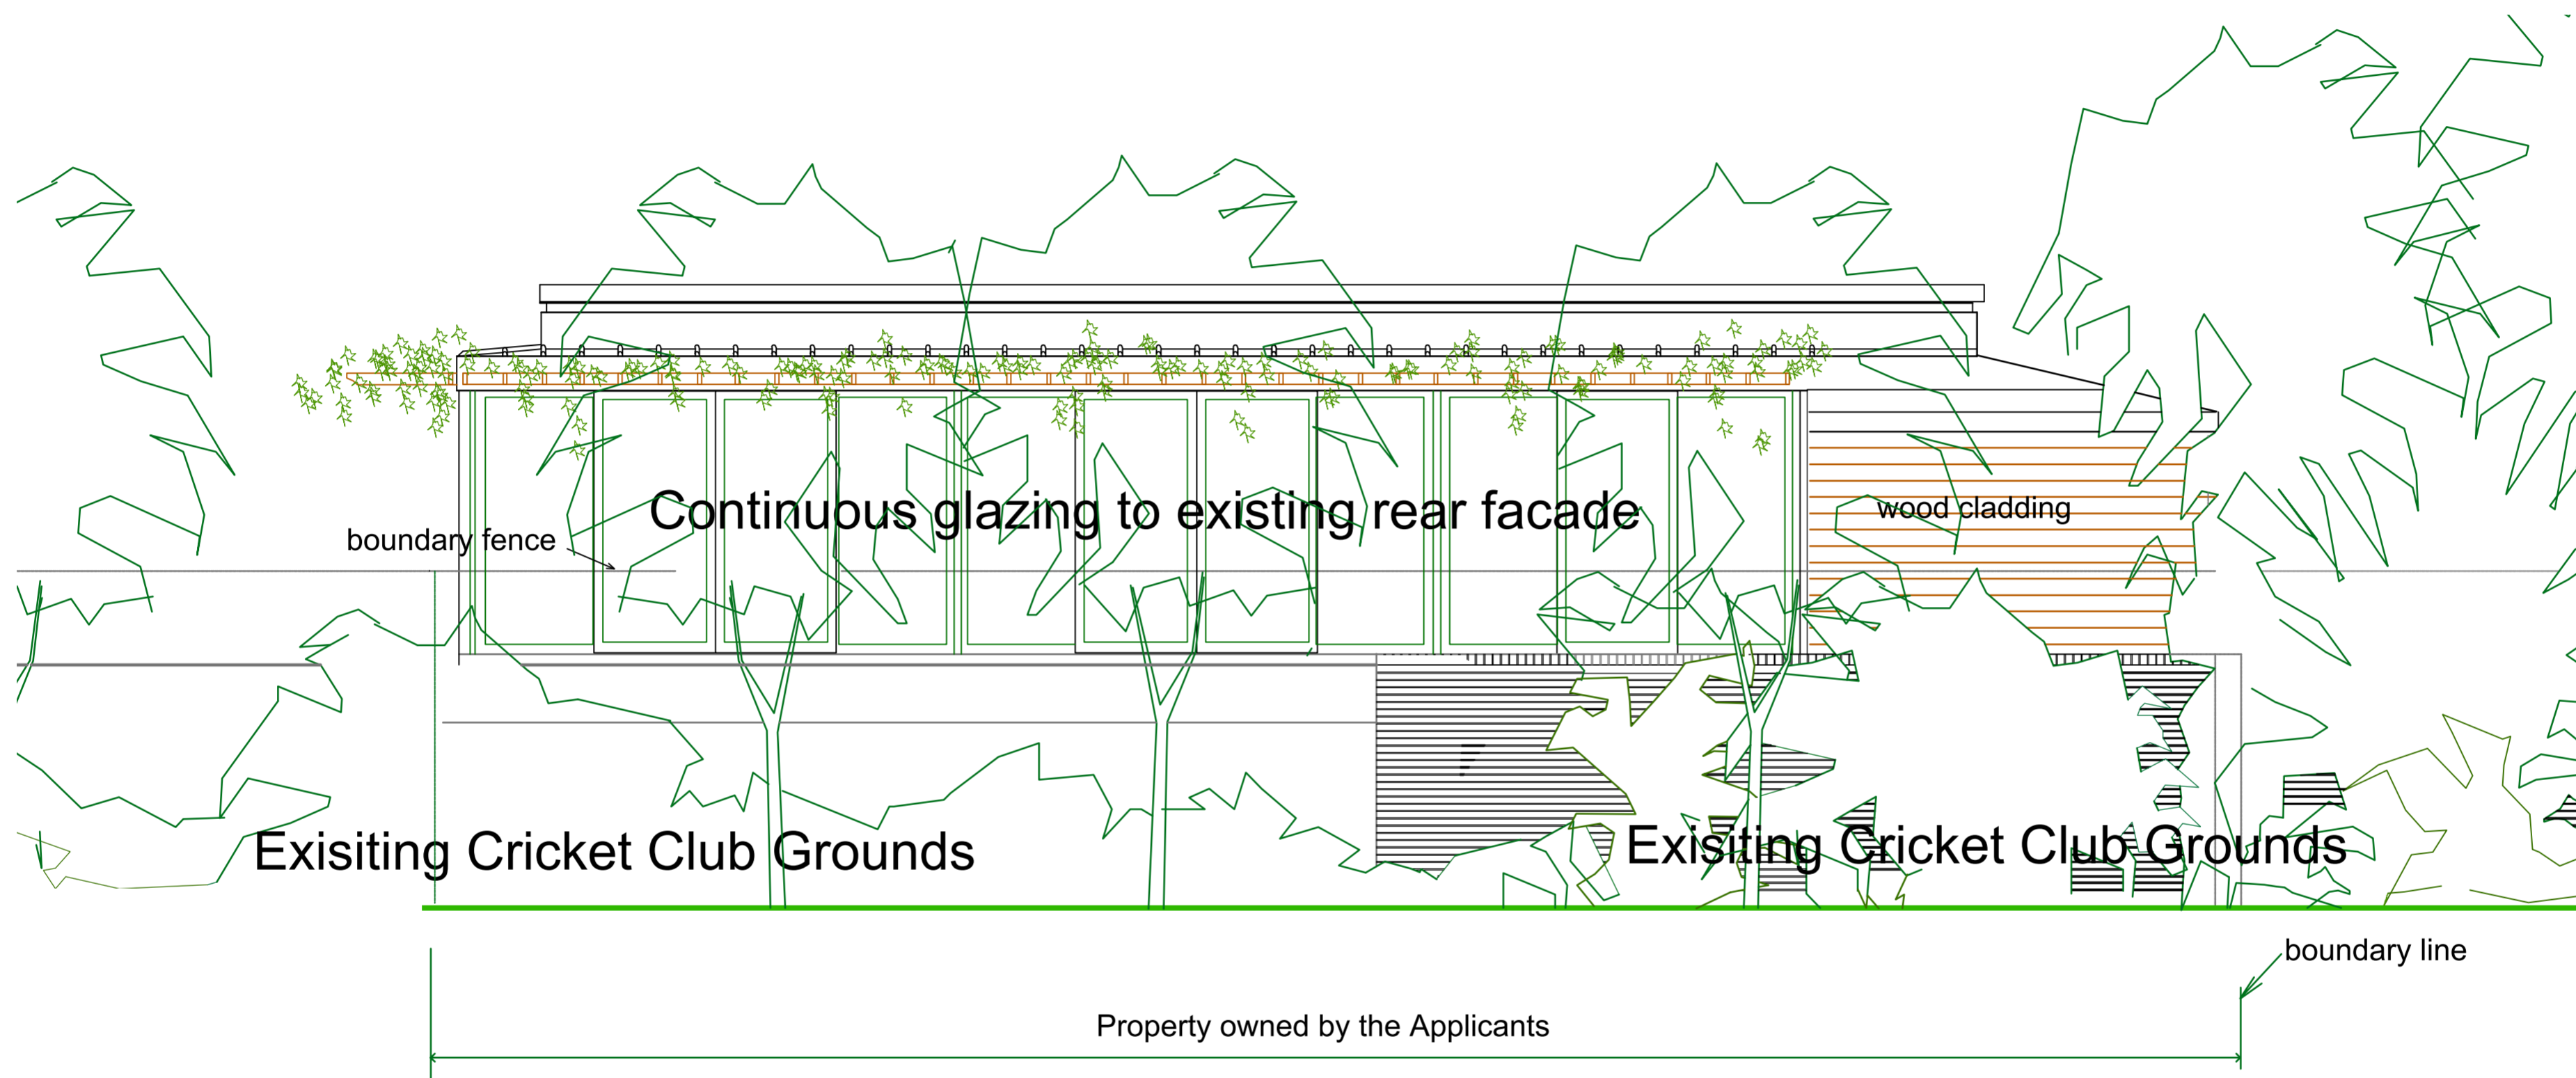

Without prejudice to the Applicant's obligations under the terms of the planning agreement, the Applicant hereby warrants that the information provided in this drawing is true and correct to the best of their knowledge and belief.

S/A

10b Branch Place  
London N1 5PH  
p: 0207 686 3445  
e: info@scenarioarchitecture.com  
w: www.scenarioarchitecture.com

Project Name:  
**20 Crediton Hill**

Client:  
**Daniel Young**

Site Location:  
**20 Crediton Hill, London NW6  
1HP London UK**

Drawing not to be used other than the purpose for which it was prepared. It's supplied without liability for errors or omissions. All dimensions are to be checked on site. This drawing is to be read in conjunction with all other drawings. Notes on this drawing will apply to all other drawings where a similar position exists.

Scale @ A2  
**1:50**


Project No.  
**168**

Drawing Name  
**EXISTING REAR ELEVATION**

Drawing Number  
**20CHill/09\_-1\_EX**

Rev

SCALE 1:50  
0 1000 2000 3000 4000 5000 6000 7000 8000 9000 10000mm

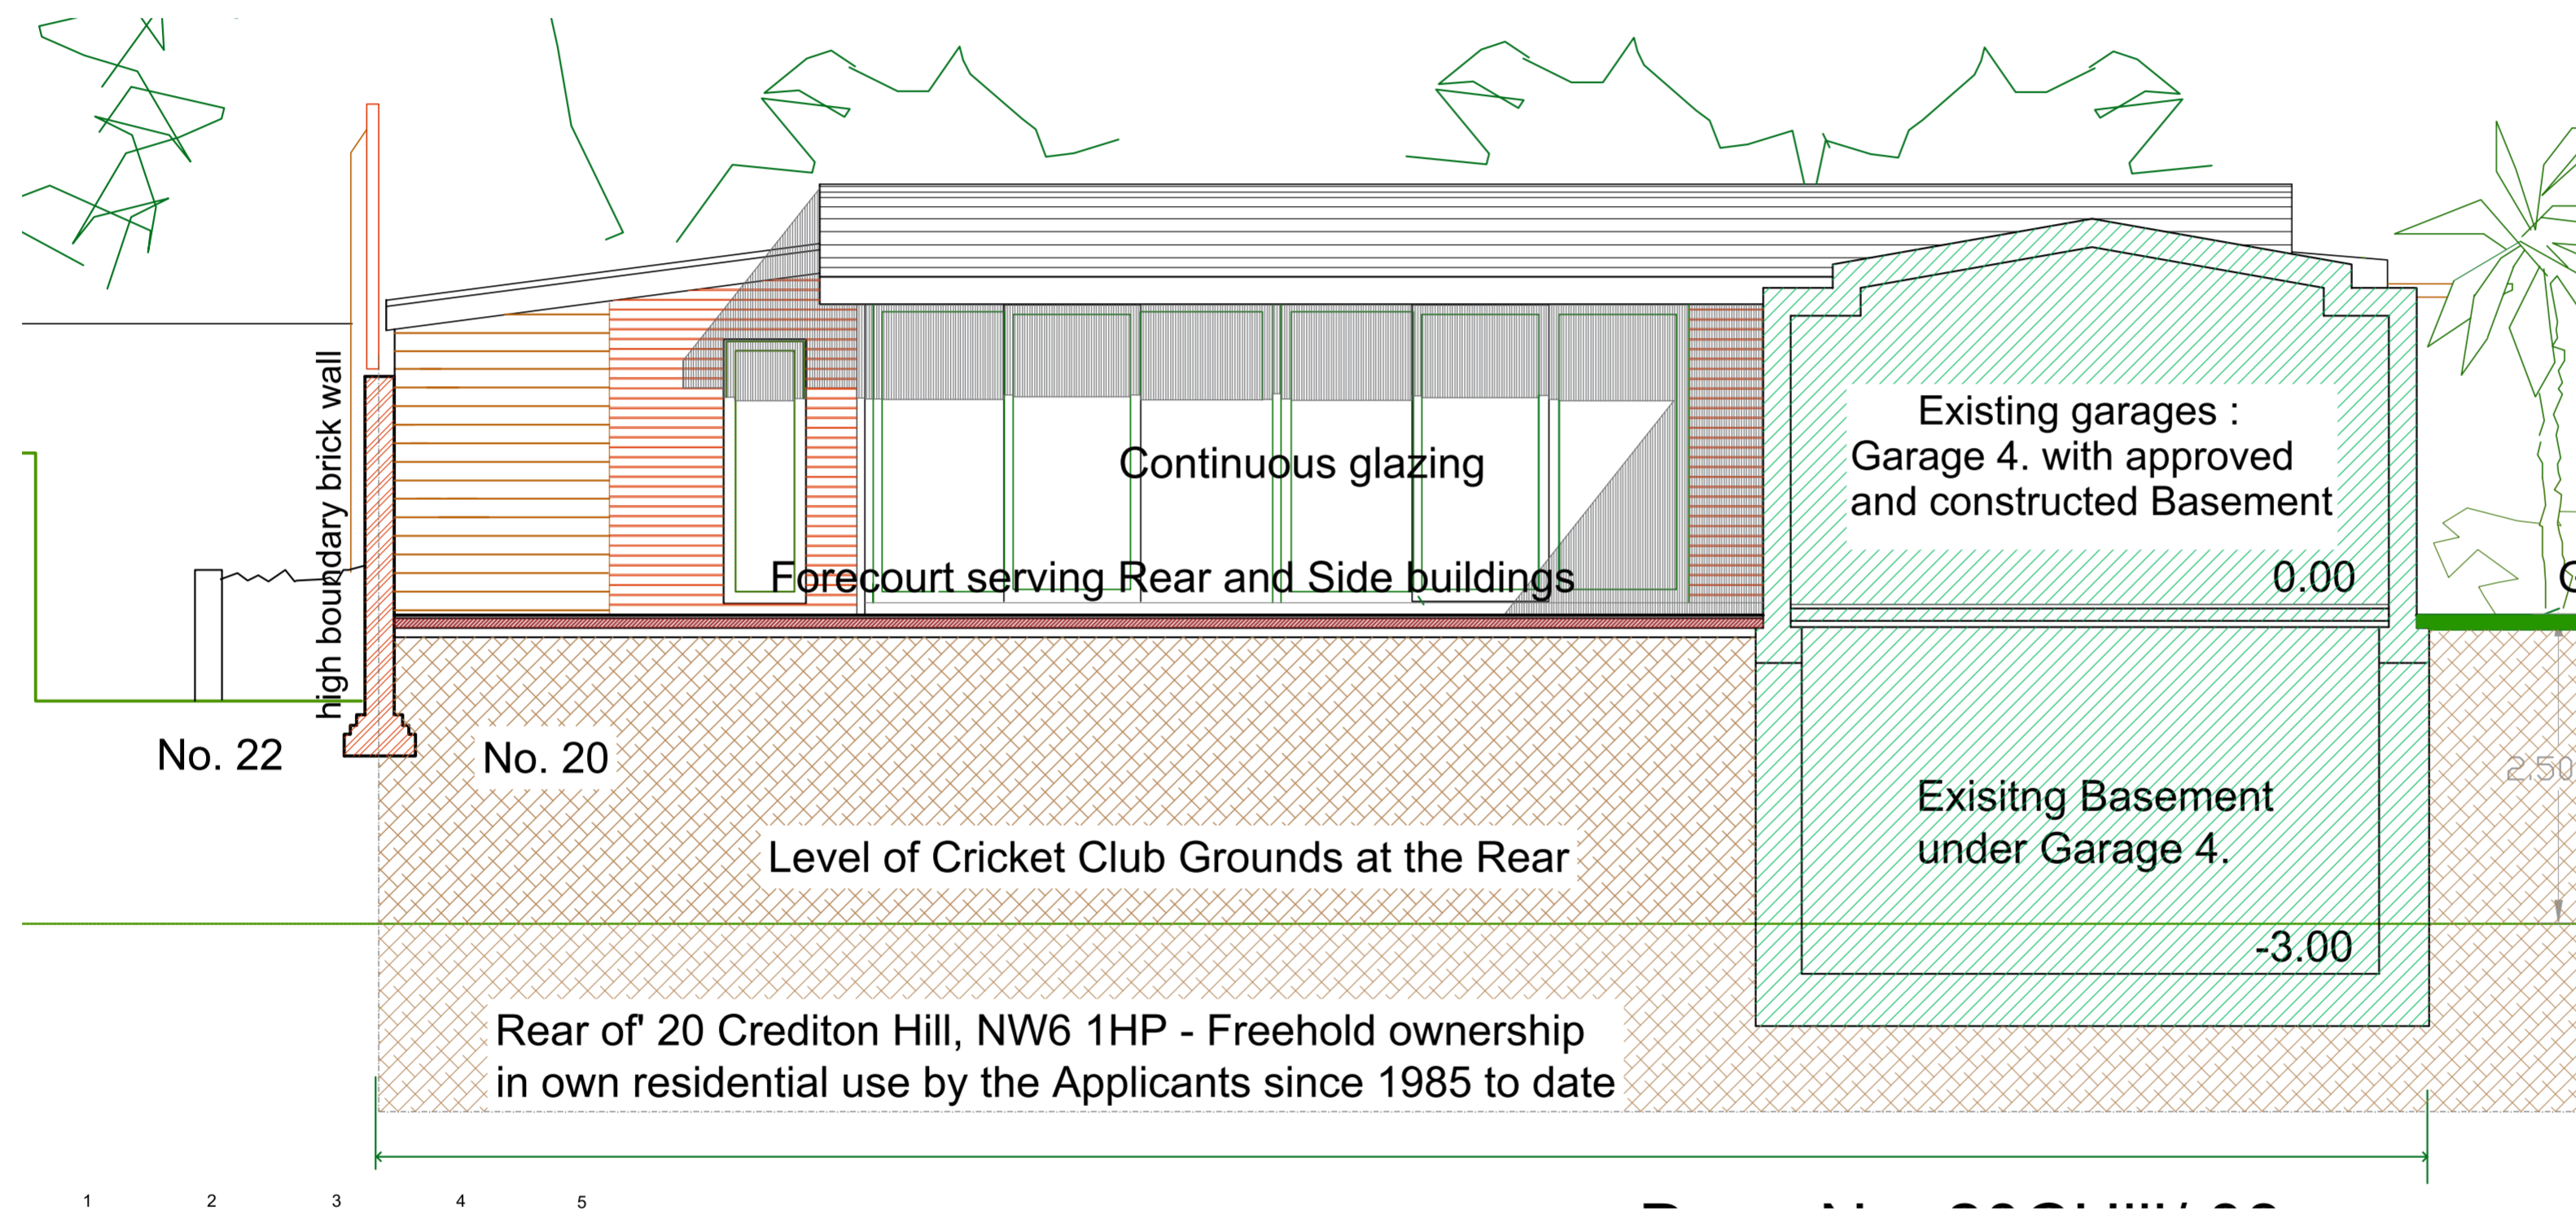

SCALE 1:50  
0 1000 2000 3000 4000 5000 6000 7000 8000 9000 10000mm

S/A

10b Branch Place  
London N1 5PH  
p: 0207 686 3445  
e: info@scenarioarchitecture.com  
w: www.scenarioarchitecture.com

Project Name:  
**20 Crediton Hill**

Client:  
**Daniel Young**

Site Location:  
**20 Crediton Hill, London NW6  
1HP London UK**

Drawing not to be used other than the purpose for which it was prepared. It's supplied without liability for errors or omissions. All dimensions are to be checked on site. This drawing is to be read in conjunction with all other drawings. Notes on this drawing will apply to all other drawings where a similar position exists.

Scale @ A2  
**1:50**



Project No.  
**168**

Drawing Name  
**EXISTING FRONT ELEVATION**

Drawing Number  
**20CHill/13.B\_EX**

Rev

Rev	Date

 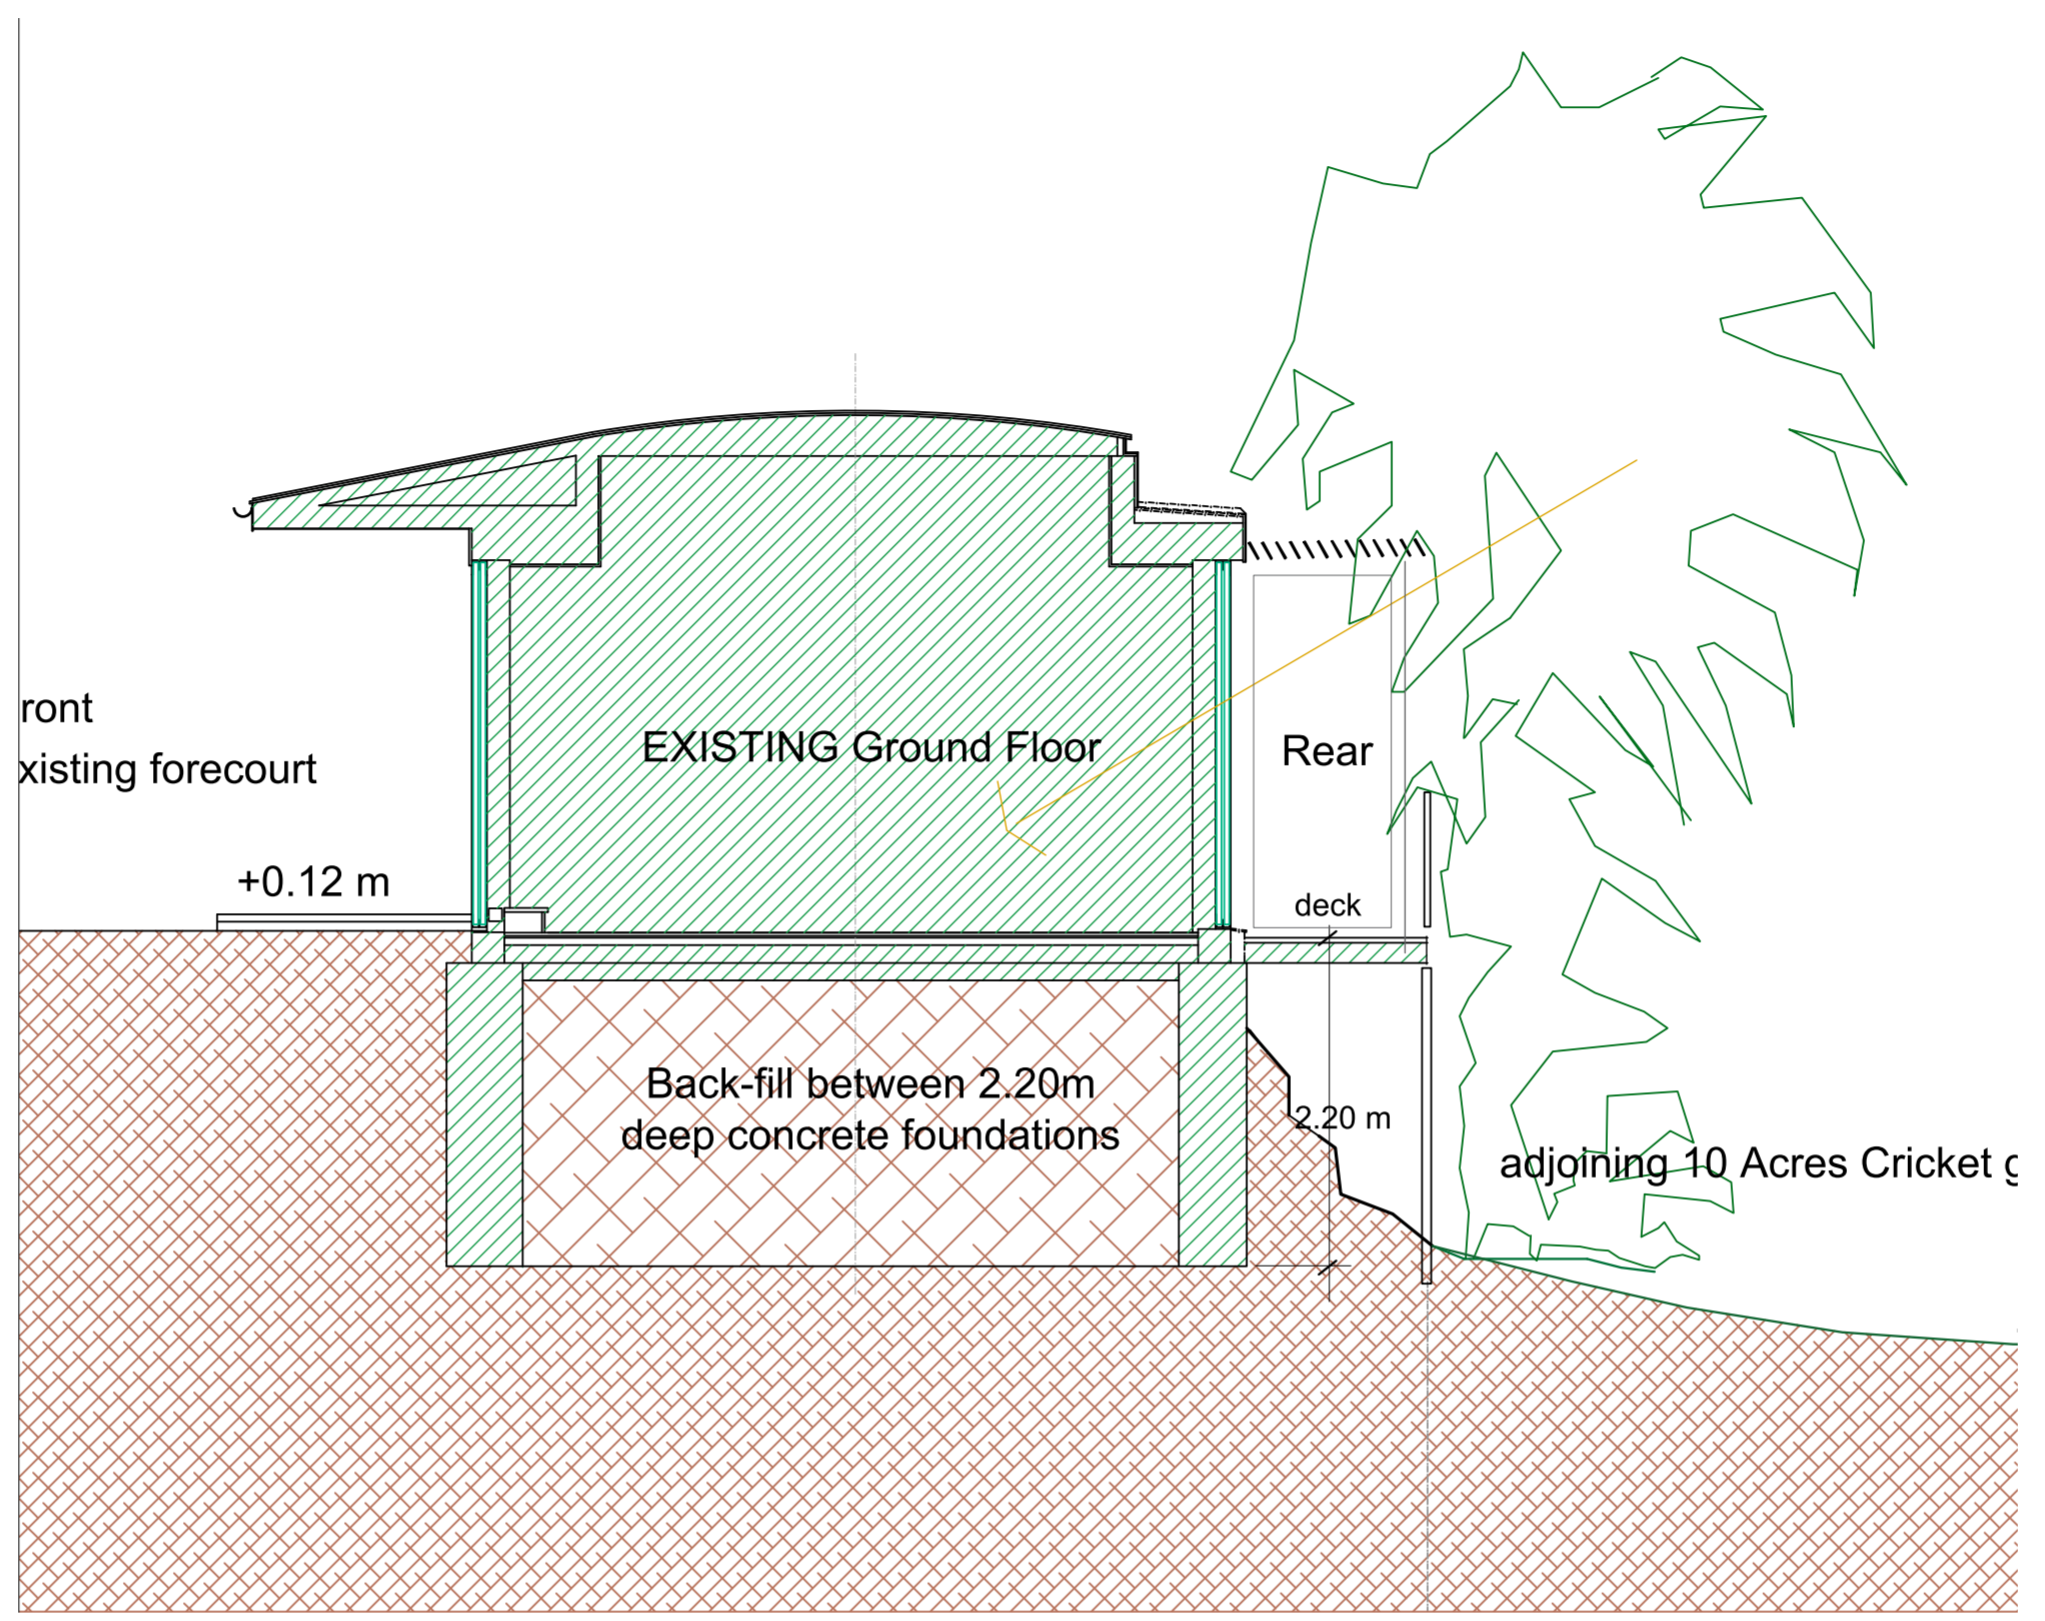

10b Branch Place  
London N1 5PH  
p: 0207 686 3445  
e: info@scenarioarchitecture.com  
w: www.scenarioarchitecture.com

Project Name:  
**20 Crediton Hill**

Client:  
**Daniel Young**


Site Location:  
**20 Crediton Hill, London NW6  
1HP London UK**

Drawing not to be used other than the purpose for which it was prepared. It's supplied without liability for errors or omissions. All dimensions are to be checked on site. This drawing is to be read in conjunction with all other drawings. Notes on this drawing will apply to all other drawings where a similar position exists.

Scale @ A2                      Project No.  
**1:50**                                      **168**

Drawing Name  
**EXISTING SECTION A-A**

Drawing Number                      Rev  
**20CHill/06.-2\_EX**

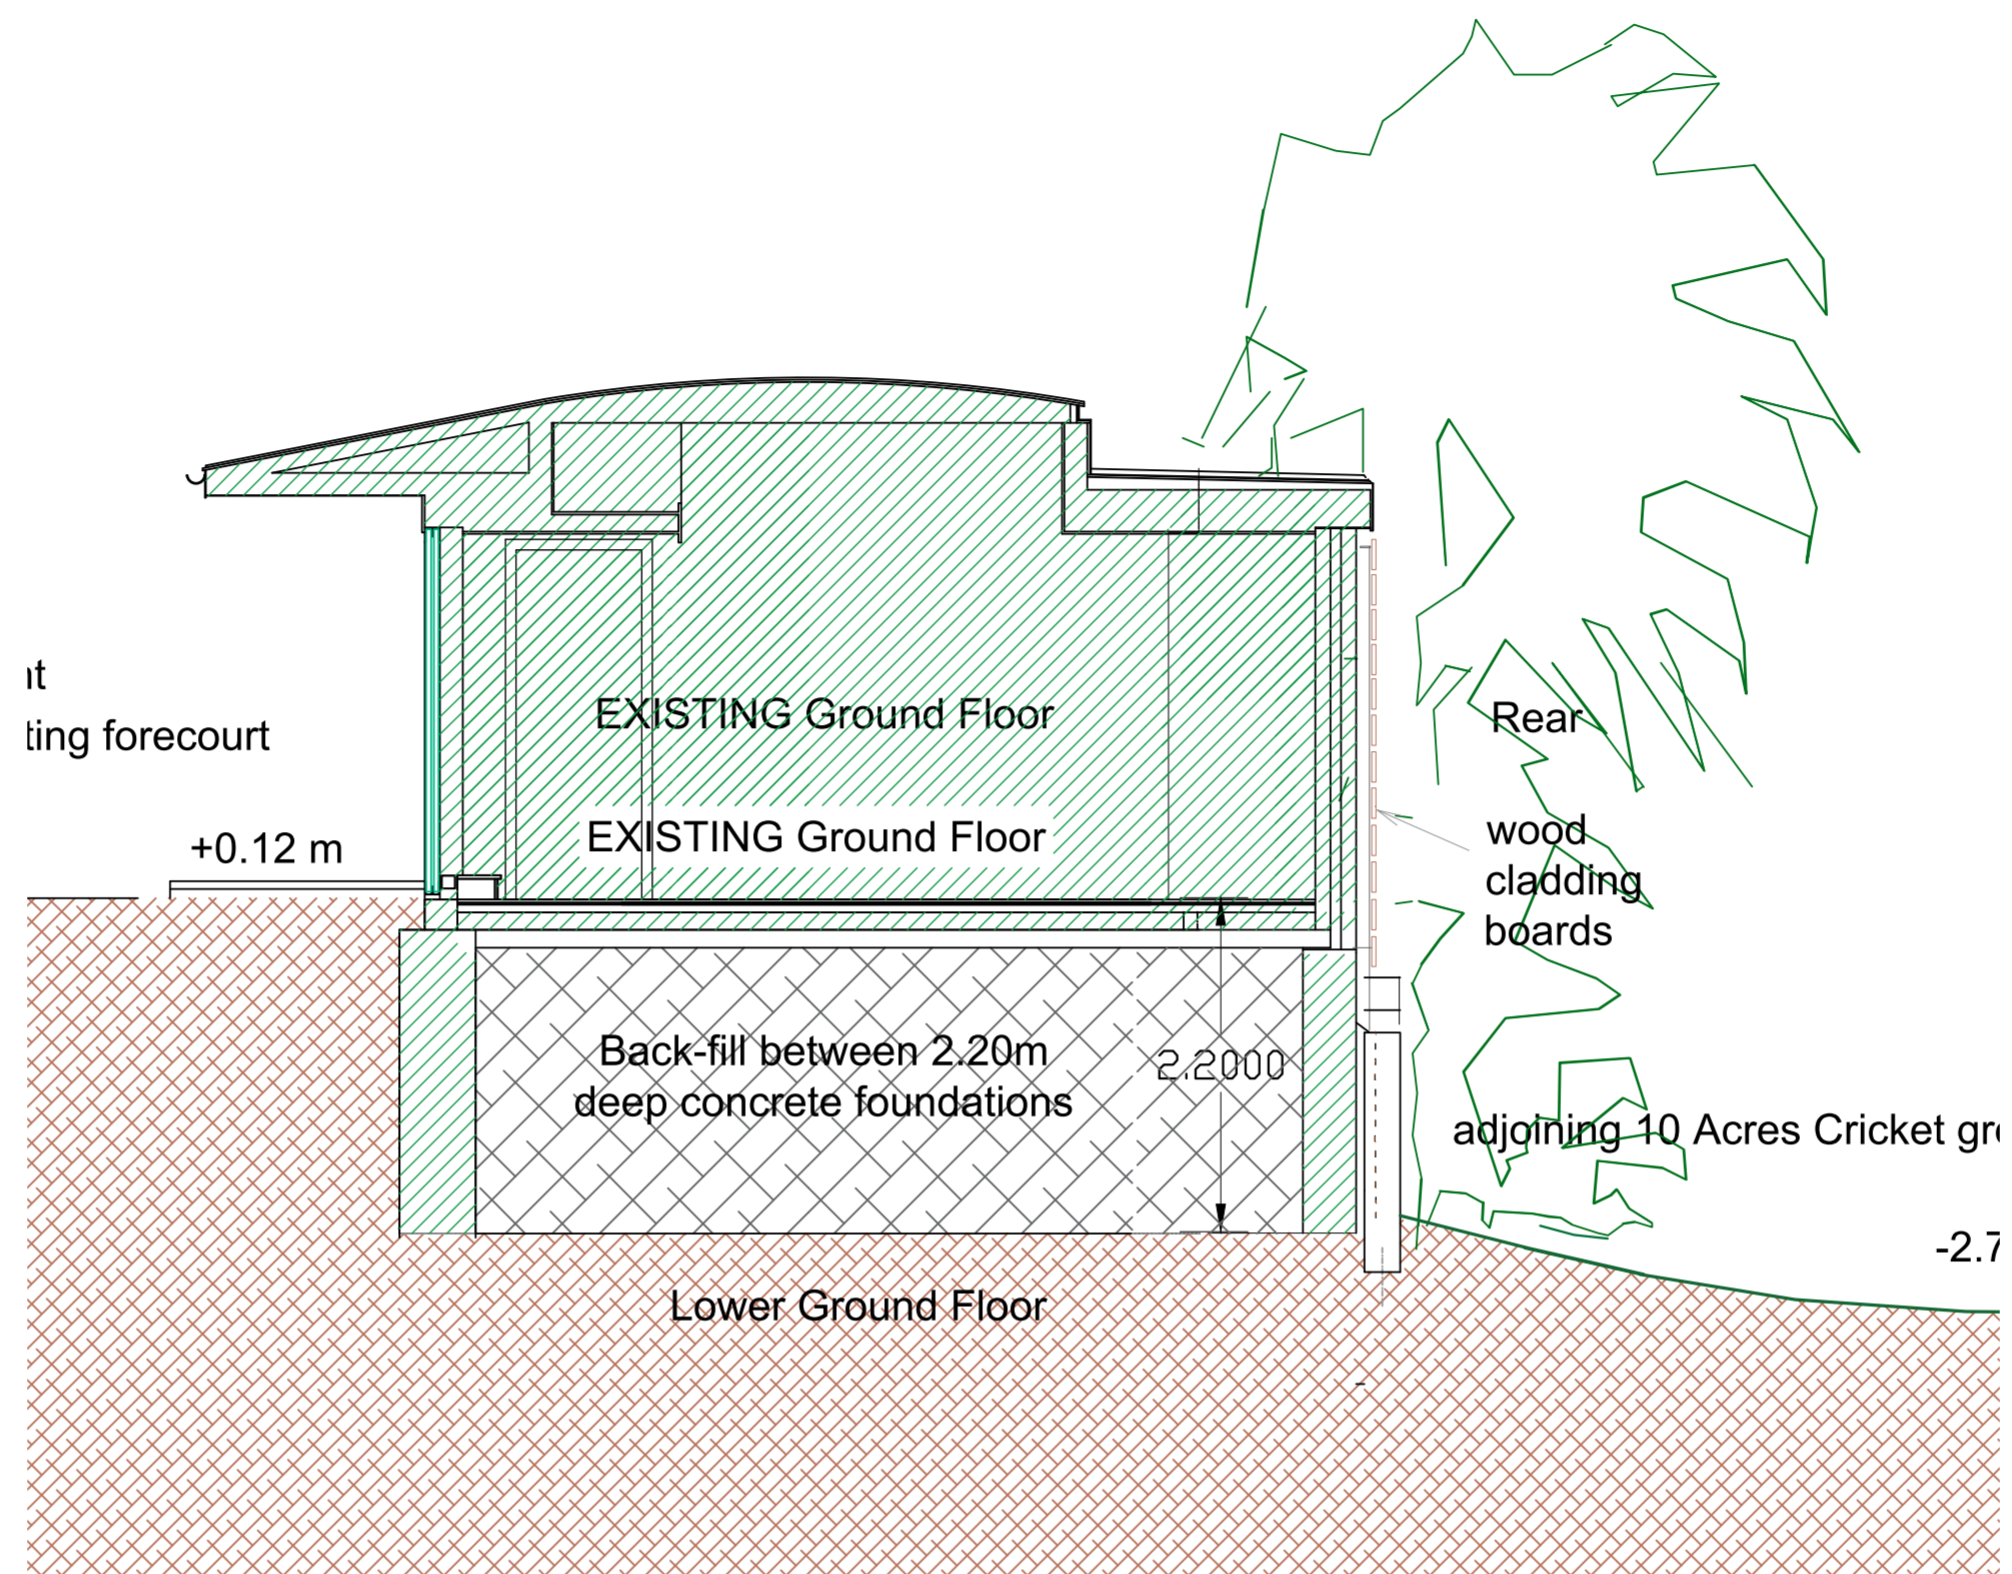

10b Branch Place  
London N1 5PH  
p: 0207 686 3445  
e: info@scenarioarchitecture.com  
w: www.scenarioarchitecture.com

Project Name:  
**20 Crediton Hill**

Client:  
**Daniel Young**


Site Location:  
**20 Crediton Hill, London NW6  
1HP London UK**


Drawing not to be used other than the purpose for which it was prepared. It's supplied without liability for errors or omissions. All dimensions are to be checked on site. This drawing is to be read in conjunction with all other drawings. Notes on this drawing will apply to all other drawings where a similar position exists.

Scale @ A2 | Project No.  
**1:50** | **168**

Drawing Name  
**EXISTING SECTION B-B**

Drawing Number | Rev  
**20CHill/06.-3\_EX**

 

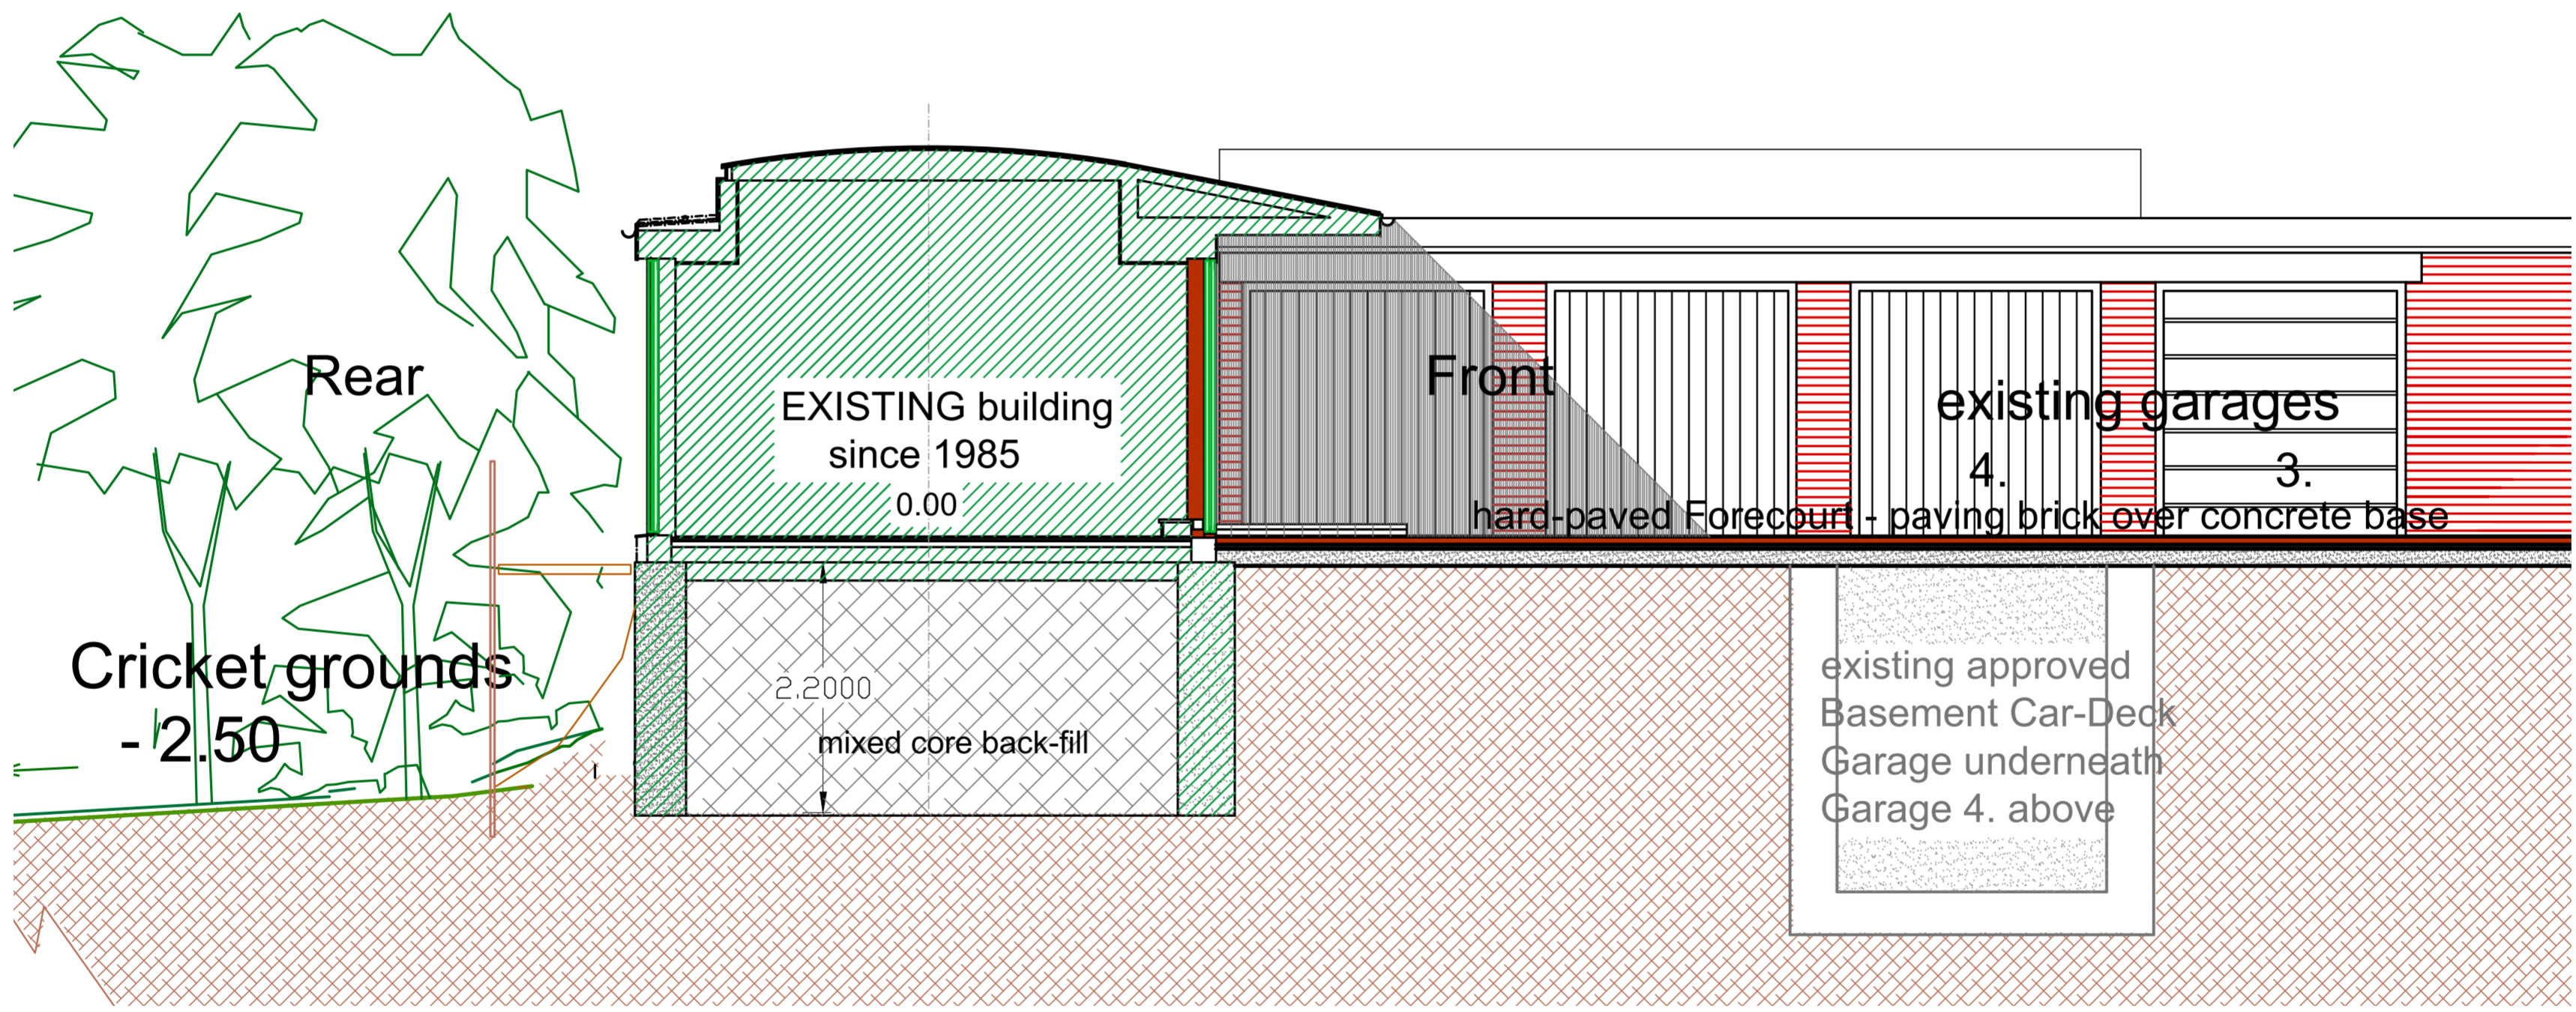

S/A

10b Branch Place  
London N1 5PH  
p: 0207 686 3445  
e: info@scenarioarchitecture.com  
w: www.scenarioarchitecture.com

Project Name:  
**20 Crediton Hill**

Client:  
**Daniel Young**


Site Location:  
**20 Crediton Hill, London NW6  
1HP London UK**

Drawing not to be used other than the purpose for which it was prepared. It's supplied without liability for errors or omissions. All dimensions are to be checked on site. This drawing is to be read in conjunction with all other drawings. Notes on this drawing will apply to all other drawings where a similar position exists.

Scale @ A2 | Project No.  
**1:50** | **168**

Drawing Name  
**EXISTING MIRRORED SECTION A-A**

Drawing Number | Rev  
**20CHill/15.B\_EX** |

 

Without scenarioarchitecture - 81Mchord Software as a Service Ltd, 20 Crediton Hill, London NW6 1HP, London UK, 2020