




20 Crediton Hill, London NW6 1HP

boundary lines marked for general interpretation purposes

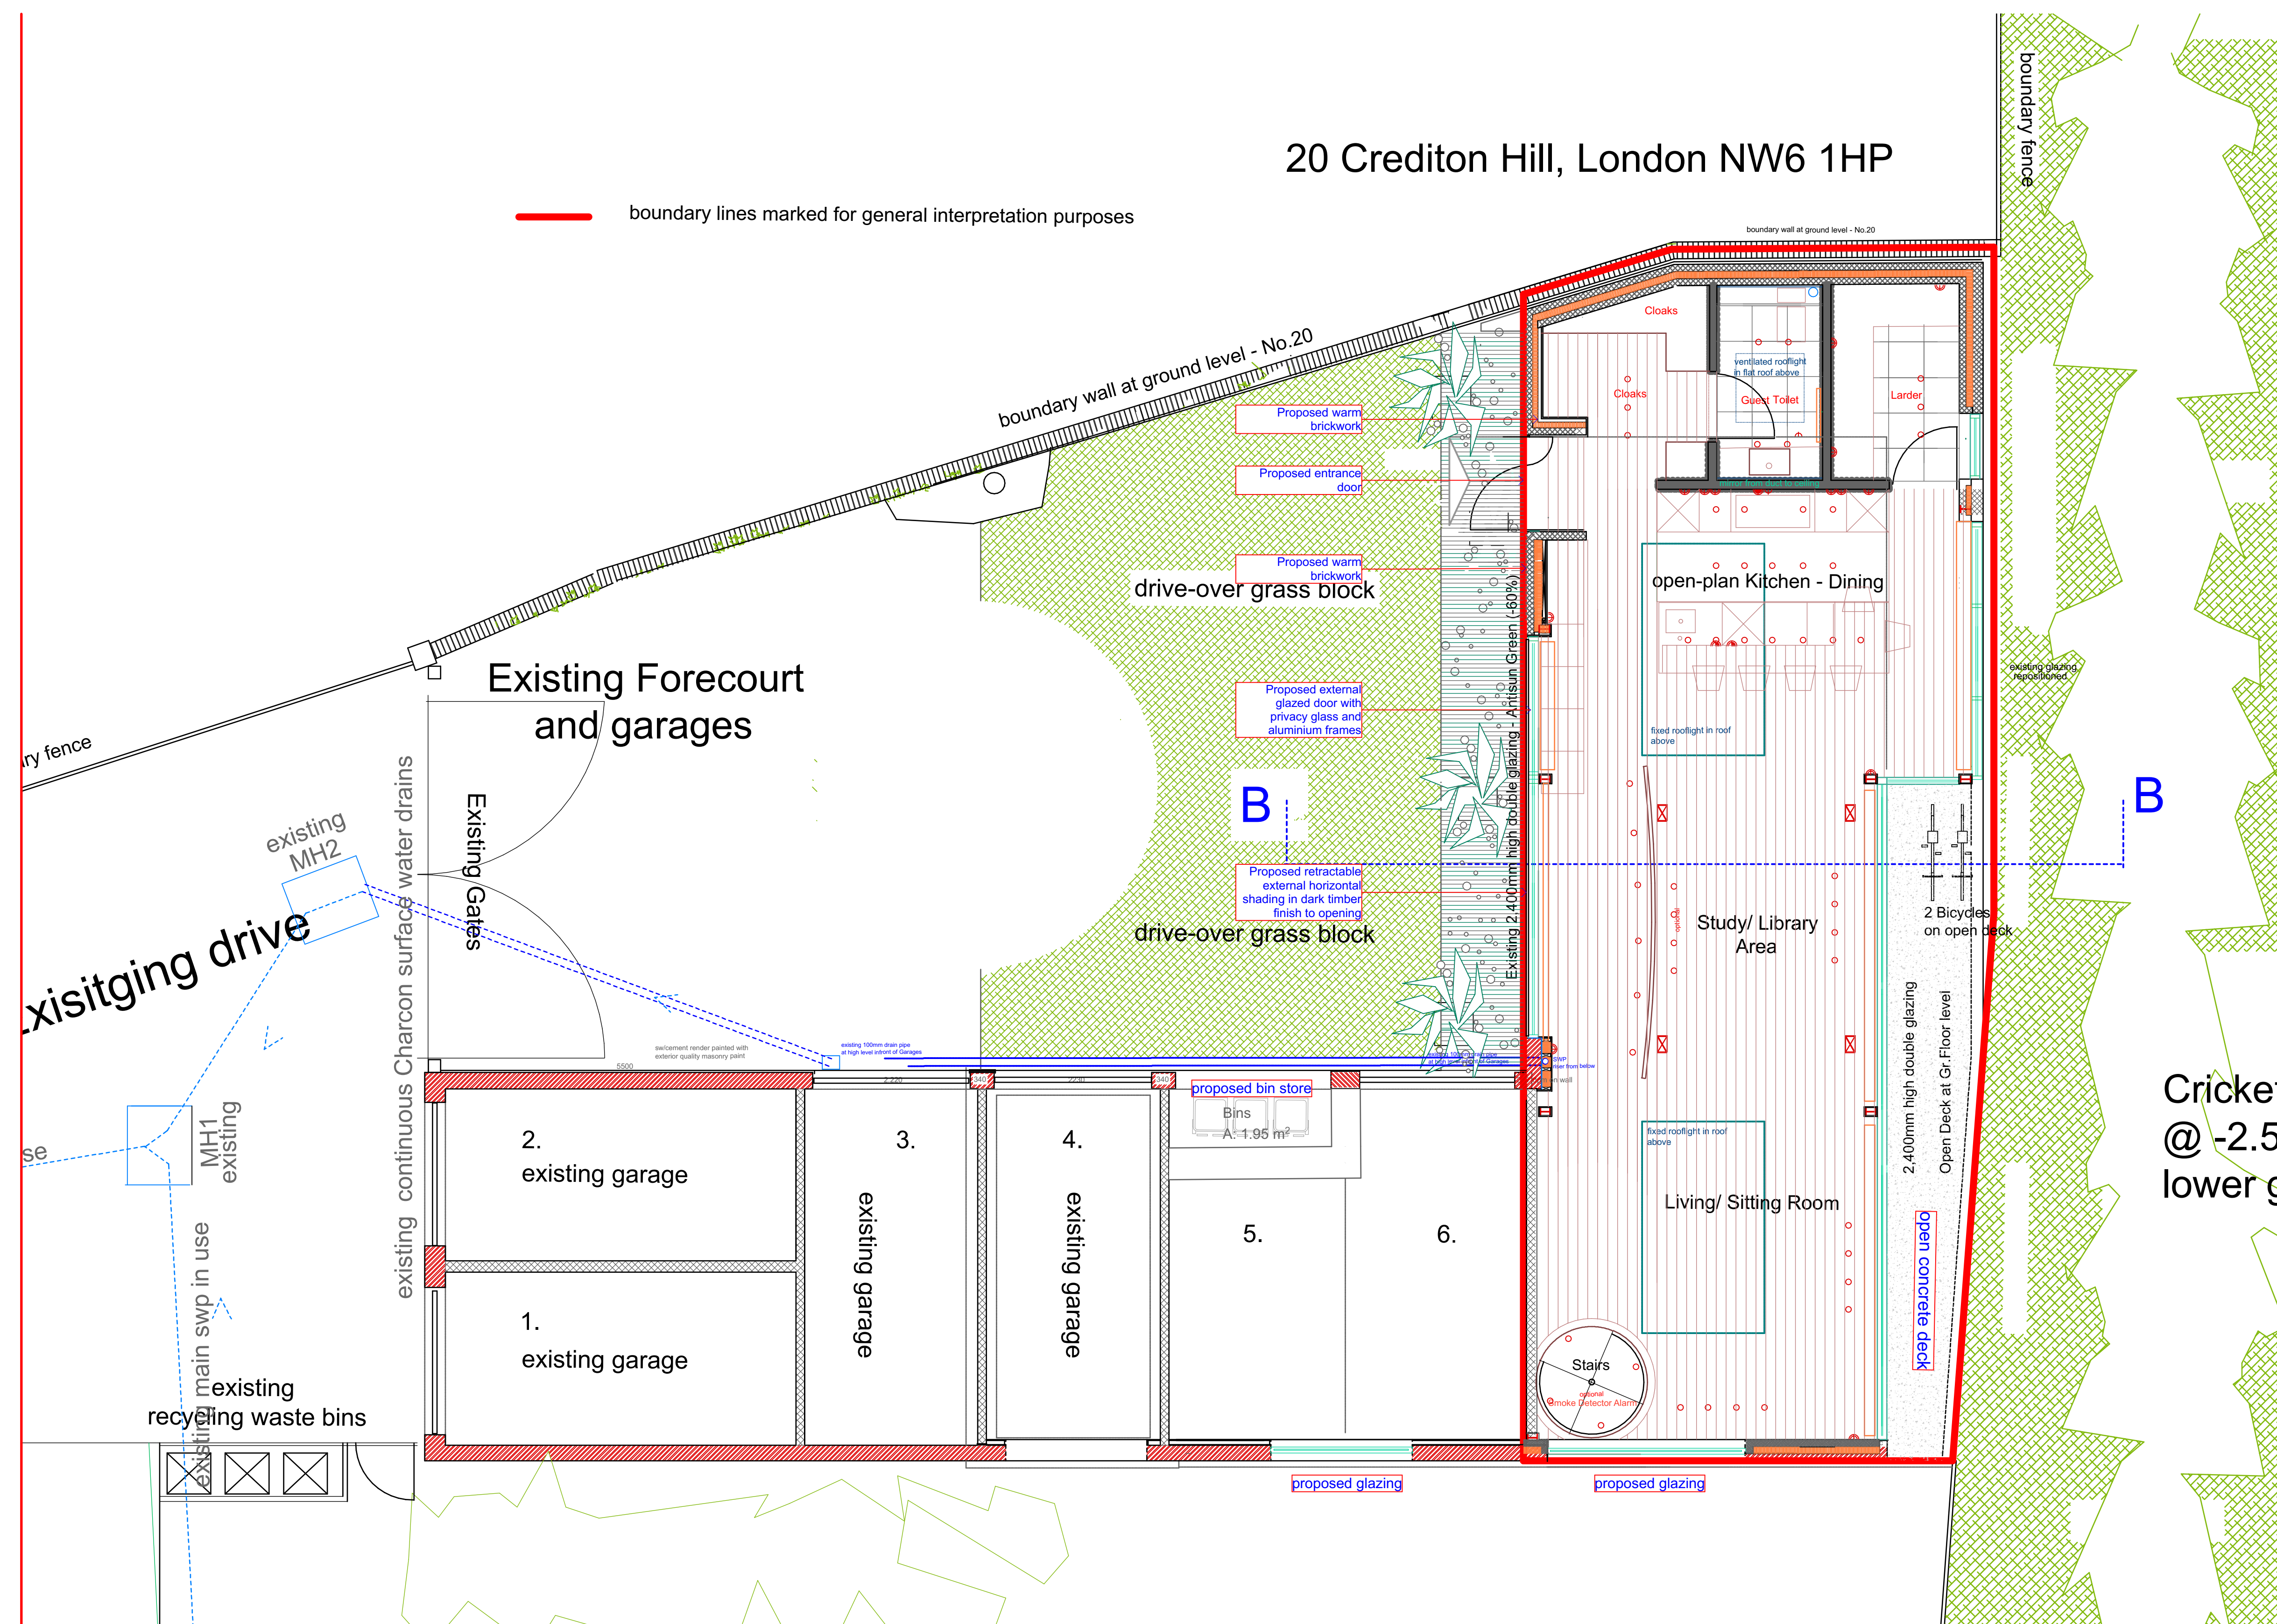

Cricket  
@ -2.50  
lower g

S / A  
10b Branch Place  
London N1 5PH  
p: 0207 686 3445  
e: [info@scenarioarchitecture.co.uk](mailto:info@scenarioarchitecture.co.uk)  
w: [www.scenarioarchitecture.co.uk](http://www.scenarioarchitecture.co.uk)

Project Name:  
**20 Credition Hill**

Client:  
**Daniel Young**

Site Location:  
**20 Credition Hill, London NW6**  
**1HP London UK**

*Warning: This is not to be used other than the purpose for which it was prepared. It's supplied without liability for errors or omissions. All drawings are based on the drawings on which this drawing is based in conjunction with all other drawings. Notes on this drawing will apply to all other drawings where a similar position exists.*

Scale @ A1	Project No.
<b>1:50</b>	<b>168</b>

Drawing Name  
**PROPOSED GROUND  
FLOOR PLAN**

Drawing Number  
**20CHill/04.B.2\_PRO**

Rev  
**B**

SCALE 1:50





Project Name:  
**20 Crediton Hill**

Client:  
**Daniel Young**

Site Location:

20 Crediton Hill, London NW6  
1HP London UK


Drawing not to be used other than the purpose for which it was prepared. It's supplied without liability for errors or omissions. All dimensions are to be checked on site. This drawing is to be read in conjunction with all other drawings. Notes on this drawing will apply to all other drawings where a similar position exists.

Scale @ A2	Project No.
<b>1:50</b>	<b>168</b>

Drawing Name  
**PROPOSED GARDEN ELEVATION**

Drawing Number	Rev
----------------	-----

20CHill/07.-2\_PRO

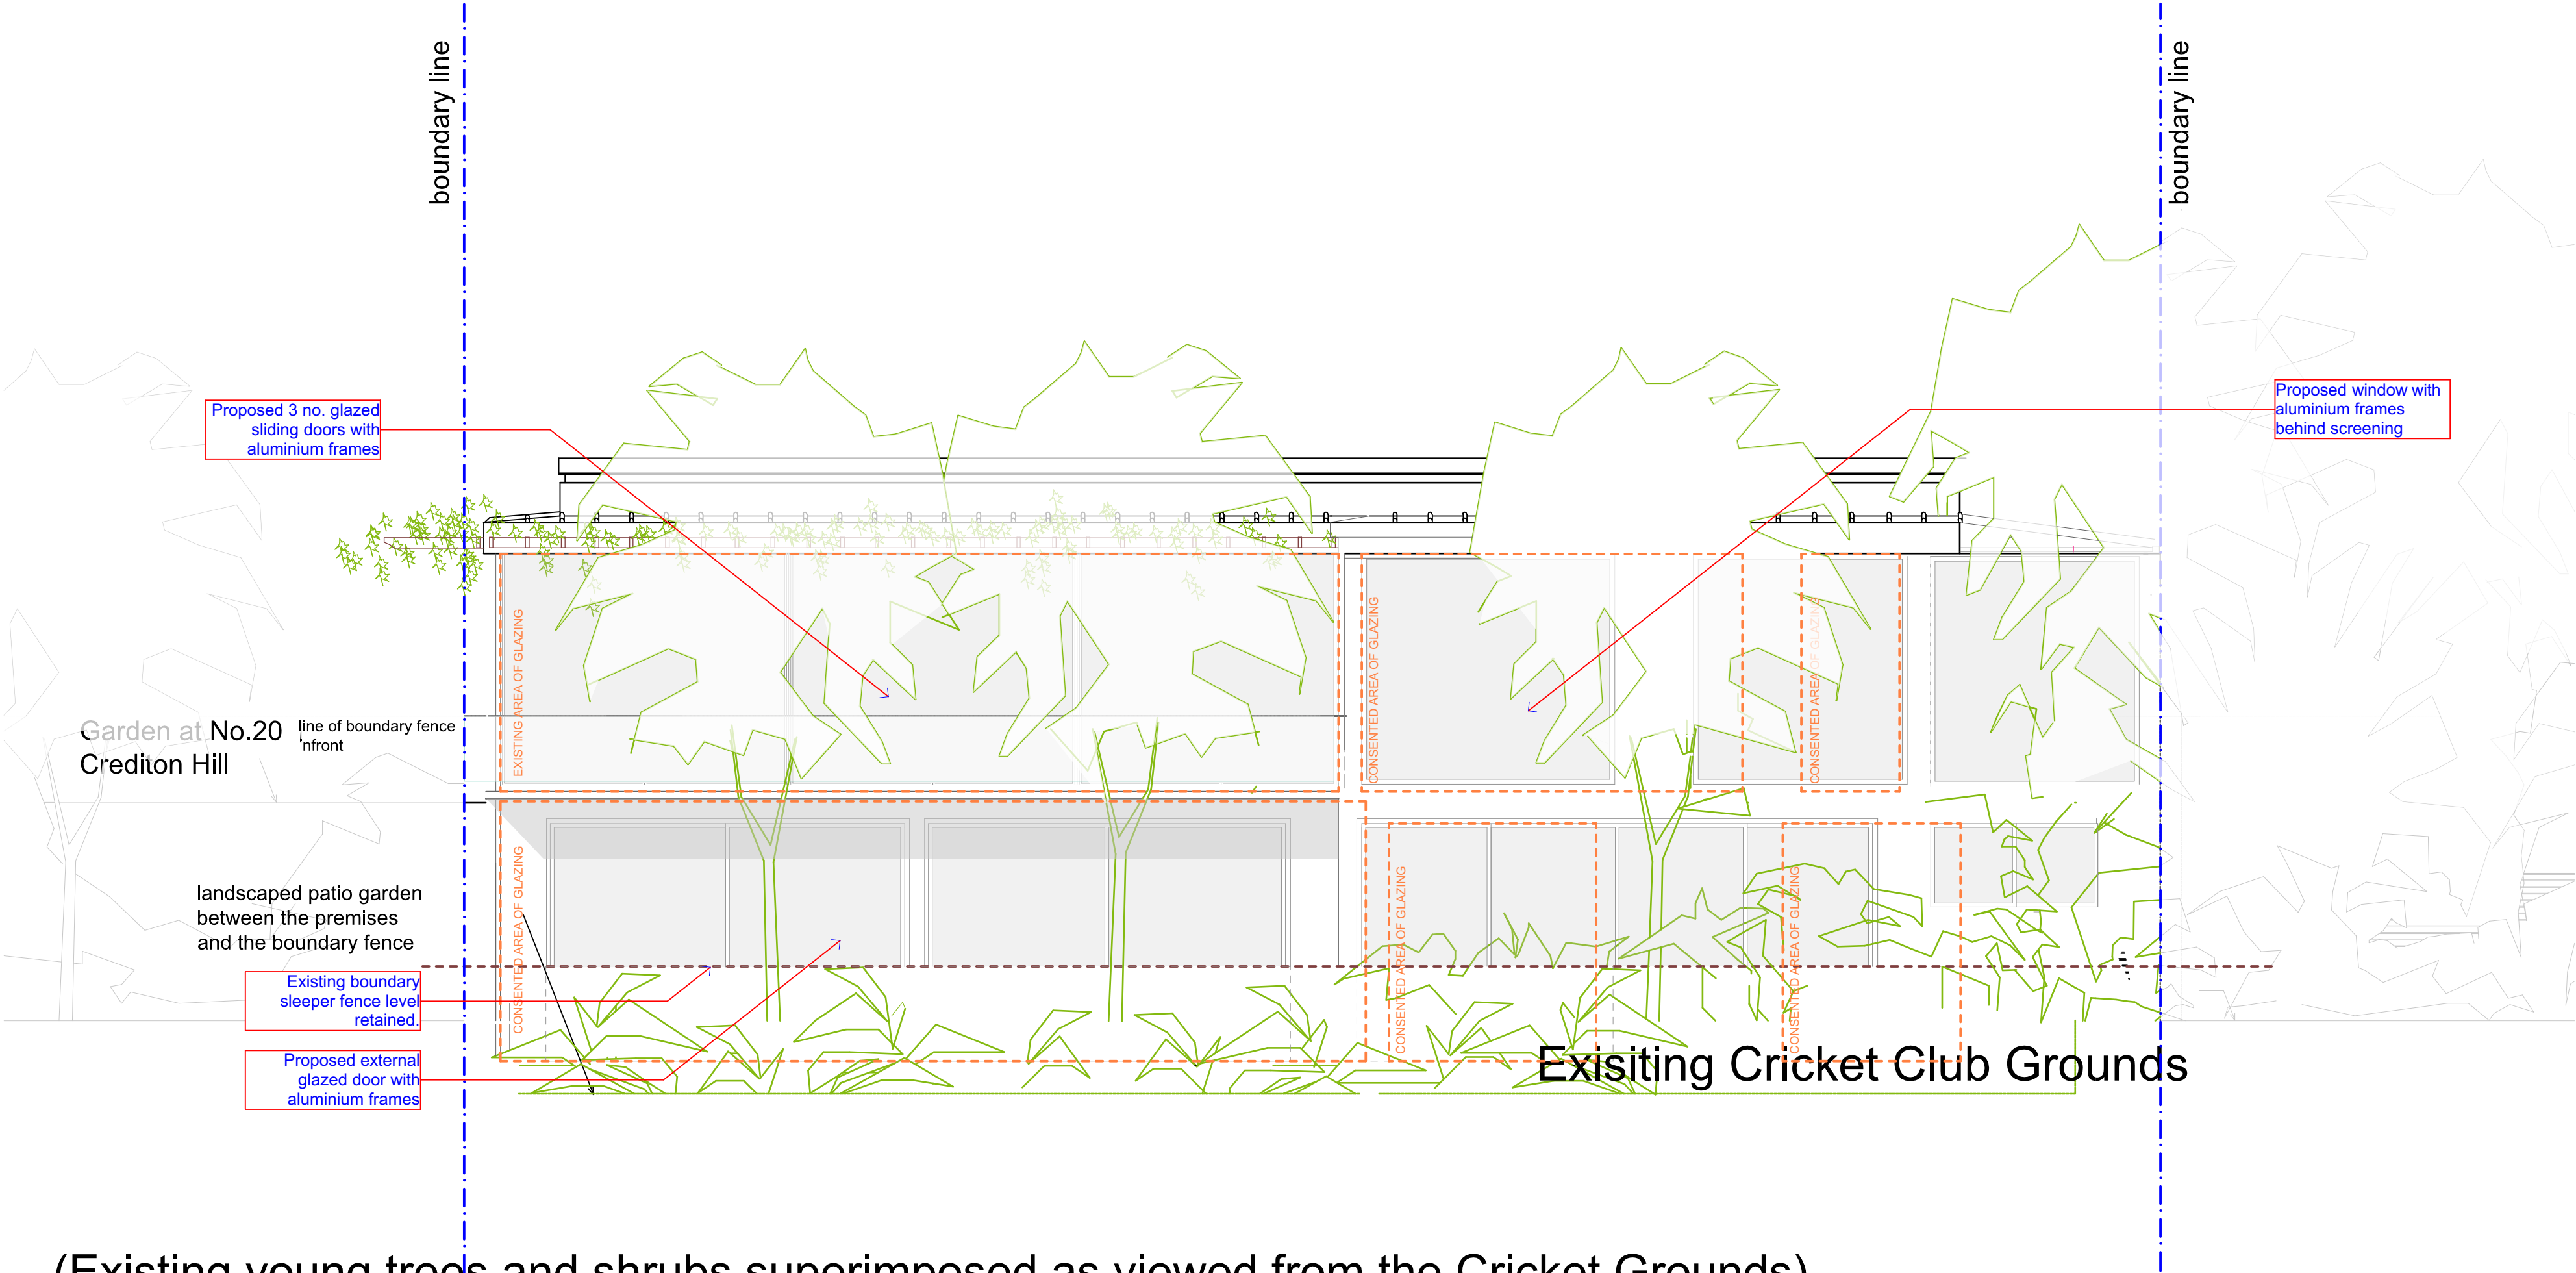

(Existing young trees and shrubs superimposed as viewed from the Cricket Grounds)

S/A

10b Branch Place  
London N1 5PH  
p: 0207 686 3445  
e: info@scenarioarchitecture.com  
w: www.scenarioarchitecture.com

Project Name:  
20 Crediton Hill

Client:  
Daniel Young

Site Location:  
20 Crediton Hill, London NW6  
1HP London UK

Drawing not to be used other than the purpose for which it was prepared. It's supplied without liability for errors or omissions. All dimensions are to be checked on site. This drawing is to be read in conjunction with all other drawings. Notes on this drawing will apply to all other drawings where a similar position exists.

Scale @ A2  
1:50

Project No.  
168


Drawing Name  
PROPOSED REAR ELEVATION

Drawing Number  
20CHill/09-1\_PRO

Rev

SCALE 1:50

0 1000 2000 3000 4000 5000 6000 7000 8000 9000 10000mm

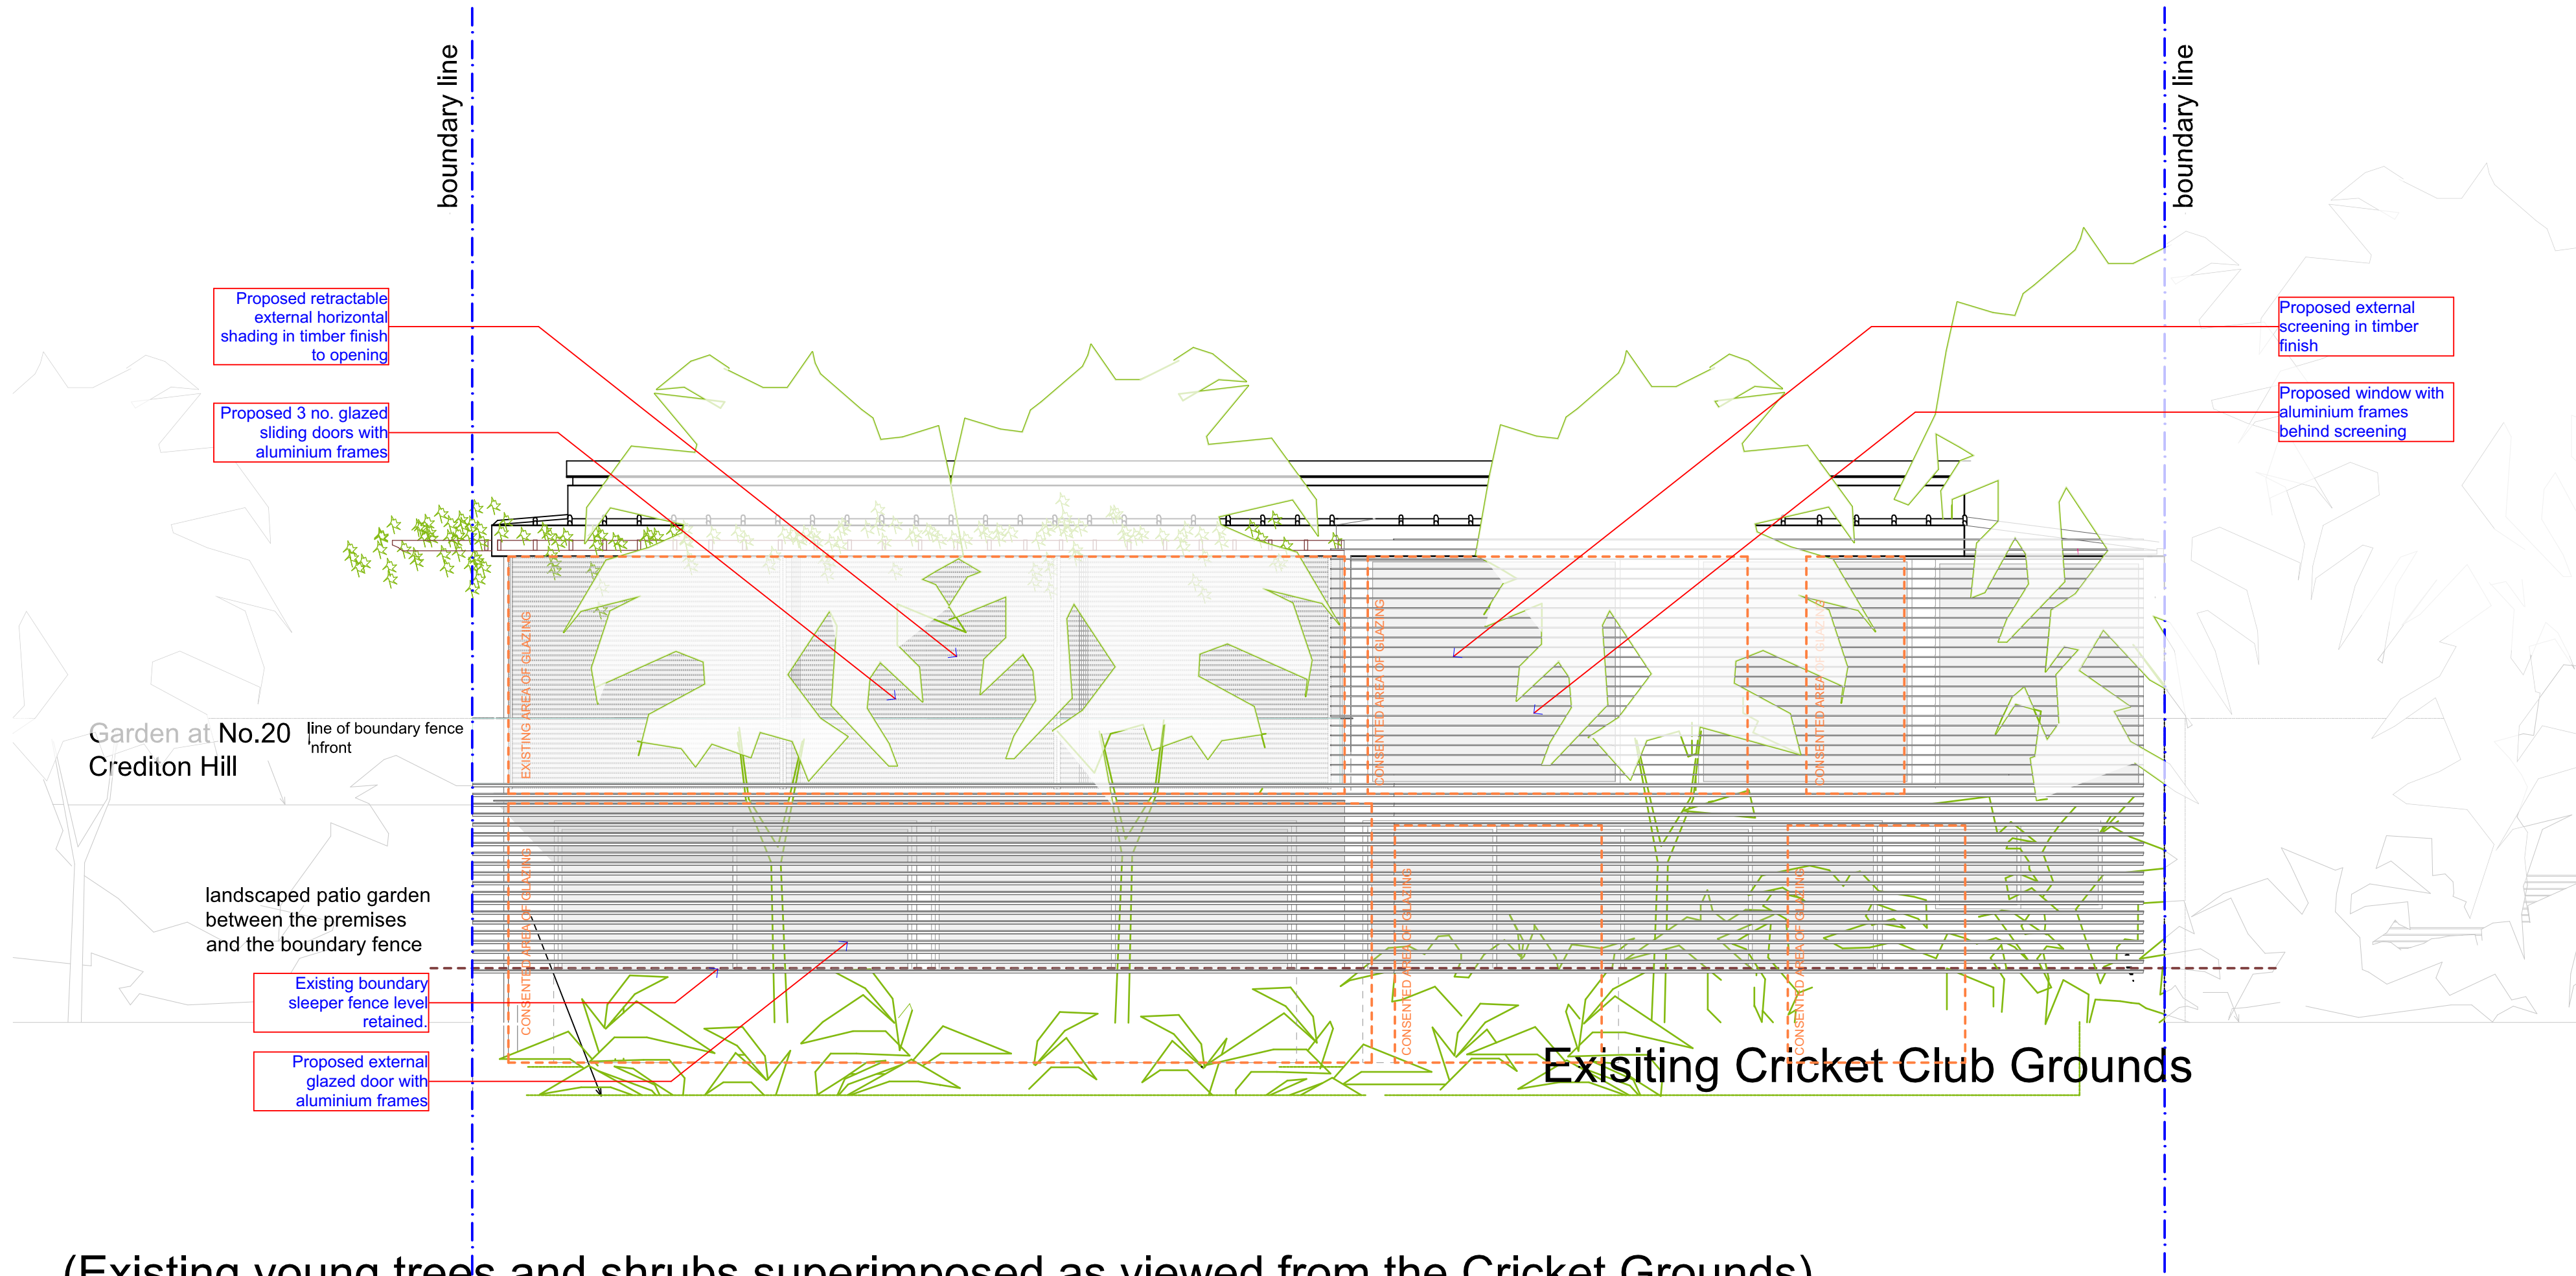

(Existing young trees and shrubs superimposed as viewed from the Cricket Grounds)



10b Branch Place  
London N1 5PH  
p: 0207 686 3445  
e: info@scenarioarchitecture.com  
w: www.scenarioarchitecture.com

Project Name:  
**20 Crediton Hill**

Client:  
**Daniel Young**

Site Location:  
**20 Crediton Hill, London NW6  
1HP London UK**


Drawing not to be used other than the purpose for which it was prepared. It's supplied without liability for errors or omissions. All dimensions are to be checked on site. This drawing is to be read in conjunction with all other drawings. Notes on this drawing will apply to all other drawings where a similar position exists.

Scale @ A2  
**1:50**


Project No.  
**168**

Drawing Name  
**PROPOSED REAR ELEVATION  
(WITH SCREENING)**

Drawing Number  
**20CHill/09-2\_PRO**

 



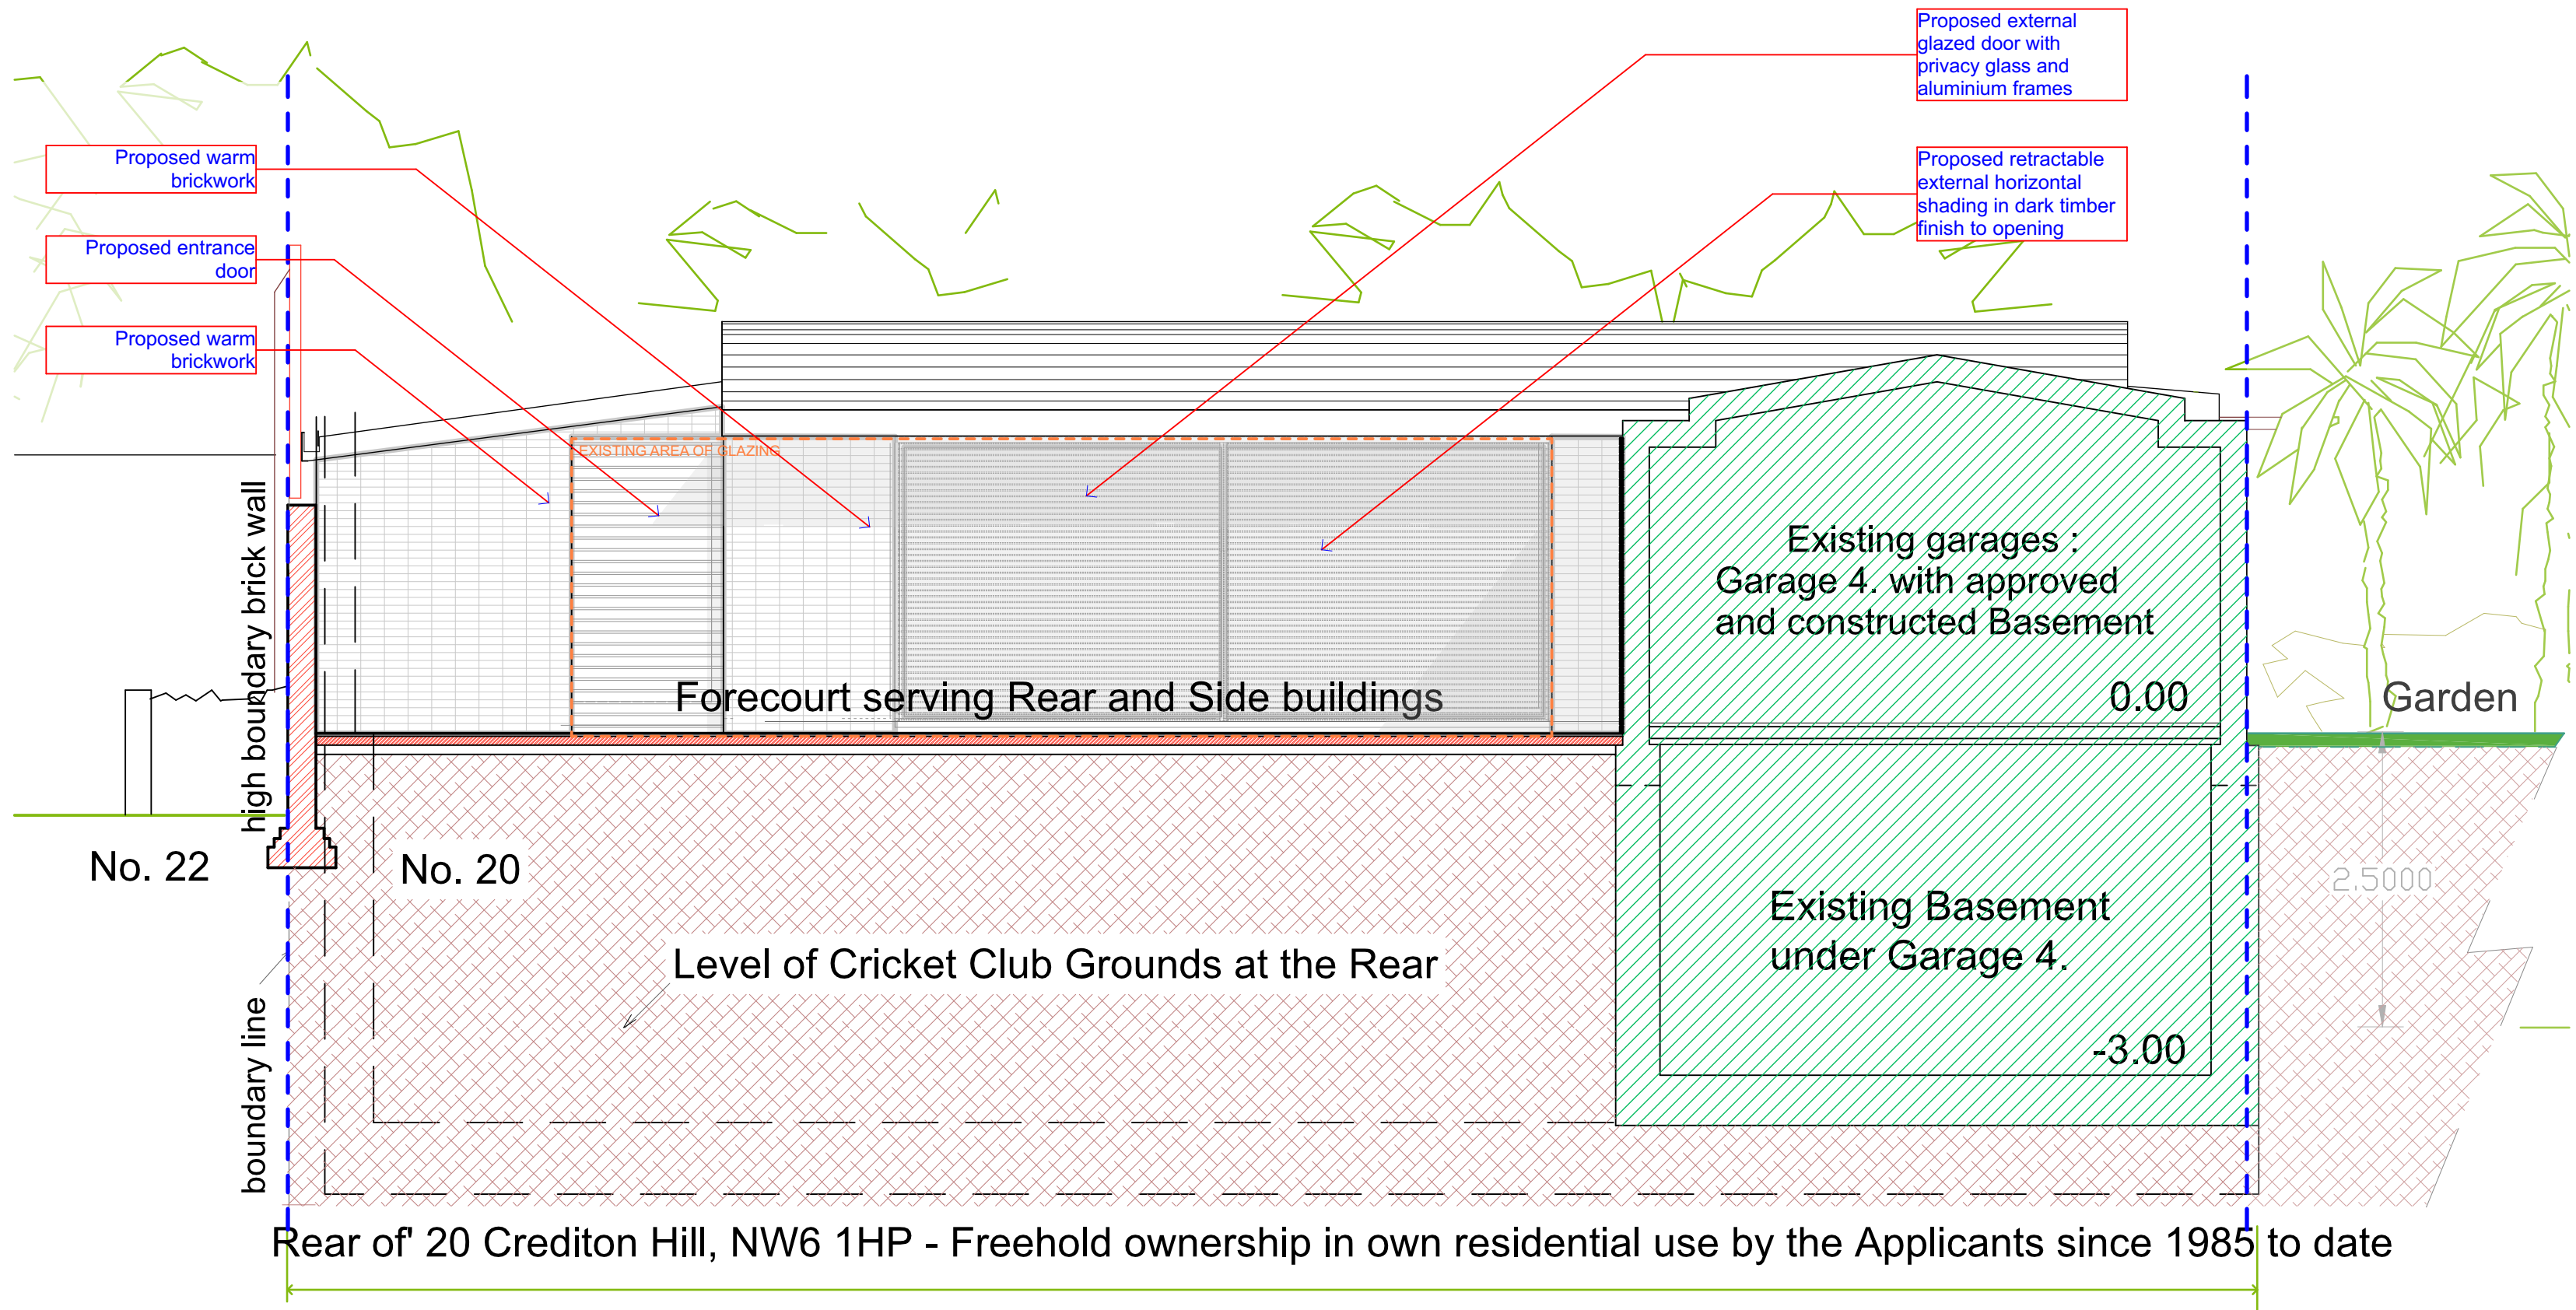

Without prejudice to the fact that the drawing is a plan of the proposed development and not a plan of the existing development.

S/A  
10b Branch Place  
London N1 5PH  
p: 0207 686 3445  
e: info@scenarioarchitecture.com  
w: www.scenarioarchitecture.com

Project Name:  
20 Crediton Hill

Client:  
Daniel Young

Site Location:  
20 Crediton Hill, London NW6  
1HP London UK

Drawing not to be used other than the purpose for which it was prepared. It's supplied without liability for errors or omissions. All dimensions are to be checked on site. This drawing is to be read in conjunction with all other drawings. Notes on this drawing will apply to all other drawings where a similar position exists.

Scale @ A2  
1:50


Project No.  
168


Drawing Name  
PROPOSED FRONT ELEVATION

Drawing Number  
20CHill/13.B\_PRO


Rev  
A

SCALE 1:50  
0 1000 2000 3000 4000 5000 6000 7000 8000 9000 10000mm

 

 



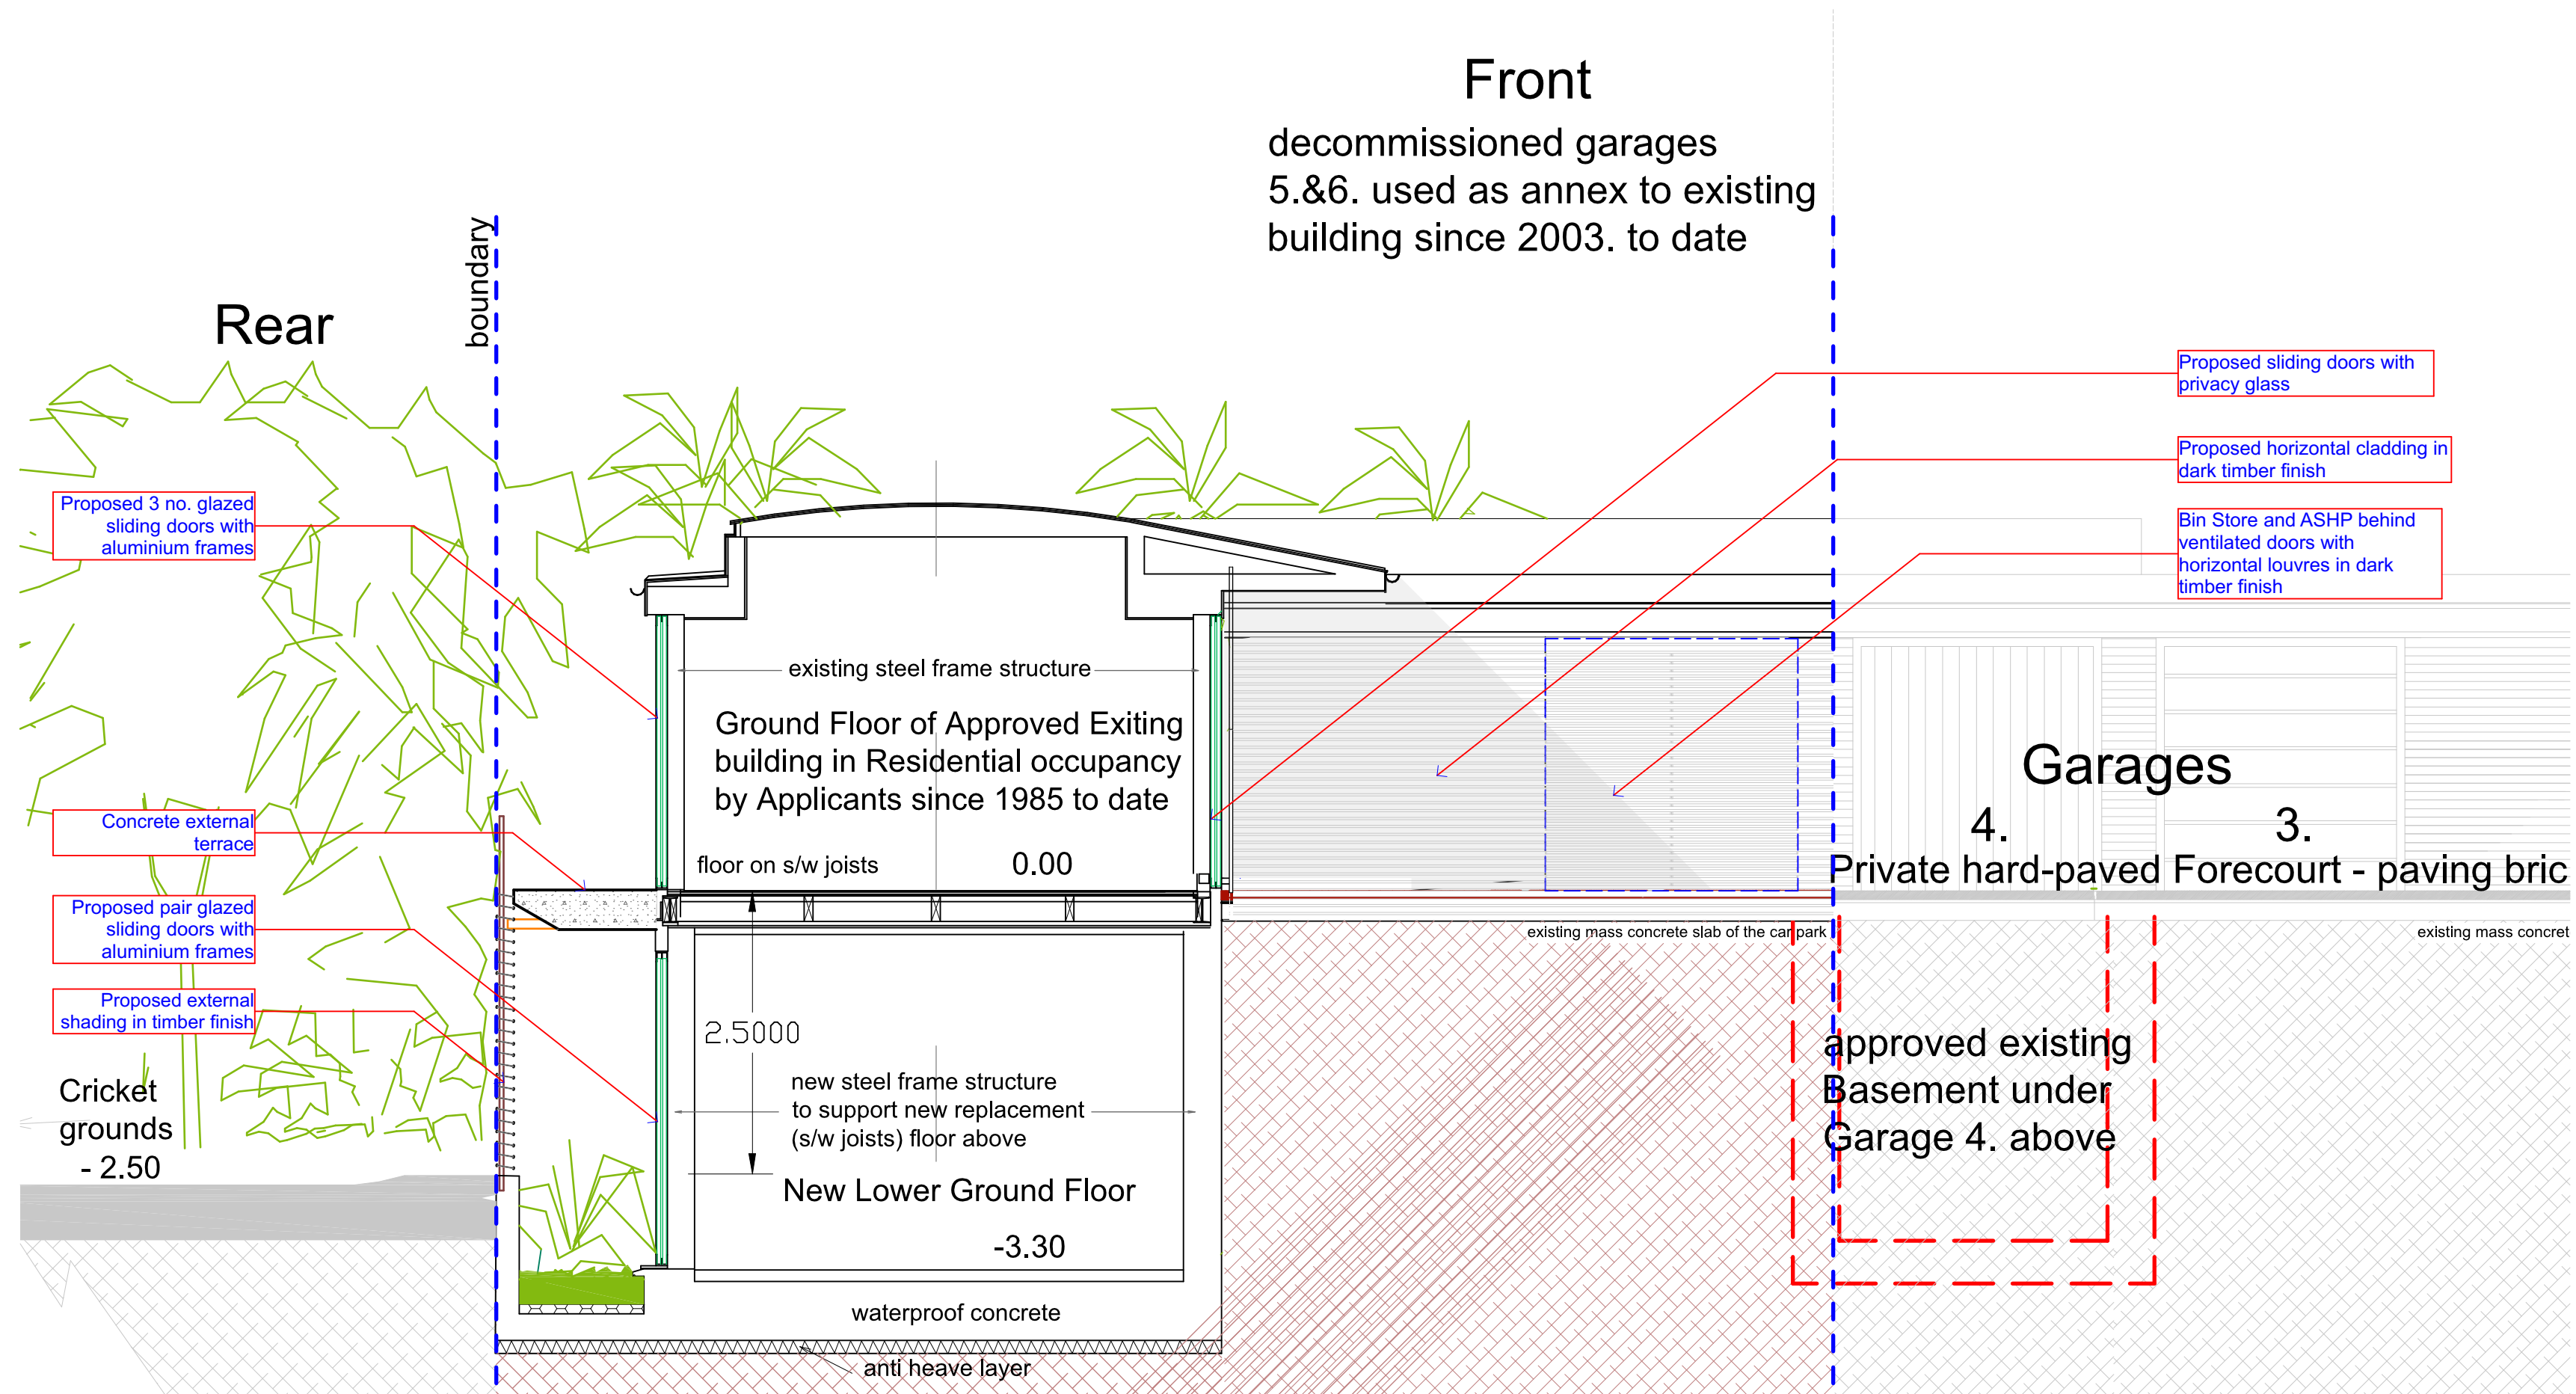

SCALE 1:50

0 1000 2000 3000 4000 5000 6000 7000 8000 9000 10000mm

S/A

10b Branch Place  
London N1 5PH  
p: 0207 686 3445  
e: info@scenarioarchitecture.com  
w: www.scenarioarchitecture.com

Project Name:  
20 Crediton Hill

Client:  
Daniel Young

Site Location:  
20 Crediton Hill, London NW6  
1HP London UK

Drawing not to be used other than the purpose for which it was prepared. It's supplied without liability for errors or omissions. All dimensions are to be checked on site. This drawing is to be read in conjunction with all other drawings. Notes on this drawing will apply to all other drawings where a similar position exists.

Scale @ A2 Project No.  
1:50 168

Drawing Name  
PROPOSED MIRRORED SECTION A-A

Drawing Number Rev  
20CHill/15.B\_PRO B