





FRONT ELEVATION
EXISTING

TIMBER SOFFIT


STUCCO FINISH

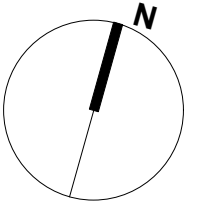

drawing title Front elevation				do not scale dimension from this drawing. all measurements given are indicative. all dimensions to be determined on site prior to purchase and manufacture. all discrepancies between indicative dimensions and those measured on site to be brought to the architect's attention. this drawing is copyright and should not be copied or duplicated in anyway without the consent of the architect.
Existing	status Planning	project No 952 drawing No E'x'01	date 02/24 scale 1:50	
project 2 Villas on the Heath Hampstead NW3 1BA		revision A		

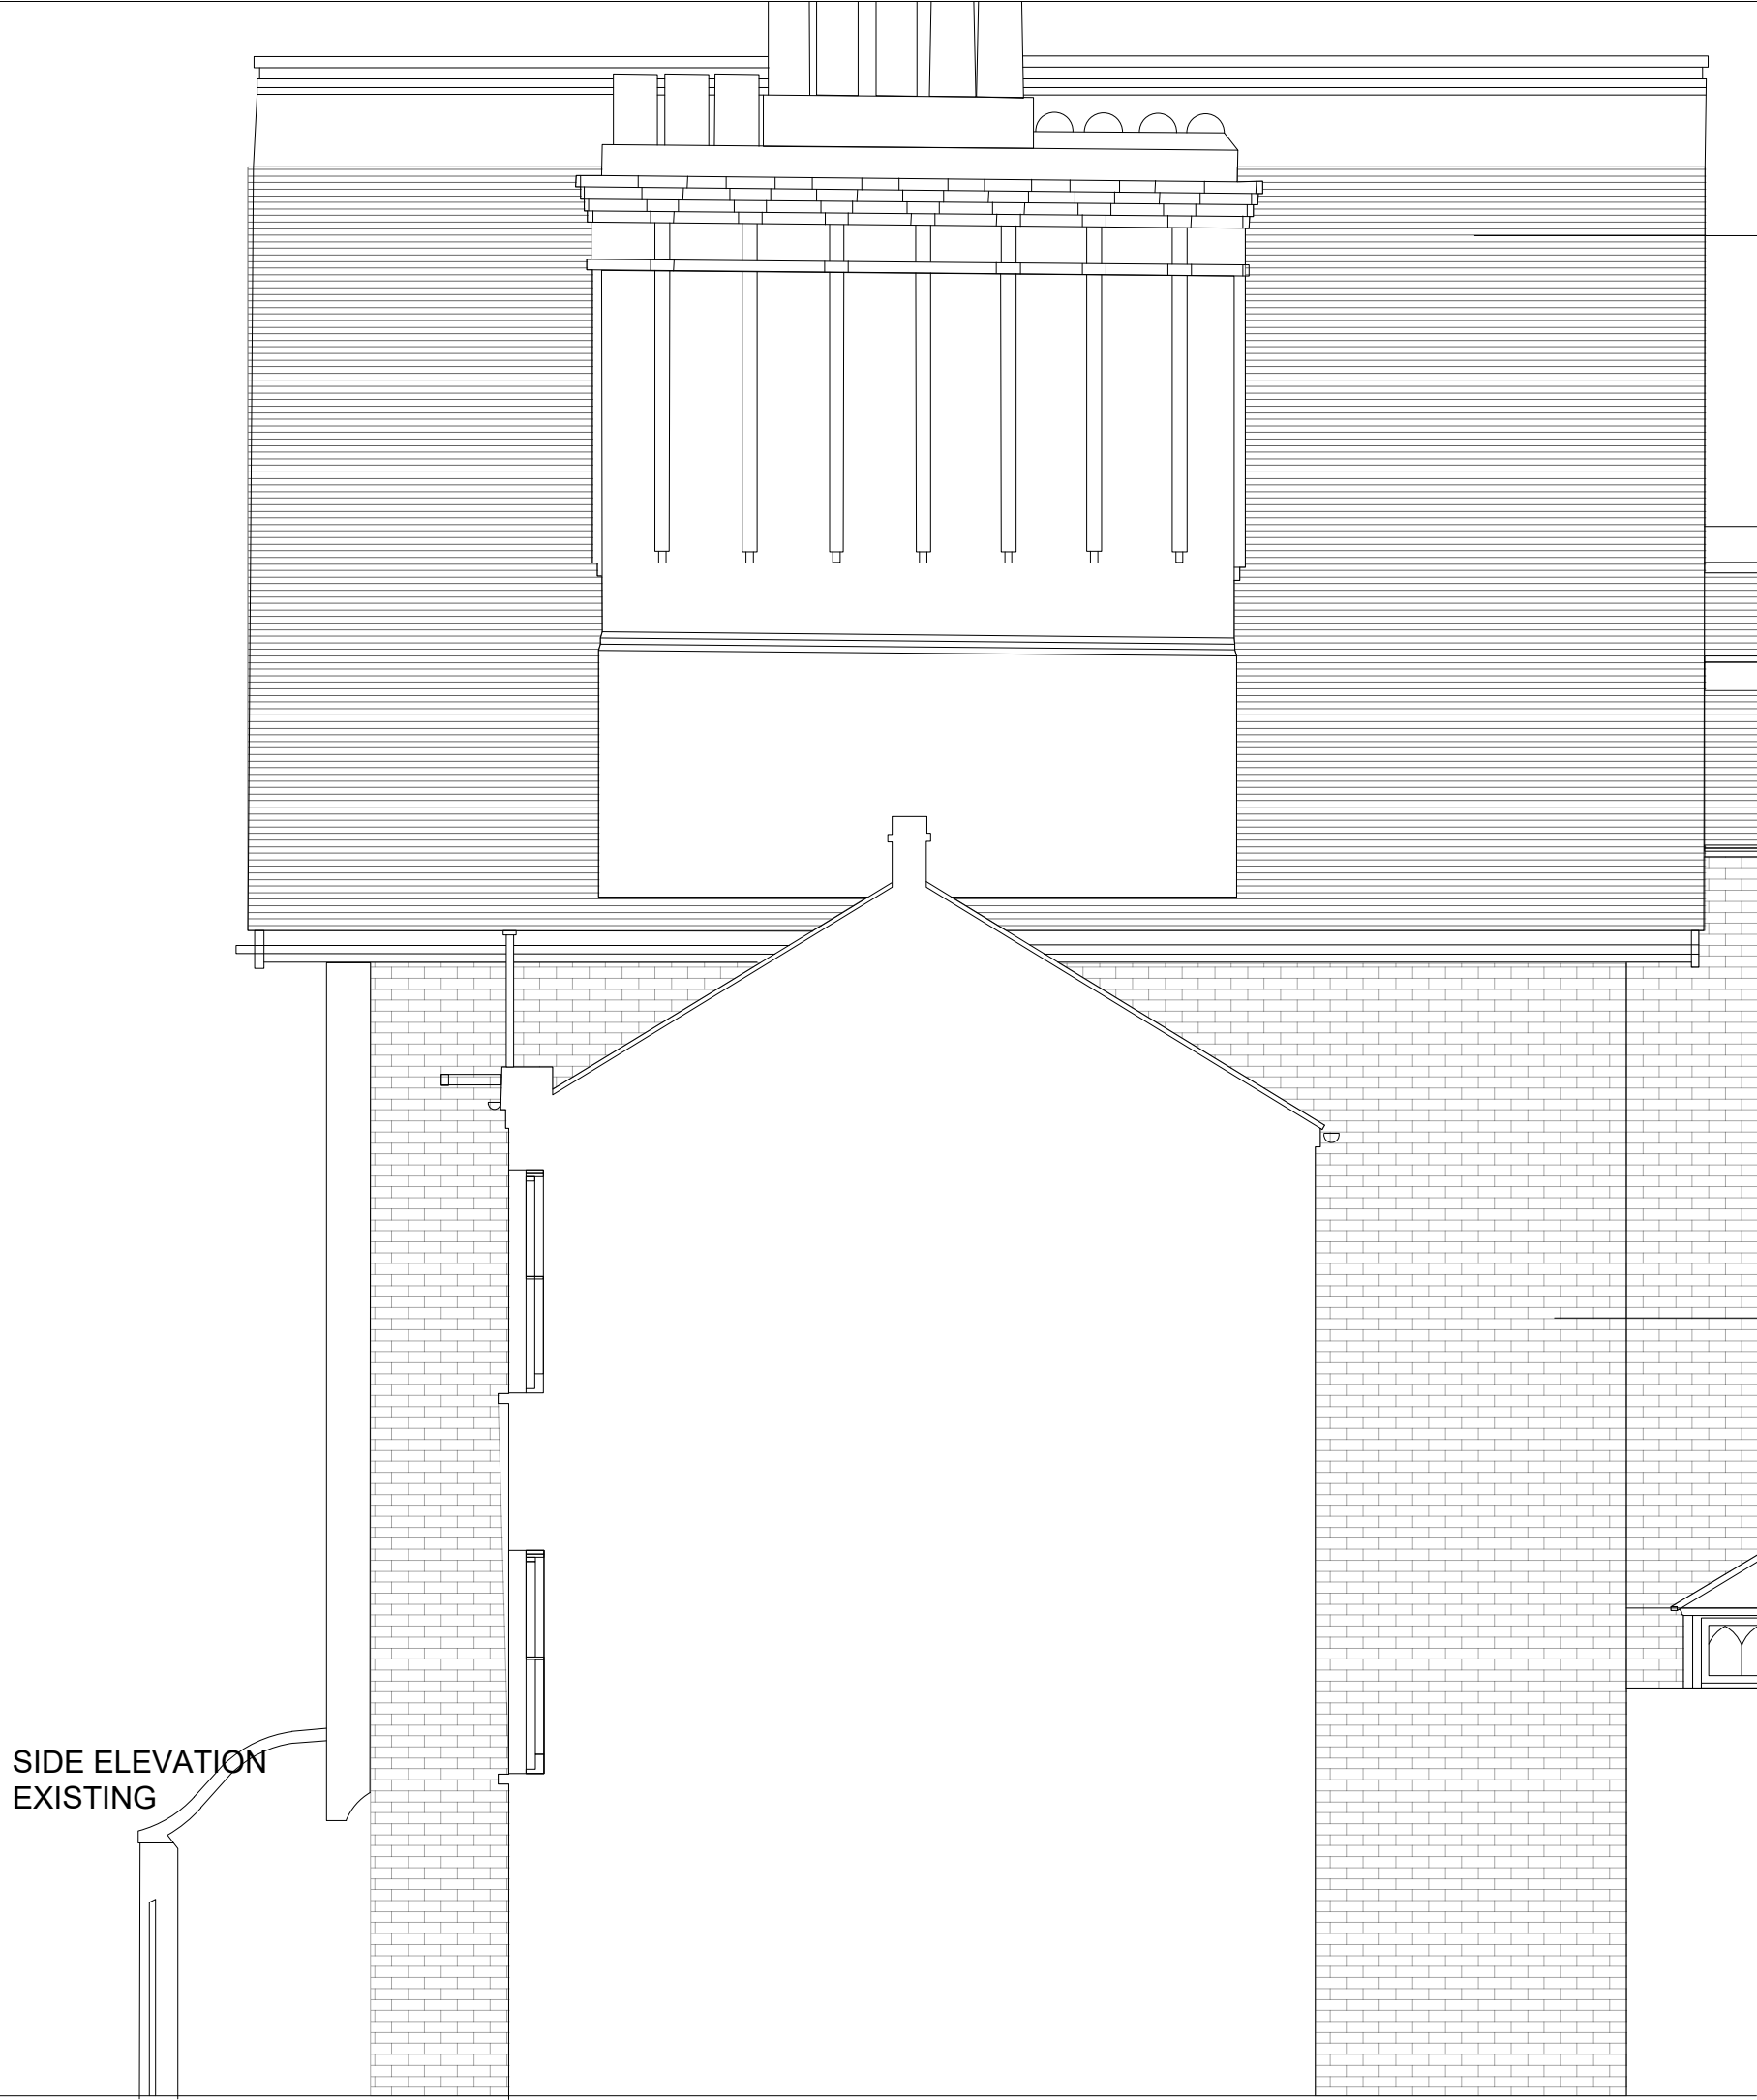

CLAY TILES

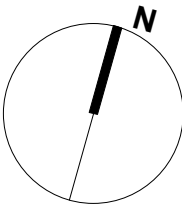

PAINTED BRICK


PAINTED BRICK

NOT ORIGINAL SKYLIGHT

SIDE ELEVATION
EXISTING



drawing title Side elevation		do not scale dimension from this drawing. all measurements given are indicative. all dimensions to be determined on site prior to purchase and manufacture. all discrepancies between indicative dimensions and those measured on site to be brought to the architect's attention.	
Existing		this drawing is copyright and should not be copied or duplicated in anyway without the consent of the architect.	
project 2 Villas on the Heath Hampstead NW3 1BA	status Planning	project No 952 drawing No E'X'02 revision A	date 02/24 scale 1:50

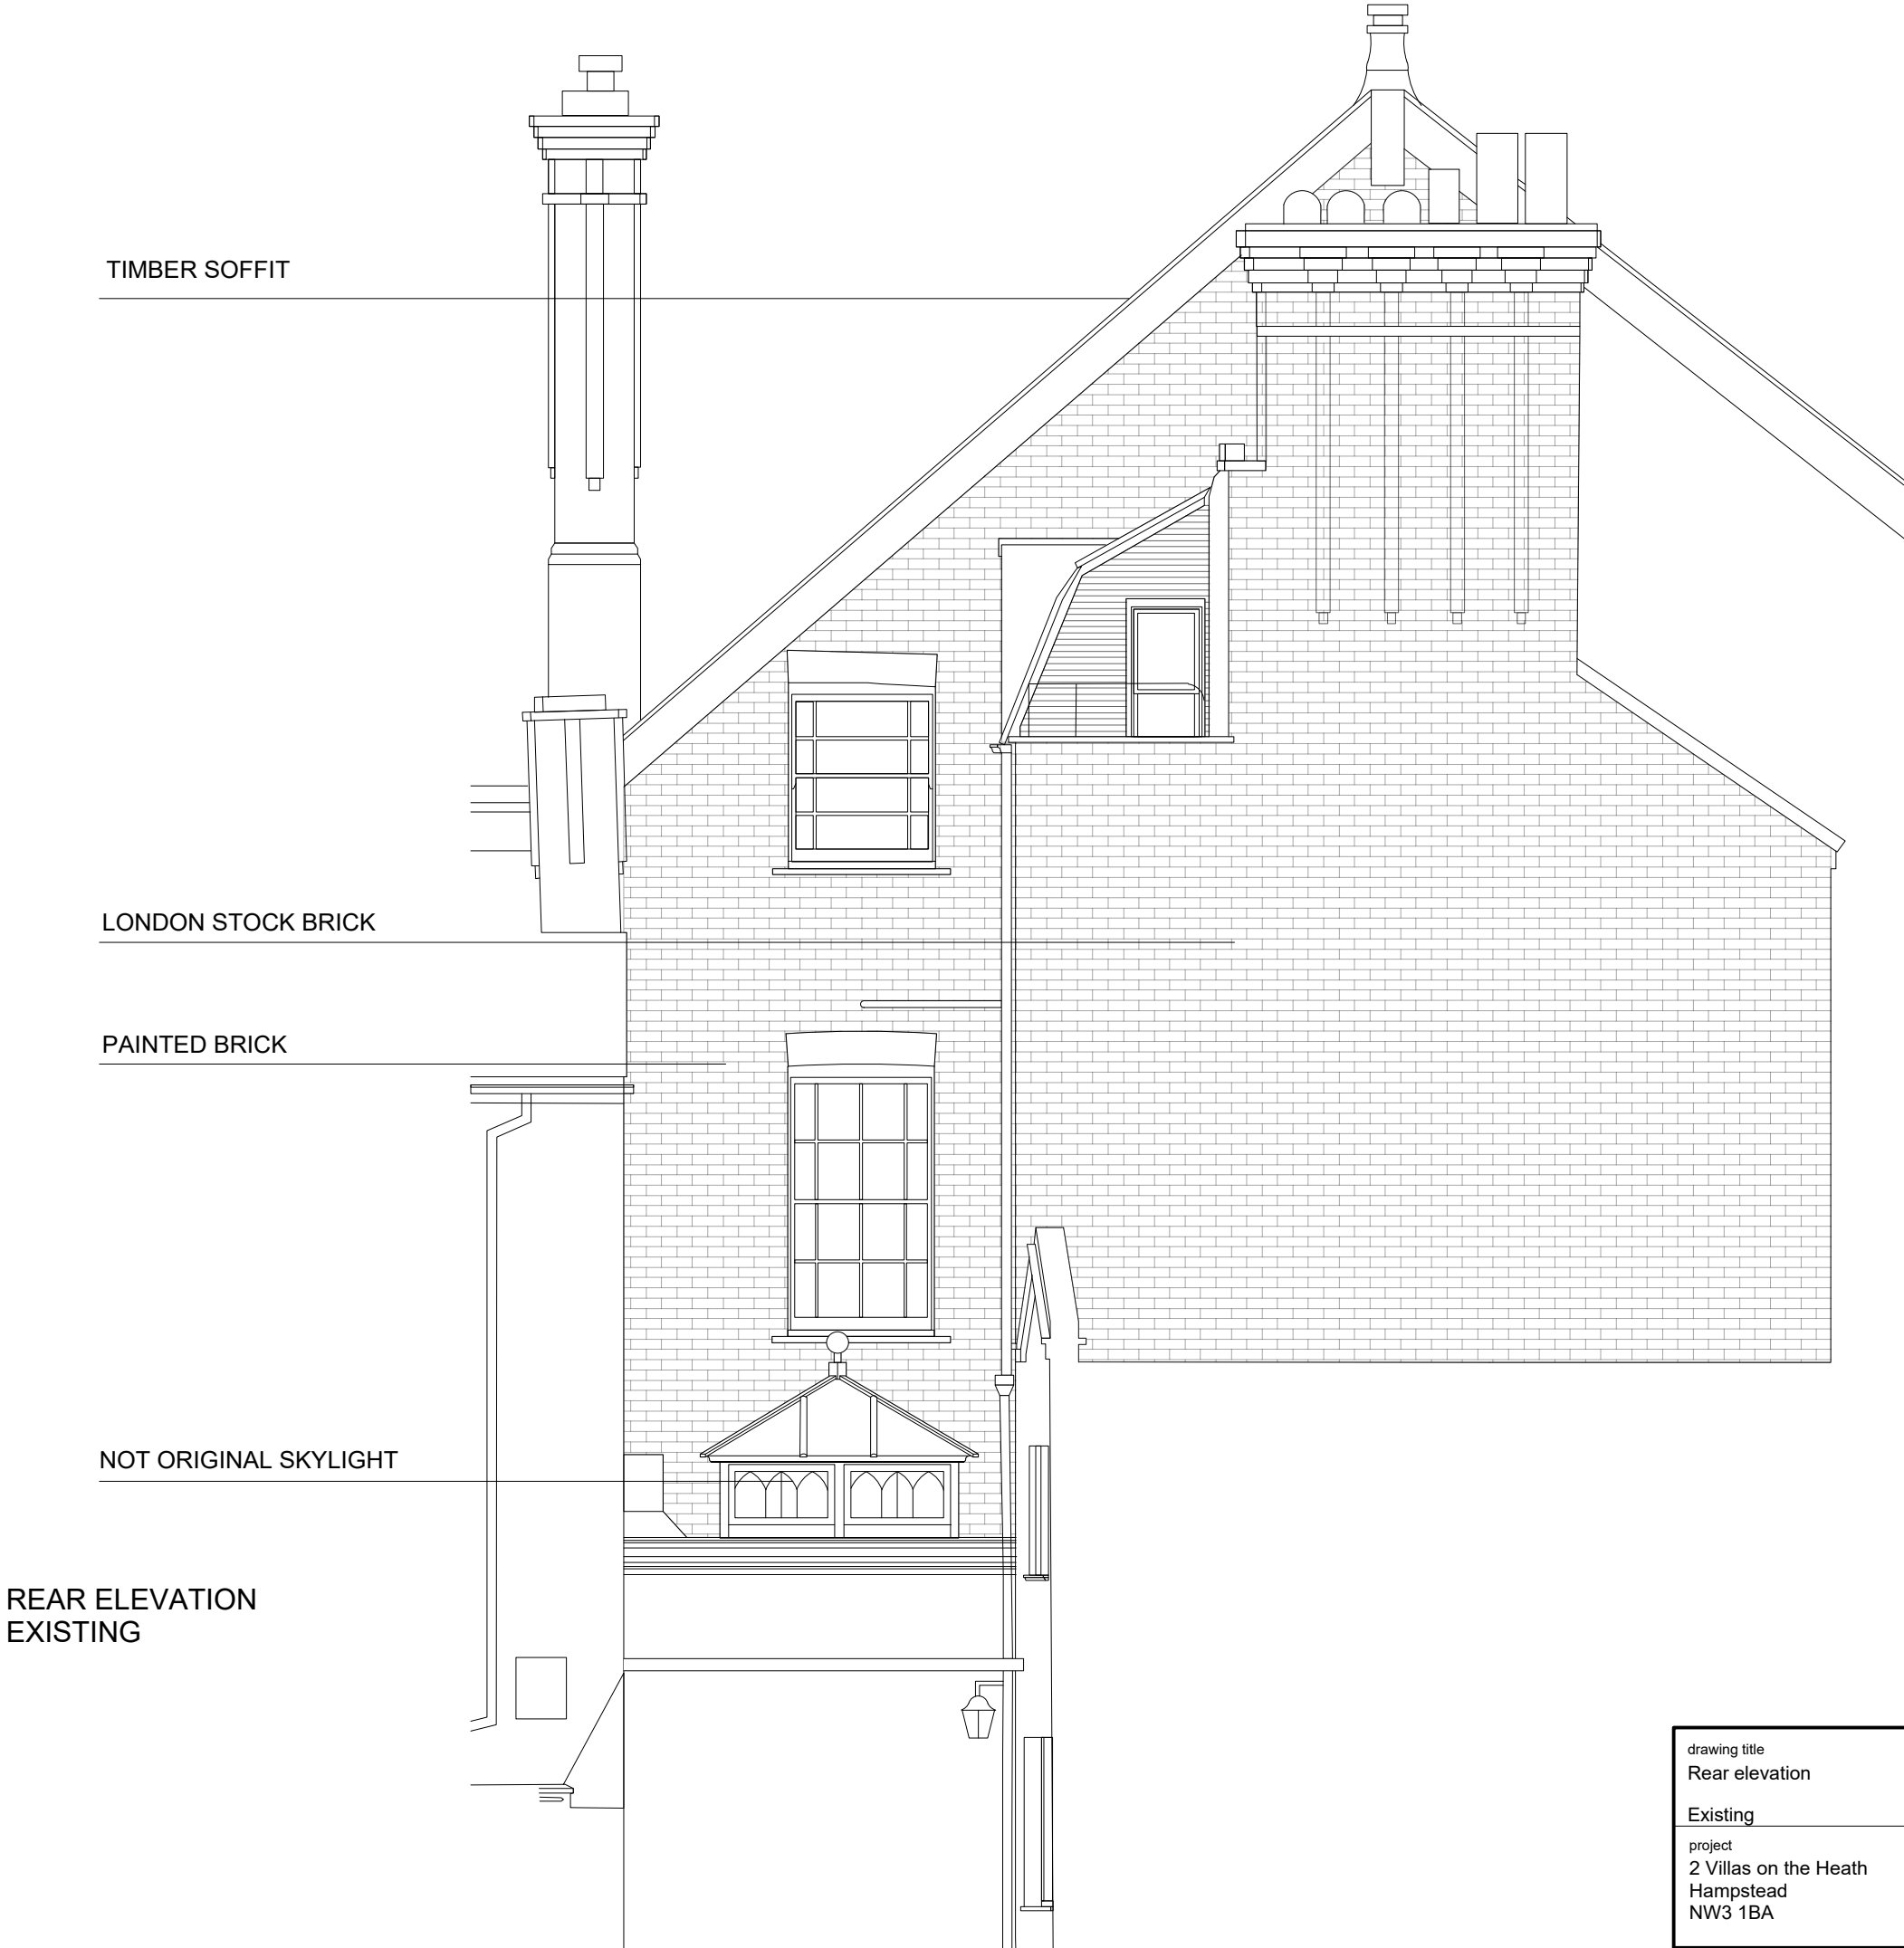


TIMBER SOFFIT

LONDON STOCK BRICK

PAINTED BRICK


NOT ORIGINAL SKYLIGHT

REAR ELEVATION
EXISTING

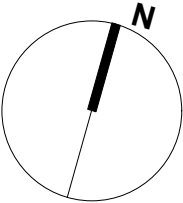


drawing title Rear elevation Existing				do not scale dimension from this drawing. all measurements given are indicative. all dimensions to be determined on site prior to purchase and manufacture. all discrepancies between indicative dimensions and those measured on site to be brought to the architect's attention. this drawing is copyright and should not be copied or duplicated in anyway without the consent of the architect.
project 2 Villas on the Heath Hampstead NW3 1BA	status Planning	project No 952 drawing No E'x'03 revision A	date 02/24 scale 1:50	



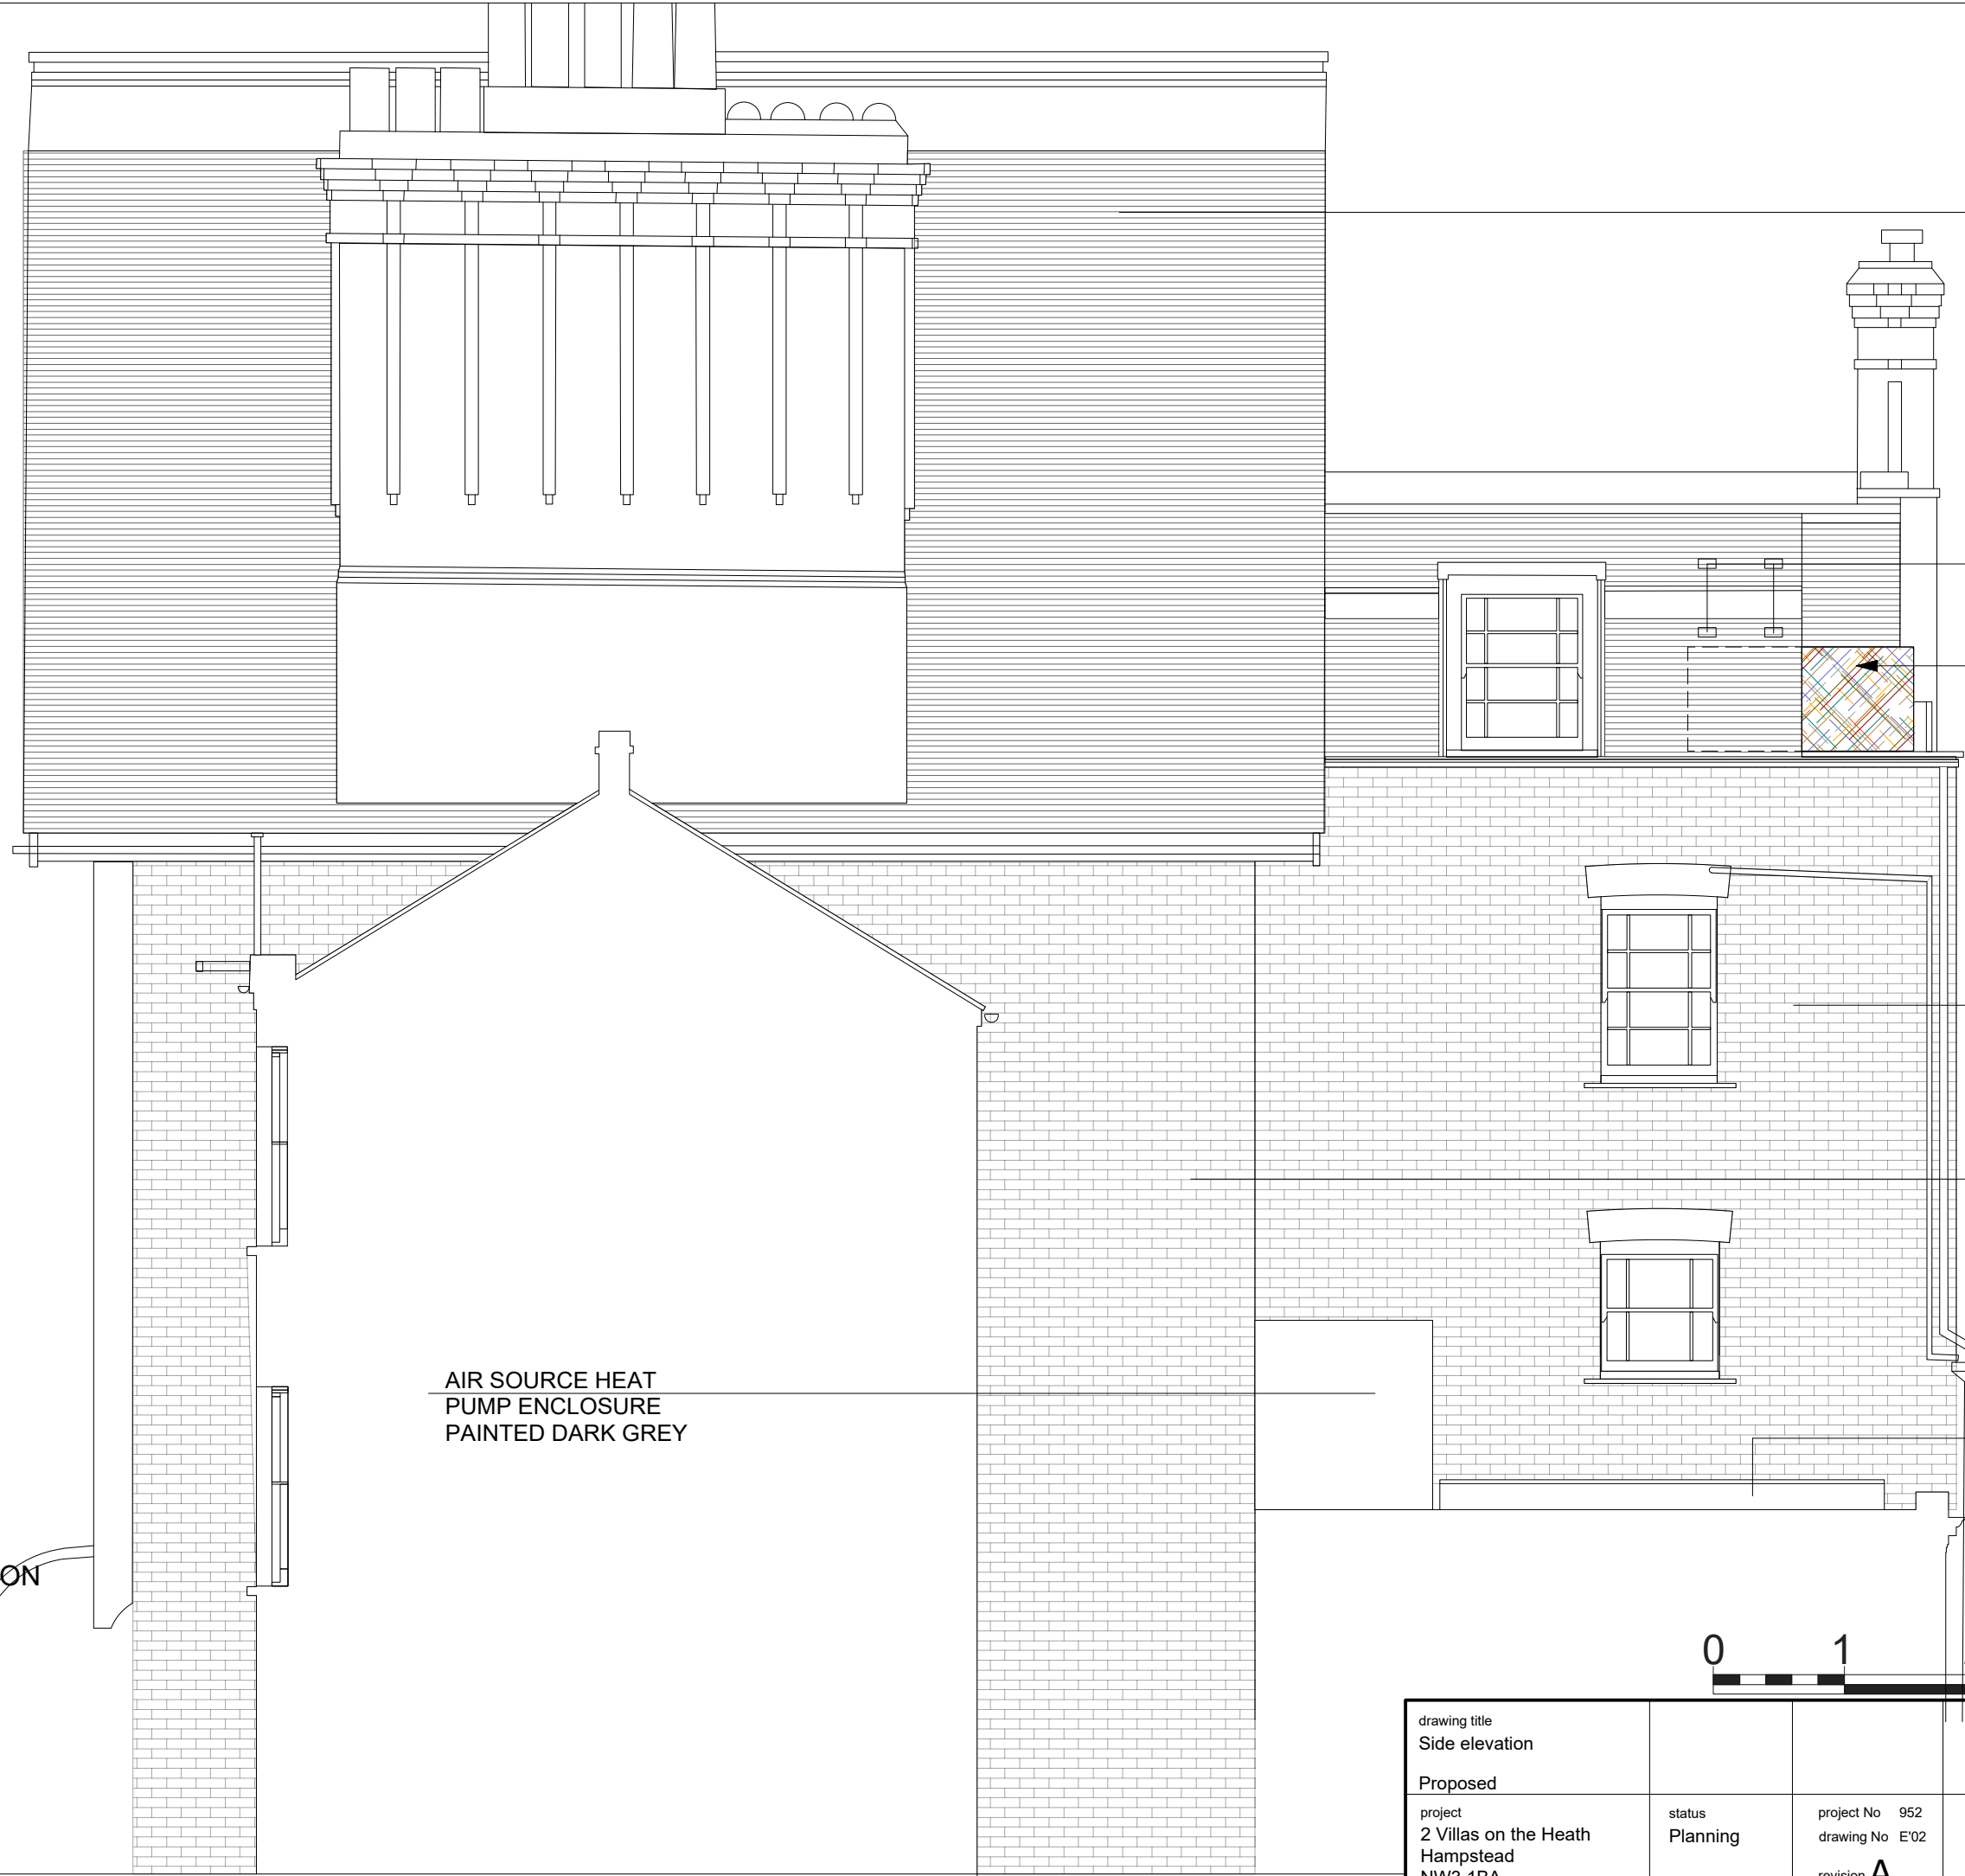

CLAY TILES

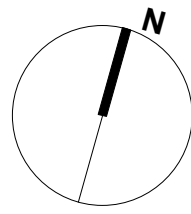

ventilation roof tiles
colour to match existing

air source heat pump
enclosure, colour to
match the existing roof

PAINTED BRICK

PAINTED BRICK

AIR SOURCE HEAT
PUMP ENCLOSURE
PAINTED DARK GREY

NEW ROOF LIGHT

SIDE ELEVATION
PROPOSED



drawing title Side elevation				do not scale dimension from this drawing. all measurements given are indicative. all dimensions to be determined on site prior to purchase and manufacture. all discrepancies between indicative dimensions and those measured on site to be brought to the architect's attention. this drawing is copyright and should not be copied or duplicated in anyway without the consent of the architect.
Proposed				
project 2 Villas on the Heath Hampstead NW3 1BA	status Planning	project No 952 drawing No E'02 revision A	date 02/24 scale 1:50	

