





PROPOSED BASED FLOOR PLAN

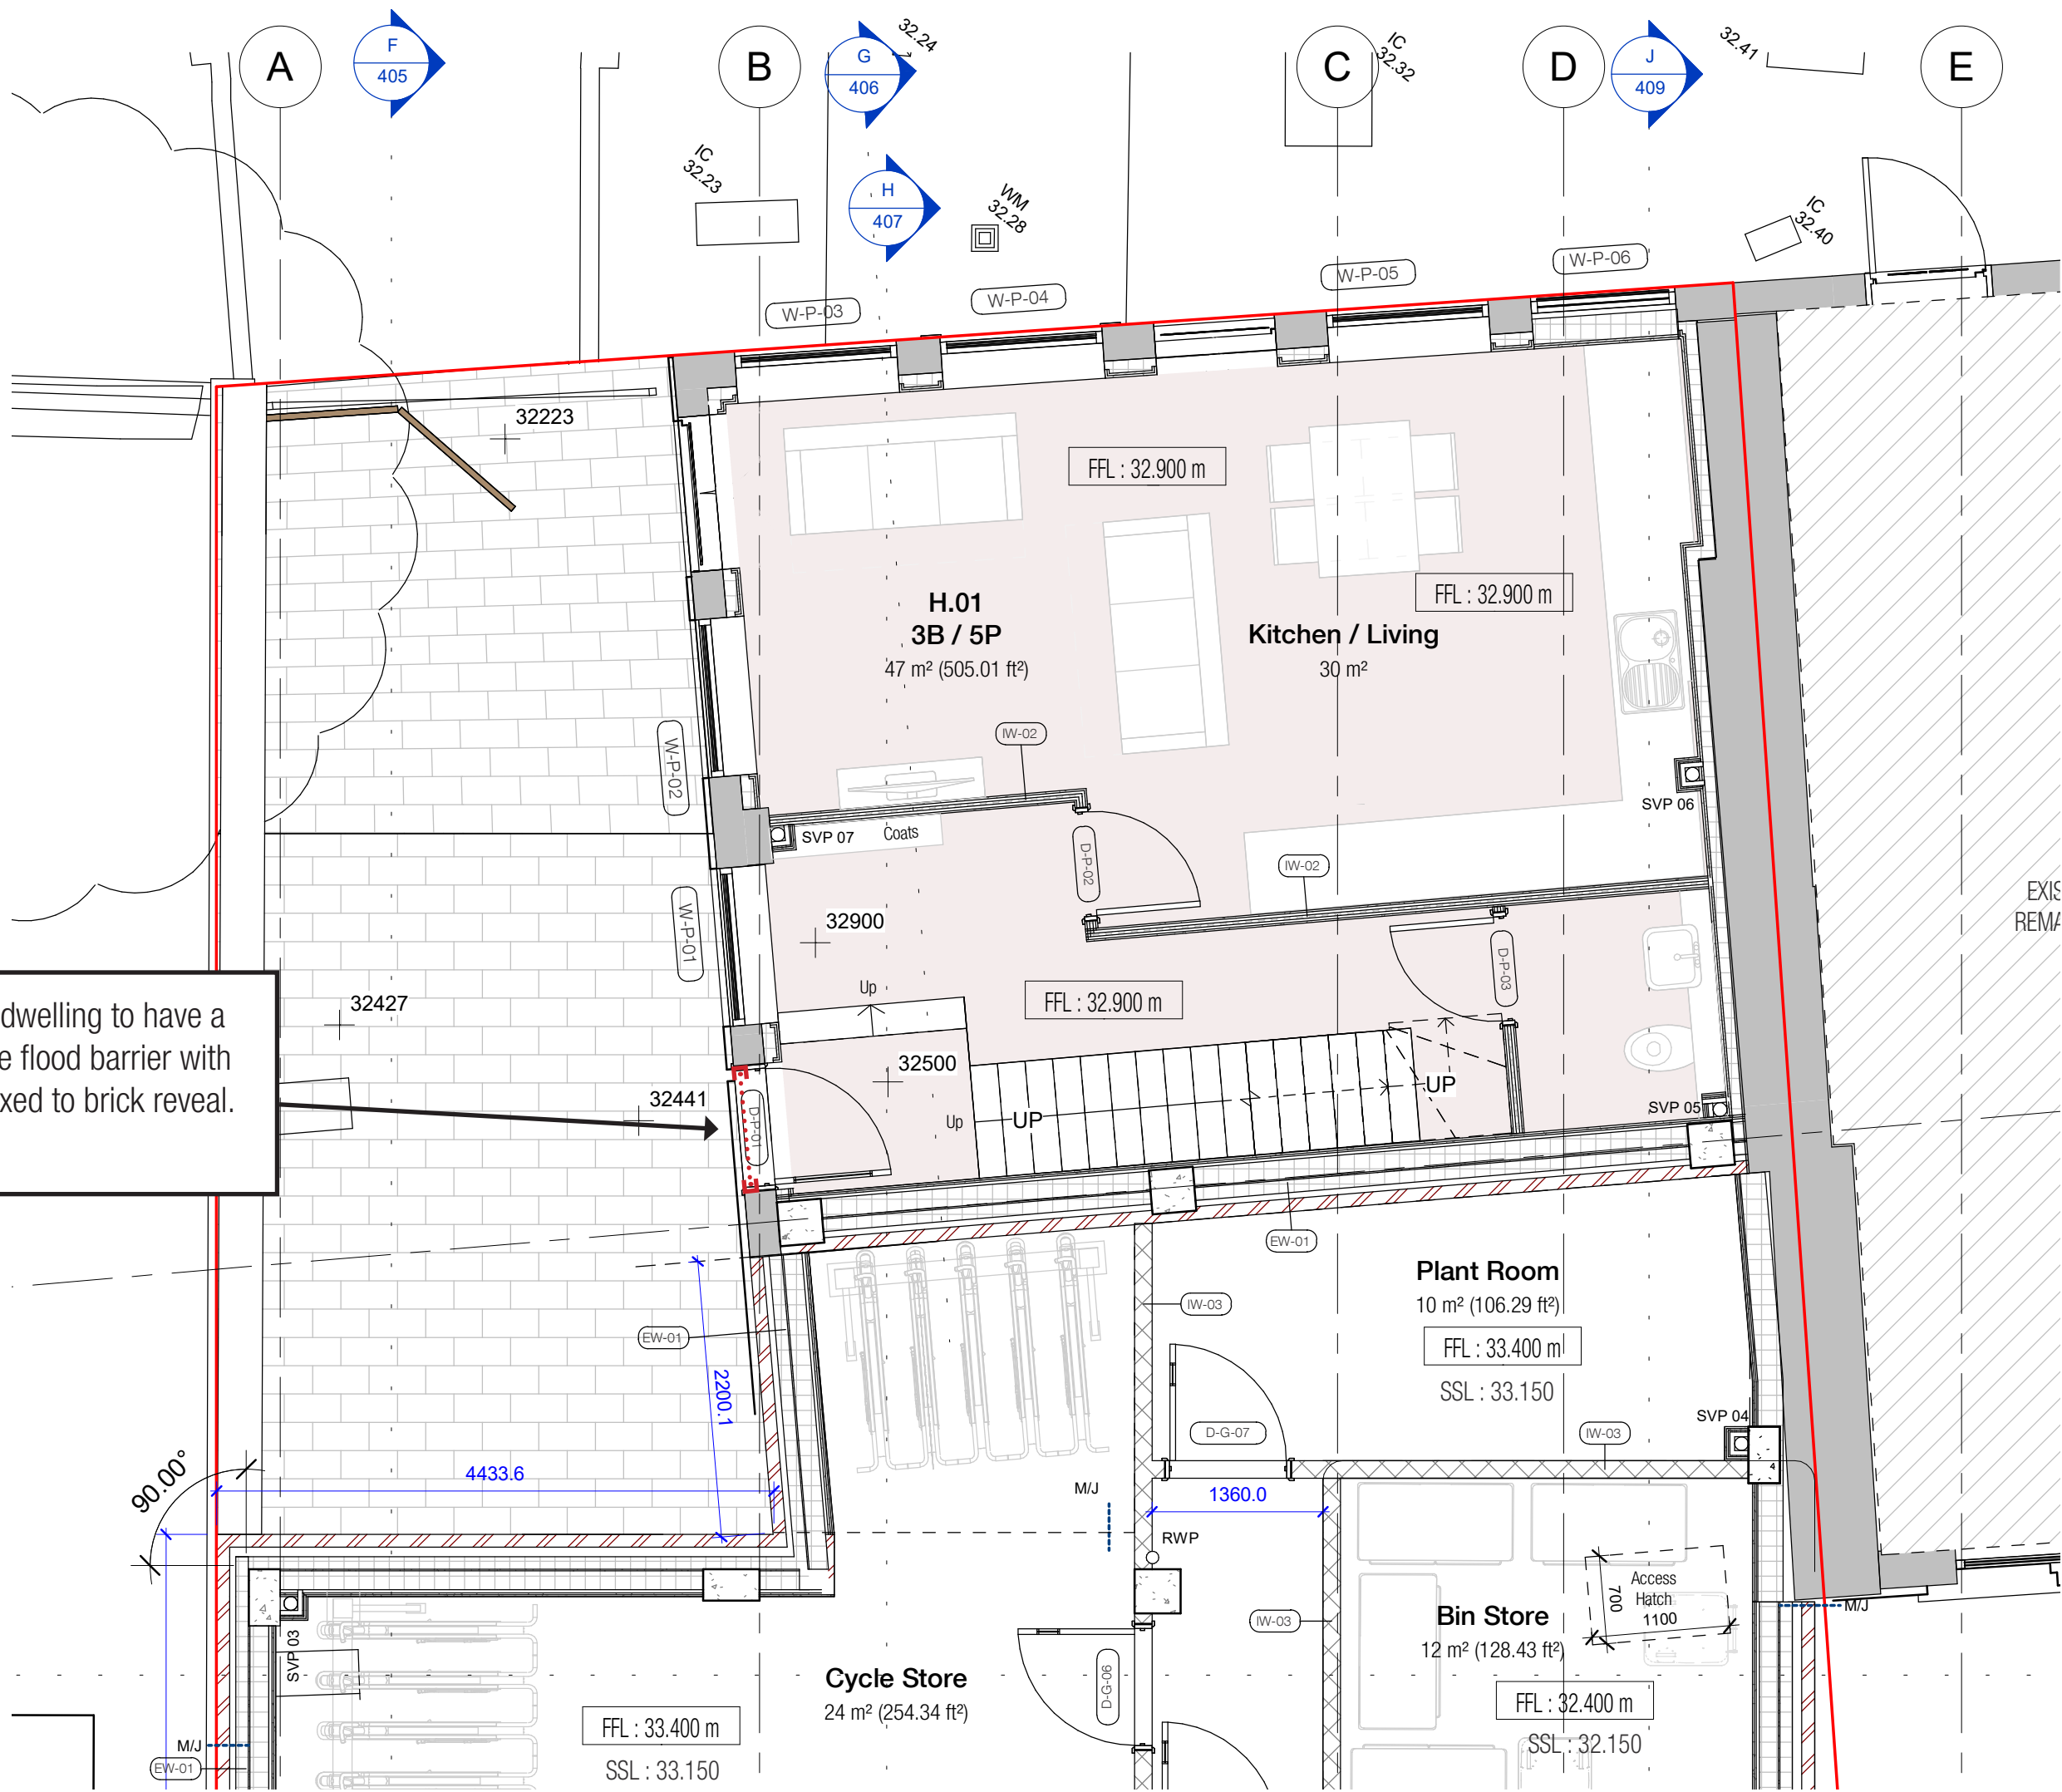

PROPOSED GROUND FLOOR PLAN

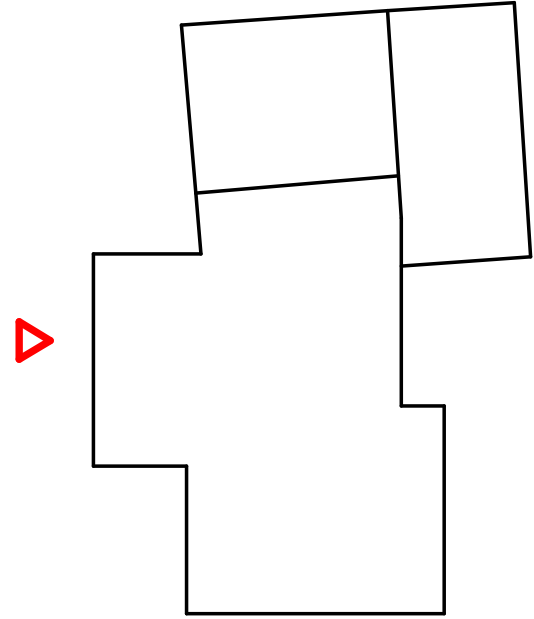

ELEVATION KEY PLAN



PROPOSED NORTH-EAST ELEVATION



Example of demountable flood barrier with side posts

NOT FOR CONSTRUCTION

THIS DRAWING IS ISSUED FOR COORDINATION ONLY. NOT FOR CONSTRUCTION. ALL INFORMATION SHOWN IS SUBJECT TO PLANNING APPROVAL, COORDINATION WITH ENGINEERS AND M&E CONSULTANT AND DETAILED DESIGN DEVELOPMENT.

METASHAPE | ARCHITECTS

STAGES

STAGE 4

PROJECT

BIRD IN HAND, WEST END LANE
NW6 4NX

SHEET TITLE

PROPOSED FLOOD DEFENCES

SCALE
1 : 50 @ A1

DATE
07.08.24

DRAWN

REVIEWED

JOB NO.
2020-008