



TRACHELOSPERMUM ASIATICUM (PINKSHOWERS)



01. BEA CLAY SOLUTIONS, FORMAT UK METRIC, BEA POLAR WITH LIGHT MORTAR



05. SALVIA CLAY PAVERS, VANDE MOORTELE

1. LANDSCAPING KEY




2. LANDSCAPE PLAN

SCALE 1:50 @ A3



0 1 2 3 M

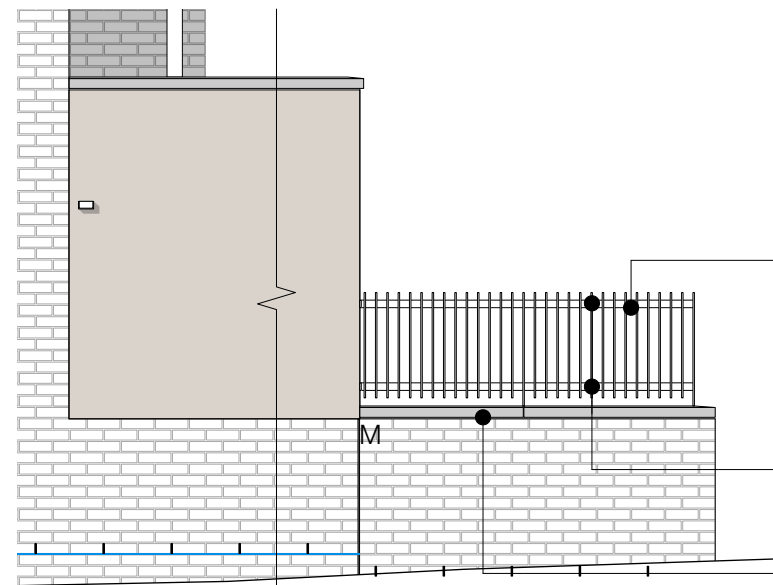

DASHED LINE
INDICATES ASHP
ENCLOSURE BEHIND

PPC VERTICAL FLAT BARS AT
c.75MM C/C


PRECAST CAPING
STONE

10x50mm TOP, BOTTOM AND
CENTRAL HORIZONTAL FLAT
TO SUPPORT VERTICAL FLAT
BARS.

PRECAST CAPING CENTRED
ON VERTICAL METAL
RAILINGS FIXED TO
BLOCKWORK

3. SOUTH EAST ELEVATION FRAGMENT

SCALE 1:50 @ A3

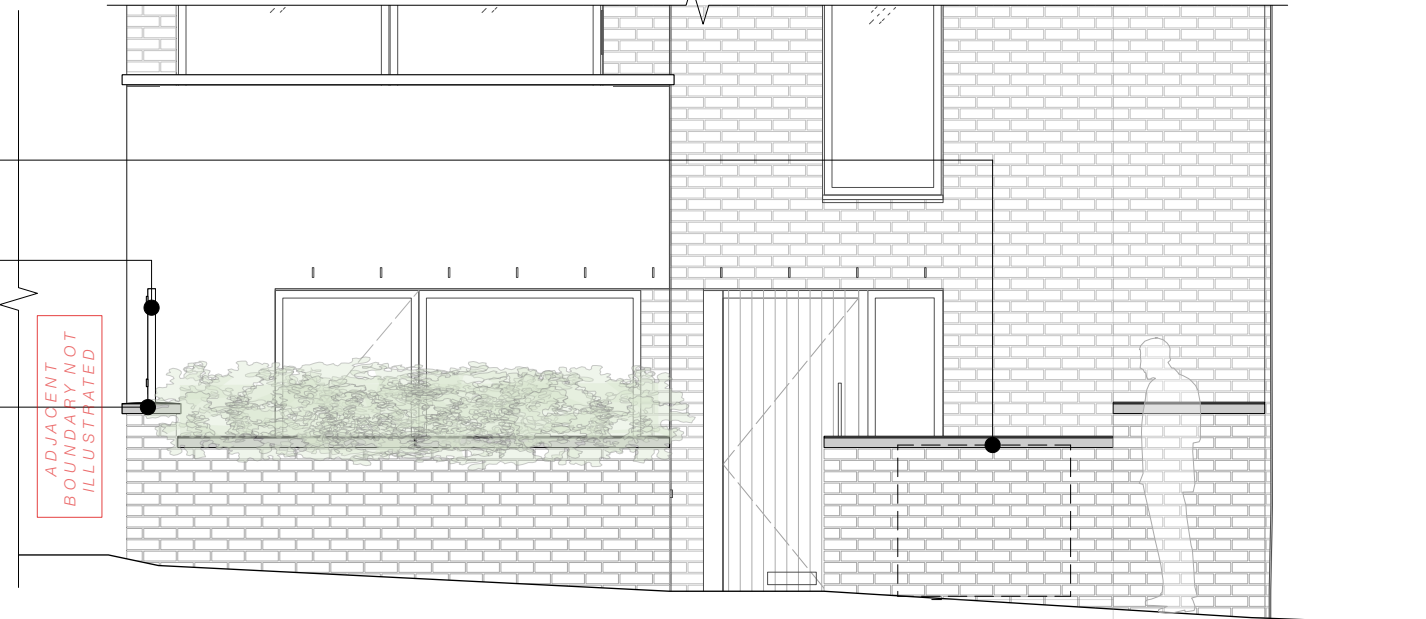

ADJACENT
BOUNDARY NOT
ILLUSTRATED

4. NORTH WEST ELEVATION FRAGMENT

SCALE 1:50 @ A3

jpa