



NOTES:  
DO NOT SCALE FROM THIS DRAWING (OTHER THAN FOR PLANNING) = USE  
FIGURED DIMENSIONS WHERE SHOWN = ALL DIMENSIONS ARE IN MILLIMETRES  
UNLESS NOTED OTHERWISE = ALL DIMENSIONS SHOULD BE CHECKED AND  
DETAILED SITE SURVEY(S) SHOULD BE CARRIED OUT TO VERIFY THE DESIGN =  
BOUNDARIES ARE INDICATIVE ONLY AND ARE TO BE VERIFIED BY OTHERS =  
FPA ACCEPTS NO LIABILITY FOR ACCURACY OF SURVEY INFORMATION  
PROVIDED BY OTHERS; DESIGN BY OTHERS INCORPORATED INTO THIS  
DRAWING FOR GENERAL COORDINATION ONLY; CONSEQUENCES OR ISSUES  
RESULTING FROM USE OF THE INFORMATIONDRAWINGMODEL OTHER THAN  
FOR WHICH IT WAS PRODUCED AND/OR CHANGE OF ISSUED FORMAT = ANY  
DISCREPANCIES MUST BE REPORTED TO FPA = ALL INTELLECTUAL PROPERTY  
RIGHTS RESERVED.

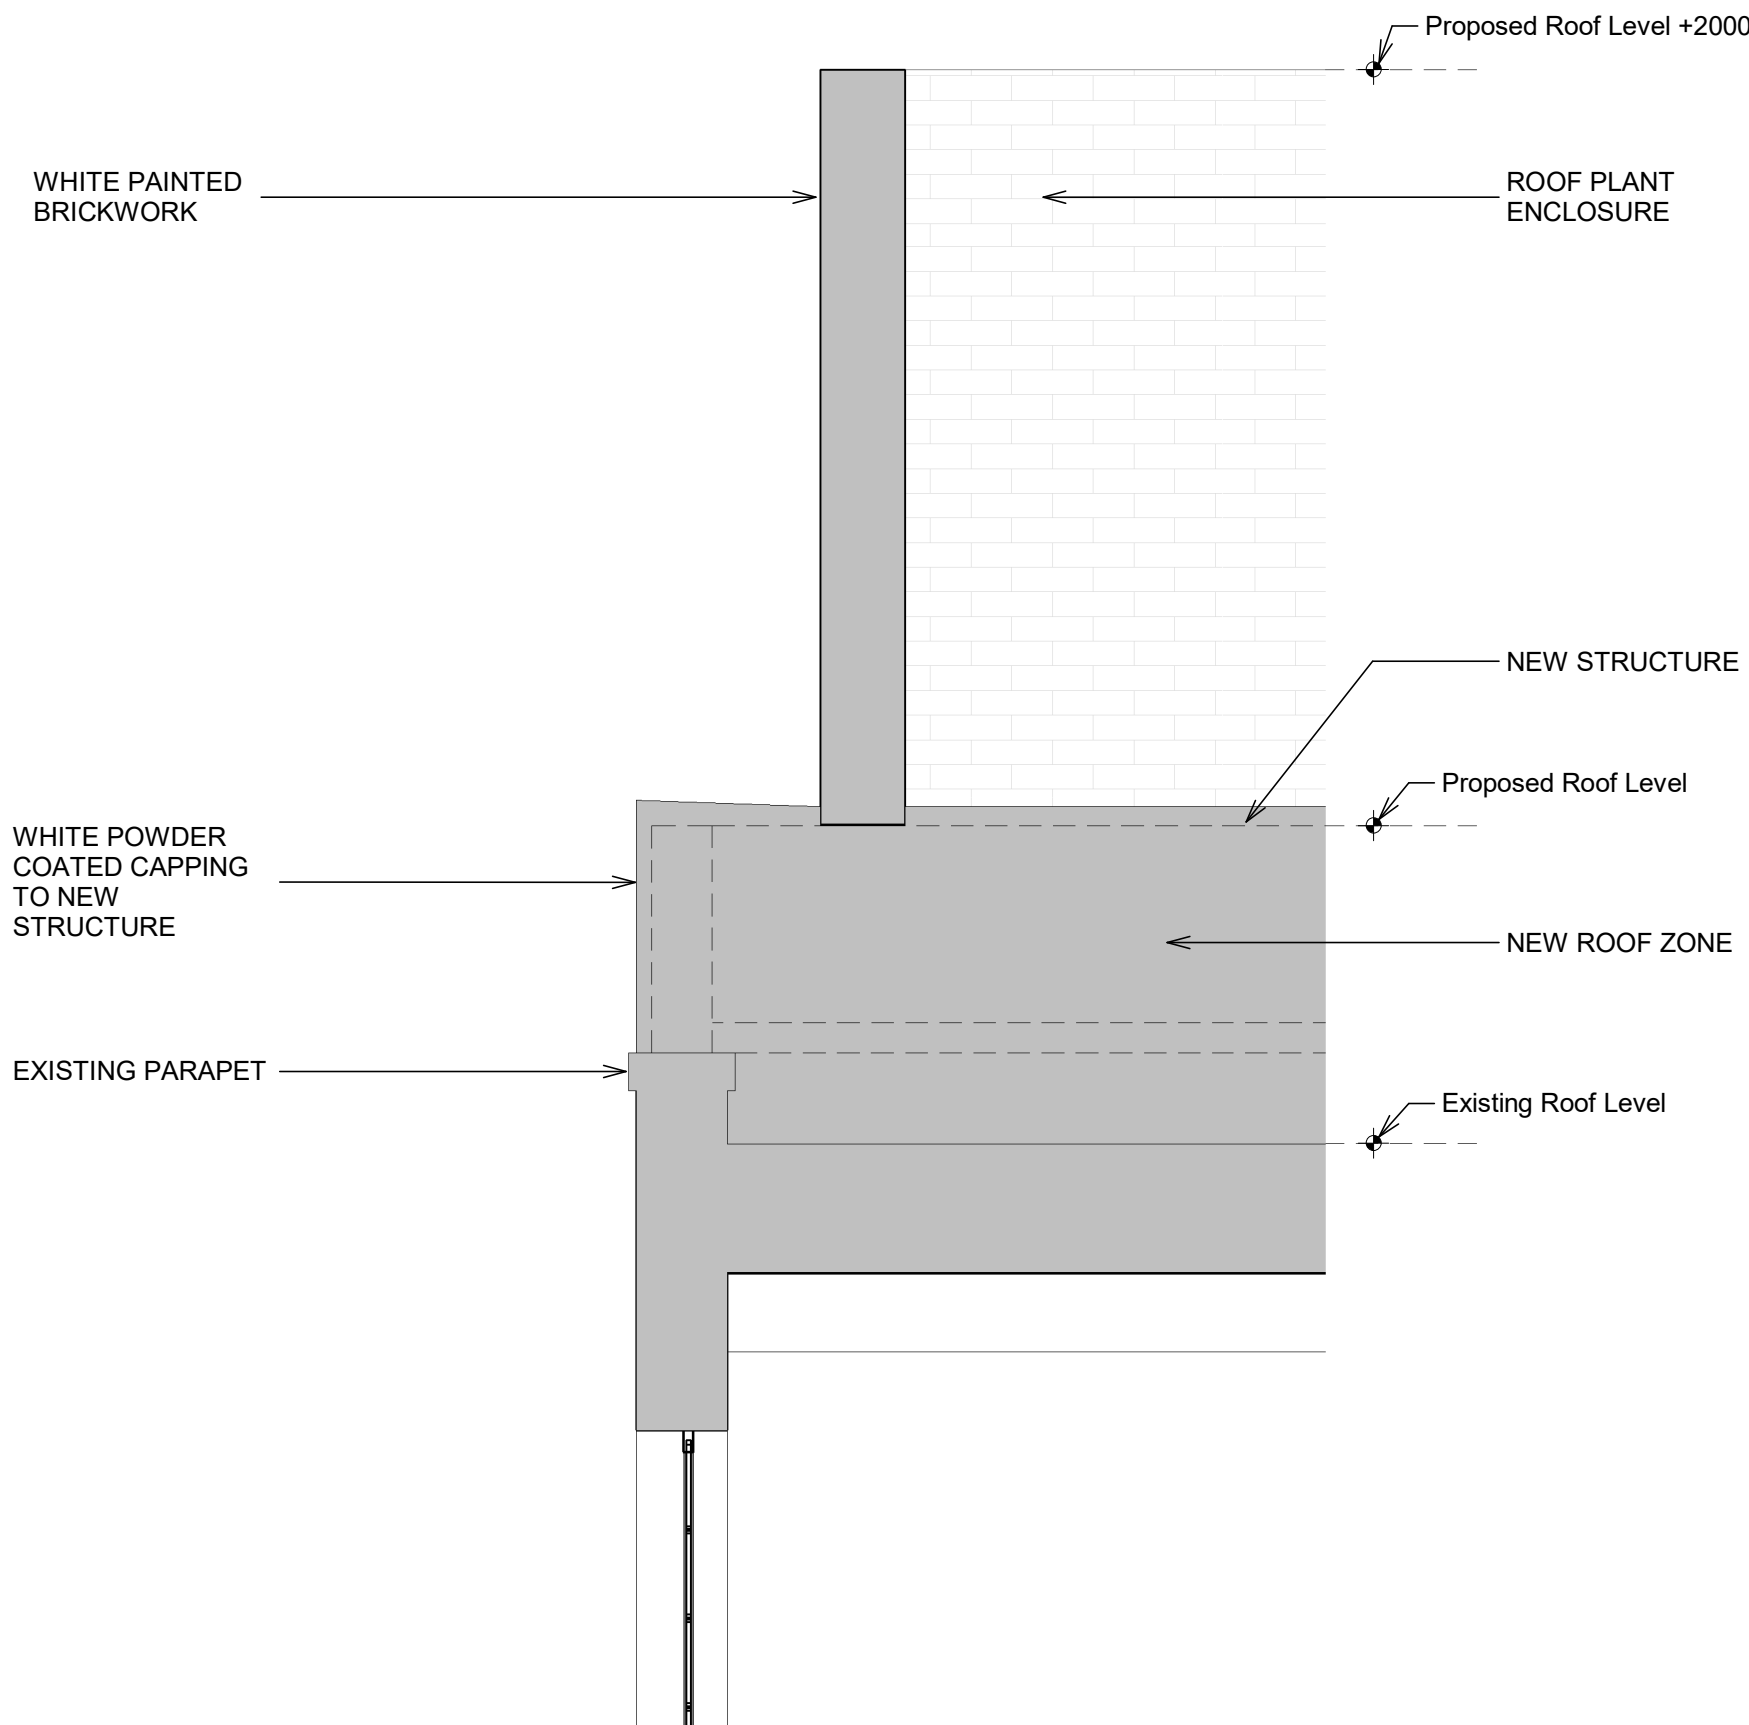

1 Section 1

P00	Planning Issue	ZI	CR	2024.08.05
REV	DESCRIPTION	BY	CHK	DATE

PLANNING

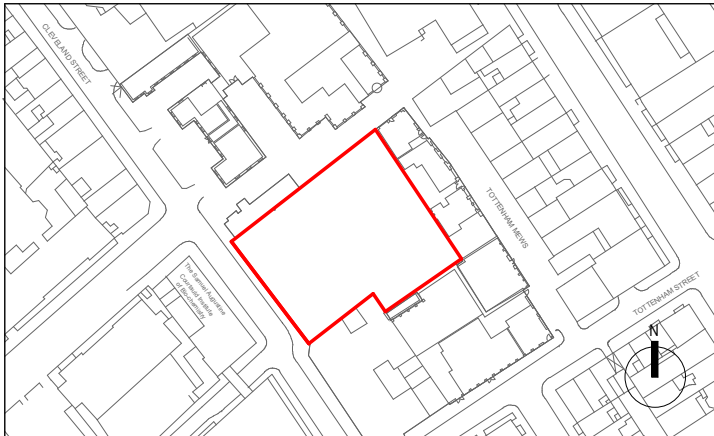

CLIENT  
DERWENT LONDON

PROJECT  
MIDDLESEX HOUSE

PACKAGE NAME  
16 PLANNING

DRAWING NAME  
ROOF PLANT ENCLOSURE  
TYPICAL SECTION

DRAWING NUMBER  
1759-FPA-XX-ZZ-M2-A-16020

FPA INTERNAL JOB NUMBER  
1759

SCALE @ A1  
1 : 20 @A1

REVISION  
P00

fletcher priest architects  
london + köln + riga

middlesex house  
34/42 cleveland st  
london W1T 4JE

t +44 (0)20 7034 2200

f +44 (0)20 7637 5347

www.fletcherpriest.com

