



NOTES:
DO NOT SCALE FROM THIS DRAWING (OTHER THAN FOR PLANNING) = USE
FIGURED DIMENSIONS WHERE SHOWN = ALL DIMENSIONS ARE IN MILLIMETRES
UNLESS NOTED OTHERWISE = ALL DIMENSIONS SHOULD BE CHECKED AND
DETAILED SITE SURVEY(S) SHOULD BE CARRIED OUT TO VERIFY THE DESIGN =
BOUNDARIES ARE INDICATIVE ONLY AND ARE TO BE VERIFIED BY OTHERS =
FPA ACCEPTS NO LIABILITY FOR ACCURACY OF SURVEY INFORMATION
PROVIDED BY OTHERS; DESIGN BY OTHERS INCORPORATED INTO THIS
DRAWING FOR GENERAL COORDINATION ONLY; CONSEQUENCES OR ISSUES
RESULTING FROM USE OF THE INFORMATION DRAWING MODEL OTHER THAN
FOR WHICH IT WAS PRODUCED AND/OR CHANGE OF ISSUED FORMAT = ANY
DISCREPANCIES MUST BE REPORTED TO FPA = ALL INTELLECTUAL PROPERTY
RIGHTS RESERVED.

Key

White painted brickwork to form plant enclosure

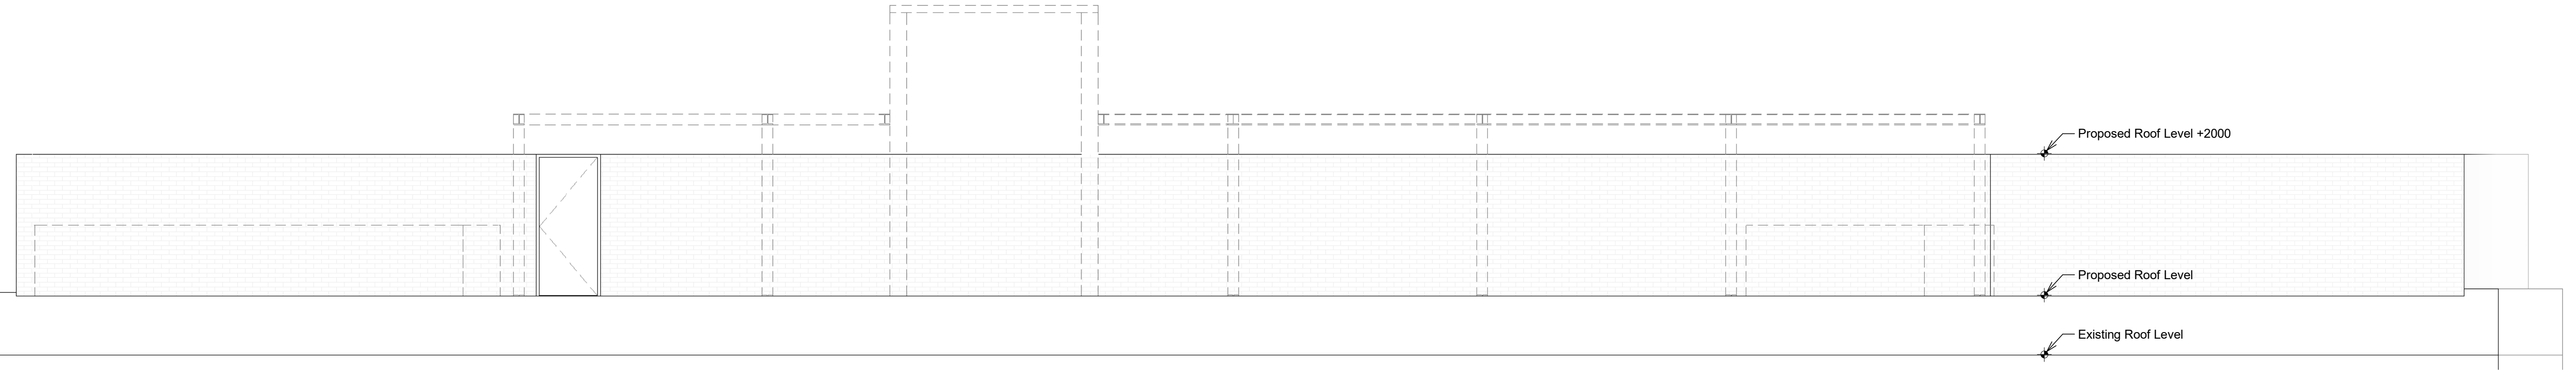


1 South - West Elevation

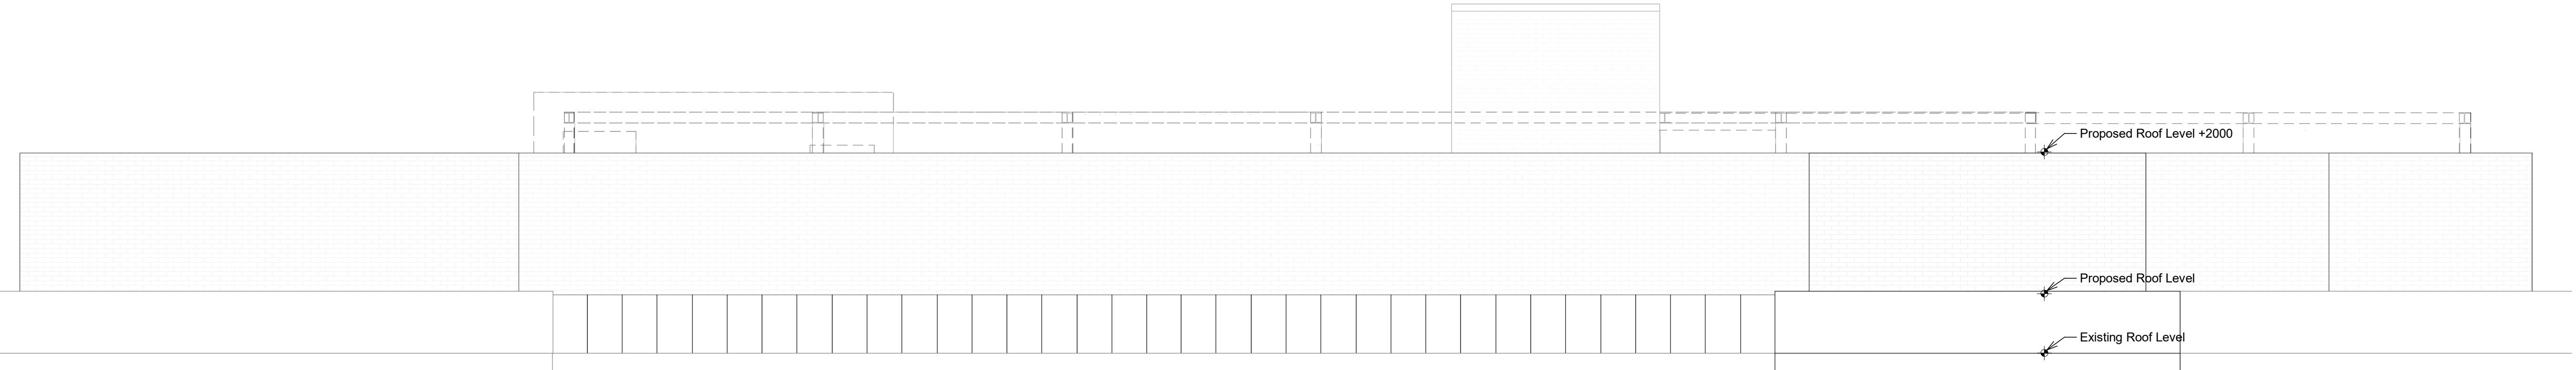

3 North - East Elevation

P00	Planning Issue	ZI	CR	2024.08.05
REV	DESCRIPTION	BY	CHK	DATE

PLANNING

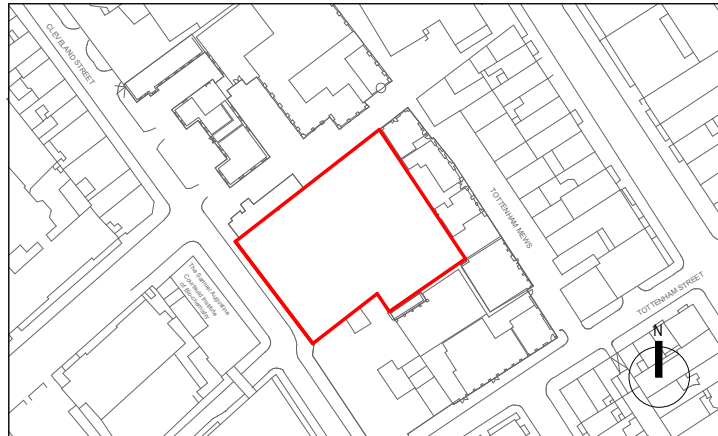

CLIENT
DERWENT LONDON

PROJECT
MIDDLESEX HOUSE

PACKAGE NAME
16 PLANNING


DRAWING NAME
ROOF PLANT ENCLOSURE ELEVATIONS

DRAWING NUMBER
1759-FPA-XX-ZZ-M2-A-16019


FPA INTERNAL JOB NUMBER
1759

SCALE @ A1
1:50 @ A1


REVISION
P00

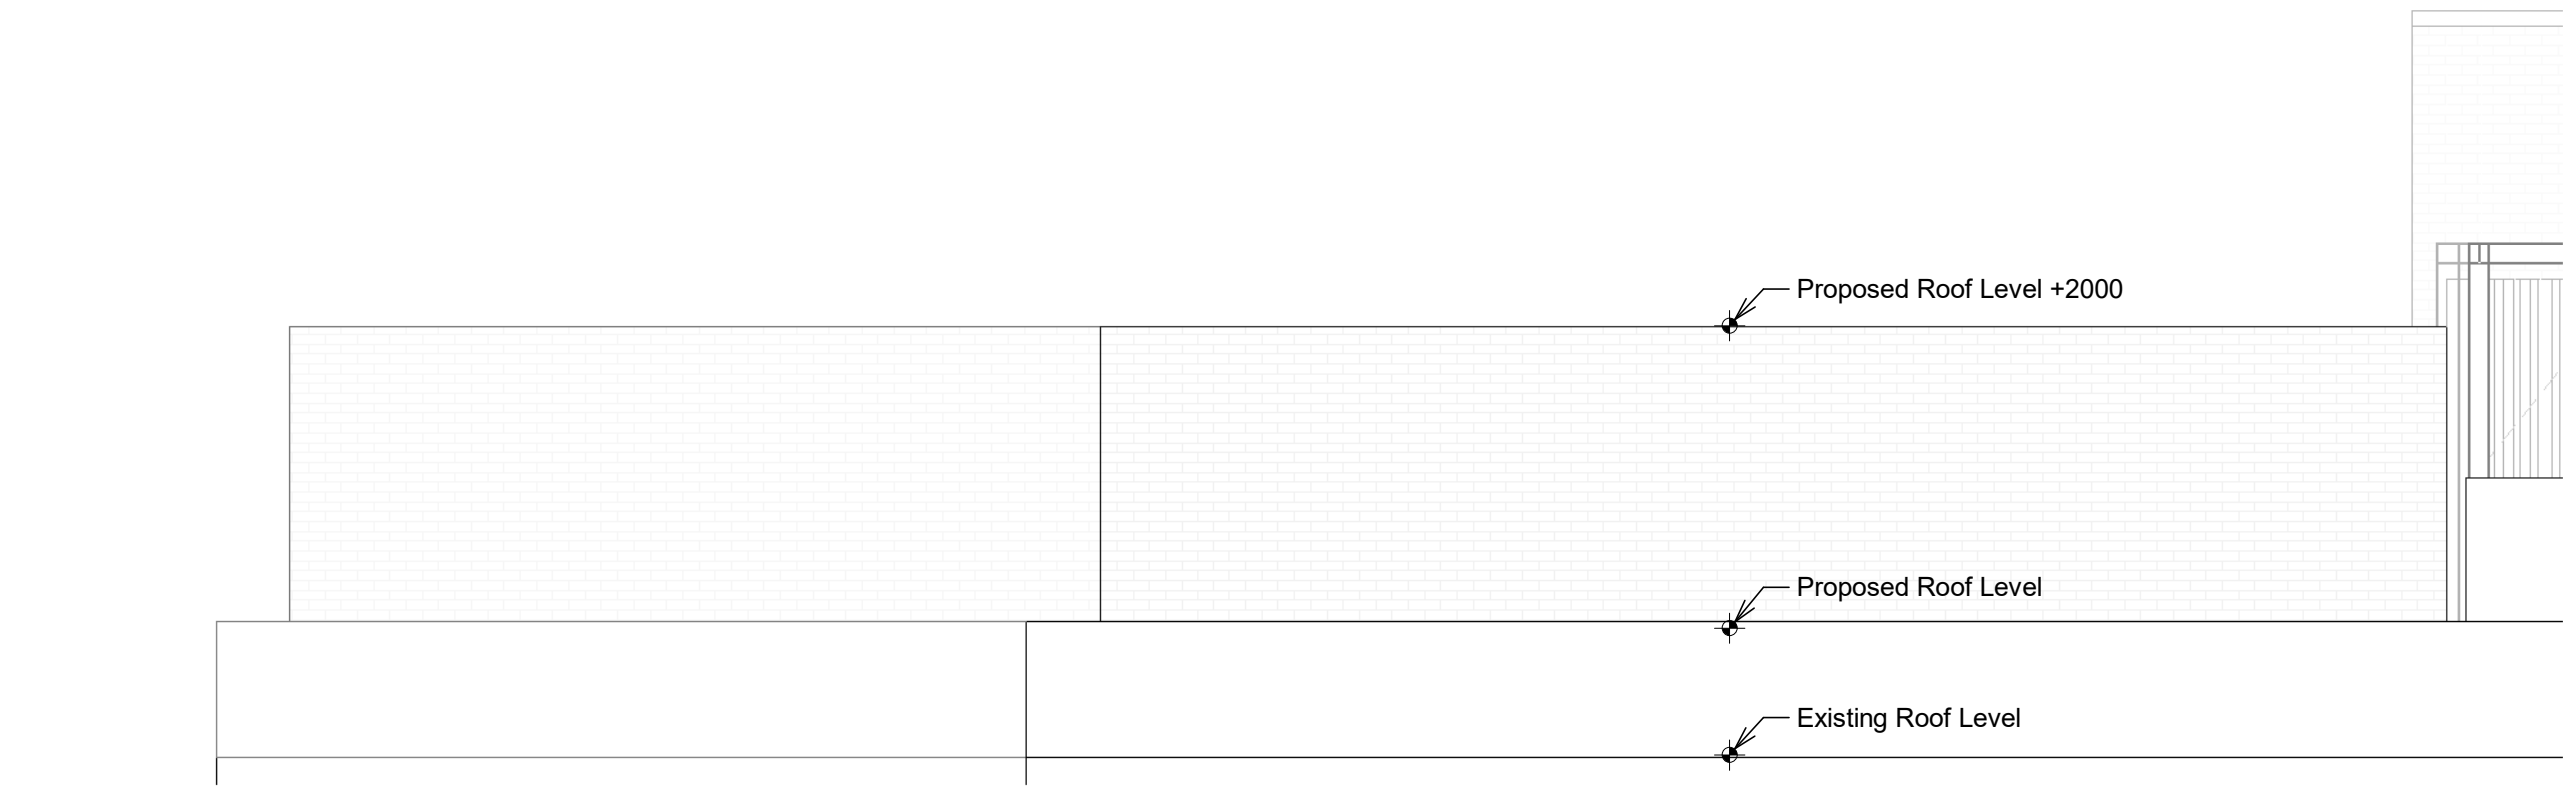

4 North - West Elevation

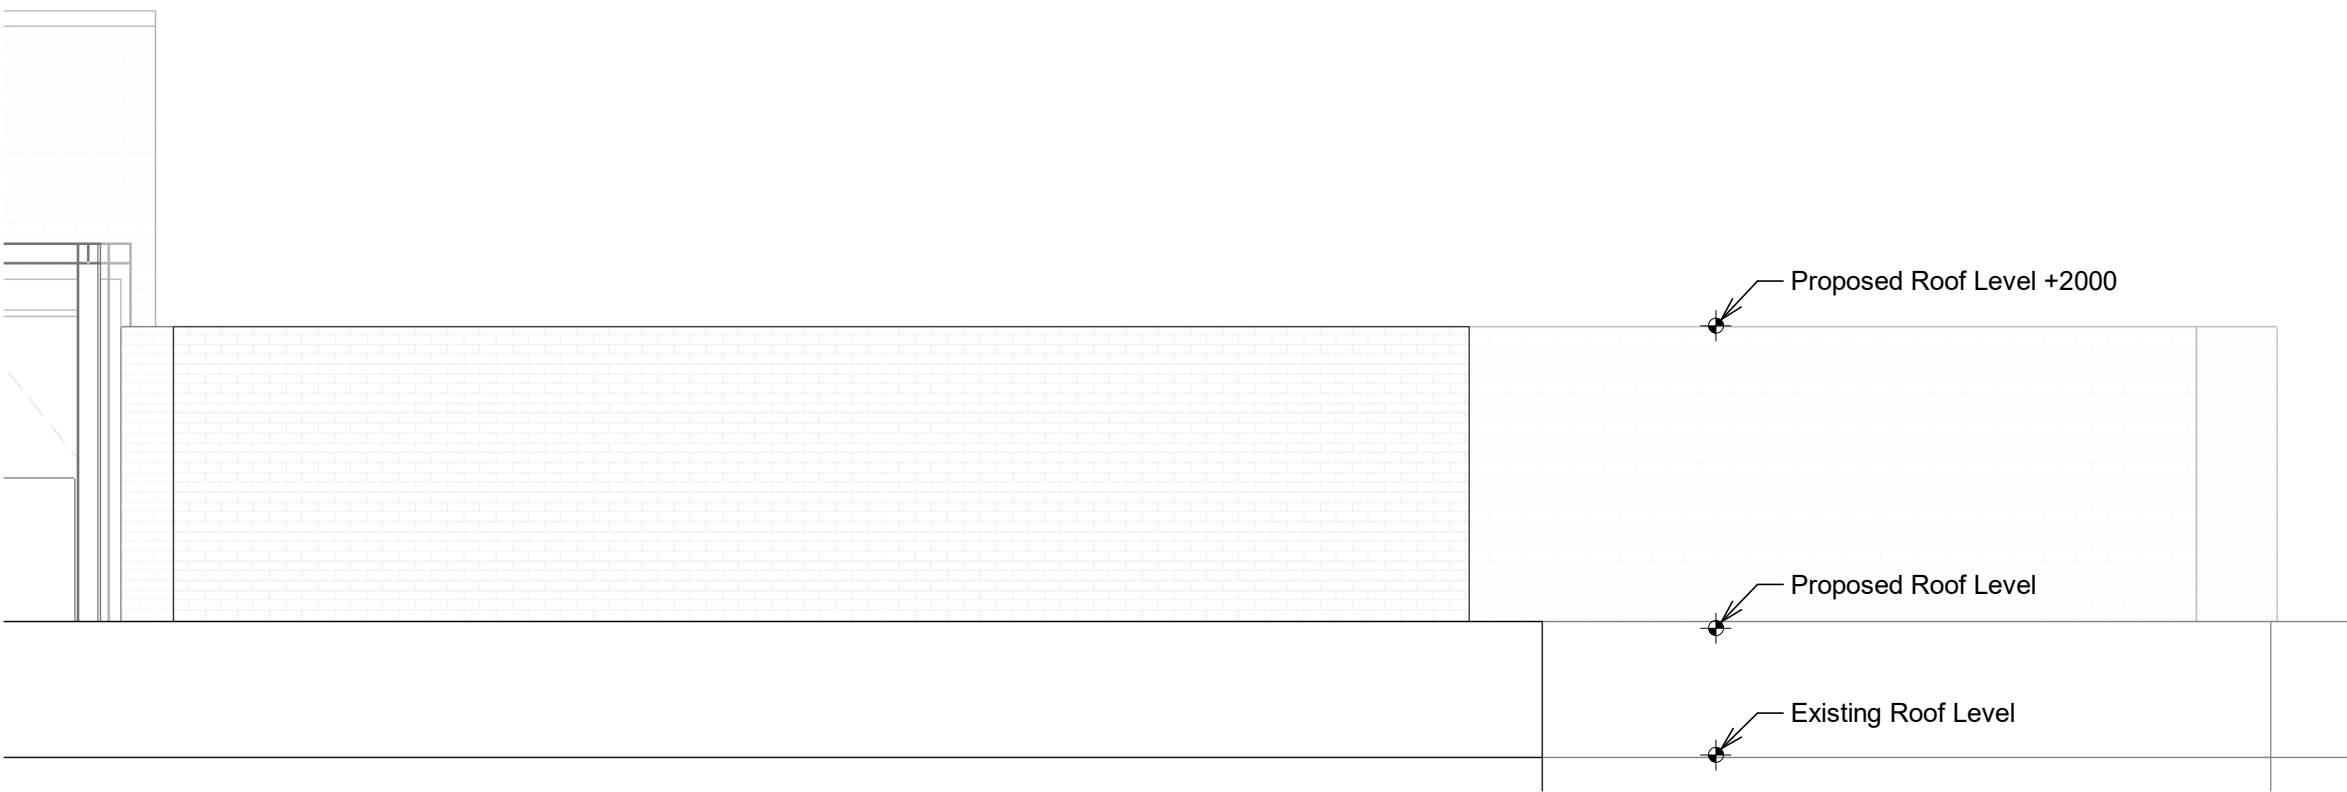

2 South - East Elevation

 

fletcher priest architects
london + köln + riga

middlesex house
34/42 cleveland st
london W1T 4JE
t +44 (0)20 7034 2200
f +44 (0)20 7637 5347
www.fletcherpriest.com