




TYPICAL BENCH AND CIRCULAR PAVING PLAN

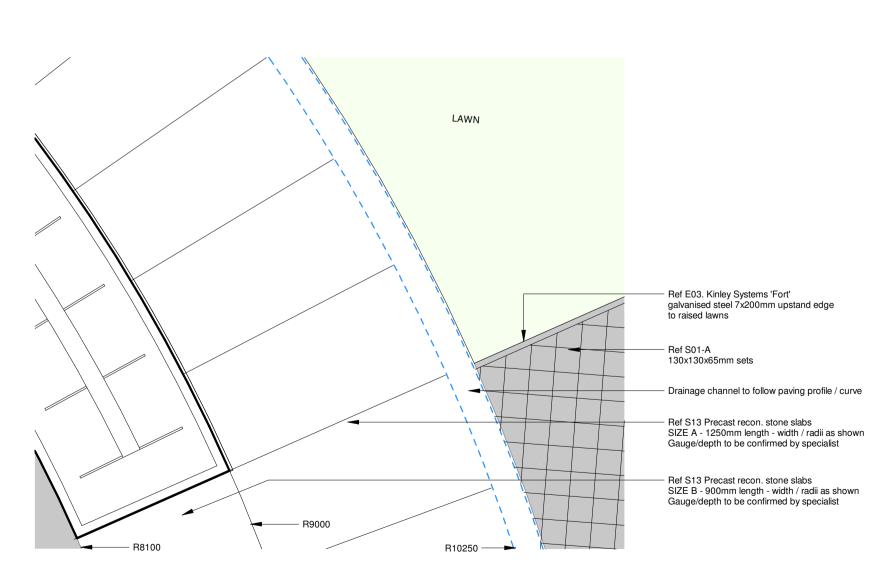

DETAIL 04 - 1:20@A1

TYPICAL CIRCULAR PAVING PLAN & RAISED LAWN INTERFACE

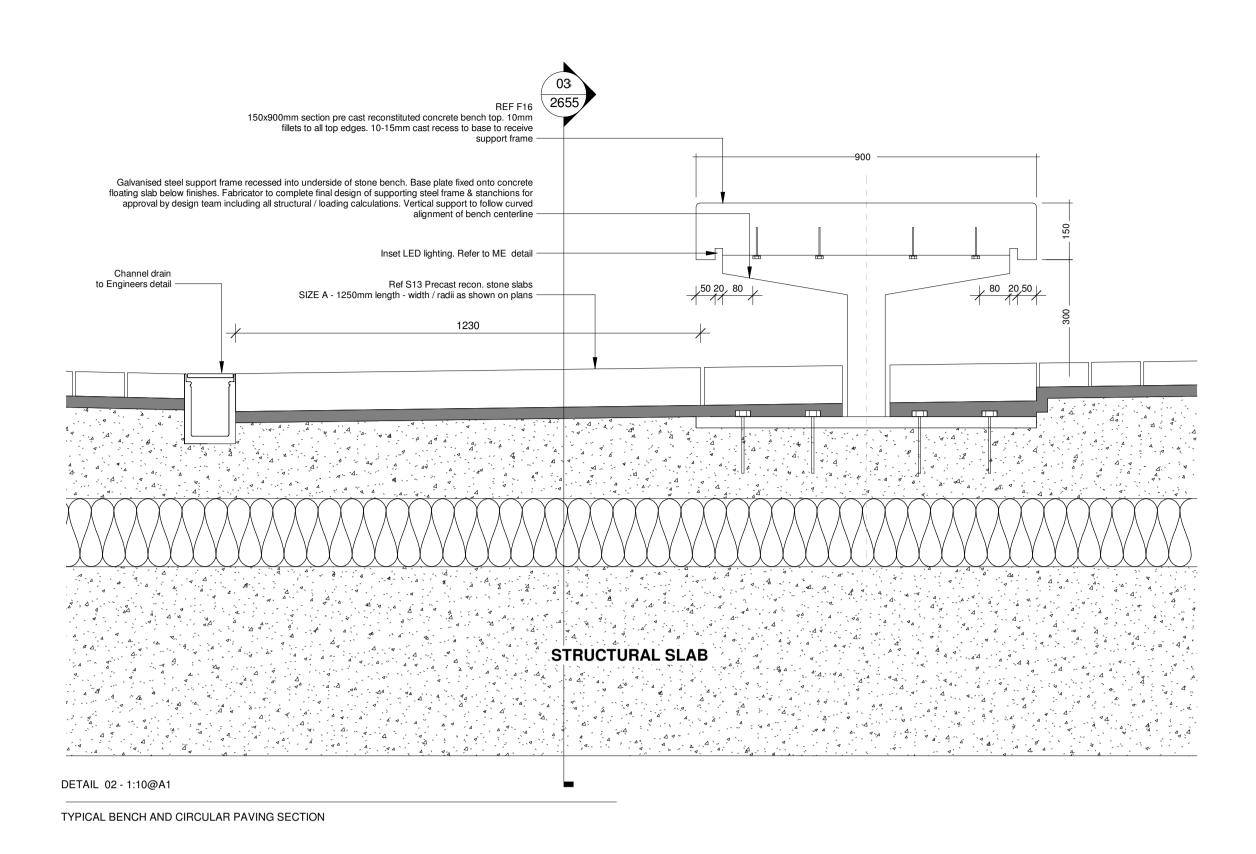

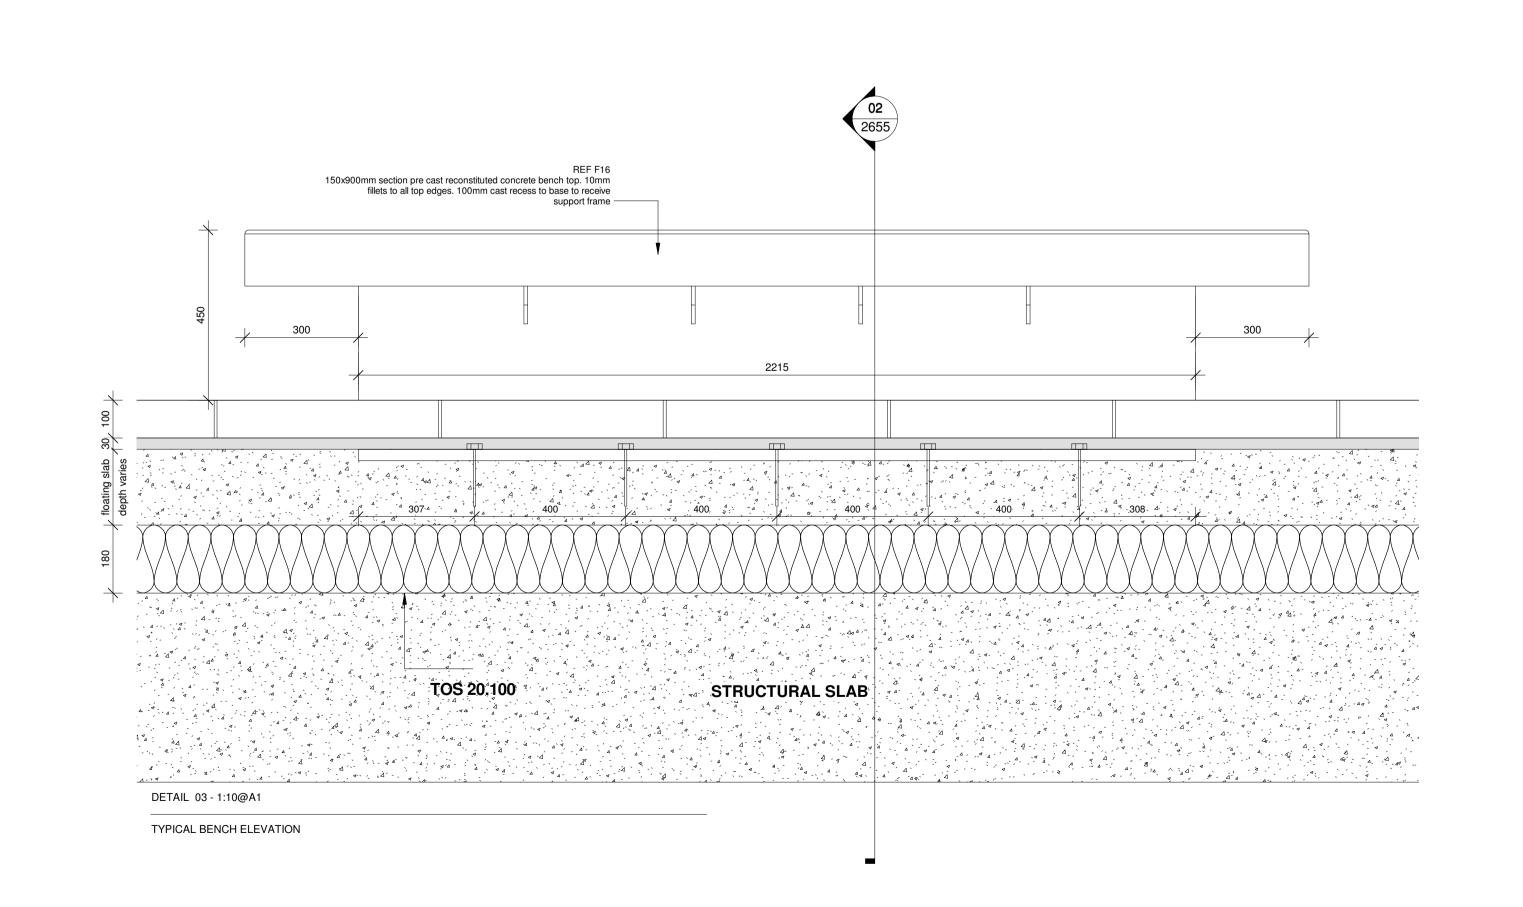

| | | TO THEM AND | RISING FROM VORK TO WE PRIOR APPR | HICH IT REL | ATES W | | | IG C |
|--|---|---|---|---------------------|--------|---|-------------------------------------|------|
| | | Orig She Size | et | | | | | |
| | | | | | | | | |
| | | | | | | | | _ |
| | | | | | | | | |
| | | | | | | | | |
| | | | | | | | | |
| | | | | | | | | |
| | | | | | | | | |
| | ODITIC | ON TO THE HAZ DETAILED ON | | | | | | HE 7 |
| ITEM | I NO. | RISK REGIST | ΓER DETAIL: | S | | | | |
| | | | | | | | | |
| KE | Y | | | | | | | |
| | | | | | | | | |
| | | | | | | | | |
| Pα3 | | R PLANNING WING STAGE | AND STATE | IS UPDATF | | 09.06.24 10.02.23 | ĹP | |
| P02 | DRA LEG ACC | | EASED TO 10 POWER CON | OT MM00 | D. | | | |
| P02 P01 REV. | LEG ACC | WING STAGE WIDTH INCRE OMMODATE P /. DESCRIF | EASED TO 10 POWER CON PTION | OT MM00 | D. | 10.02.23 16.12.22 | AG AG | |
| P02 P01 REV. | DRA LEG ACC RE\ | WING STAGE WIDTH INCRE | PTION | 00MM TO NNECTION | D. | 10.02.23 16.12.22 DATE | AG AG | |
| P02 P01 REV. | DRA LEG ACC RE\ | WING STAGE WIDTH INCRE OMMODATE P //. DESCRIF | PTION | 00MM TO NNECTION | D. | 0.02.23 16.12.22 DATE | AG AG DWN | e.(|
| P02 P01 REV. land Lond +44 (| DRAA LEG ACC REV | WING STAGE WIDTH INCRE OMMODATE P // DESCRIF | PTION C. | ign | :D | 0.02.23 16.12.22 DATE WWW. Manc +44 (0 | AG AG DWN | e.(|
| P02 P01 REV. land Lond +44 (| DRAA LEG ACC REV | WING STAGE WIDTH INCRE OMMODATE P // DESCRIF | PTION C. | ign | :D | 0.02.23 16.12.22 DATE WWW. Manc +44 (0 | AG AG DWN | e.(|
| P02 P01 REV. land Lond +44 (Projon | DRAA LEG ACC REV | WING STAGE WIDTH INCRE OMMODATE P // DESCRIF | PTION PTION Gray's | ign | load | 0.02.23 16.12.22 DATE WWW. Mano +44 (0 | AG AG DWN plincke | e.d |
| P02 P01 REV. land Lond +44 (ProjniON Drave PLC | DRAM LEG ACC REV SCAR SCAR On 0)207 ect Ving DT 3 | wing stage width incre ommodate p //. DESCRIF | PTION PTION Gray's | ign | load | 0.02.23 16.12.22 DATE WWW. Mano +44 (0 | AG AG DWN plinck chester))161 237 | 7 92 |

| Date 16/12/22 | Scale AS SHOWN | | |
|--------------------------|-------------------|------------|------------|
| Status S4 | Stage: 4a | Drn: AG | Chk RW |
| Drawing BEMP-PLI-P3-Z | Z-DR-L-94-2655 | | Rev P00 |