


2000mm


0mm 400 800
Scale 1:20

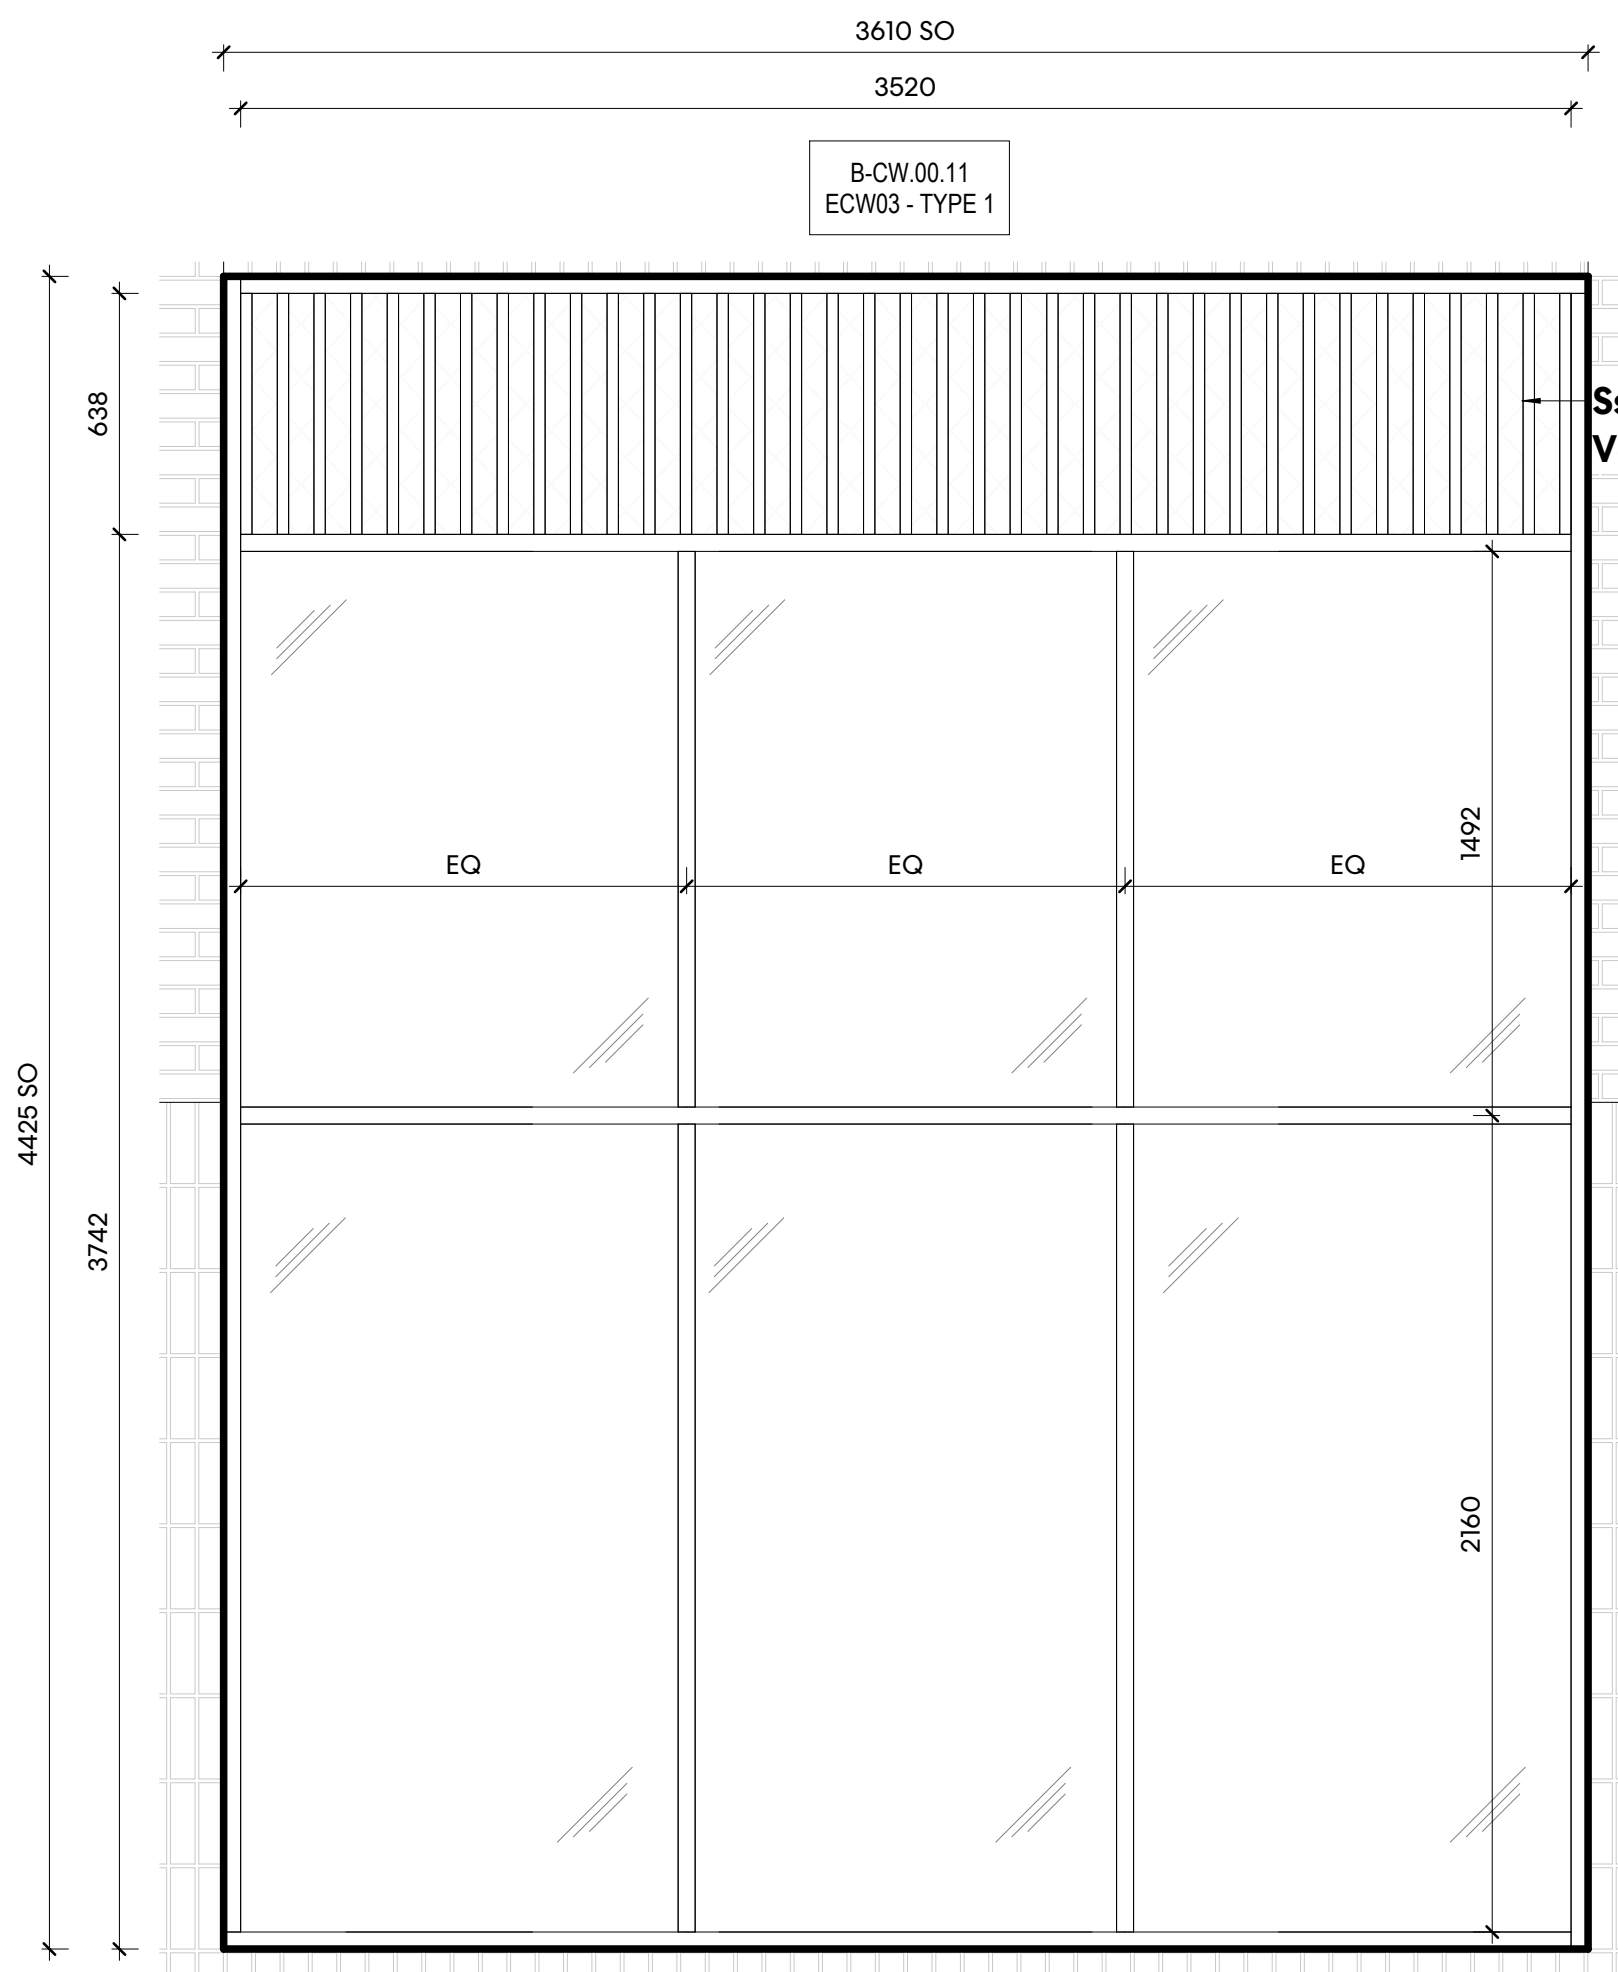

SOUTH ELEVATION CURTAIN WALLING - ECW03 TYPE 1

GROUND FLOOR GLAZING WITH LOUVRE AND INTEGRATED OVER PANEL
SPEC REF: Ss_25_10_20_85


1 ECW03 - TYPE 1
1:20

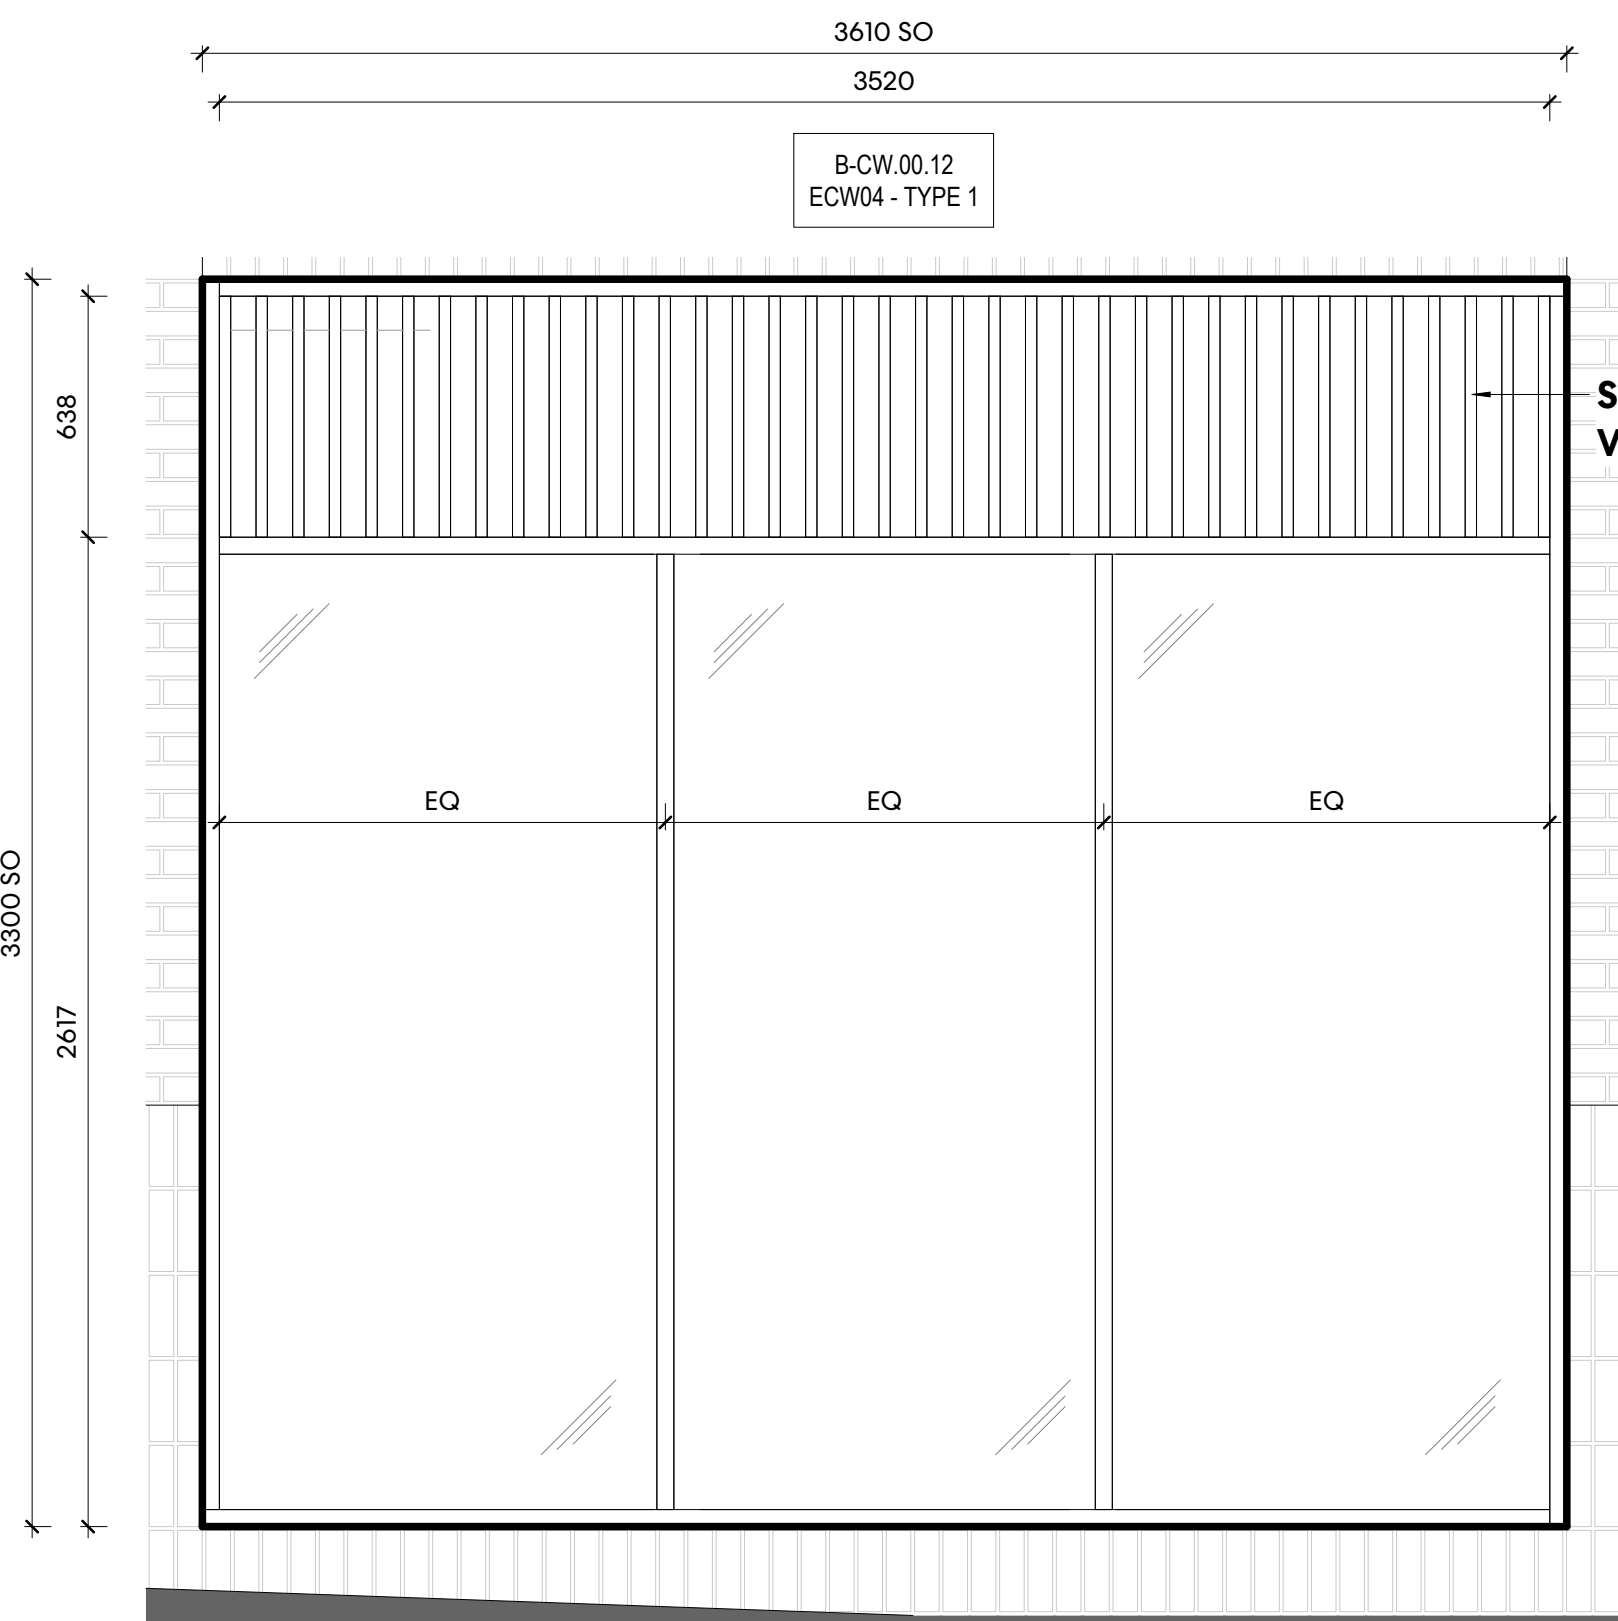


SOUTH ELEVATION CURTAIN WALLING - ECW04 TYPE 1

GROUND FLOOR GLAZING WITH LOUVRE
SPEC REF: Ss_25_10_20_85


2 ECW04 - TYPE 1
1:20

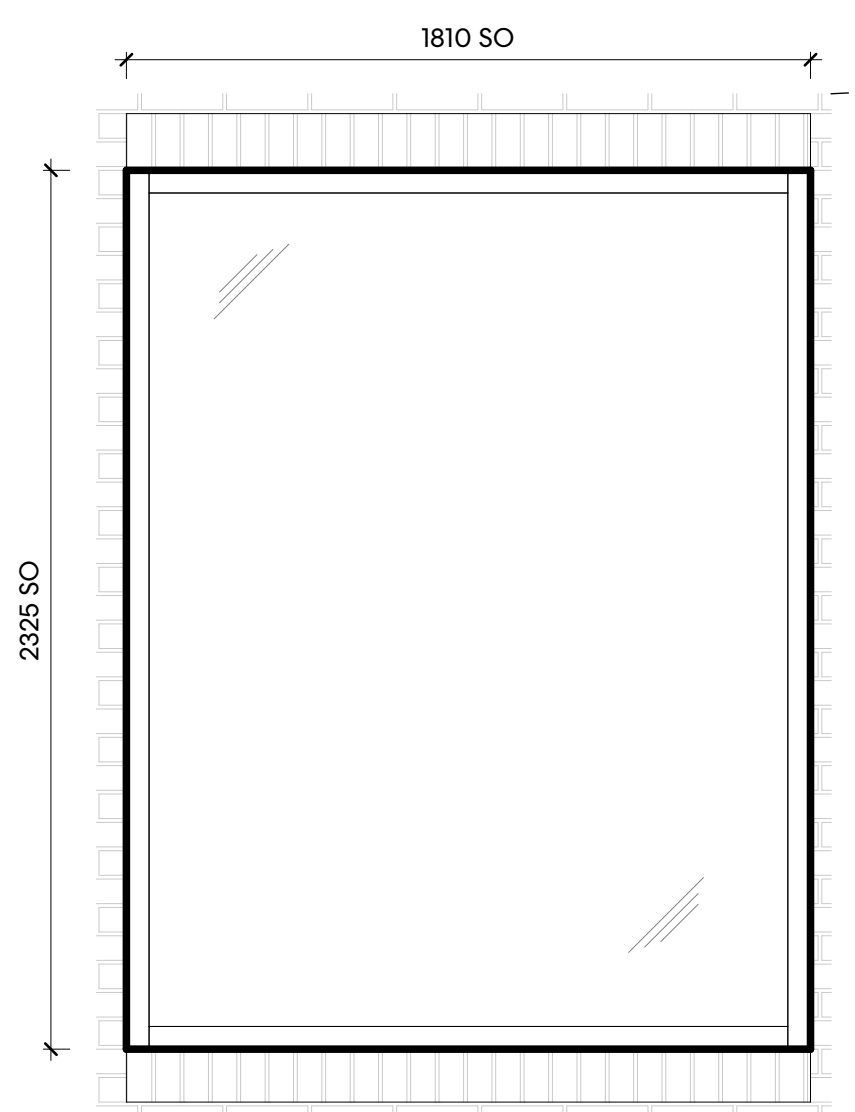

3 ECW01 - TYPE 1
1:20

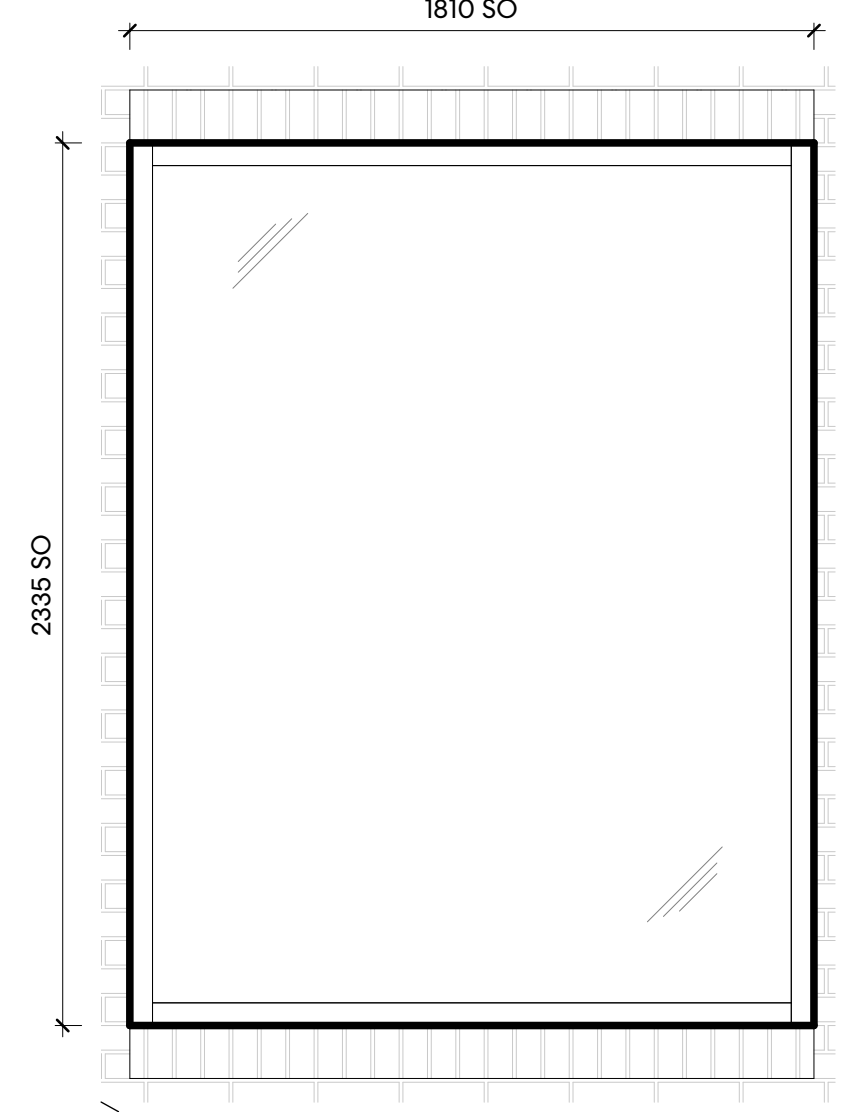

8 ECW03 - TYPE 1 Copy 1
1:20

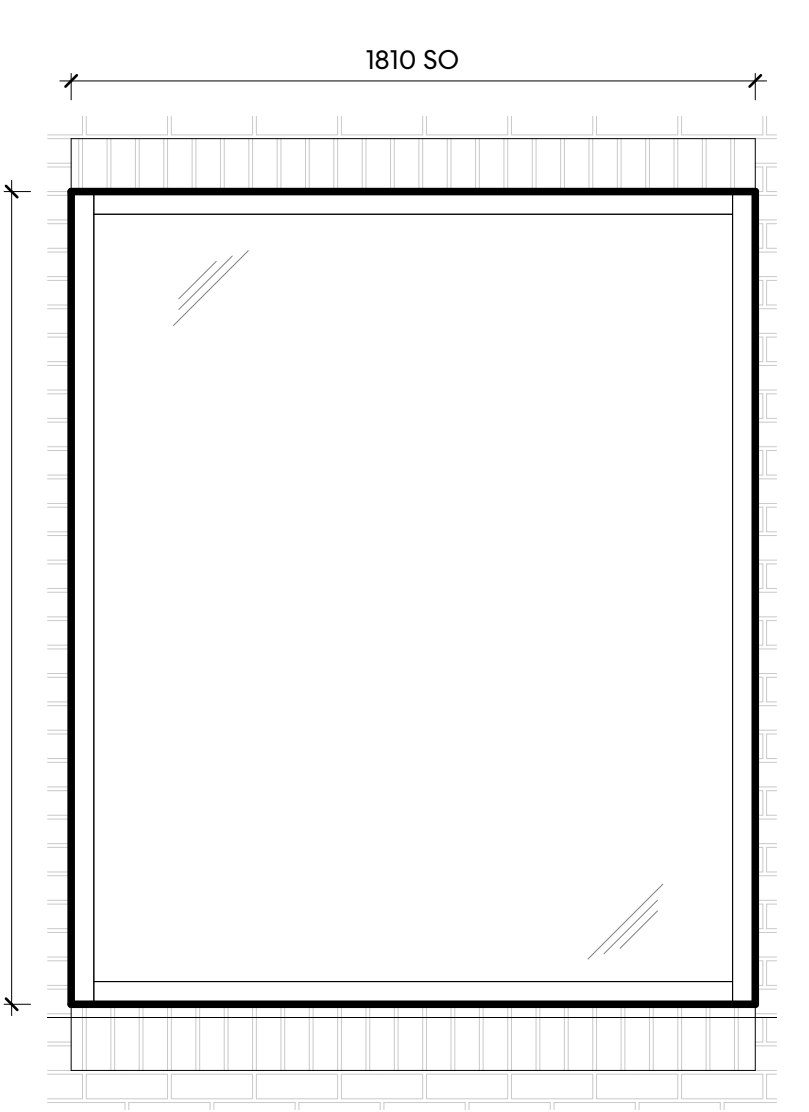


4 ECW01 - TYPE 3
1:20

EW01 - TYPE 1				
Curtain Wall Level	Number	SO Height	SO Width	Panel Type and Subtype
B - L01 FFL				
B - L01 FFL	B.W.01.01	2325	1810	EW01 - TYPE 1
B - L01 FFL	B.W.01.02	2325	1810	EW01 - TYPE 1
B - L01 FFL	B.W.01.03	2325	1810	EW01 - TYPE 1
B - L01 FFL	B.W.01.04	2325	1810	EW01 - TYPE 1
B - L01 FFL	B.W.01.05	2325	1810	EW01 - TYPE 1
B - L01 FFL	B.W.01.06	2325	1810	EW01 - TYPE 1
B - L01 FFL	B.W.01.07	2325	1810	EW01 - TYPE 1
B - L01 FFL	B.W.01.08	2325	1810	EW01 - TYPE 1
B - L01 FFL	B.W.01.09	2325	1810	EW01 - TYPE 1
B - L01 FFL	B.W.01.10	2325	1810	EW01 - TYPE 1
B - L01 FFL	B.W.01.11	2325	1810	EW01 - TYPE 1
B - L01 FFL	B.W.01.12	2325	1810	EW01 - TYPE 1
B - L01 FFL	B.W.01.13	2325	1810	EW01 - TYPE 1
B - L01 FFL	B.W.01.14	2325	1810	EW01 - TYPE 1
B - L01 FFL	B.W.01.15	2325	1810	EW01 - TYPE 1
B - L01 FFL	B.W.01.16	2325	1810	EW01 - TYPE 1
B - L01 FFL	B.W.01.17	2325	1810	EW01 - TYPE 1
B - L01 FFL	B.W.01.18	2325	1810	EW01 - TYPE 1
Grand total:	18			

EW01 - TYPE 2				
Curtain Wall Level	Number	SO Height	SO Width	Panel Type and Subtype
B - L01 FFL				
B - L01 FFL	B.W.01.19	2335	1810	EW01 - TYPE 2
B - L01 FFL	B.W.01.20	2335	1810	EW01 - TYPE 2
B - L01 FFL	B.W.01.21	2335	1810	EW01 - TYPE 2
B - L01 FFL	B.W.01.22	2335	1810	EW01 - TYPE 2
B - L01 FFL	B.W.01.23	2335	1810	EW01 - TYPE 2
B - L01 FFL	B.W.01.24	2335	1810	EW01 - TYPE 2
B - L01 FFL	B.W.01.25	2335	1810	EW01 - TYPE 2
B - L01 FFL	B.W.01.26	2335	1810	EW01 - TYPE 2
B - L01 FFL	B.W.01.27	2335	1810	EW01 - TYPE 2
B - L01 FFL	B.W.01.28	2335	1810	EW01 - TYPE 2
B - L01 FFL	B.W.01.29	2335	1810	EW01 - TYPE 2
B - L01 FFL	B.W.01.30	2335	1810	EW01 - TYPE 2
B - L01 FFL	B.W.01.31	2335	1810	EW01 - TYPE 2
B - L01 FFL	B.W.01.32	2335	1810	EW01 - TYPE 2
B - L01 FFL	B.W.01.33	2335	1810	EW01 - TYPE 2
B - L01 FFL	B.W.01.34	2335	1810	EW01 - TYPE 2
B - L01 FFL	B.W.01.35	2335	1810	EW01 - TYPE 2
B - L01 FFL	B.W.01.36	2335	1810	EW01 - TYPE 2
B - L01 FFL	B.W.01.37	2335	1810	EW01 - TYPE 2
B - L01 FFL	B.W.01.38	2335	1810	EW01 - TYPE 2
Grand total:	20			

EW01 - TYPE 3				
Curtain Wall Level	Number	SO Height	SO Width	Panel Type and Subtype
B - L02 FFL				
B - L02 FFL	B.W.02.01	2150	1810	EW01 - TYPE 3
B - L02 FFL	B.W.02.02	2150	1810	EW01 - TYPE 3
B - L02 FFL	B.W.02.03	2150	1810	EW01 - TYPE 3
B - L02 FFL	B.W.02.04	2150	1810	EW01 - TYPE 3
B - L02 FFL	B.W.02.05	2150	1810	EW01 - TYPE 3
B - L02 FFL	B.W.02.06	2150	1810	EW01 - TYPE 3
B - L02 FFL	B.W.02.07	2150	1810	EW01 - TYPE 3
B - L02 FFL	B.W.02.08	2150	1810	EW01 - TYPE 3
B - L02 FFL	B.W.02.09	2150	1810	EW01 - TYPE 3
B - L02 FFL	B.W.02.10	2150	1810	EW01 - TYPE 3
B - L02 FFL	B.W.02.11	2150	1810	EW01 - TYPE 3
B - L02 FFL	B.W.02.12	2150	1810	EW01 - TYPE 3
B - L02 FFL	B.W.02.13	2150	1810	EW01 - TYPE 3
B - L02 FFL	B.W.02.14	2150	1810	EW01 - TYPE 3
B - L02 FFL	B.W.02.15	2150	1810	EW01 - TYPE 3
B - L02 FFL	B.W.02.16	2150	1810	EW01 - TYPE 3
B - L02 FFL	B.W.02.17	2150	1810	EW01 - TYPE 3
B - L02 FFL	B.W.02.18	2150	1810	EW01 - TYPE 3
B - L02 FFL	B.W.02.19	2150	1810	EW01 - TYPE 3
B - L02 FFL	B.W.02.20	2150	1810	EW01 - TYPE 3
B - L02 FFL	B.W.02.21	2150	1810	EW01 - TYPE 3
B - L02 FFL	B.W.02.22	2150	1810	EW01 - TYPE 3
B - L02 FFL	B.W.02.23	2150	1810	EW01 - TYPE 3
B - L02 FFL	B.W.02.24	2150	1810	EW01 - TYPE 3
B - L02 FFL	B.W.02.25	2150	1810	EW01 - TYPE 3
B - L02 FFL	B.W.02.26	2150	1810	EW01 - TYPE 3
B - L02 FFL	B.W.02.27	2150	1810	EW01 - TYPE 3
B - L02 FFL	B.W.02.28	2150	1810	EW01 - TYPE 3
B - L02 FFL	B.W.02.29	2150	1810	EW01 - TYPE 3
B - L02 FFL	B.W.02.30	2150	1810	EW01 - TYPE 3
B - L02 FFL	B.W.02.31	2150	1810	EW01 - TYPE 3
B - L02 FFL	B.W.02.32	2150	1810	EW01 - TYPE 3
B - L02 FFL	B.W.02.33	2150	1810	EW01 - TYPE 3
B - L02 FFL	B.W.02.34	2150	1810	EW01 - TYPE 3
B - L02 FFL	B.W.02.35	2150	1810	EW01 - TYPE 3
B - L02 FFL	B.W.02.36	2150	1810	EW01 - TYPE 3
B - L02 FFL	B.W.02.37	2150	1810	EW01 - TYPE 3
B - L02 FFL	B.W.02.38	2150	1810	EW01 - TYPE 3
B - L02 FFL	B.W.02.39	2150	1810	EW01 - TYPE 3
B - L02 FFL	B.W.02.40	2150	1810	EW01 - TYPE 3
B - L02 FFL	B.W.02.41	2150	1810	EW01 - TYPE 3
B - L02 FFL	B.W.02.42	2150	1810	EW01 - TYPE 3
B - L02 FFL	B.W.02.43	2150	1810	EW01 - TYPE 3
B - L02 FFL	B.W.02.44	2150	1810	EW01 - TYPE 3
Grand total:	44			


ECW05 - TYPE 1				
Curtain Wall Level	Number	SO Height	SO Width	Panel Type and Subtype
GROUND FLOOR				
GROUND FLOOR	B-CW.00.13	6085	4200	ECW05 - TYPE 1
GROUND FLOOR	B-CW.00.15	6085	4517	ECW05 - TYPE 1
Grand total:	2			

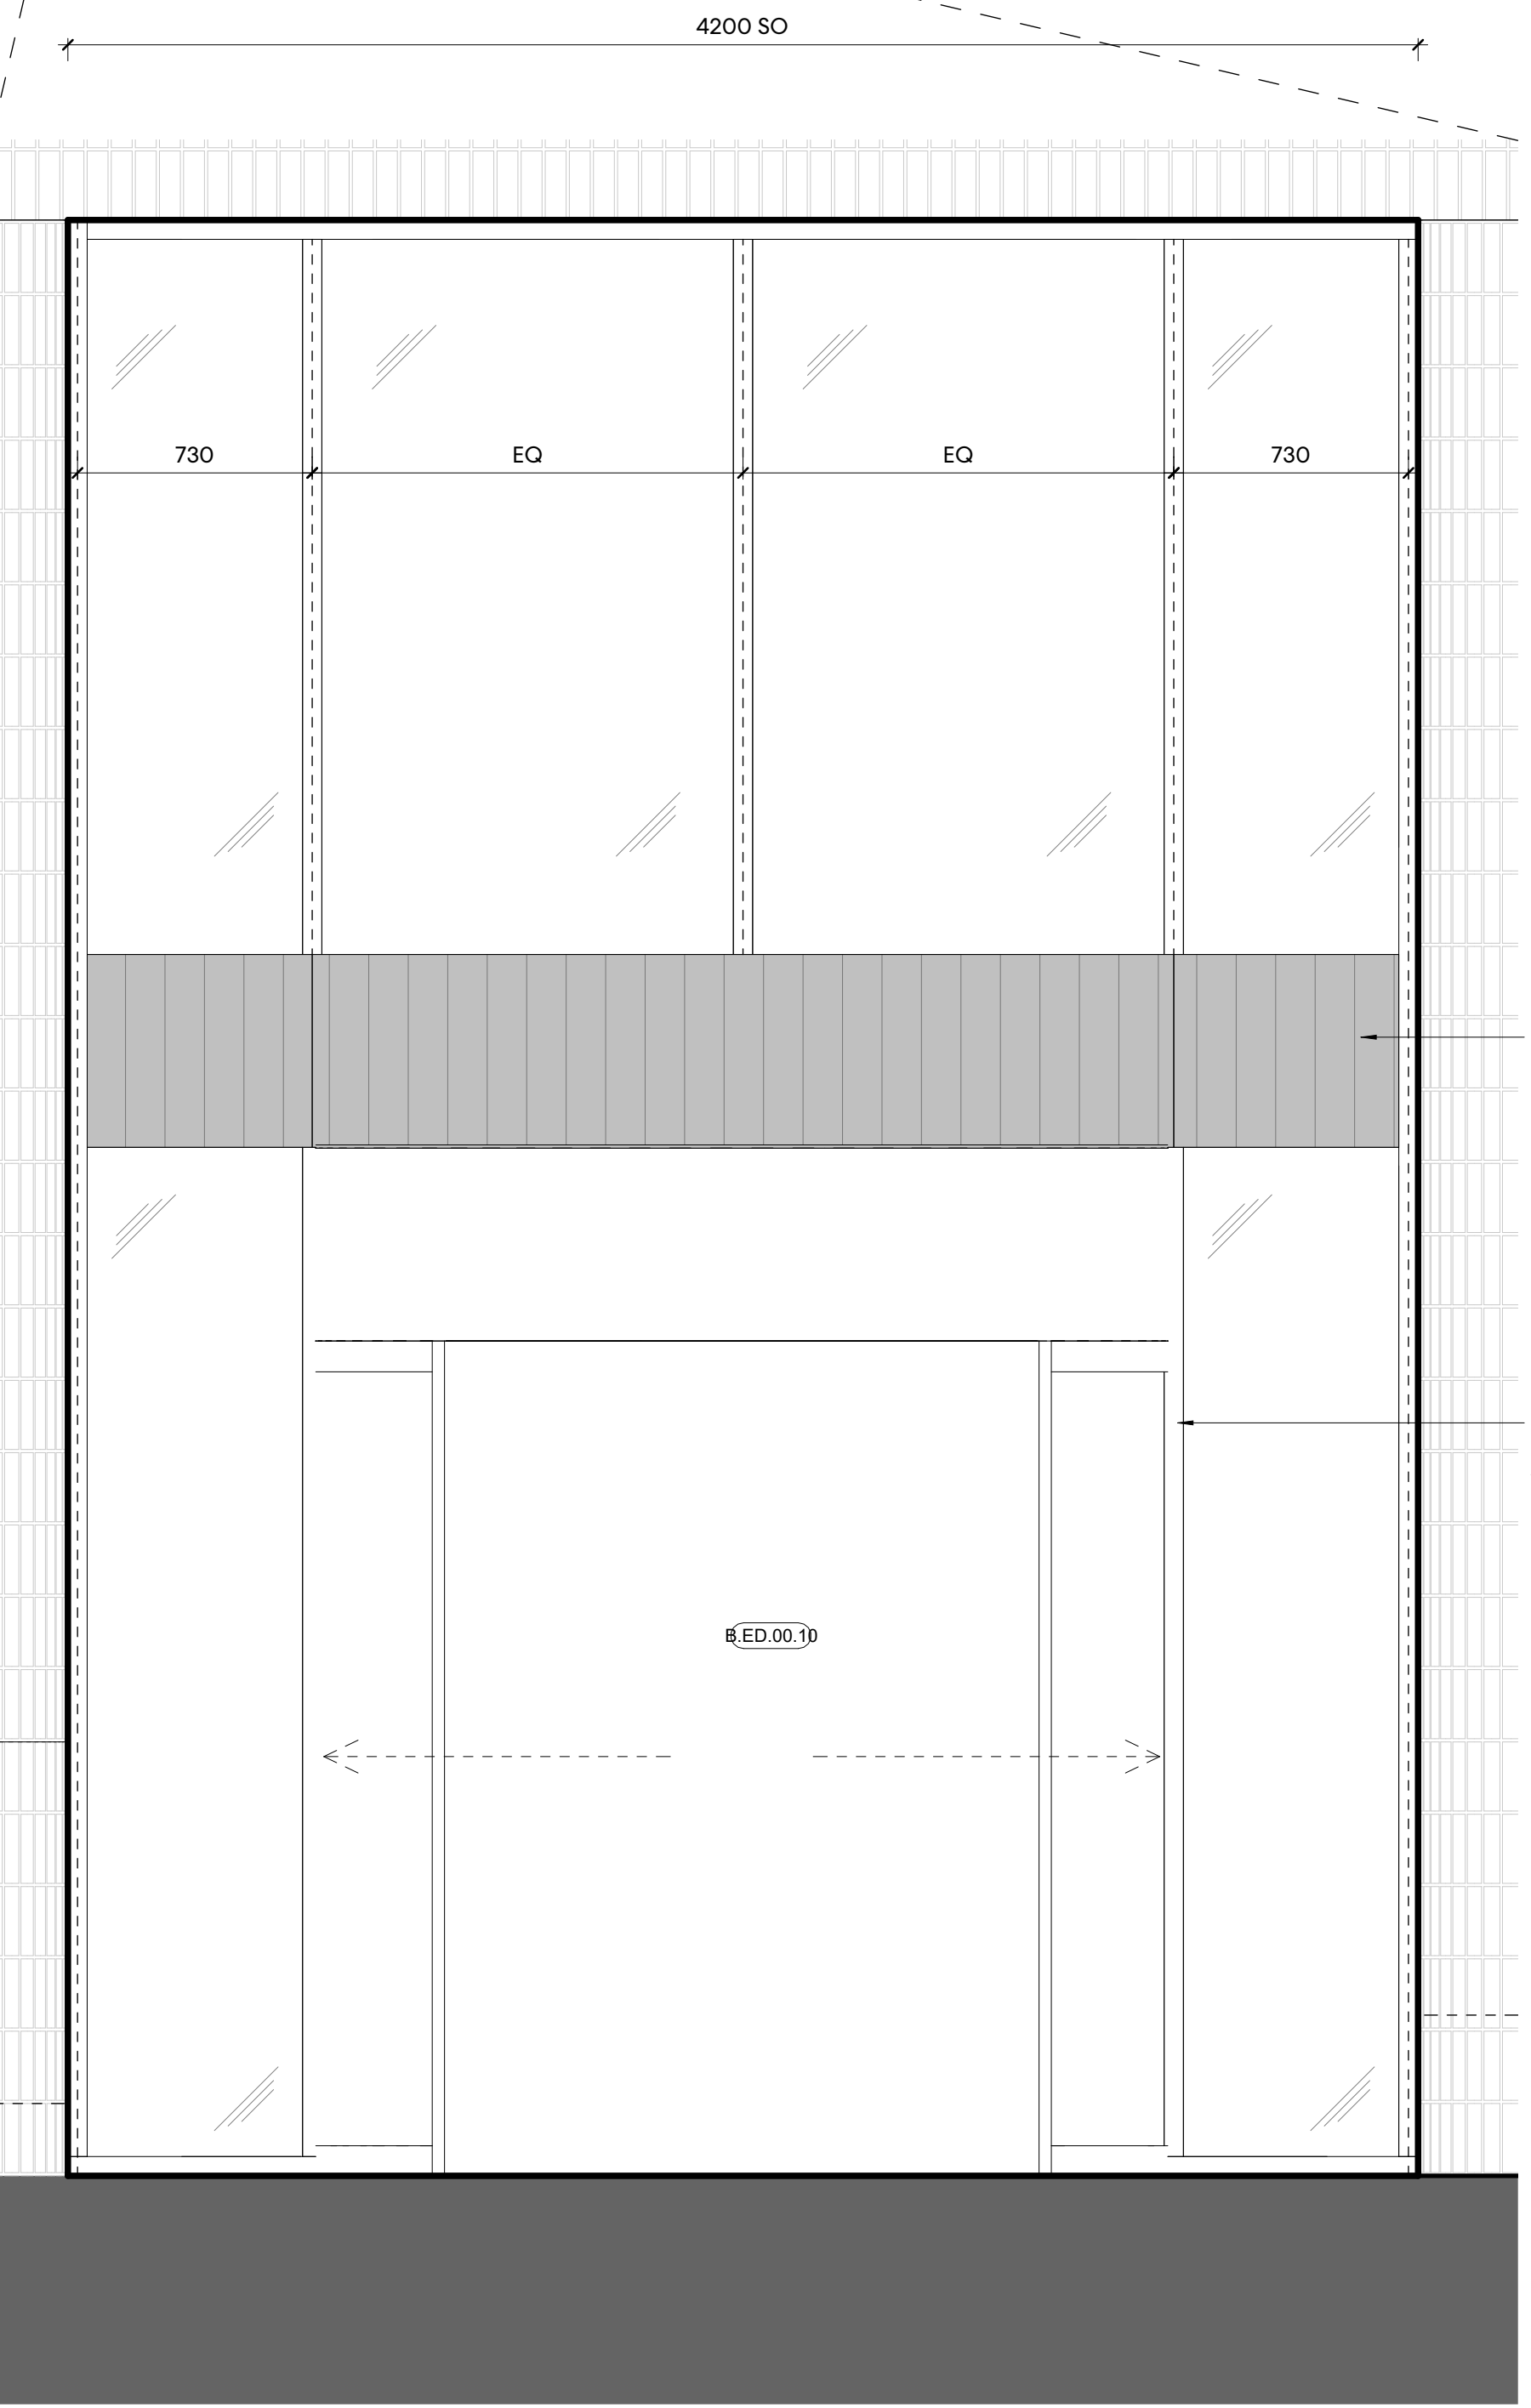

SOUTH ELEVATION CURTAIN WALLING - ECW05 TYPE 1

GROUND FLOOR GLAZING - MAIN ENTRANCE
SPEC REF: Ss_25_10_20_85

5 ECW05 - TYPE 1
1:20

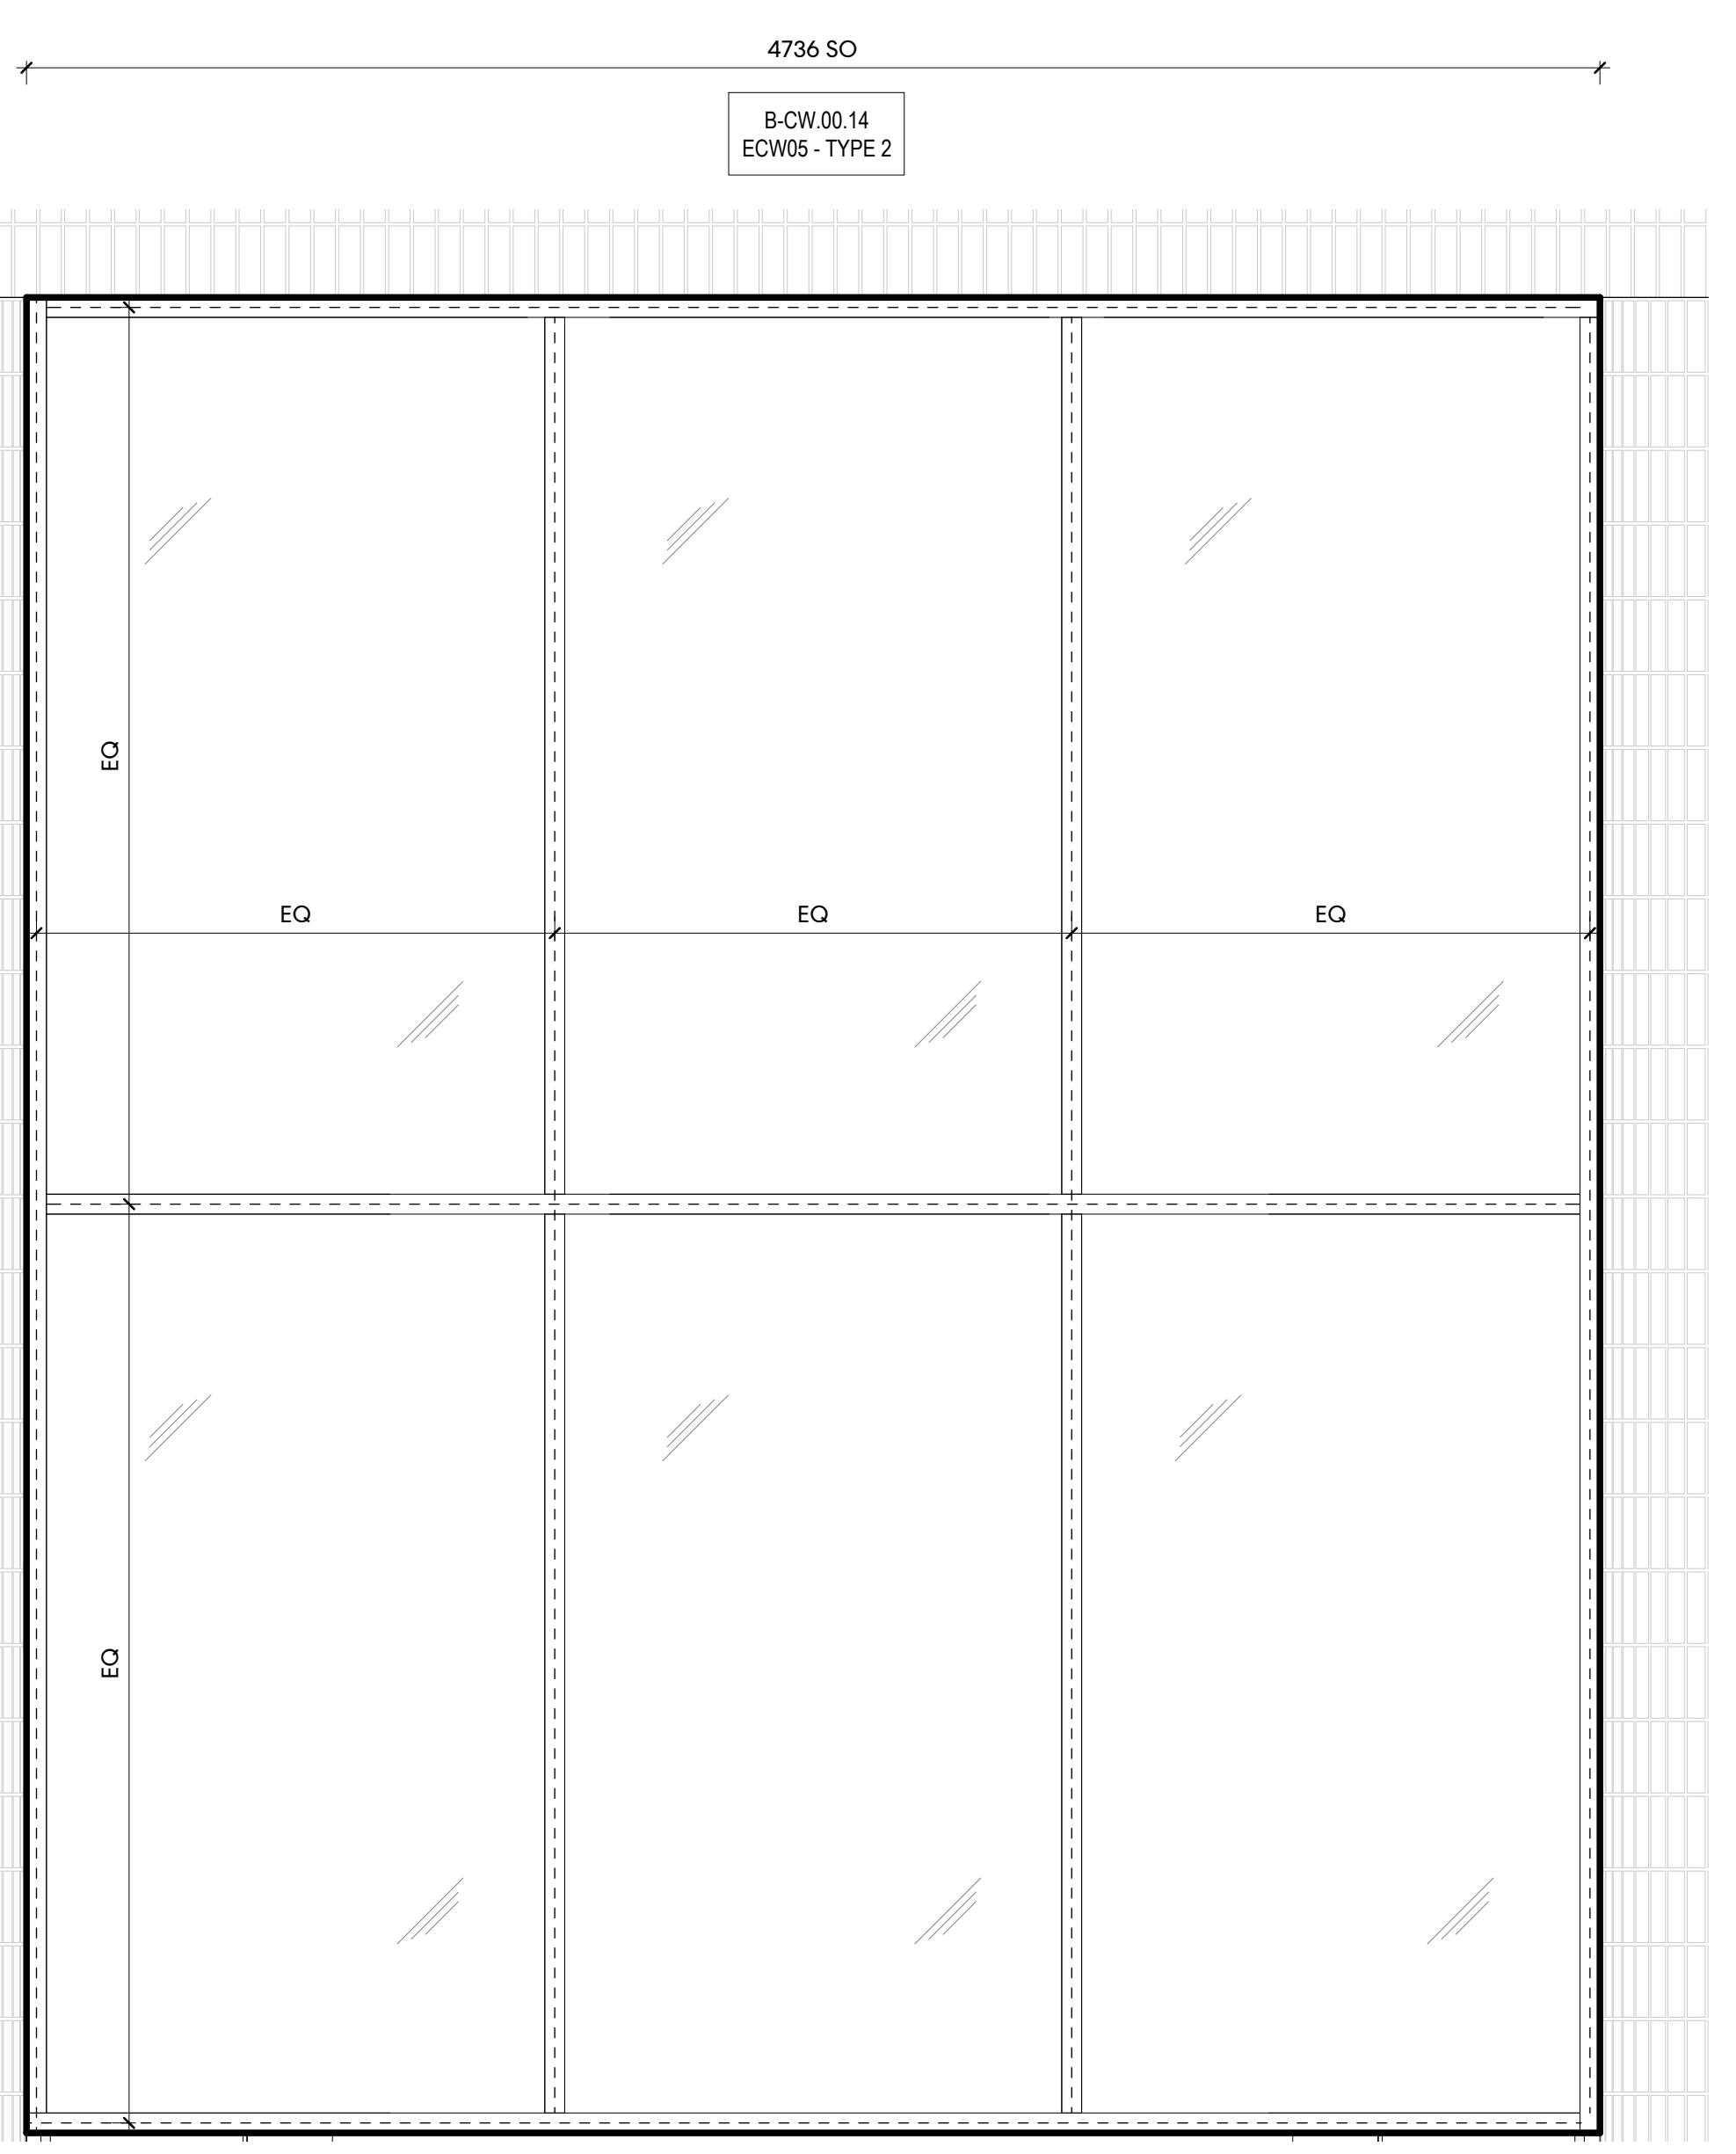


SOUTH ELEVATION CURTAIN WALLING - ECW05 TYPE 2

GROUND FLOOR GLAZING - MAIN ENTRANCE
SPEC REF: Ss_25_10_20_85

6 ECW05 - TYPE 2
1:20

ECW05 - TYPE 3				
Curtain Wall Level	Number	SO Height	SO Width	Panel Type and Subtype
GROUND FLOOR				
GROUND FLOOR	B-CW.00.16	2385	3610	ECW05 - TYPE 3
GROUND FLOOR	B-CW.00.17	2385	3610	ECW05 - TYPE 3
Grand total:	2			

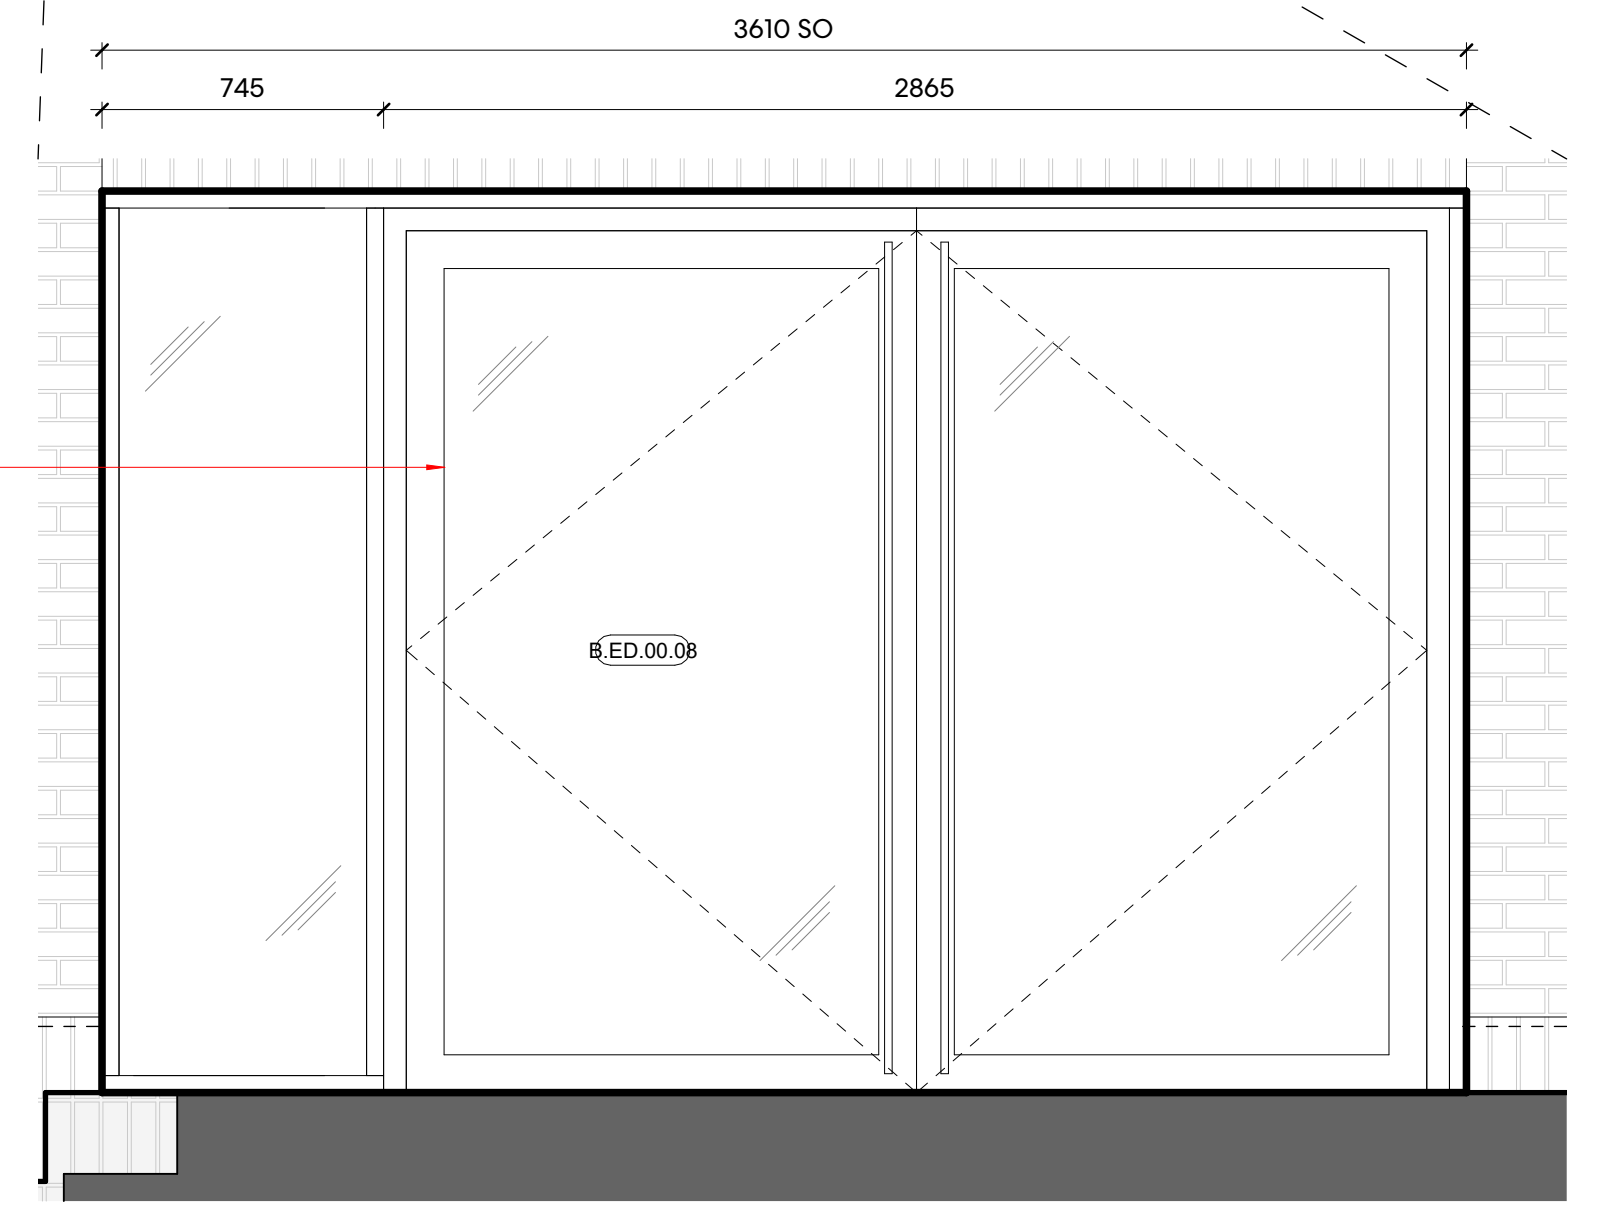

SOUTH ELEVATION CURTAIN WALLING - ECW05 TYPE 3

GROUND FLOOR GLAZING - MAIN ENTRANCE
SPEC REF: Ss_25_10_20_85

7 ECW05 - TYPE 3
1:20

NOTE:
REQUIRED CLEAR OPENING
AND HEIGHT TO BE
REVIEWED WITH C/WALL S/C
TO ENSURE IT MEETS MIN
DESIGN CRITERIA

Perkins&Will

150 Holborn
London
EC1N 2NB
T +44 20 7466 1000
www.perkinswill.com

NOTES
Drawing indicates design intent only.
All information, areas, dimensions and datum levels are subject to detailed survey, detailed design and investigative work.
Do not scale from the drawing.

This drawing is the property of Perkins&Will UK Ltd. No disclosure or copy of it may be made without the written permission of Perkins&Will UK Ltd.

NOTES
IRONMONGERY SHOWN INDICATIVELY. REFER TO EXHIBIT IRONMONGERY AND DOOR SCHEDULES FOR MORE INFORMATION. UNLESS OTHERWISE NOTED, HEAD OF C/WALL IS TO BE RESTRAINED TO SFS SYSTEMS OR RC STRUCTURAL ELEMENTS AS PER CURRENT DESIGN INTENT. WHERE RELEVANT, ADDITIONAL SECONDARY STRUCTURE TO BE IDENTIFIED BY CLADDING S/C REFER TO PW TYP EXT DETAILS SFS SERIES MANIFESTATION NOT SHOWN. REFER TO PW SPECIFICATION FOR GENERAL ALLOWANCES. REFER TO EXHIBIT WINDOW AND C/WALL SCHEDULES FOR FURTHER INFORMATION.

PROJECT
TRIBECA
Reef Group
PLOT B - THE REFLECTOR

KEYPLAN
ISSUE CHART

PROJ: Stage 4 Issue - Tender
Date: 05/06/2024
Job Number: 322406
Scale: 1:20
Drawn: PK
Checked: DS
Approved: PD
CDE STATUS

STAGE 04
TITLE
WINDOW & C/WALL
TYPES SCHEDULE -
SHEET 1

SHEET NUMBER
TRI PWA B1 ZZ DR A 3040
CDE STATUS CODE
S3
REVISION
PO1

Copyright © 2023 Perkins+Will

10/02/2024 18:43:15
Autodesk Docs\TRIBECA\TRIPWA\B1ZZ\A3040.rvt