


NOTES
Drawing indicates design intent only.
All information, areas, dimensions and datum levels are subject to detailed survey, detailed design and investigative work.
Do not scale from the drawing.
This drawing is the property of Perkins&Will UK Ltd. No disclosure or copy of it may be made without the written permission of Perkins&Will UK Ltd.

NOTES:
• IRONMONGERY SHOWN INDICATIVELY. REFER TO EXT IRONMONGERY AND DOOR SCHEDULES FOR MORE INFORMATION.
• UNLESS OTHERWISE NOTED, HEAD OF C/WALL IS TO BE RESTRAINED TO SFS SYSTEMS OR RC STRUCTURAL ELEMENTS AS PER CURRENT DESIGN INTENT.
• WHERE RELEVANT, ADDITIONAL SECONDARY STRUCTURE TO BE IDENTIFIED BY CLADDING S/C REFER TO PW TYP EXT DETAILS SFS SERIES MANIFESTATION NOT SHOWN. REFER TO PW SPECIFICATION FOR GENERAL ALLOWANCES.
• REFER TO EXT WINDOW AND C/WALL SCHEDULES FOR FURTHER INFORMATION.

PROJECT

TRIBECA
Reef Group
PLOT B - THE REFLECTOR

KEYPLAN

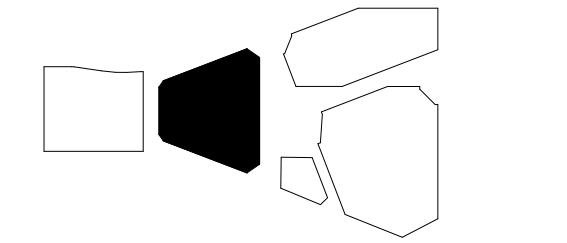

ISSUE CHART


PNL	Issue	Stage	Issue - Tender	DATE
1	1	1	1	10/06/24

Date: 05/06/2024
Job Number: 322406
Scale: 1:20
Drawn: PK
Checked: DS
Approved: PD
CDE STATUS


STAGE 04
TITLE
WINDOW & C/WALL TYPES SCHEDULE - SHEET 2

SHEET NUMBER
TRI PWA B1 ZZ DR A 3041
CDE STATUS CODE
S3
REVISION
P01
Copyright © 2023 Perkins+Will


NOTE:
REQUIRED CLEAR OPENING AND HEIGHT TO BE REVIEWED WITH C/WALL S/C TO ENSURE IT MEETS MIN DESIGN CRITERIA

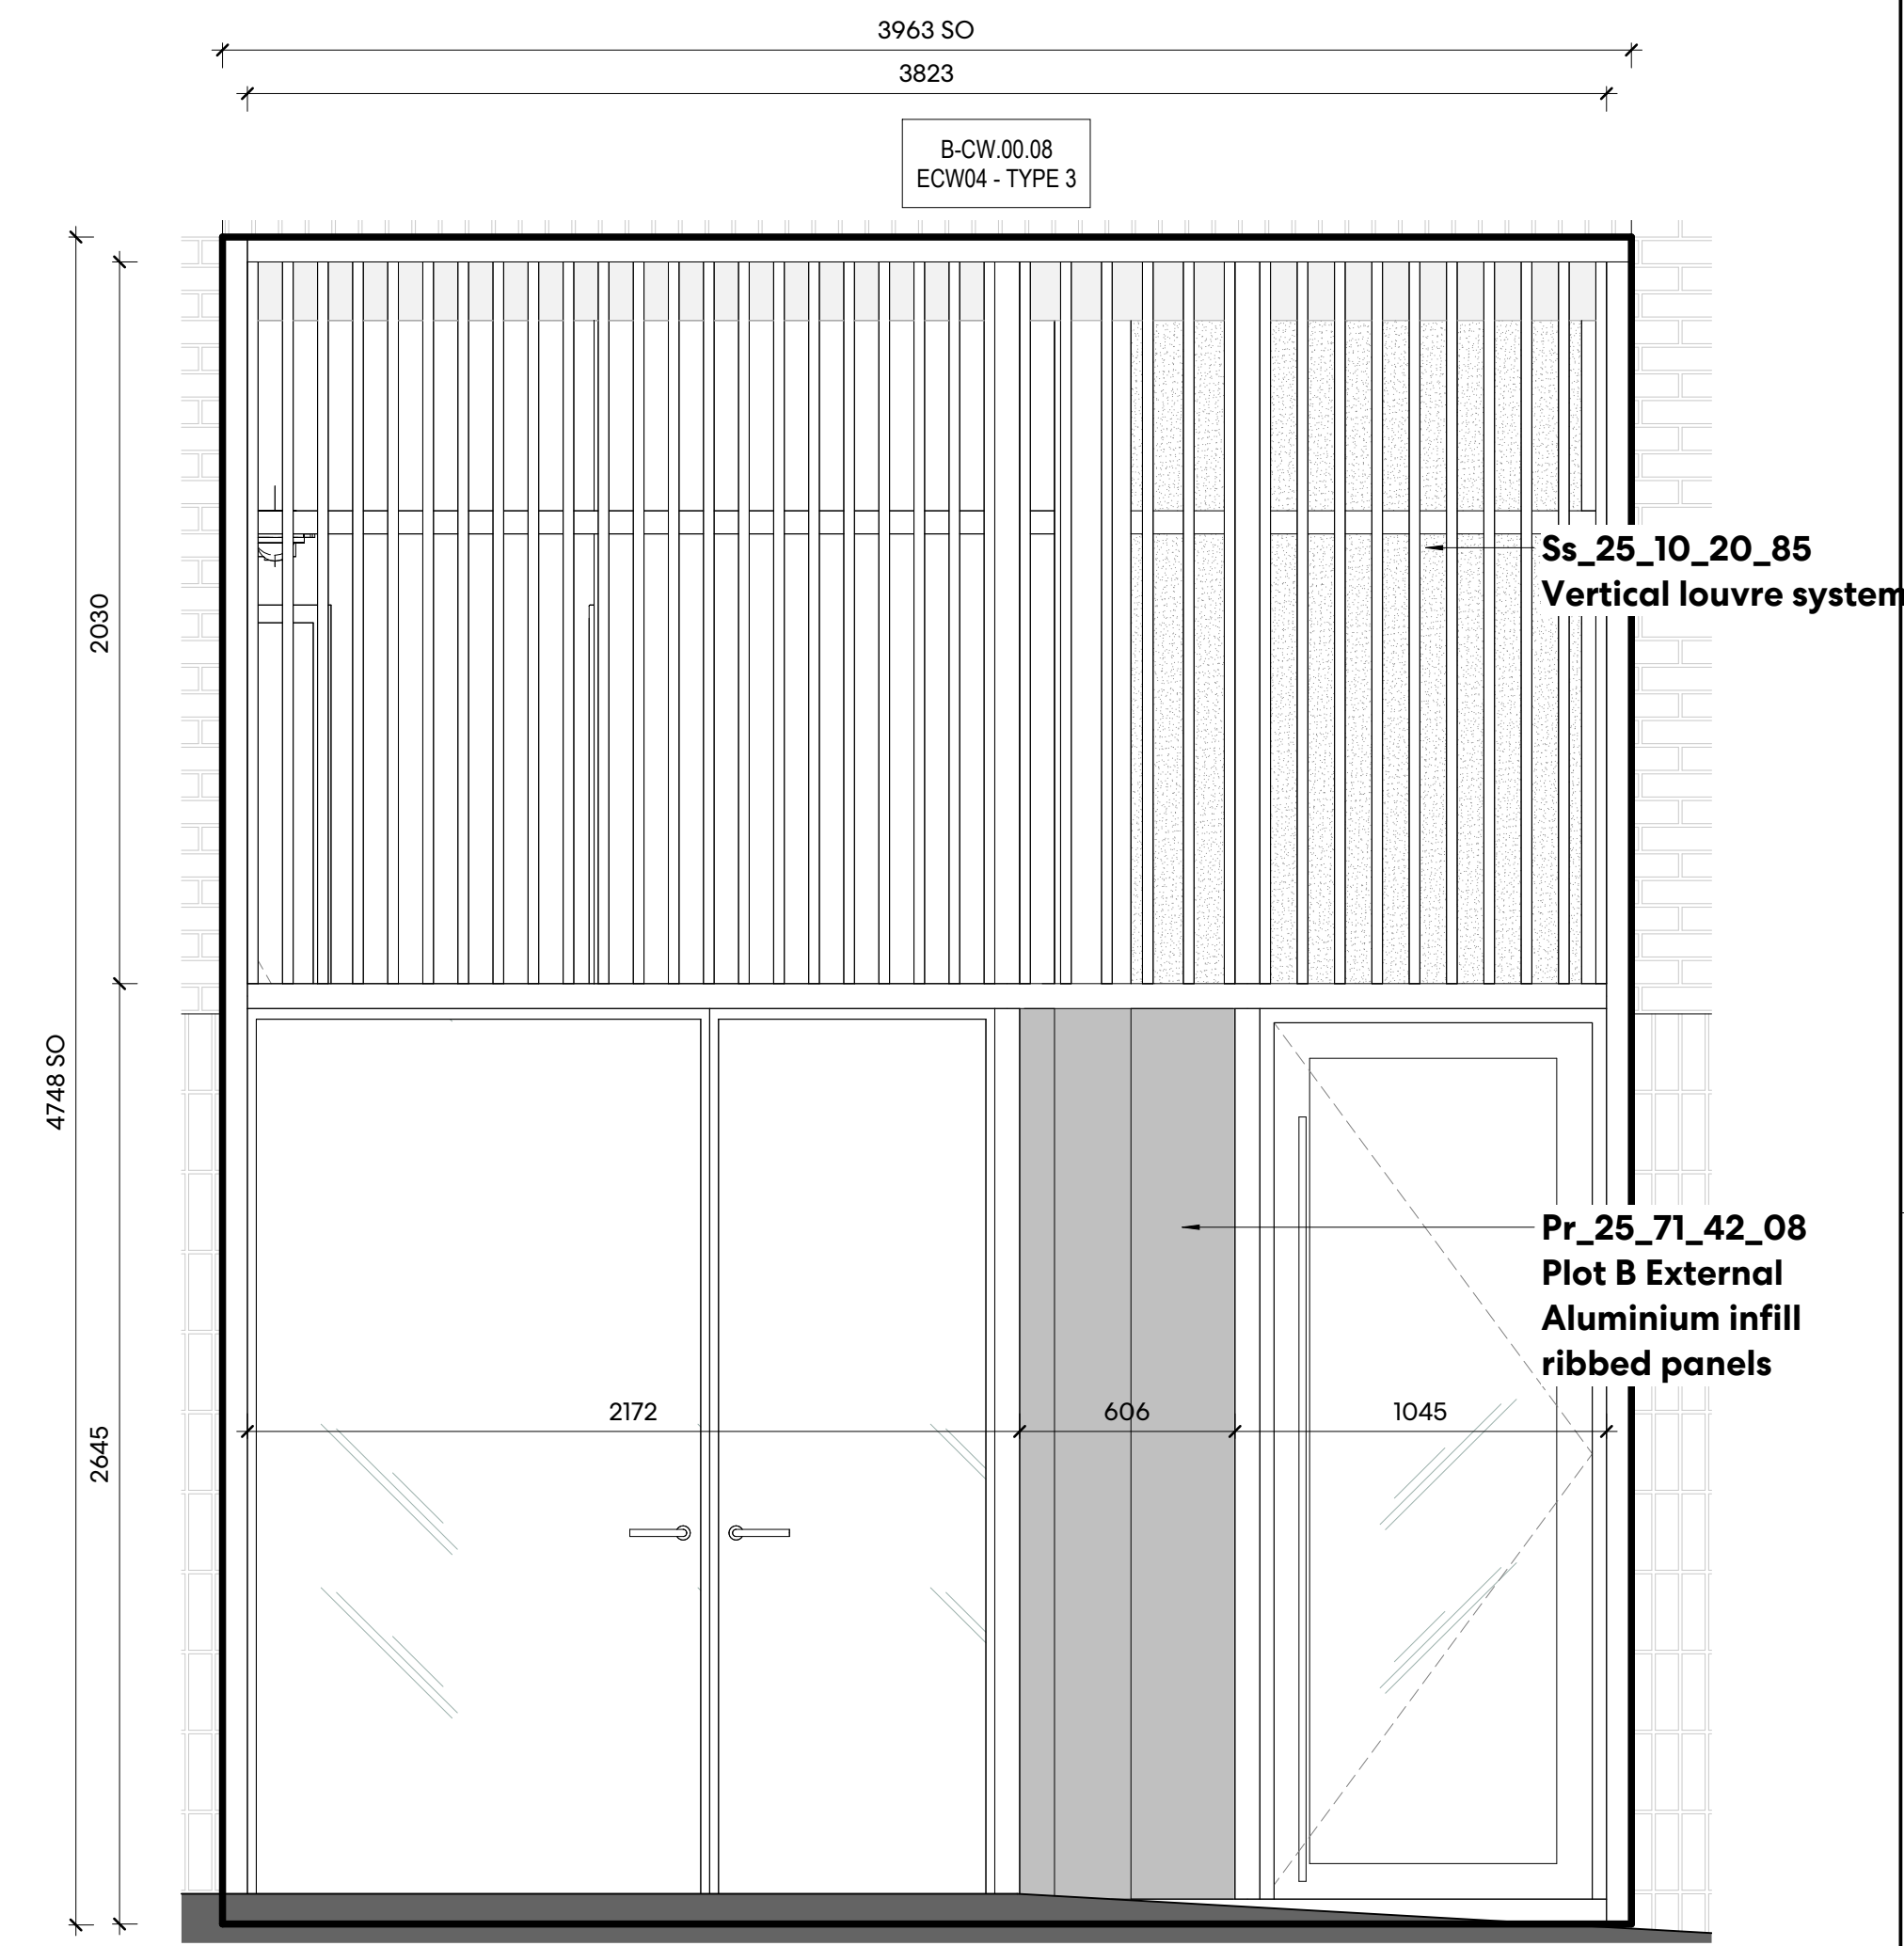


④ ECW04 - TYPE 3
1:20

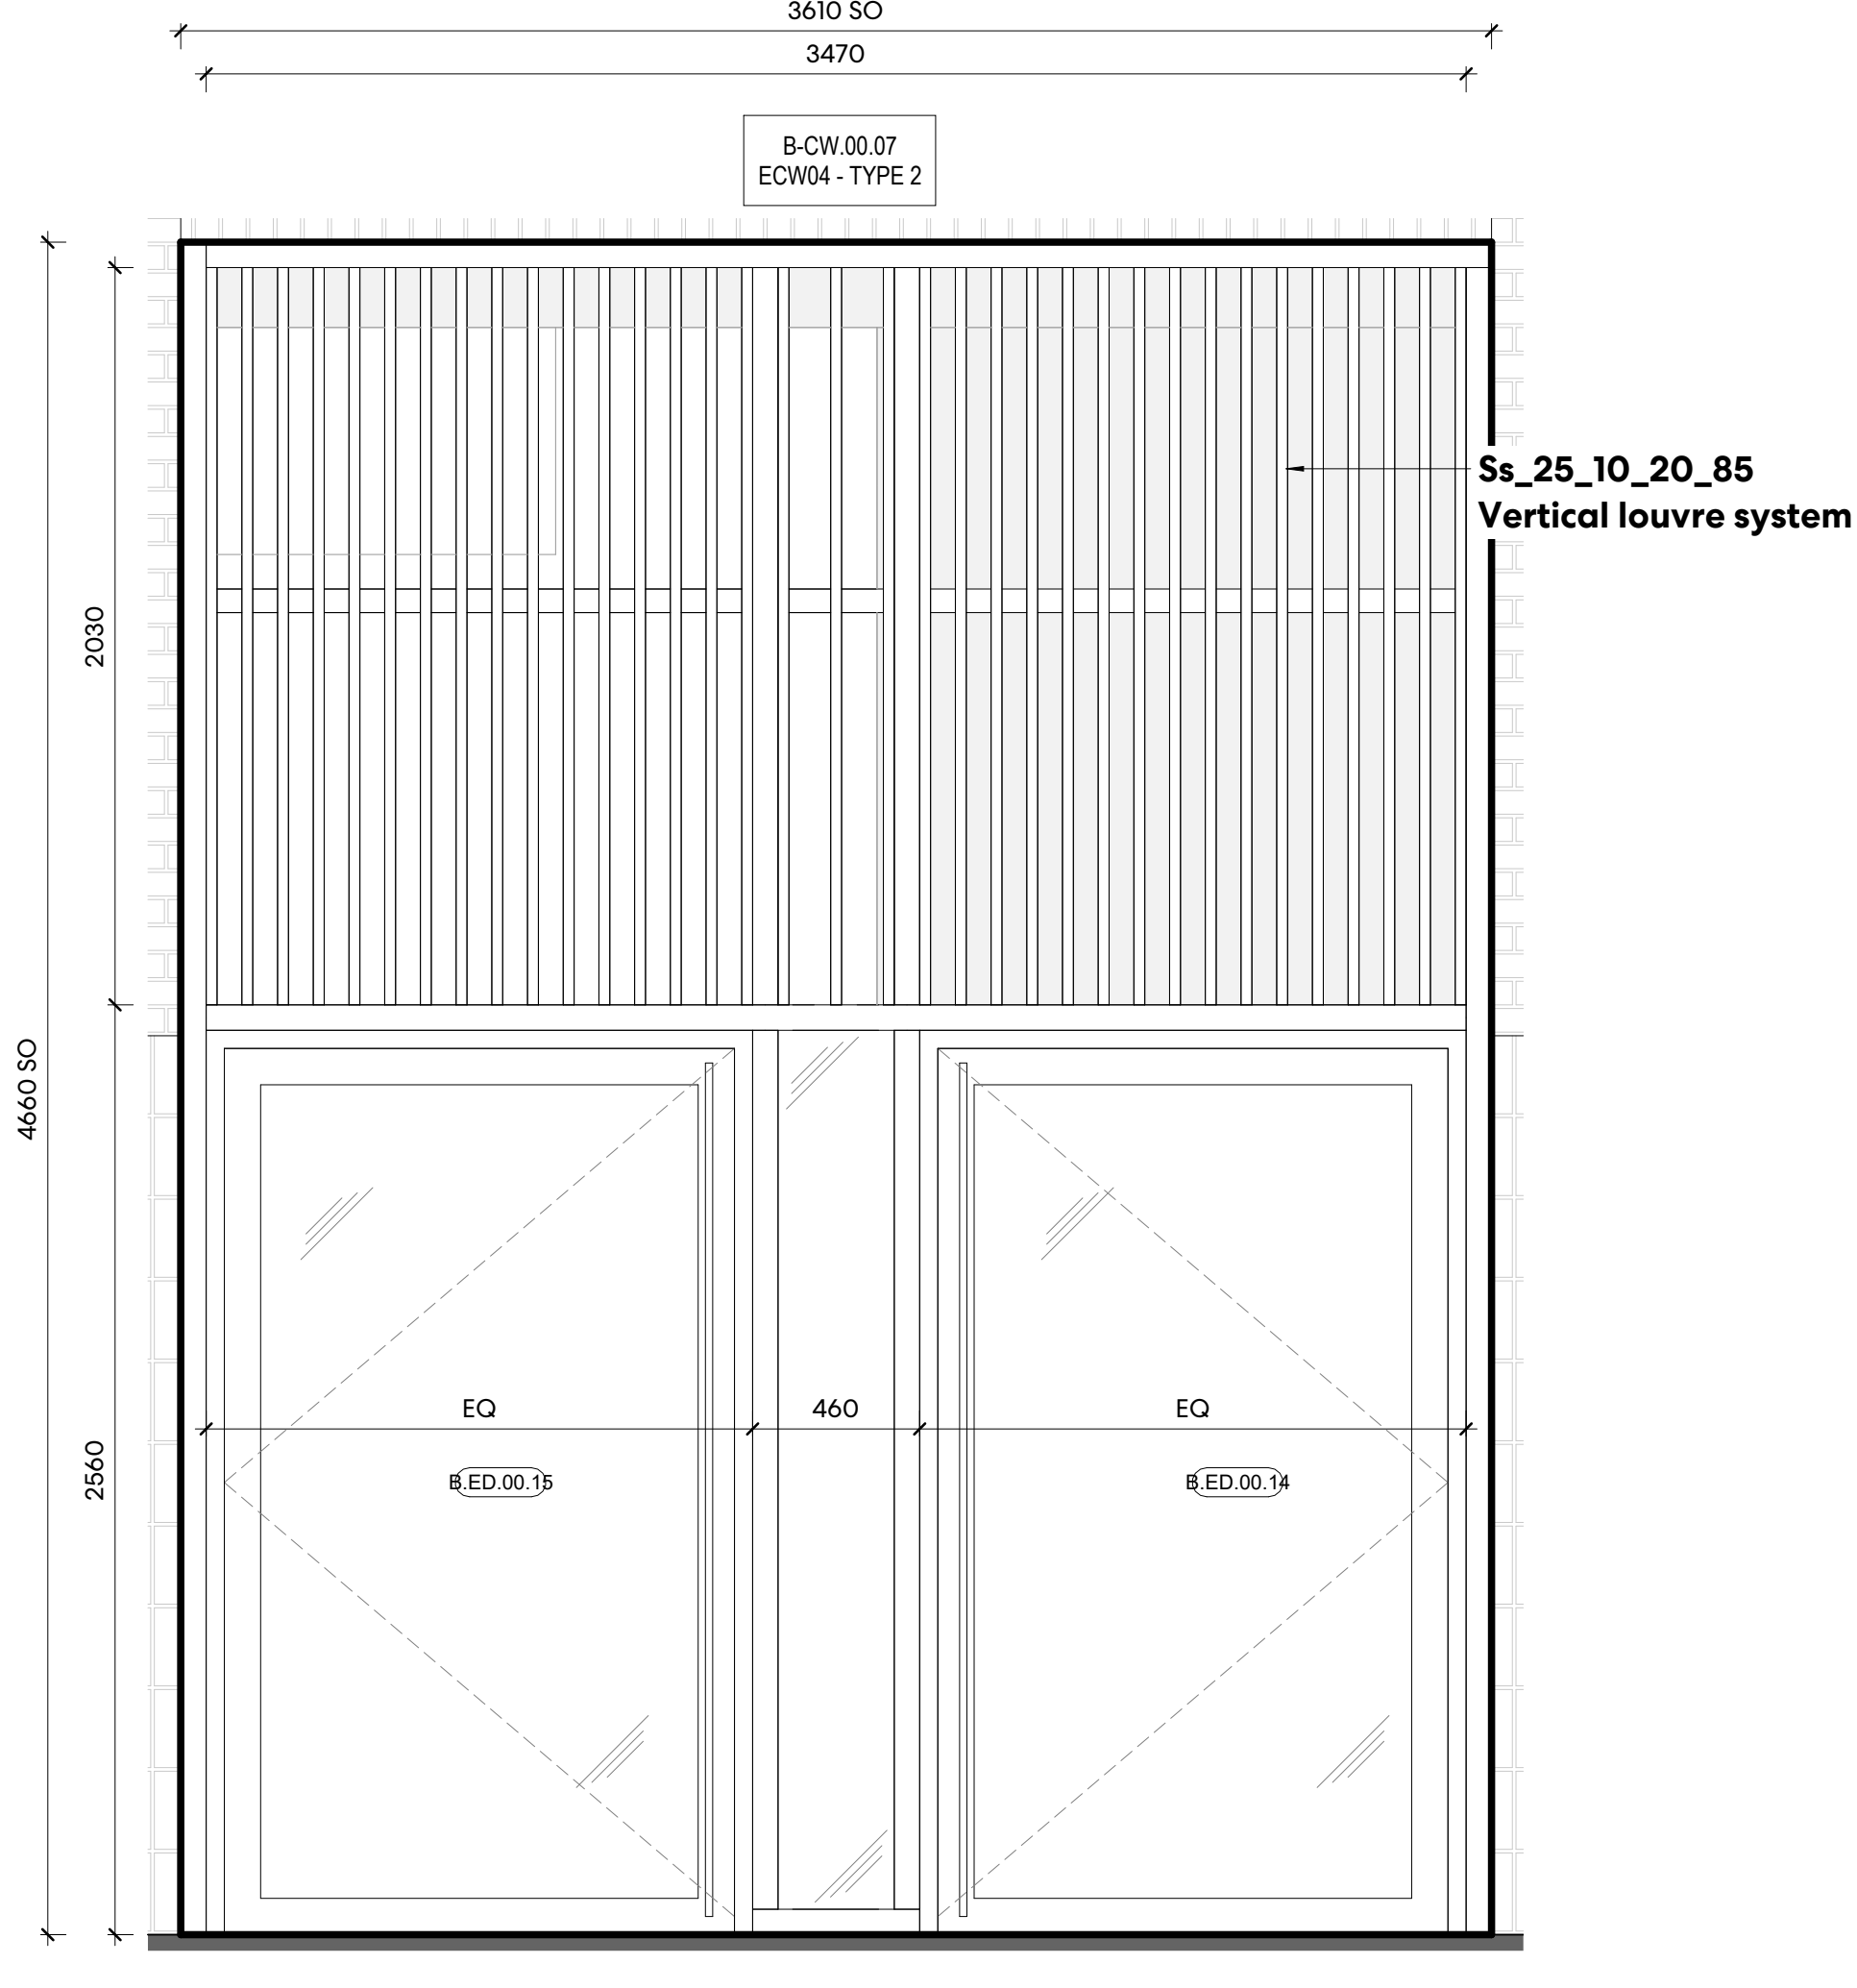

③ ECW04 - TYPE 2
1:20

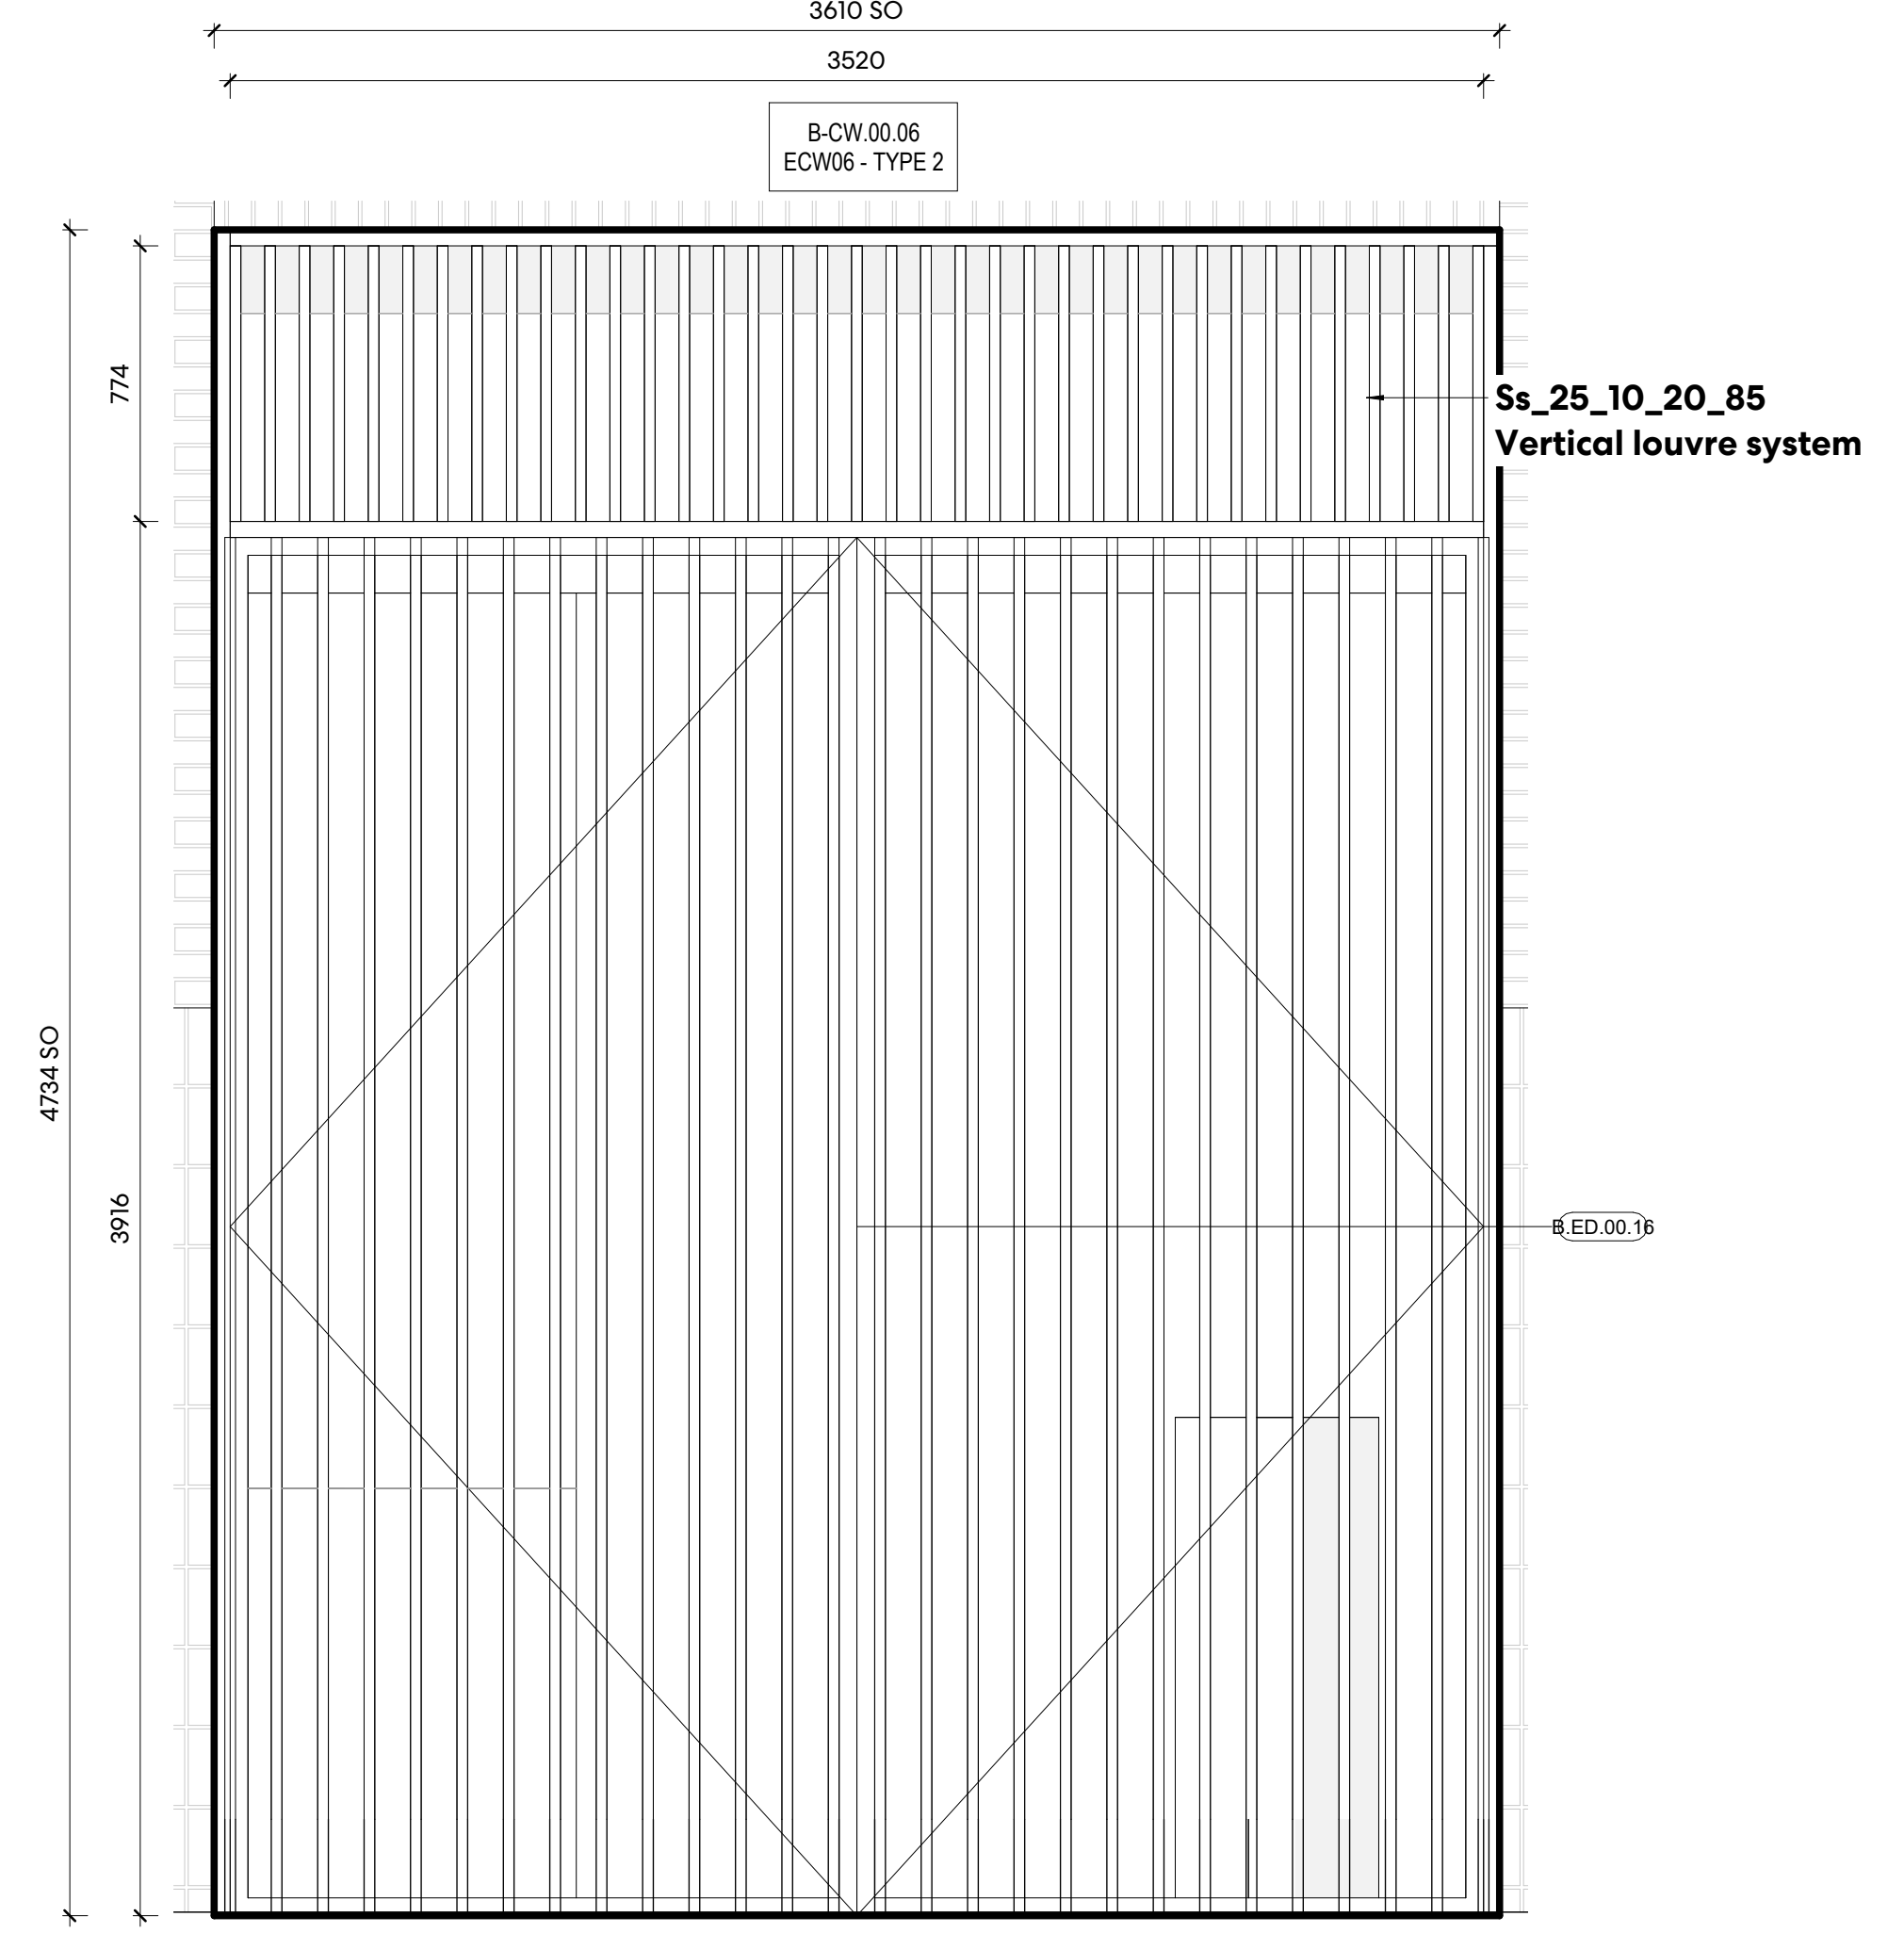


② ECW06 - TYPE 2
1:20

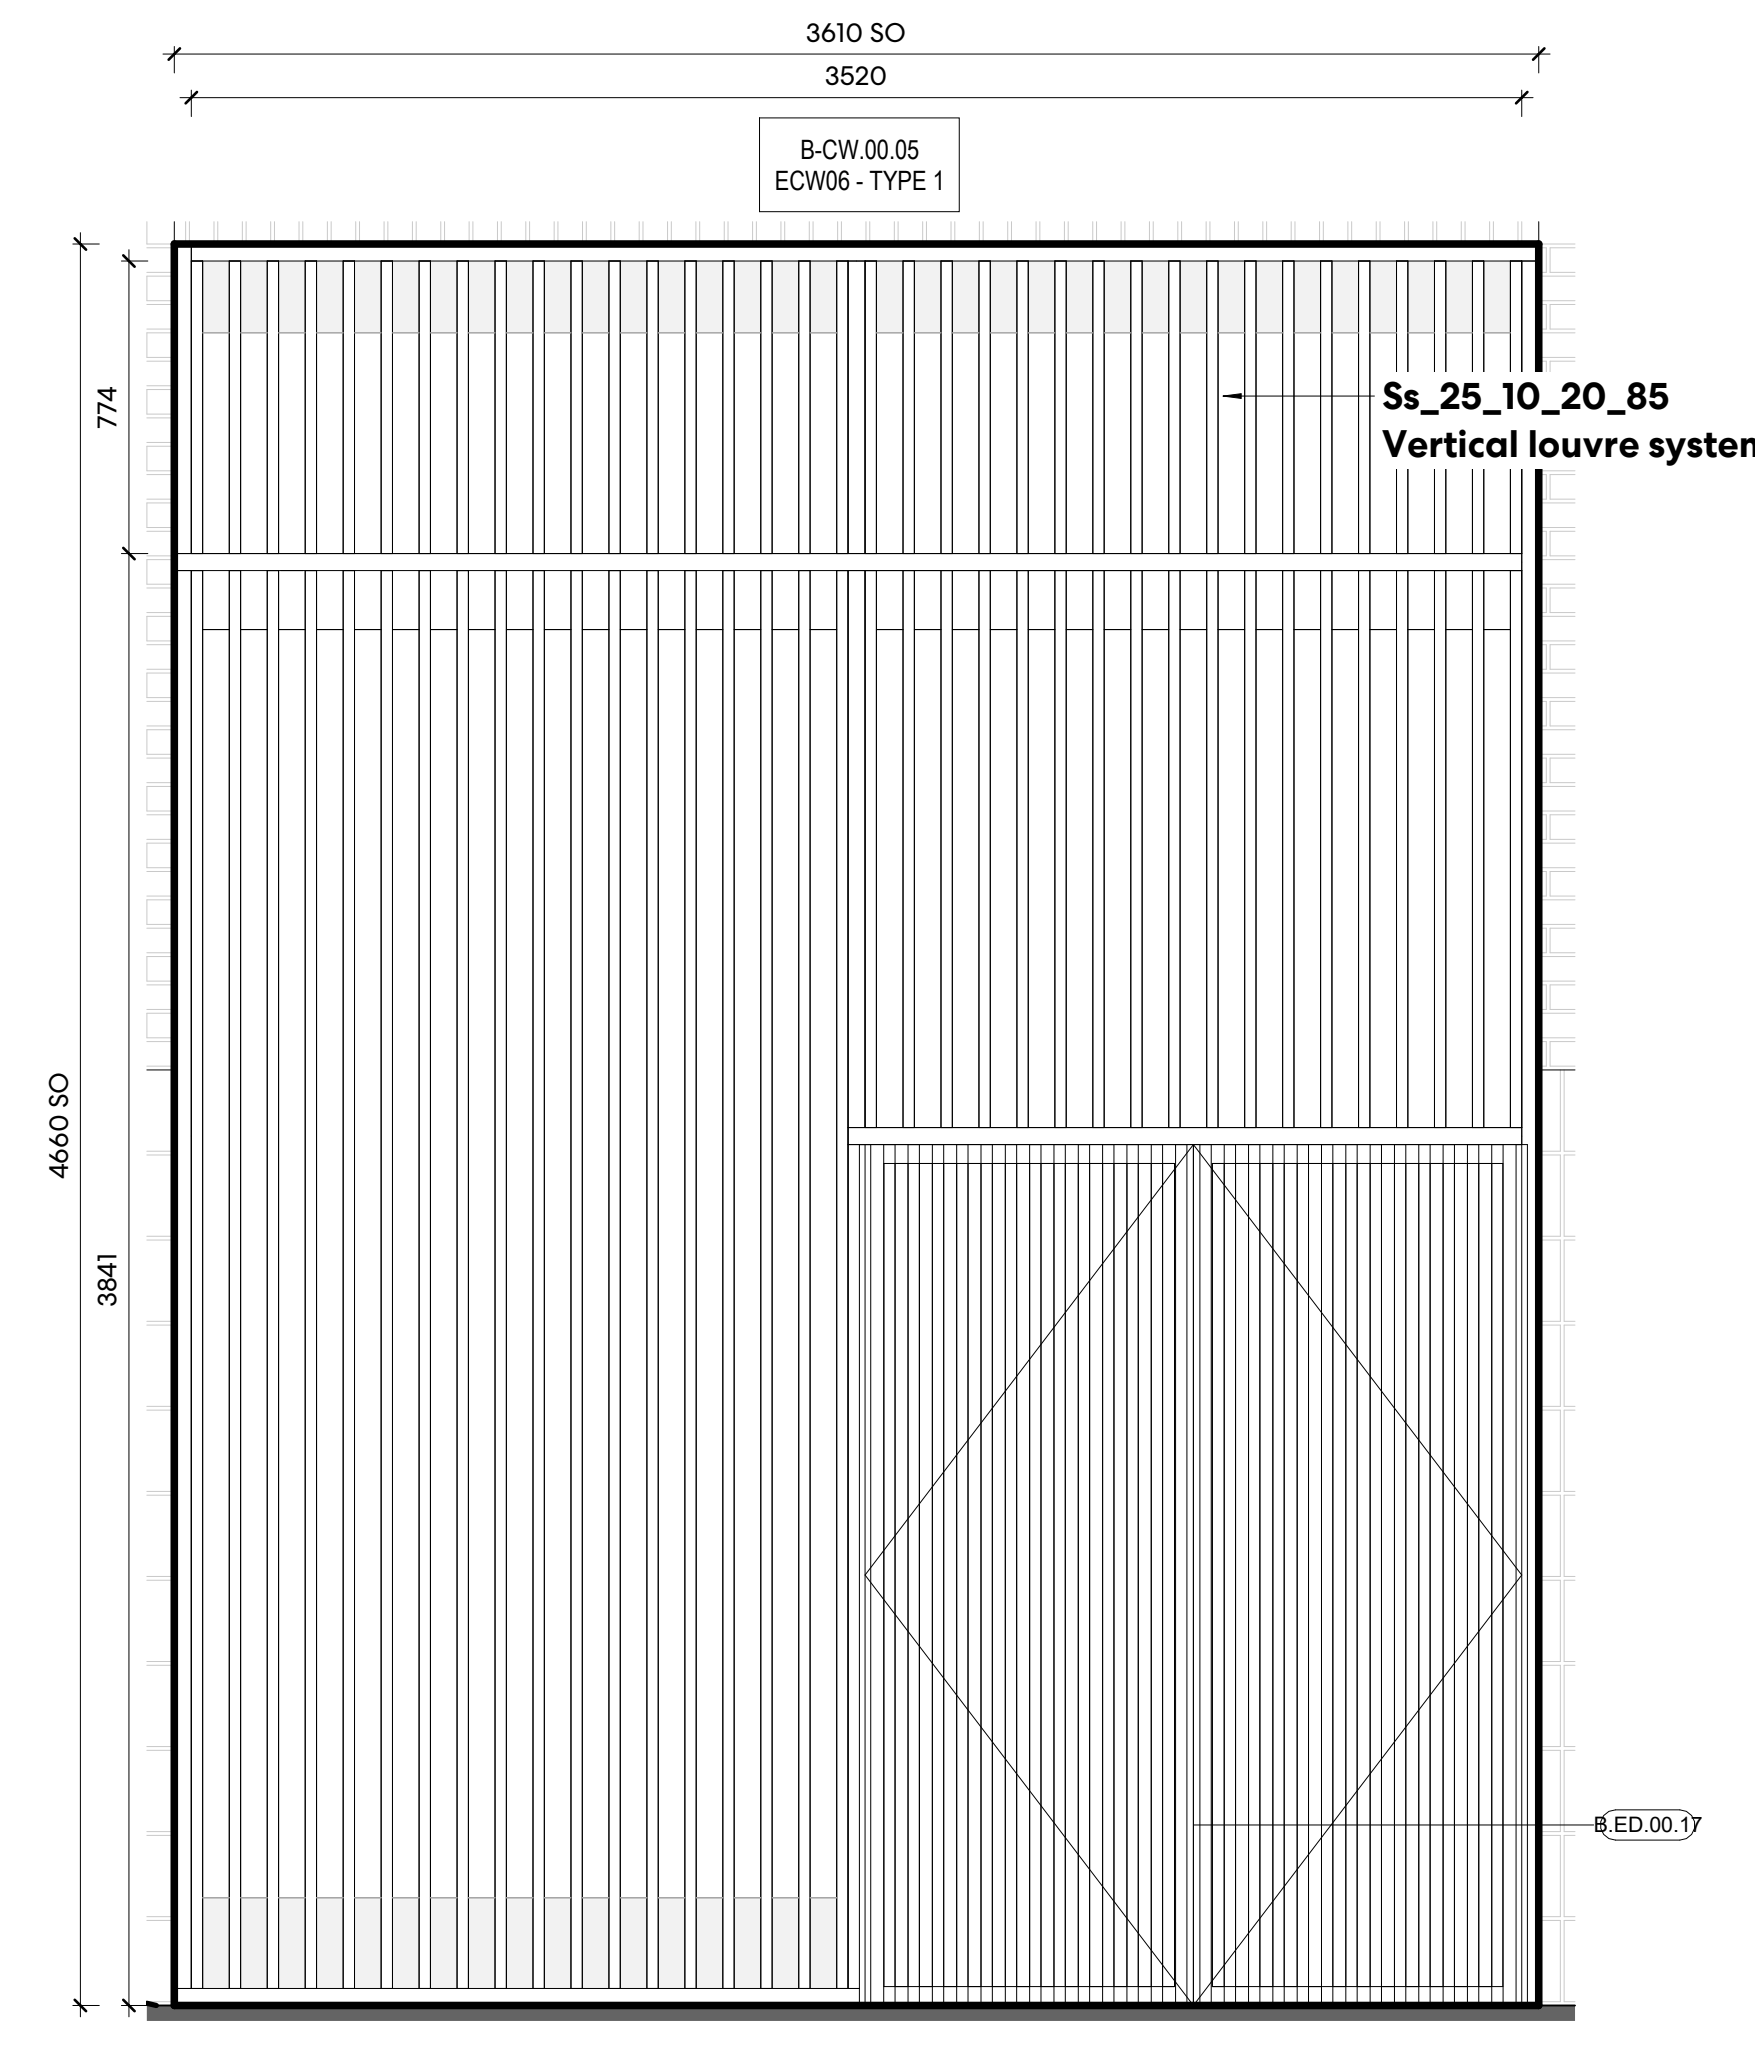


① ECW06 - TYPE 1
1:20

ECW06 - TYPE 3


Curtain Wall Level	Number	SO Height	SO Width	Panel Type and Subtype
GROUND FLOOR	B-CW.00.25	3010	3610	ECW06 - TYPE 3
GROUND FLOOR	B-CW.00.26	3010	3610	ECW06 - TYPE 3
Grand total: 2				

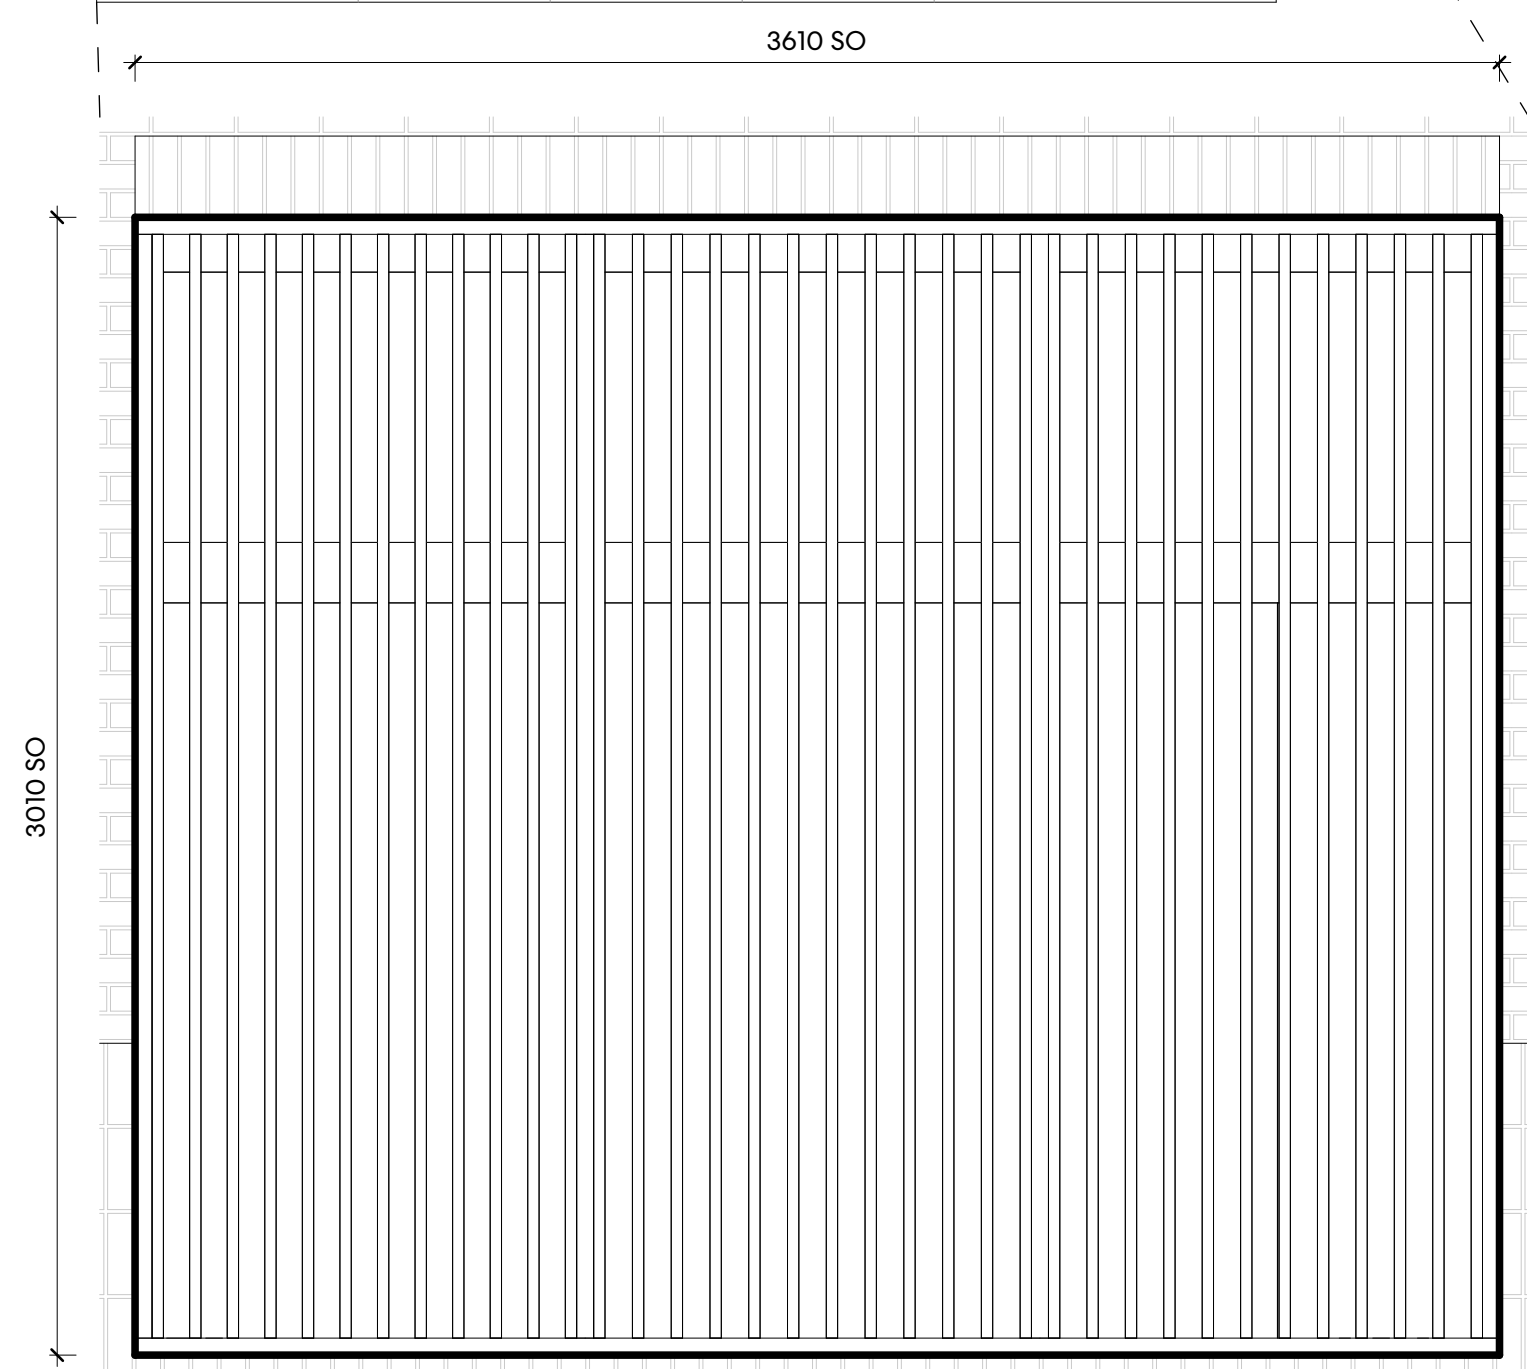


⑧ ECW06 - TYPE 3
1:20

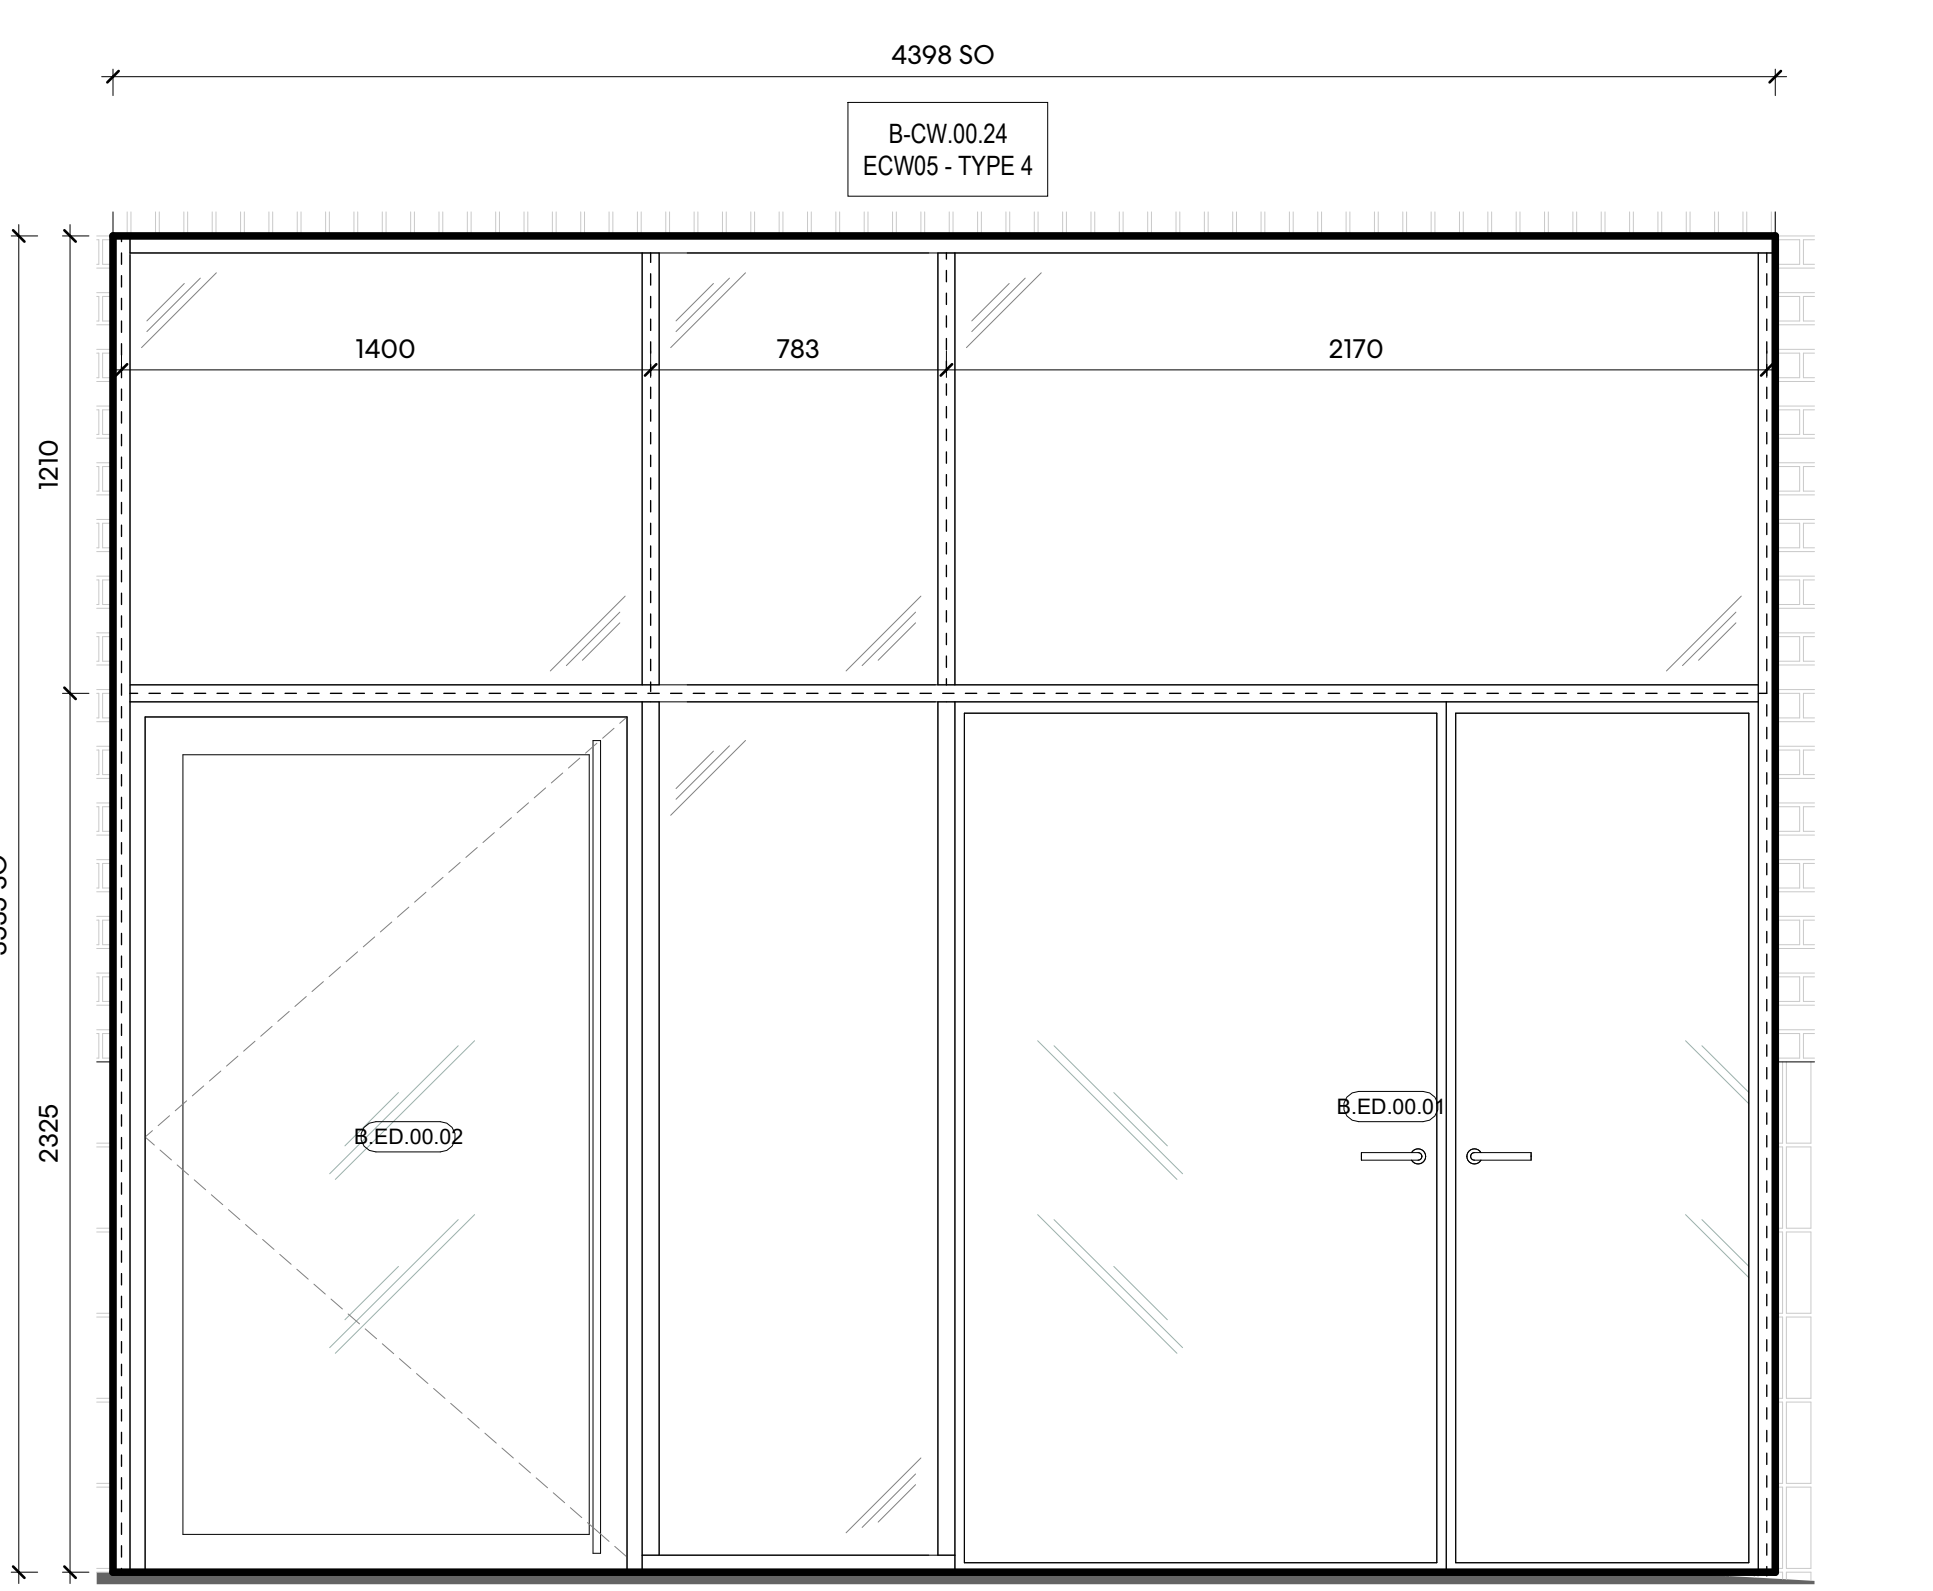

⑦ ECW05 - TYPE 4
1:20

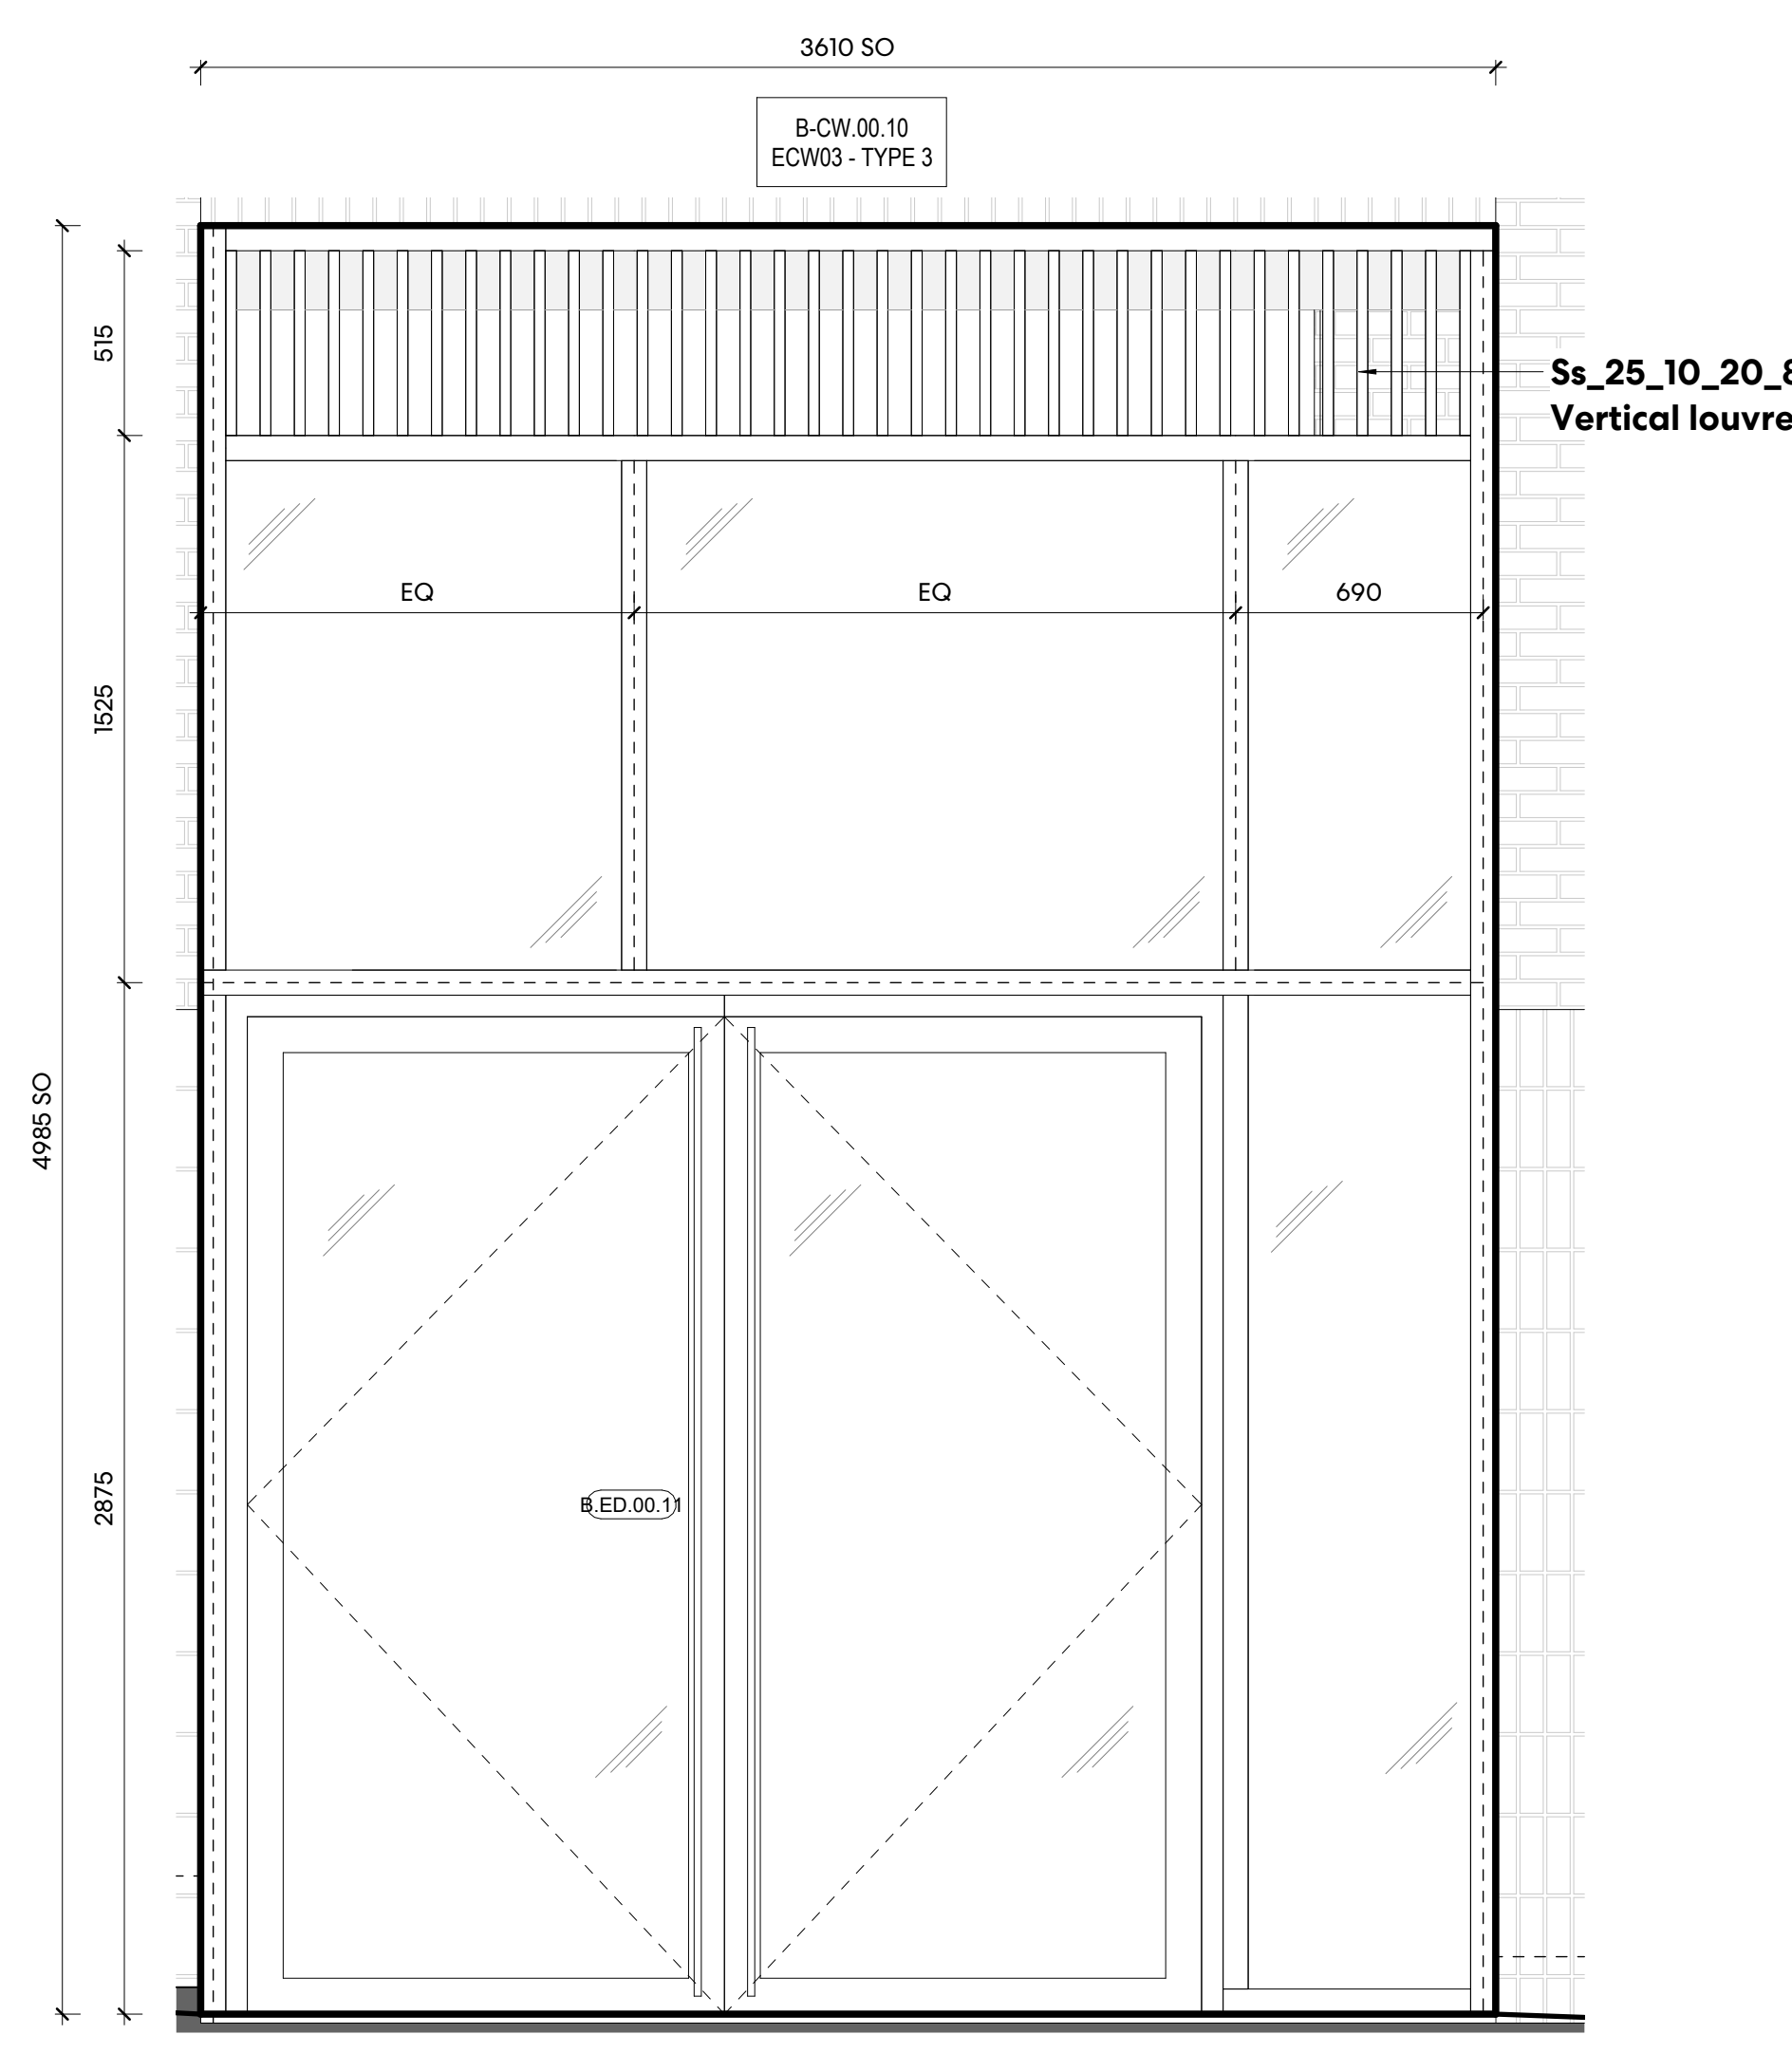

⑥ ECW03 - TYPE 3
1:20

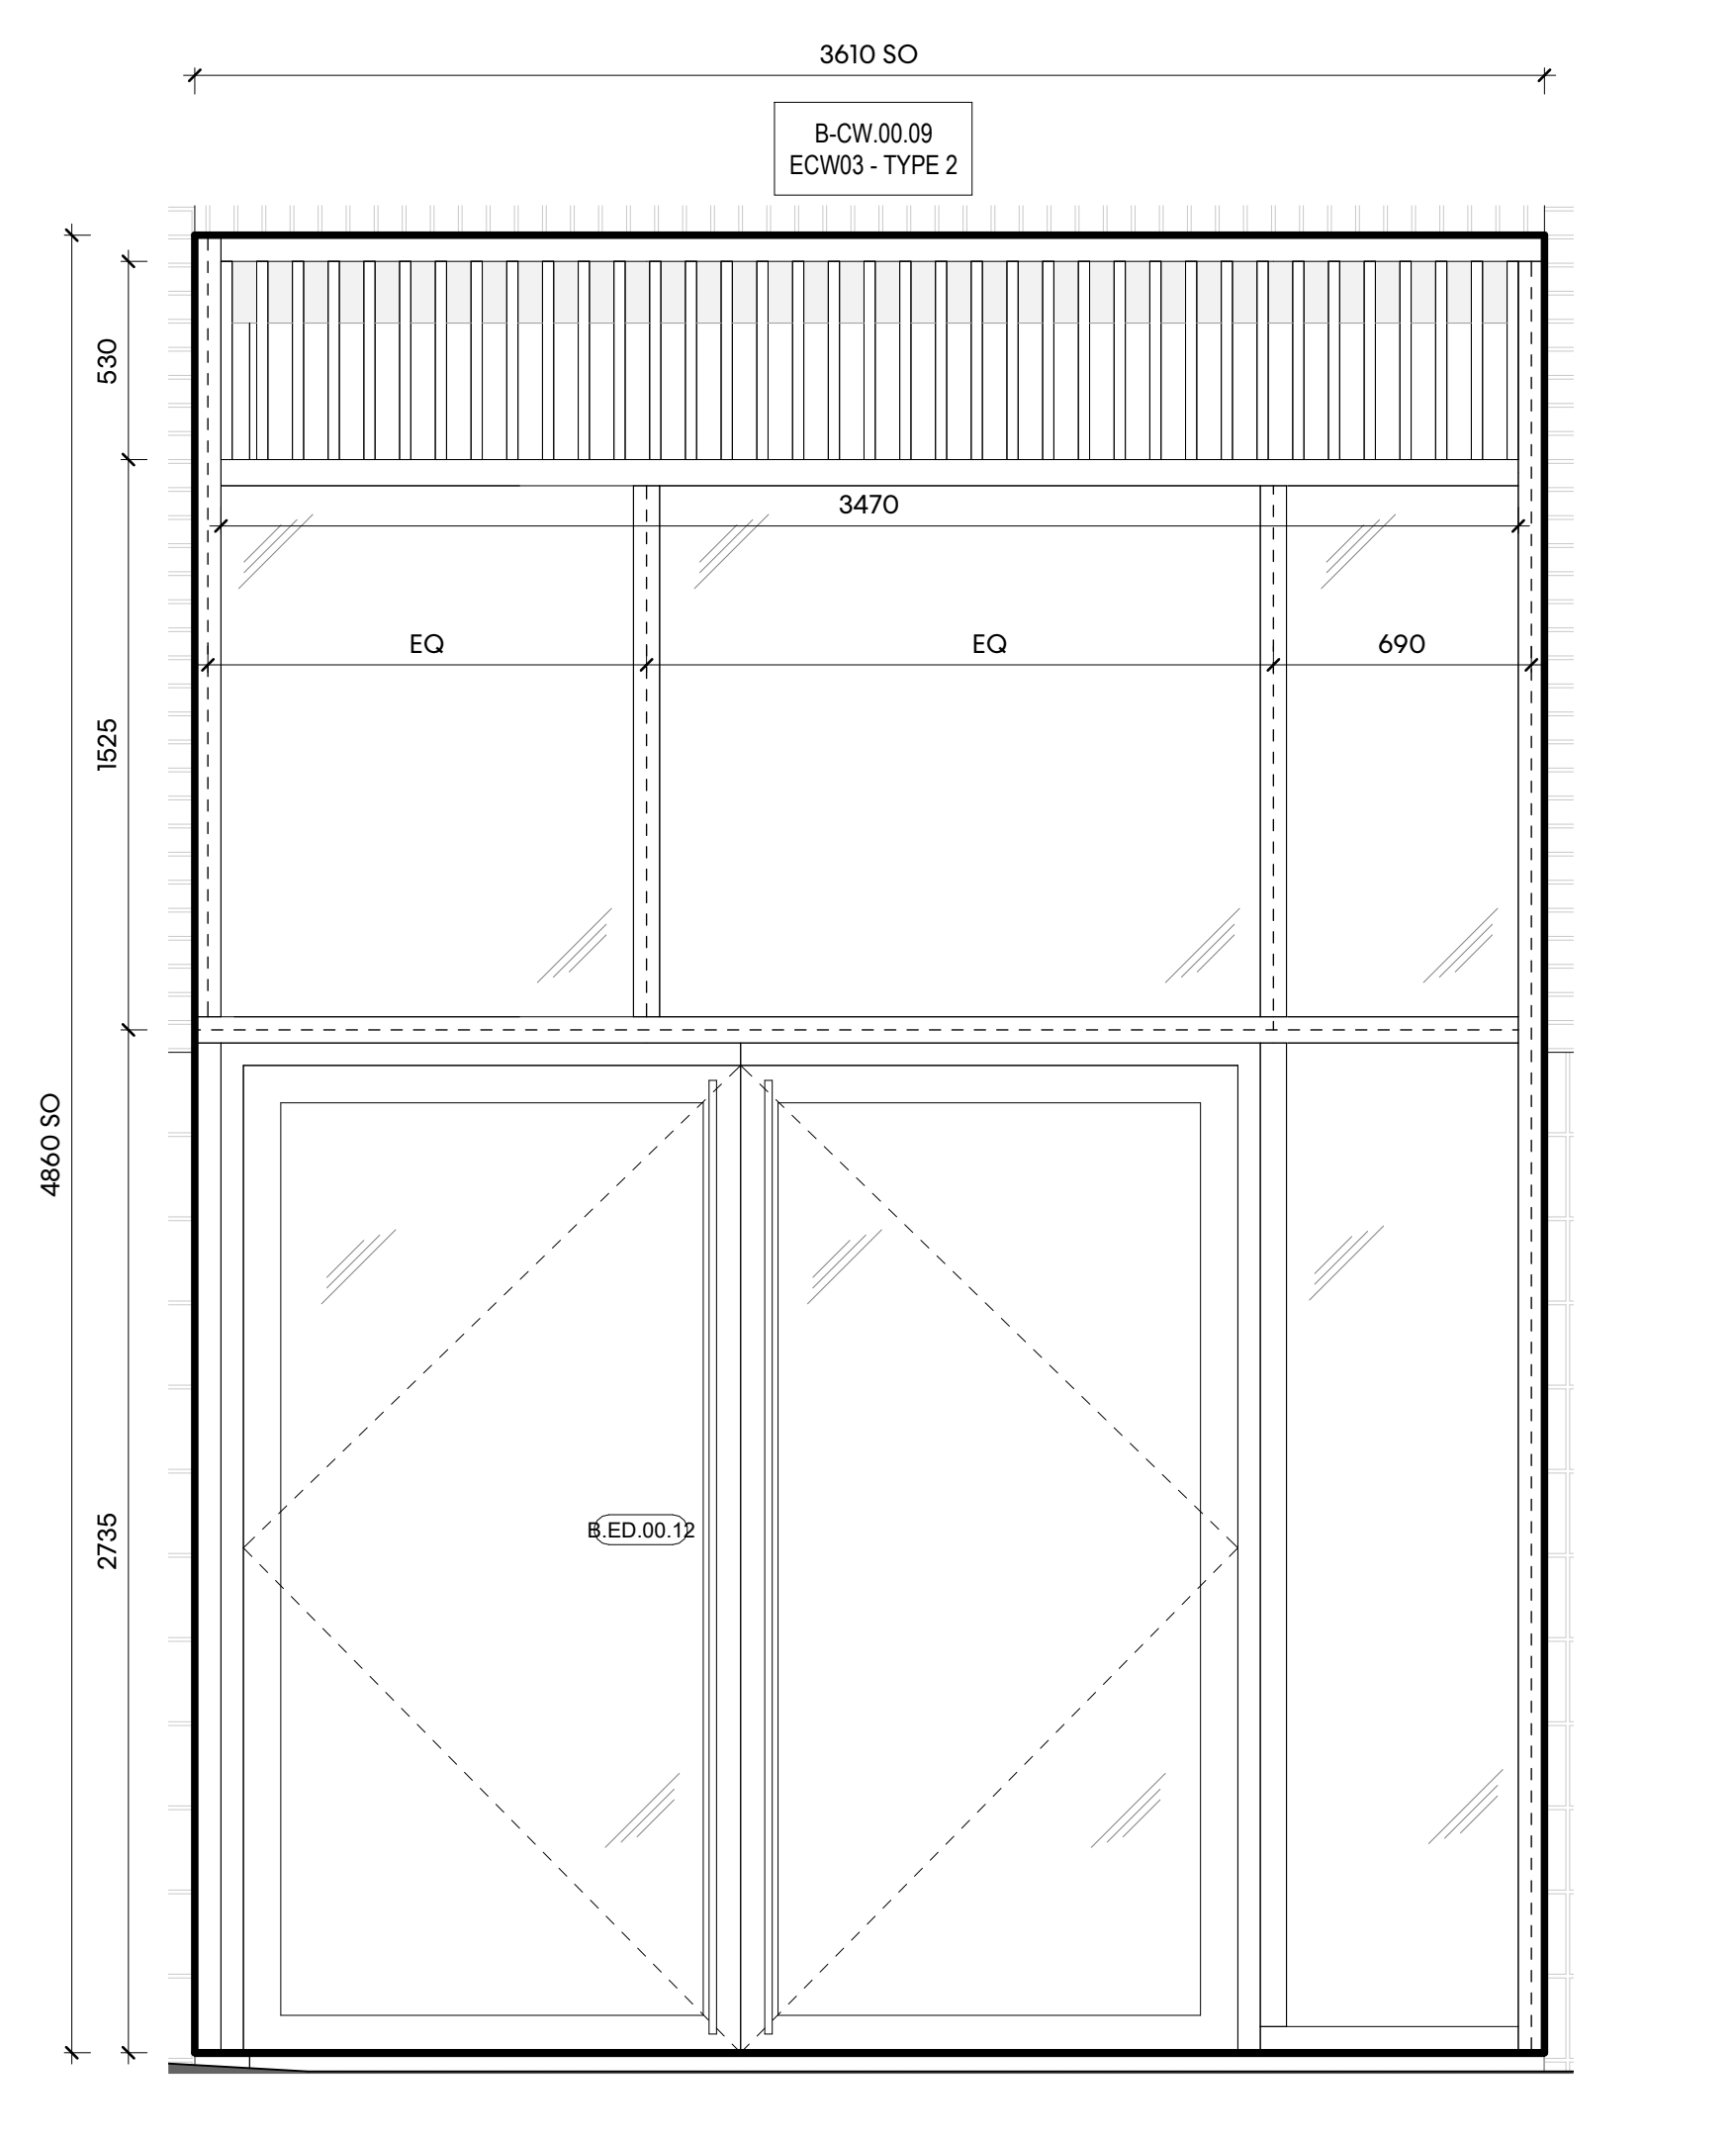

⑤ ECW03 - TYPE 2
1:20

2000mm
800
400
0mm
Scale 1:20

Autodesk Docs | TRIBECA | TRIBECA PWA B1 ZZ DR A 3041.rvt | 10/06/2024 | 18:43:26