

NOTES

Drawing indicates design intent only.
All information, areas, dimensions and datum levels are subject to detailed survey, detailed design and investigative work.
Do not scale from the drawing.
This drawing is the property of Perkins&Will UK Ltd. No disclosure or copy of it may be made without the written permission of Perkins&Will UK Ltd.


NOTES:

- IRONMONGERY SHOWN INDICATIVELY. REFER TO EXT IRONMONGERY AND DOOR SCHEDULES FOR MORE INFORMATION.
- UNLESS OTHERWISE NOTED, HEAD OF C/WALL IS TO BE RESTRAINED TO SFS SYSTEMS OR RC STRUCTURAL ELEMENTS AS PER CURRENT DESIGN INTENT.
- WHERE RELEVANT, ADDITIONAL SECONDARY STRUCTURE TO BE IDENTIFIED BY CLADDING S/C REFER TO PW TYP EXT DETAILS SFS SERIES.
- MANIFESTATION NOT SHOWN, REFER TO PW SPECIFICATION FOR GENERAL ALLOWANCES.
- REFER TO EXT WINDOW AND C/WALL SCHEDULES FOR FURTHER INFORMATION.

PROJECT

TRIBECA
Reef Group
PLOT B - THE
REFLECTOR

KEYPLAN

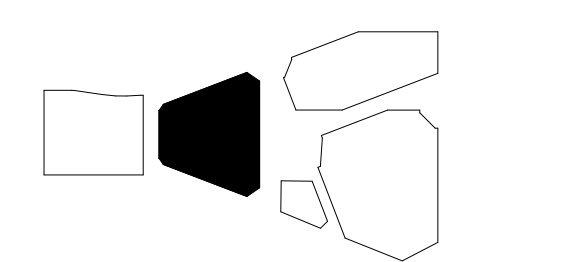

ISSUE CHART

NO	DATE	ISSUE	BY	CHKD
01	10/06/24	Stage 4 Issue - Tender		
Date		06/05/24		
Job Number		322406		
Scale				
Drawn		PK		
Checked		DS		
Approved		PD		
CDE STATUS				

STAGE 4 - TENDER

TITLE
**WINDOW &
C/WALL TYPES
SCHEDULE - SHEET
4**


SHEET NUMBER

TRI PWA B1 ZZ DR A 3043


REVISION

CDE STATUS CODE **S3** REVISION **P01**

Copyright © 2023 Perkins+Will

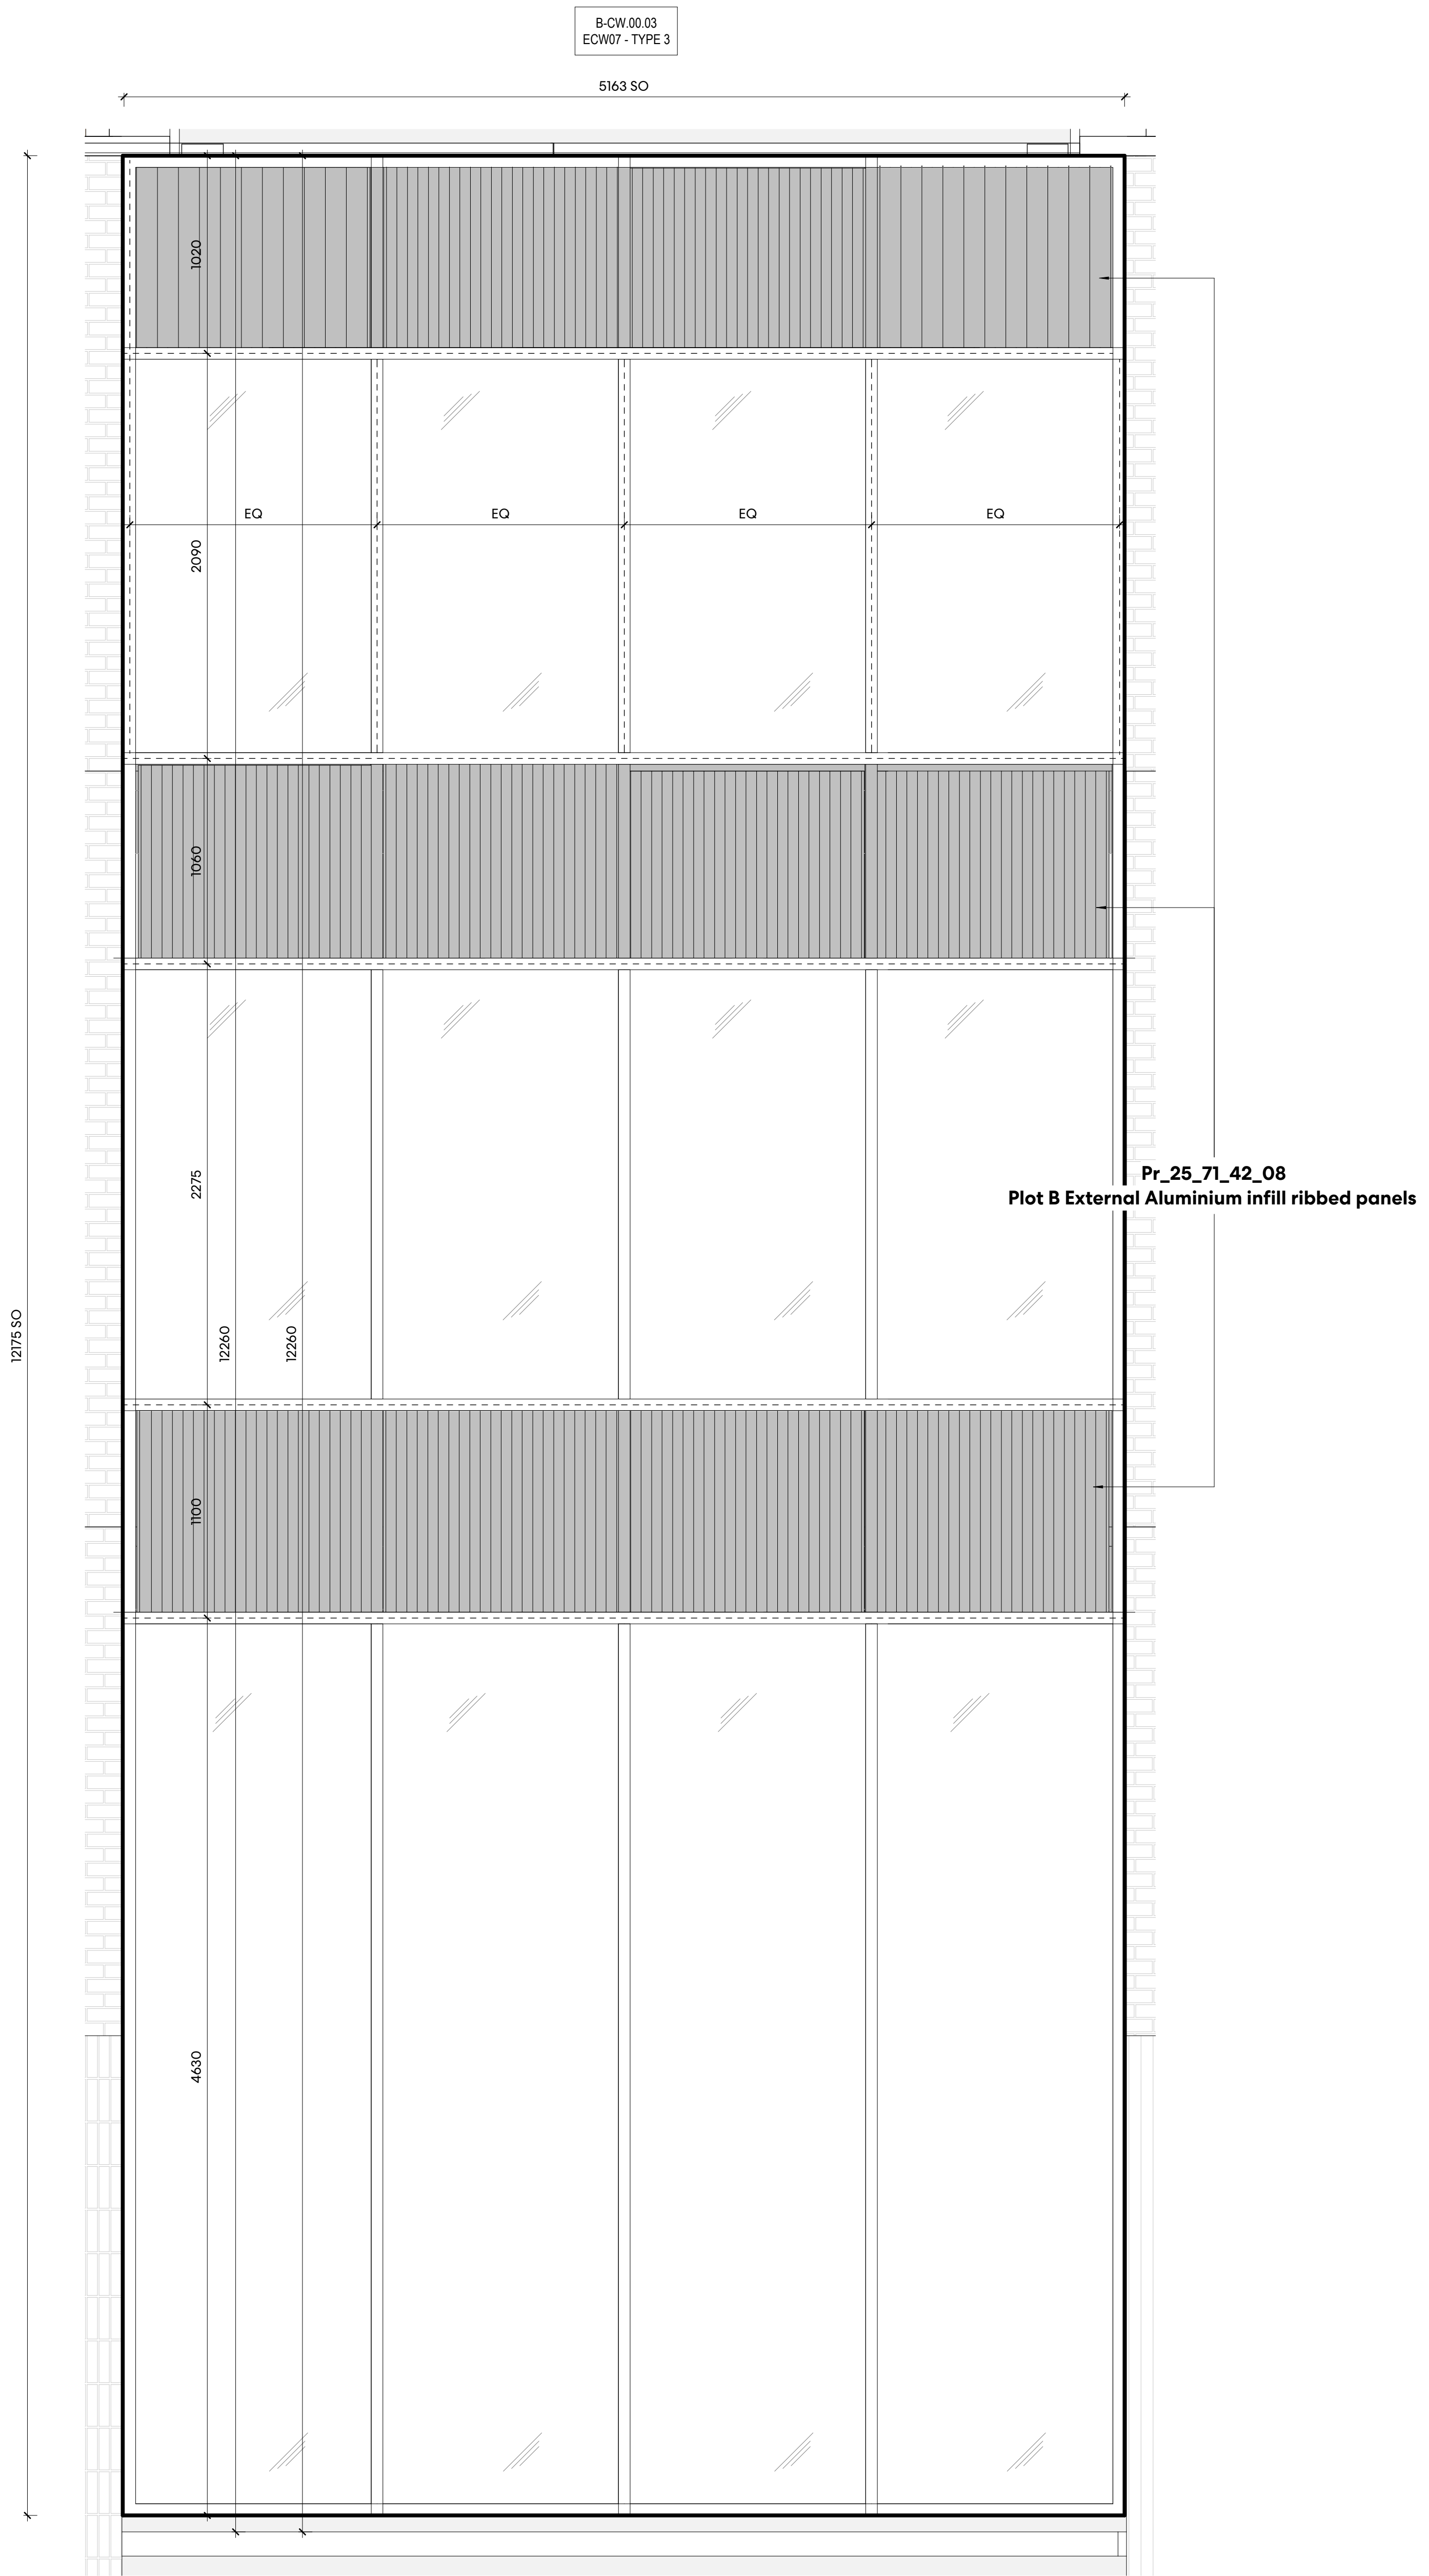

03 SW CORNER
1:20

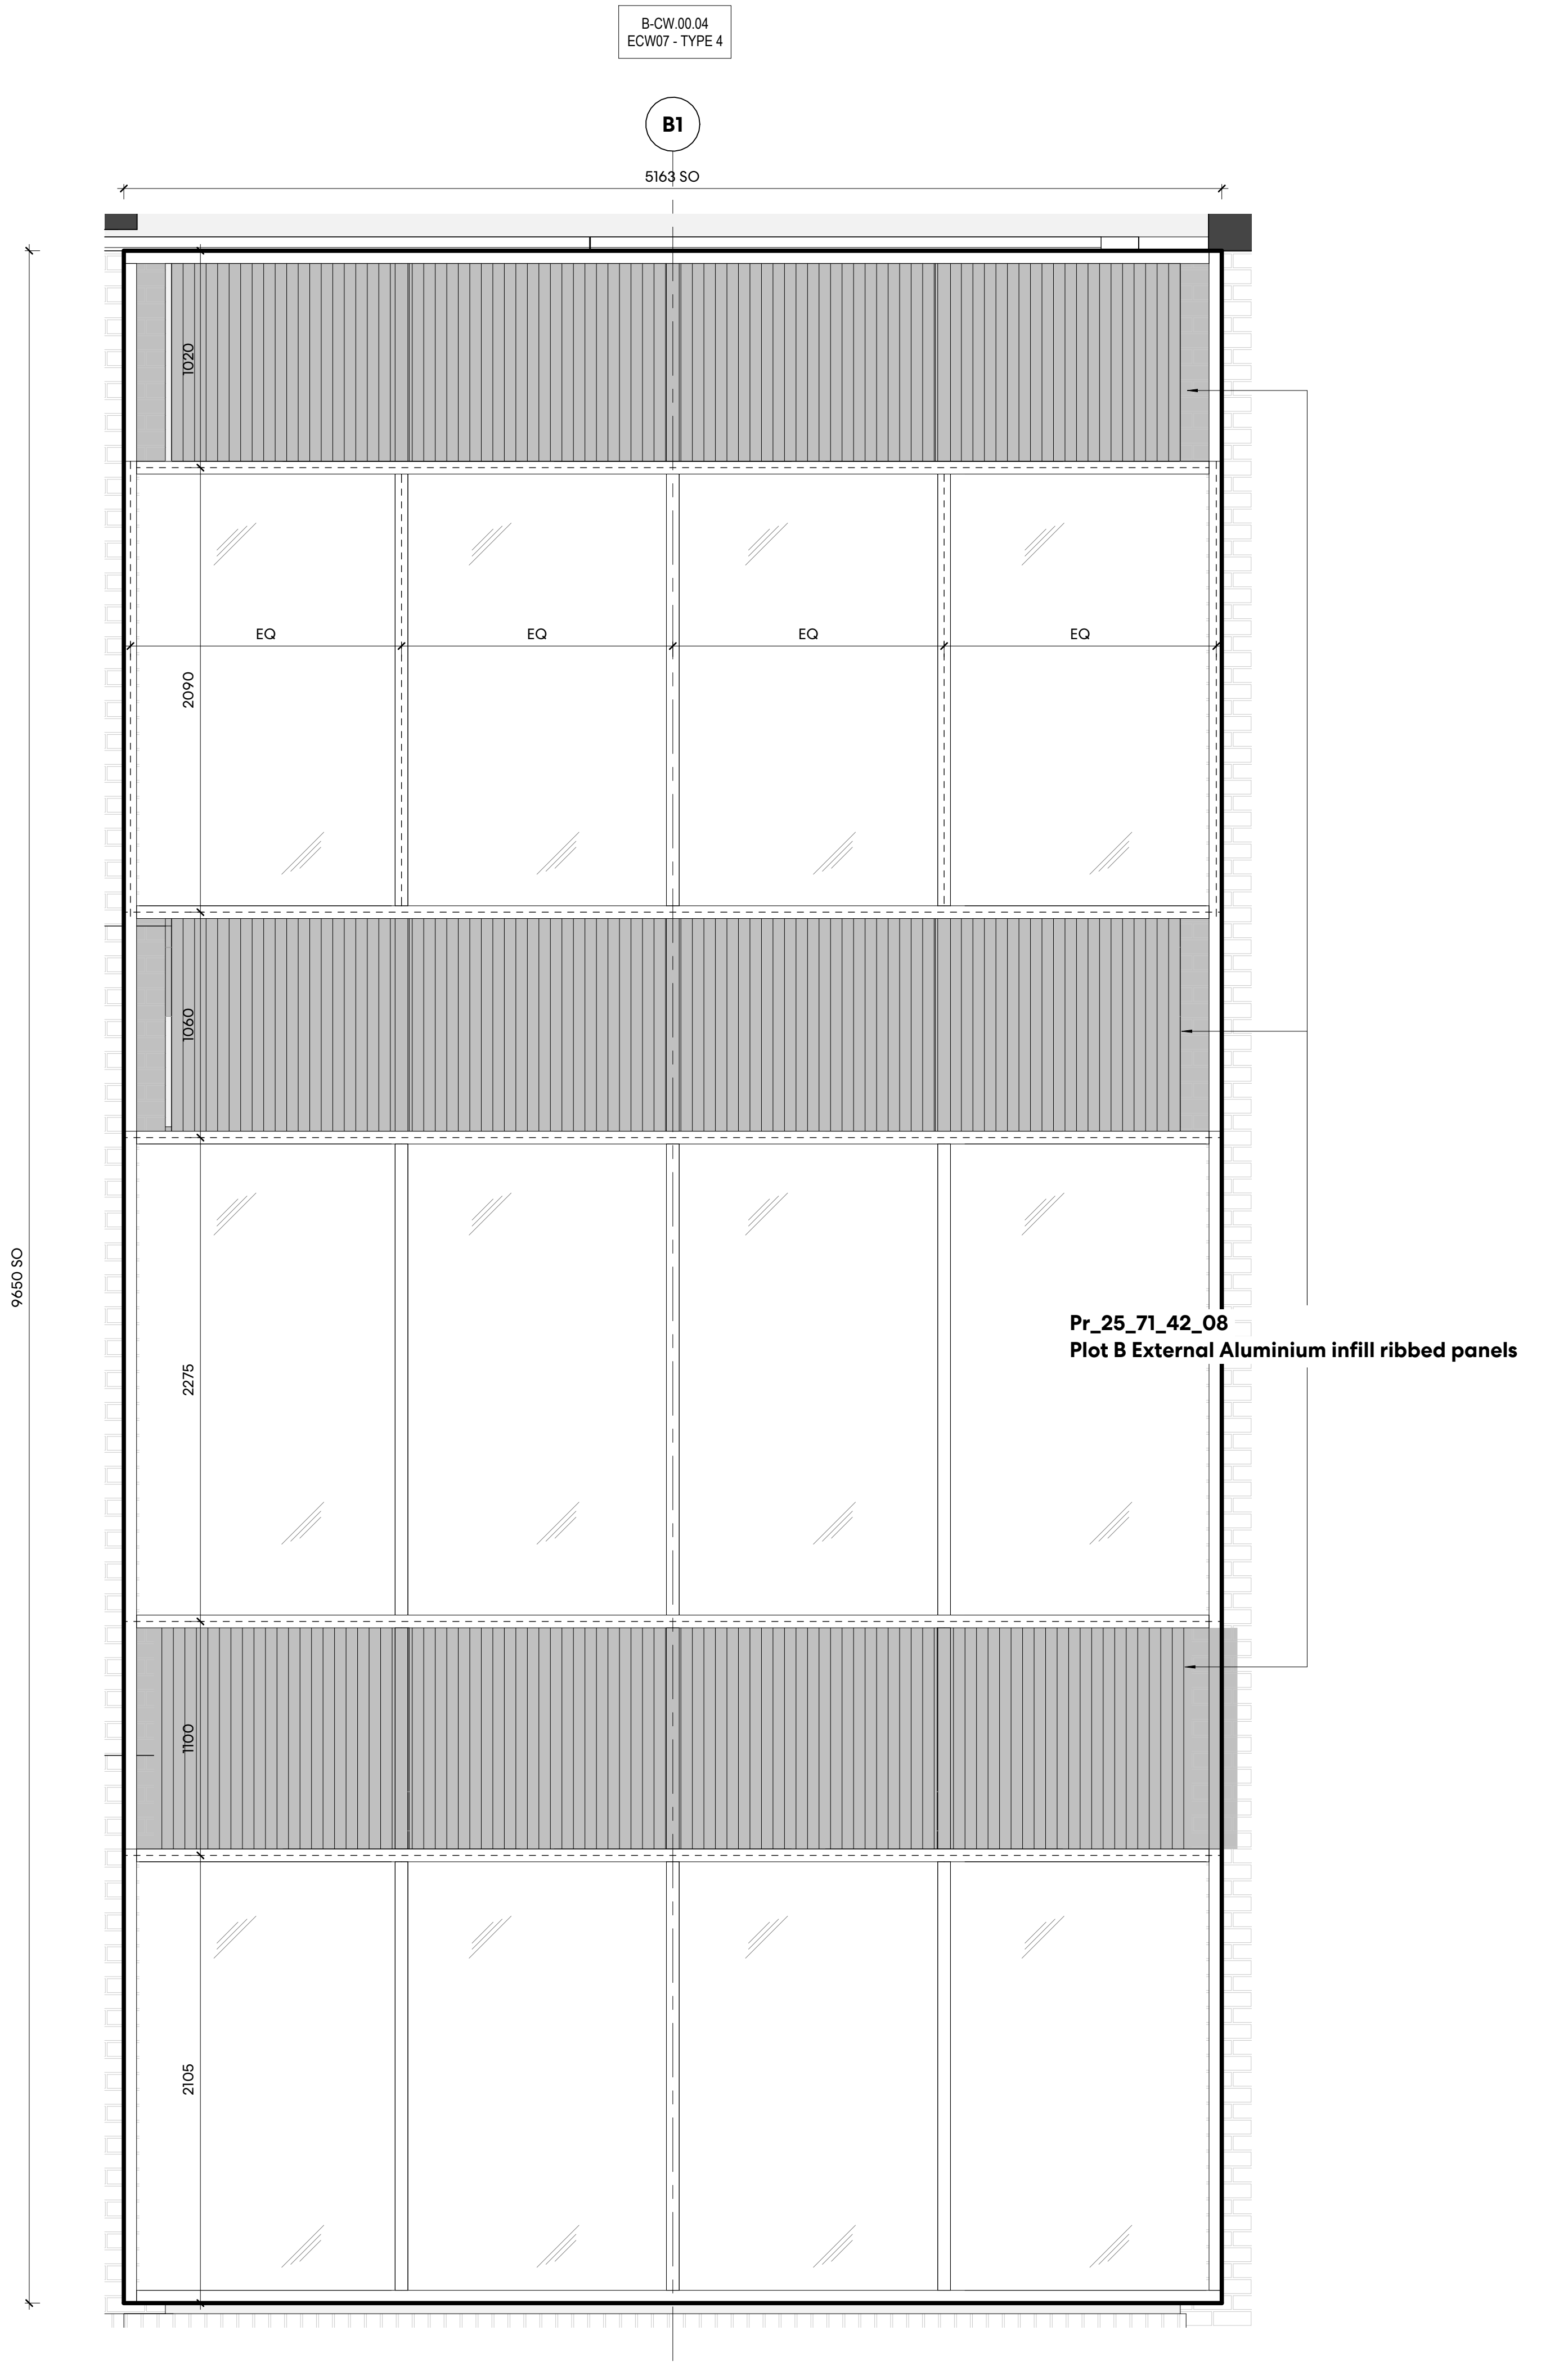

04 SE ENTRANCE CORNER CW
1:20

NOTE:
REQUIRED CLEAR OPENING
AND HEIGHT TO BE
REVIEWED WITH C/WALL S/C
TO ENSURE IT MEETS MIN
DESIGN CRITERIA

