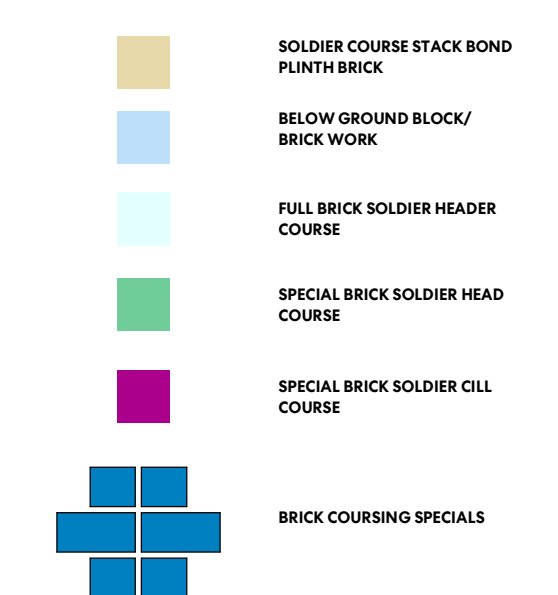


Drawing indicates design intent only.

All information, areas, dimensions and datum levels are subject to detailed survey, detailed design and investigative work.

Do not scale from the drawing.


This drawing is the property of Perkins&Will UK Ltd. No disclosure or copy of it may be made without the written permission of Perkins&Will UK Ltd.

C.WALL / WINDOW / LOUVER
ANNOTATION KEYC00.04 CURTAIN WALL NUMBER
C..03 CURTAIN WALL TYPENOTES:
1. ALLOW FOR MANIPULATION AT G/F WHERE GLAZING PANELS OCCUR. REFER TO F&W SPEC.
2. EQUAL L/C TO DOUBLE LANE PANEL OF LOUVRES CAN BE BUILT AND ALLOW FOR SECONDARY SUBSTRUCTURE WHERE REQUIRED.


PROJECT

TRIBECA
Reef Group
PLOT B - THE REFLECTOR

KEYPLAN

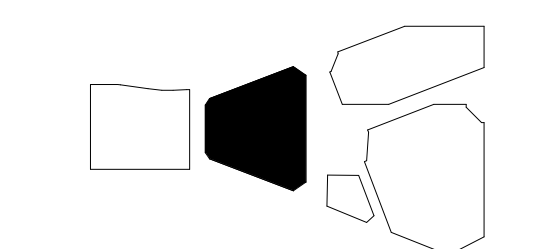

ISSUE CHART

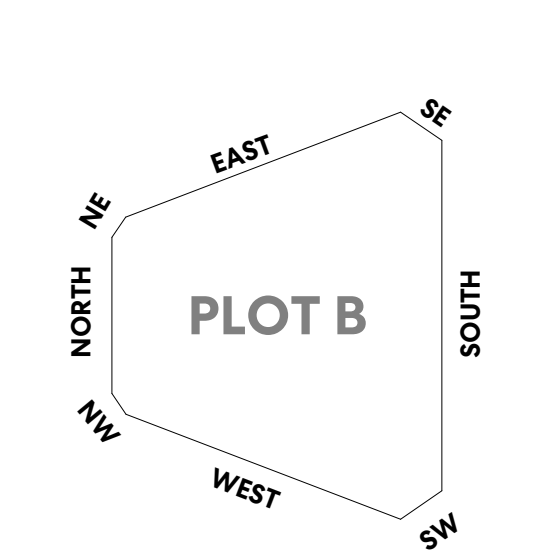KEY PLAN
SCALE 1:1000

PROJ	Stage 4 Issue - Tender	14/06/24
P01	Stage 4 Issue - Tender	17/05/24
DATE	DATE	DATE
Date	03/13/23	
Job Number	322406	
Scale	As indicated	
Drawn	GG	
Checked	VV	
Approved	CL	
CDE STATUS		

STAGE 04 - TENDER

TITLE
ENLARGED LOWER
LEVEL - NORTH AND
EAST ELEVATIONS

SHEET NUMBER


TRI PWA B1 ZZ DR A 3001

PROJECT | AUTHOR | CHECKED | LEVEL | TYPE | SCALE | NUMBER

CDE STATUS REVISION

S3 P02

Copyright © 2023 Perkins&Will

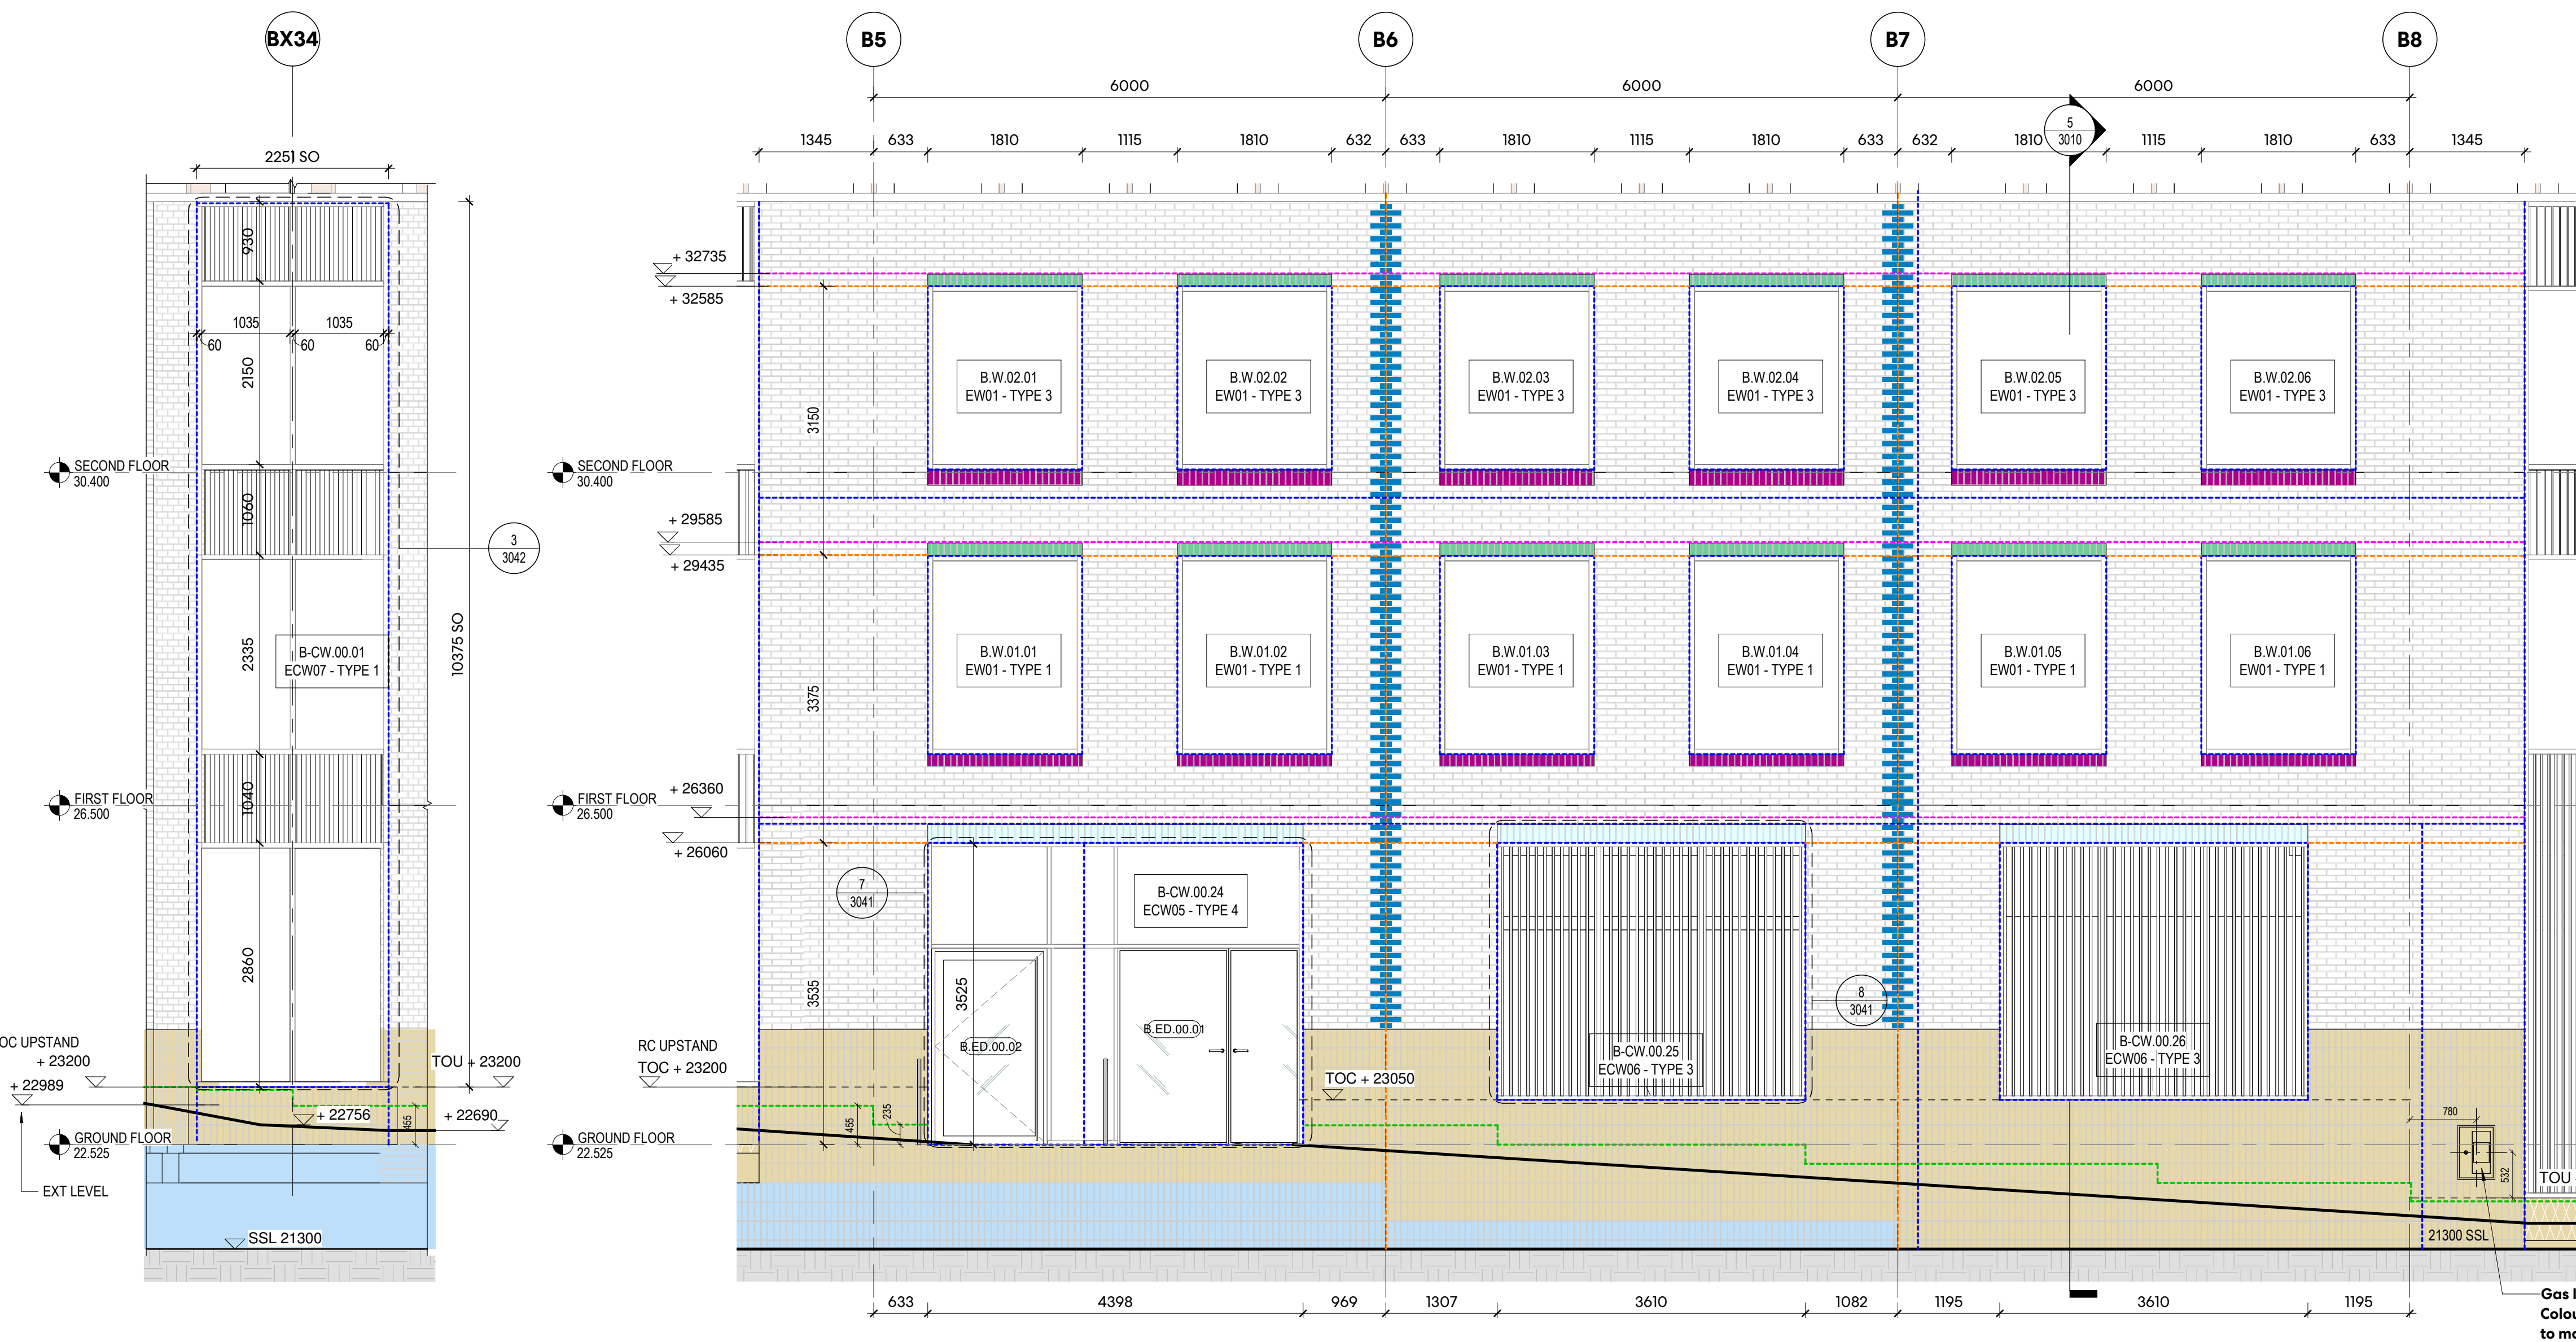1 NORTHEAST CORNER - ENLARGED VIEW
1 : 502 NORTH ELEVATION - ENLARGED VIEW
1 : 503 NORTHWEST CORNER - ENLARGED VIEW
1 : 506 BRICK SPECIAL CONDITION 1 - MOVEMENT JOINT
1 : 107 BRICK SPECIAL CONDITION 2
1 : 108 BRICK SPECIAL CONDITION DETAILS
1 : 24 SOUTHEAST CORNER - ENLARGED VIEW
1 : 505 EAST ELEVATION - ENLARGED
1 : 50