

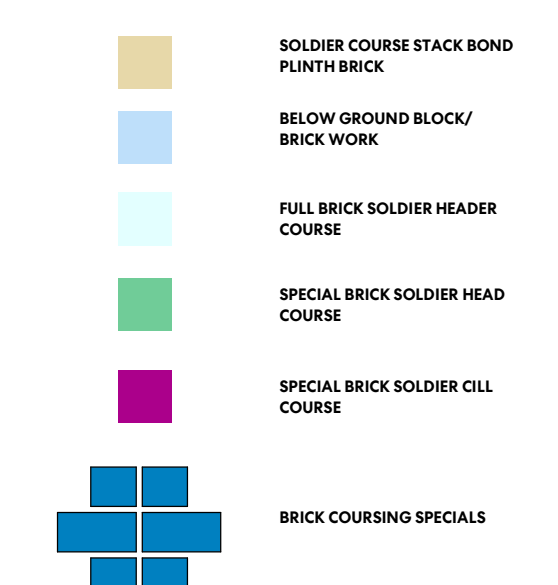
Drawing indicates design intent only.

All information, areas, dimensions and datum levels are subject to detailed survey, detailed design and investigative work.

Do not scale from the drawing.

This drawing is the property of Perkins&Will UK Ltd. No disclosure or copy of it may be made without the written permission of Perkins&Will UK Ltd.

C.WALL / WINDOW / LOUVRE ANNOTATION KEY

C00.04 CURTAIN WALL NUMBER
C_03 CURTAIN WALL TYPE

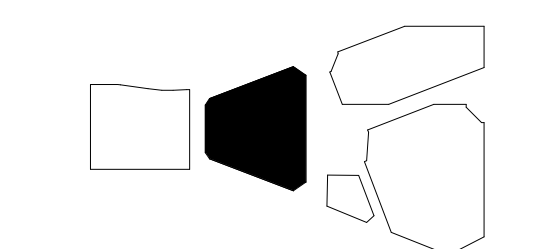
1. ALLOW FOR MANIFESTATION AT GEL WHERE GLAZING PANELS OCCURE. REFER TO PANEL SPEC.

2. C.WALLS TO INSURE LARGE PANELS OF LOUVRES CAN BE BUILT AND ALLOW FOR SECONDARY SUBSTRUCTURE WHERE REQUIRED

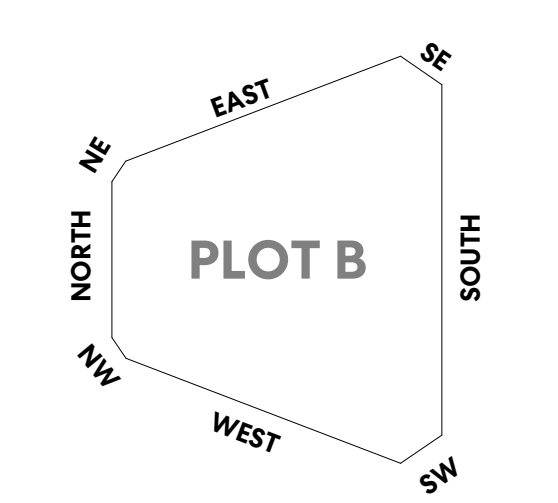
PROJECT

TRIBECA
Reef Group
PLOT B - THE REFLECTOR

KEYPLAN



ISSUE CHART

KEY PLAN
SCALE 1:1000

PROJ	Stage 4 Issue - Tender	14/06/24
PRT	Stage 4 Issue - Tender	17/06/24
DATE	DATE	DATE
Date	03/13/23	
Job Number	322404	
Scale	As indicated	
Drawn	GG	
Checked	VV	
Approved	CL	
CDE STATUS		

STAGE 04 - TENDER

TITLE
**ENLARGED LOWER
LEVEL - SOUTH AND
WEST ELEVATIONS**

SHEET NUMBER

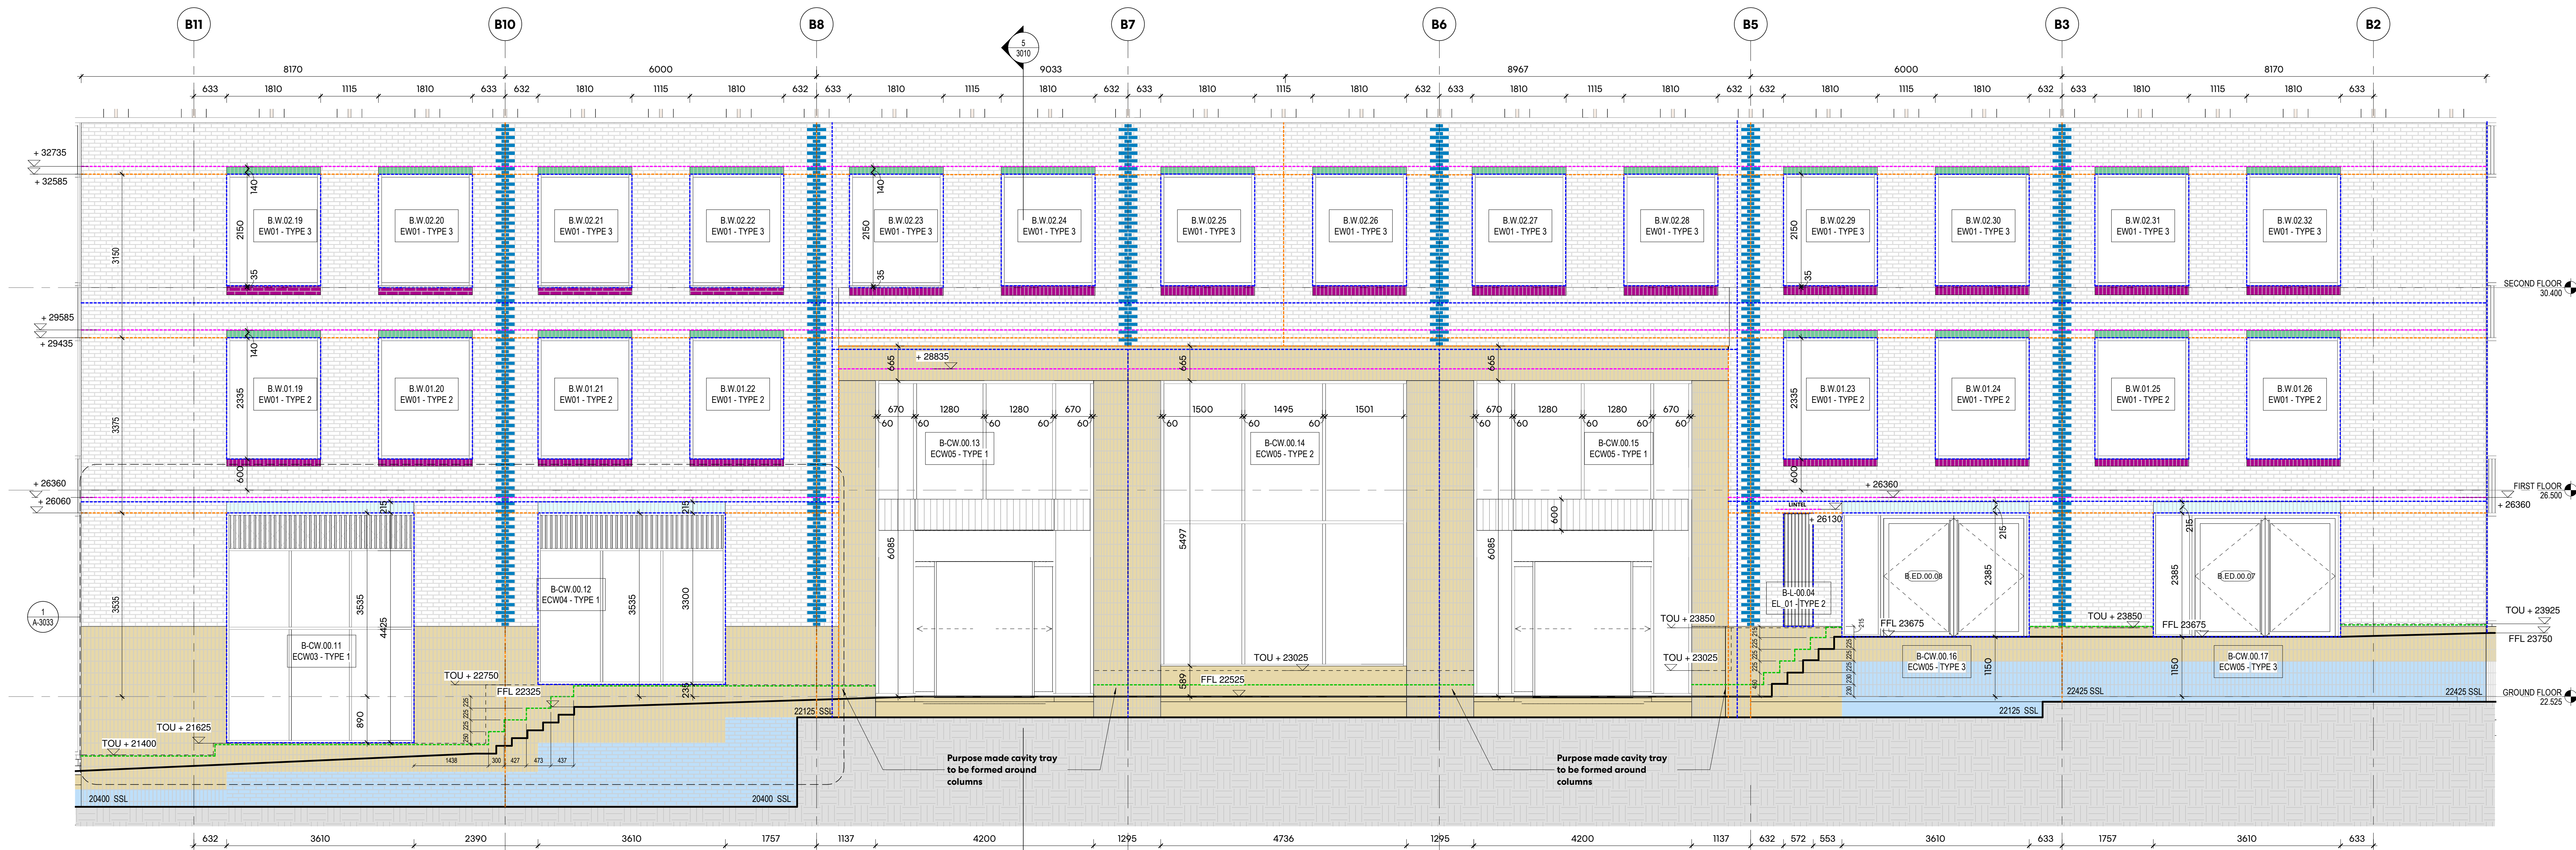
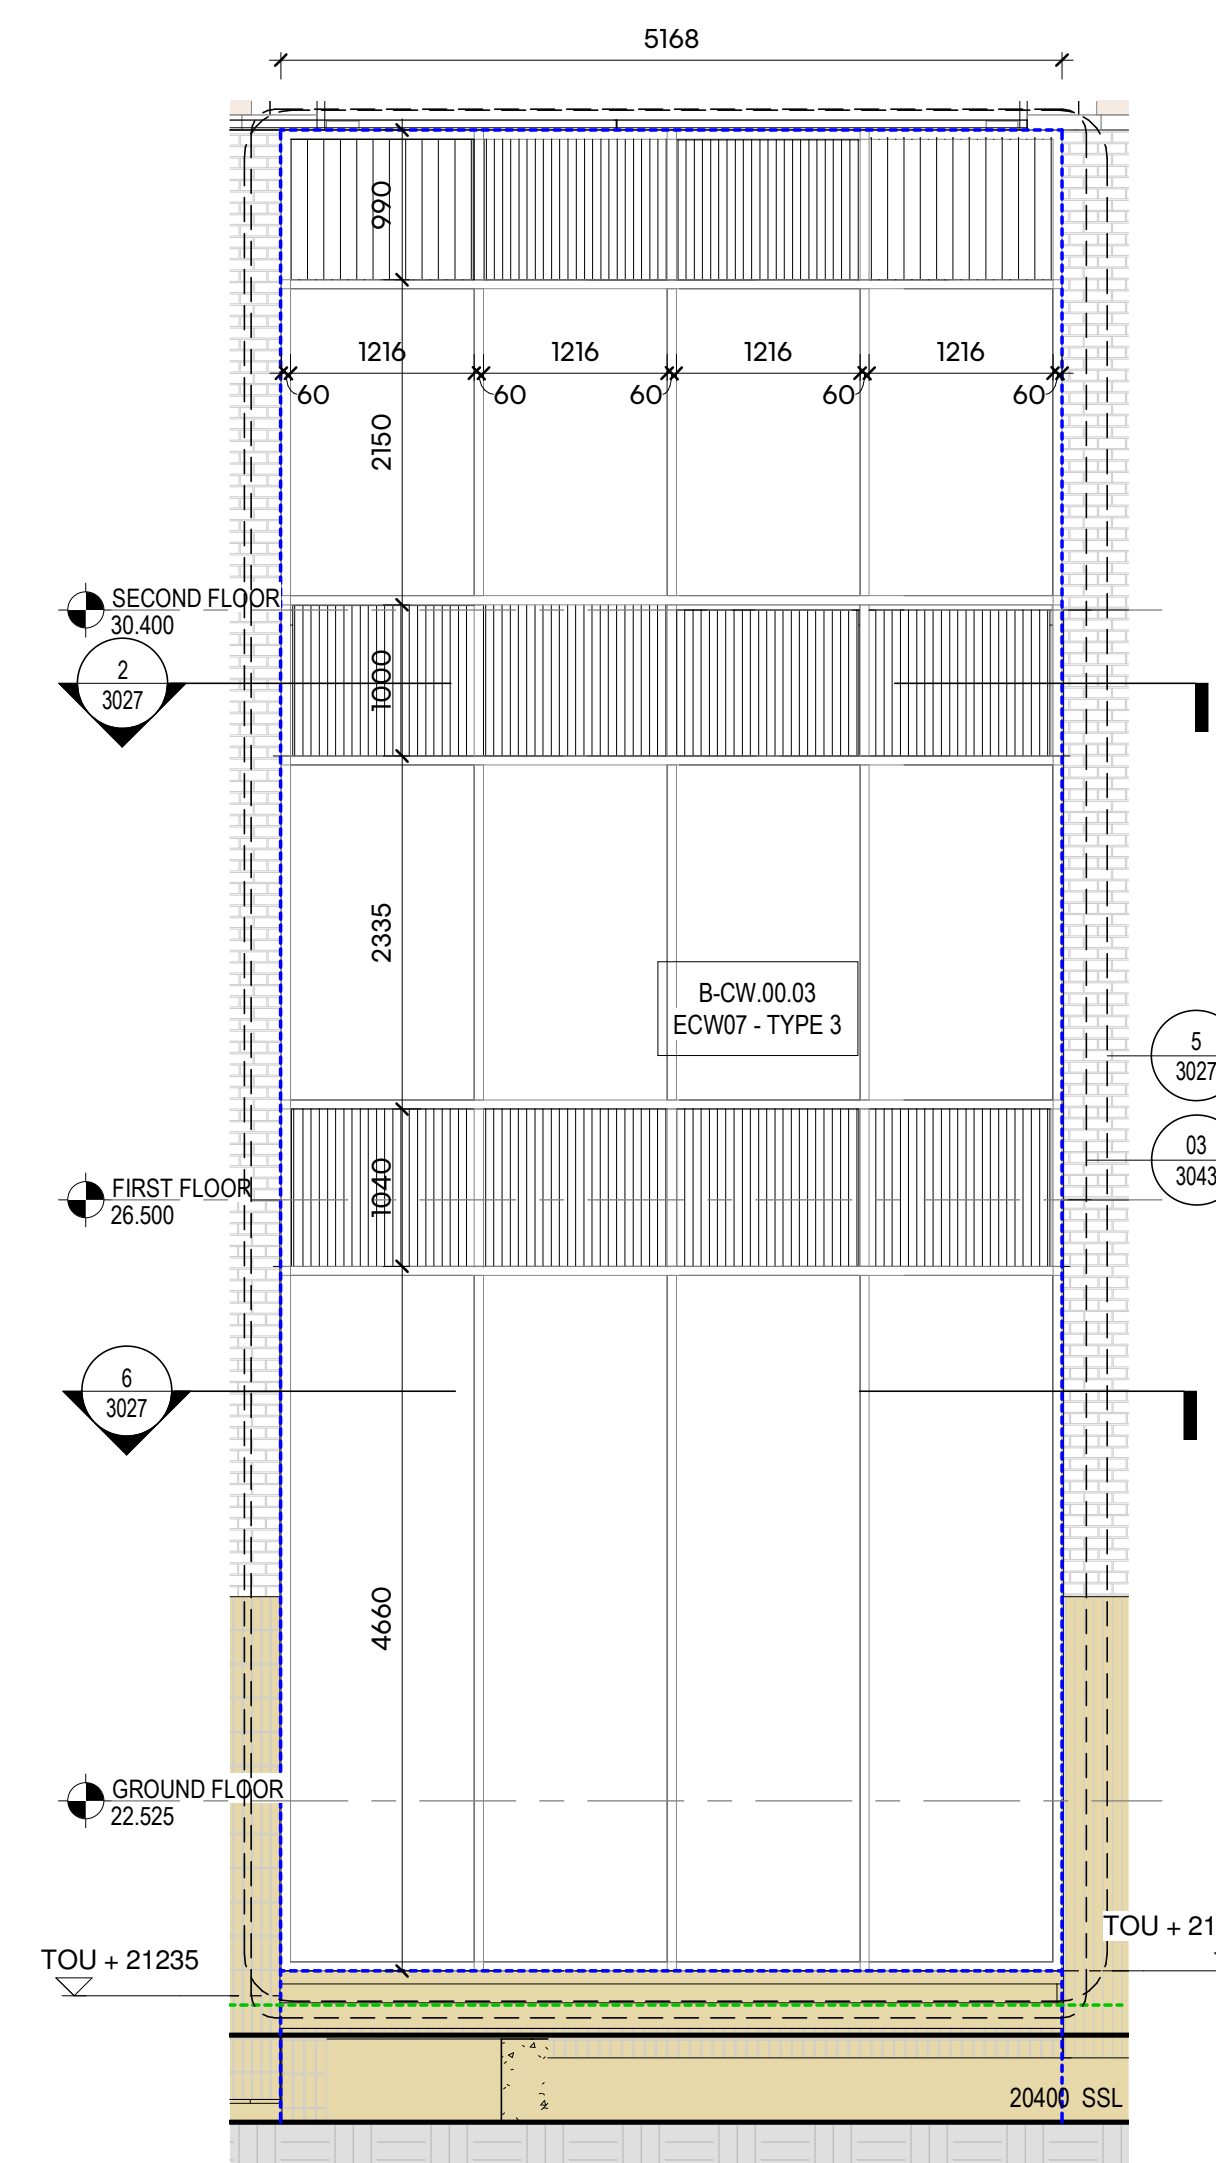
TRI PWA-B1-ZZ-DR-A-3002

PRODUCT | AUTHOR | CHECKER | LEVEL | TYPE | SCALE | NUMBER

CDE STATUS CODE REVISION

S3 P02

Copyright © 2023 Perkins+Will

**1 SOUTH ELEVATION - ENLARGED VIEW**
1:50**2 WEST ELEVATION - ENLARGED VIEW**
1:50**3 SOUTHWEST CORNER - ENLARGED VIEW**
1:50