

NOTES

Drawing indicates design intent only.

All information, areas, dimensions and datum levels are subject to detailed survey, detailed design and investigative work.

Do not scale from the drawing.

This drawing is the property of Perkins&Will UK Ltd. No disclosure or copy of it may be made without the written permission of Perkins&Will UK Ltd.

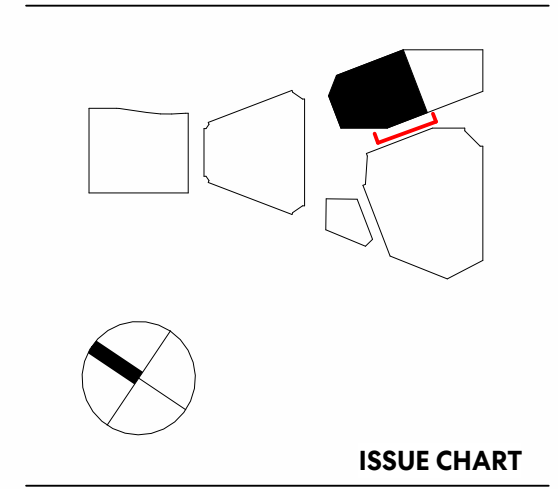
Refer to Architectural drawing series A-32 for 1:5 detail information.
Shown here:
TRI-PWA-C1-ZZ-DR-A-13201
TRI-PWA-C1-ZZ-DR-A-13203
TRI-PWA-C1-ZZ-DR-A-13210

STAGE 4

PROJECT

TRIBECA
Reef Group
Plot C - The Assembly
and Connector

KEYPLAN



ISSUE CHART

POI	Stage 4 Issue - Tender	DATE
Issue	Issue	15/03/24
Date	02/02/24	
Job Number	322596	
Scale	1:50@A0	
Drawn	LR	
Checked	DS	
Approved	PD	
CDE STATUS		

STAGE 4 ISSUE

TITLE

C1 - TYPICAL LINK
BRIDGES FACADE
AND SETTING OUT

SHEET NUMBER

TRI-PWA-C1-ZZ-DR-A-13003

PROJECT | AUTHOR | COUNTRY | LEVEL | TYPE | SCALE | NUMBER

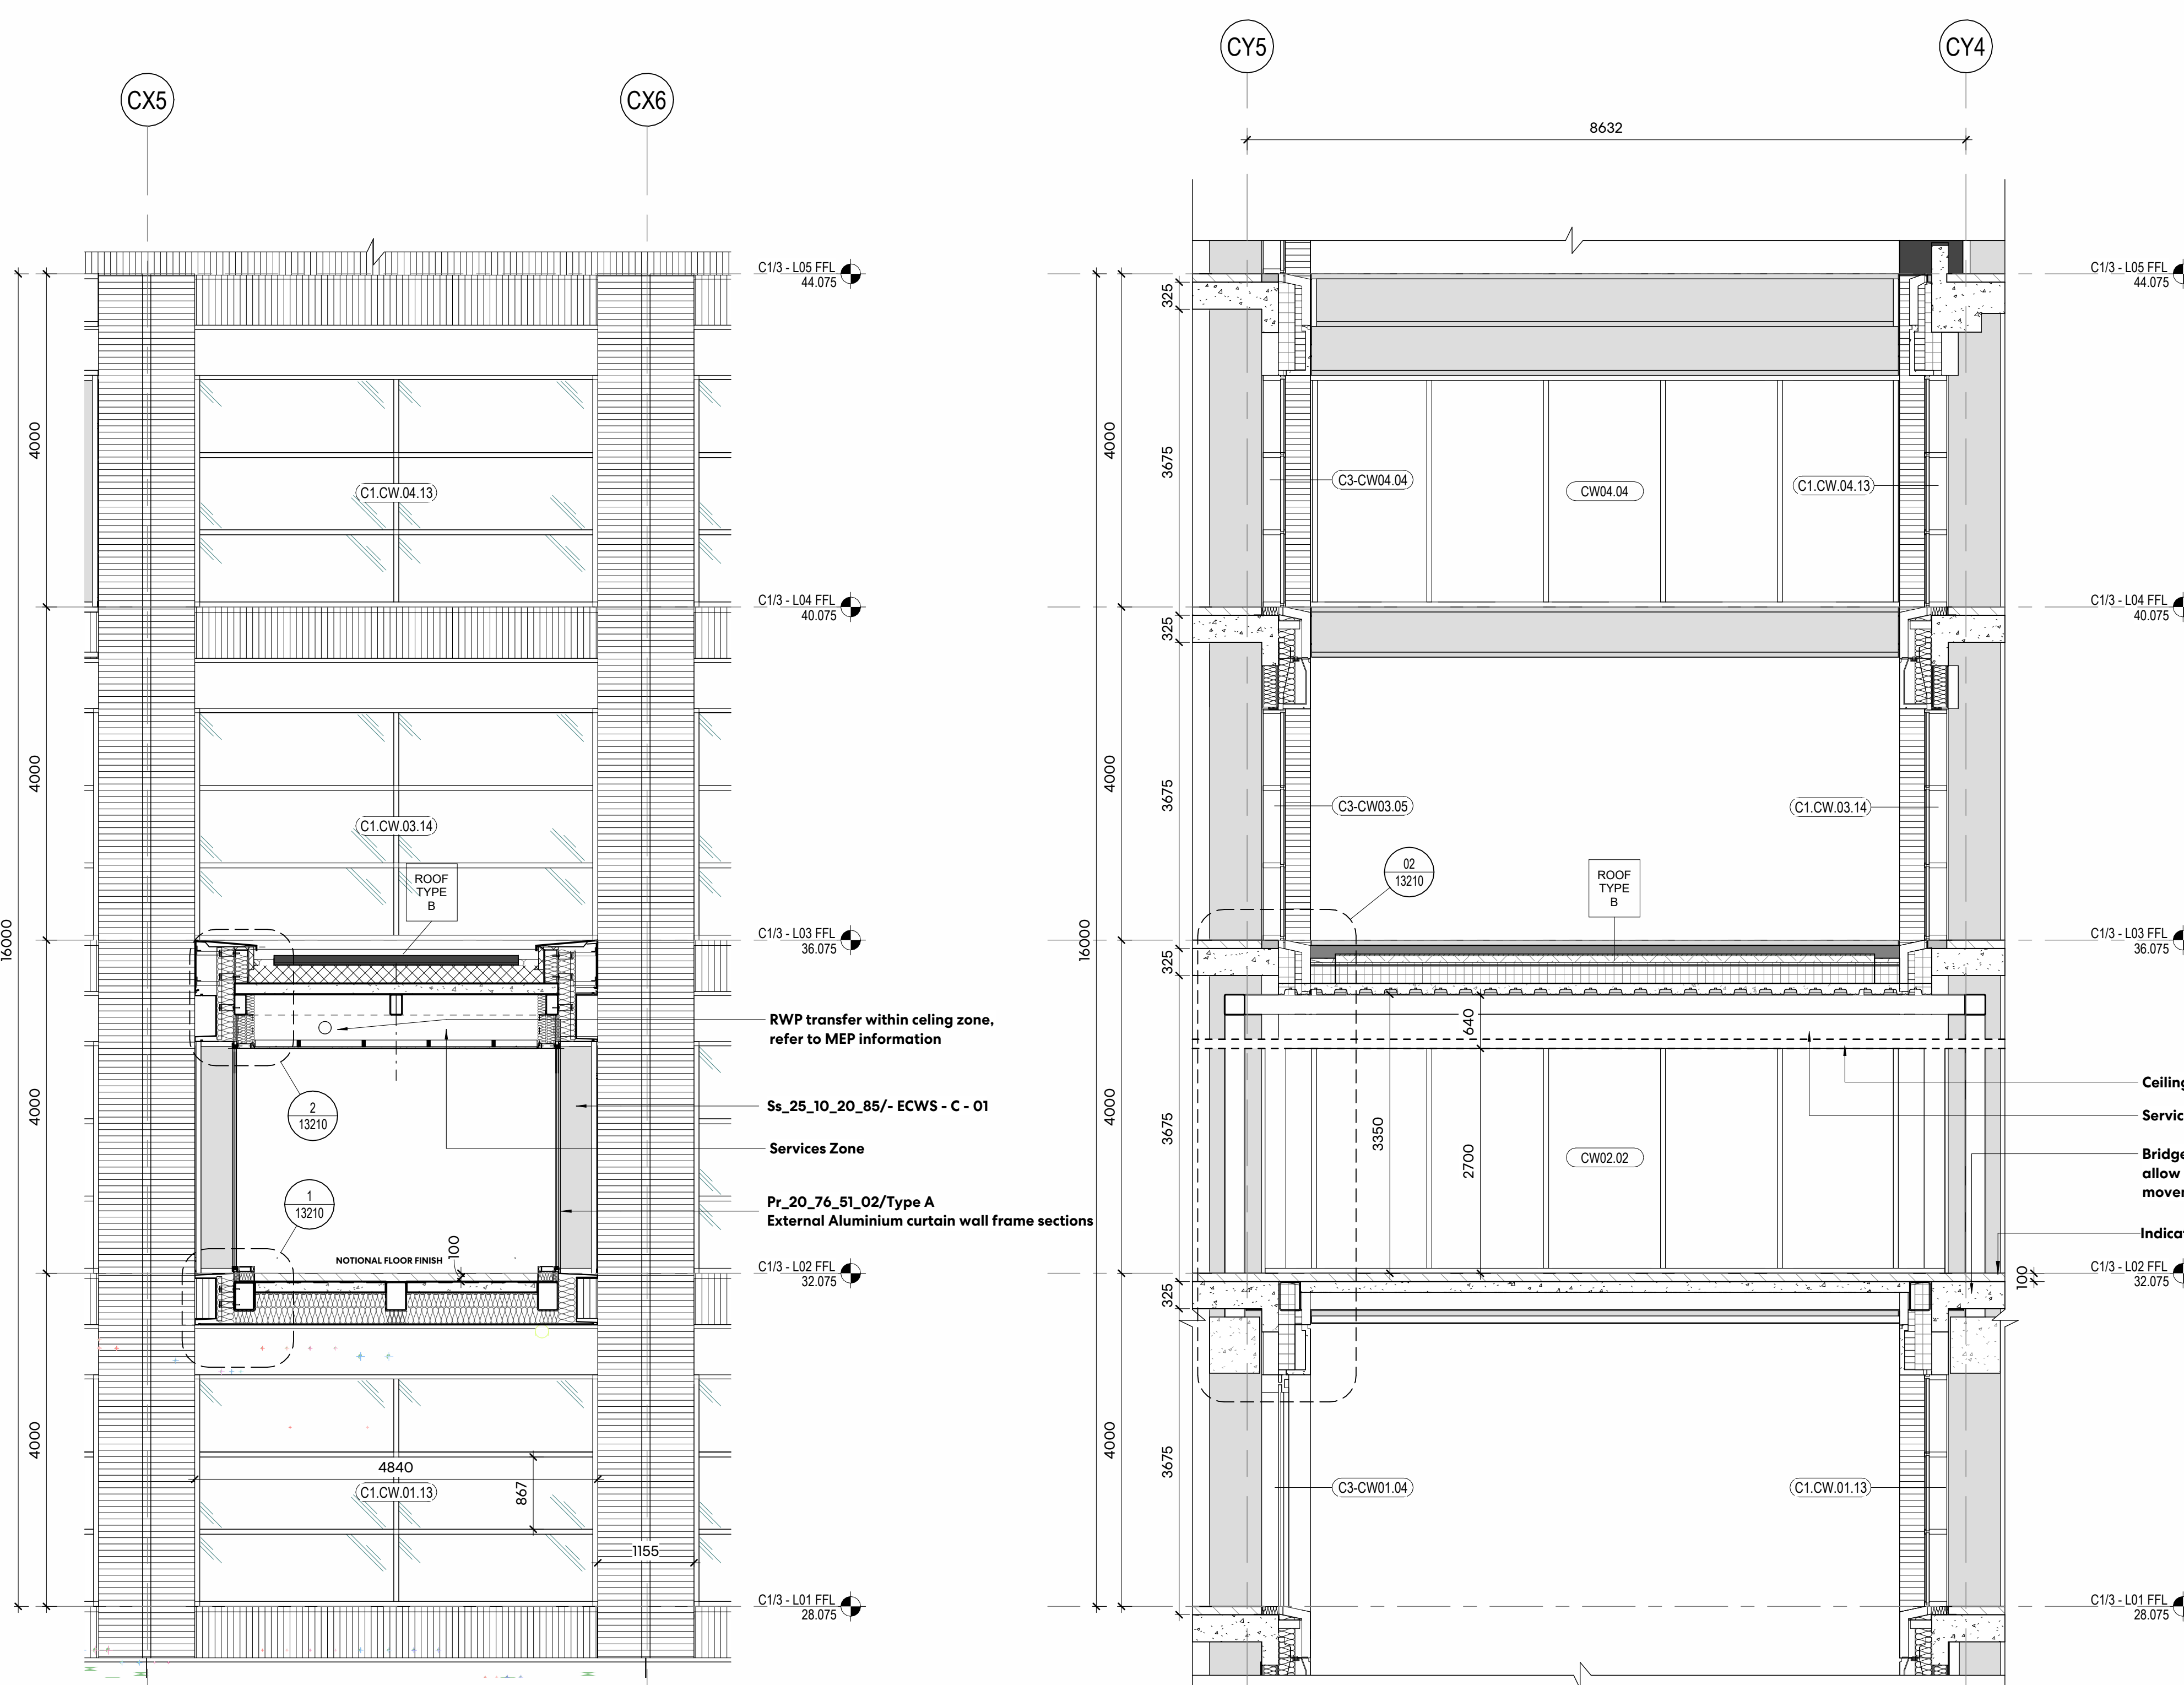
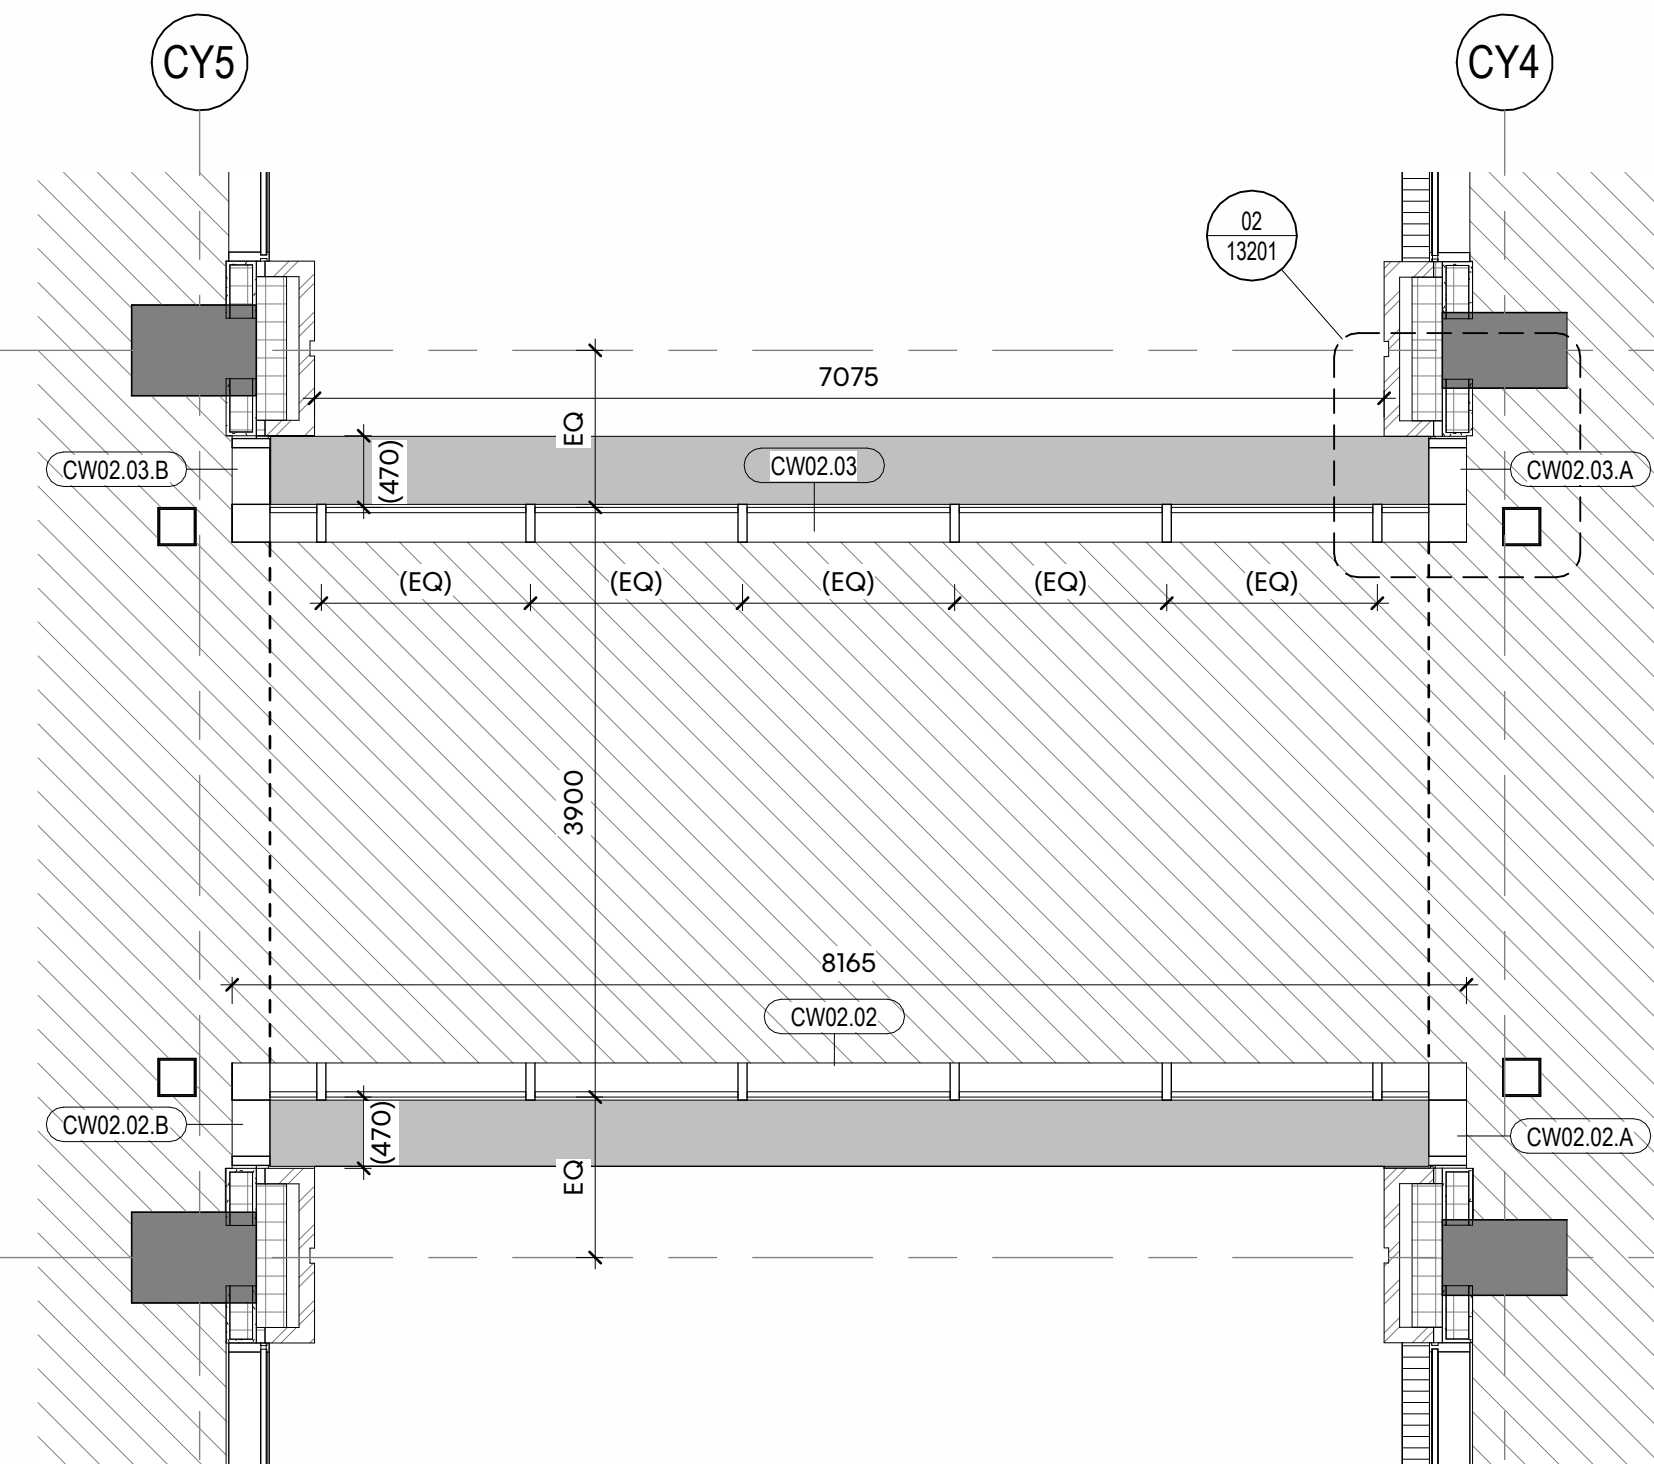
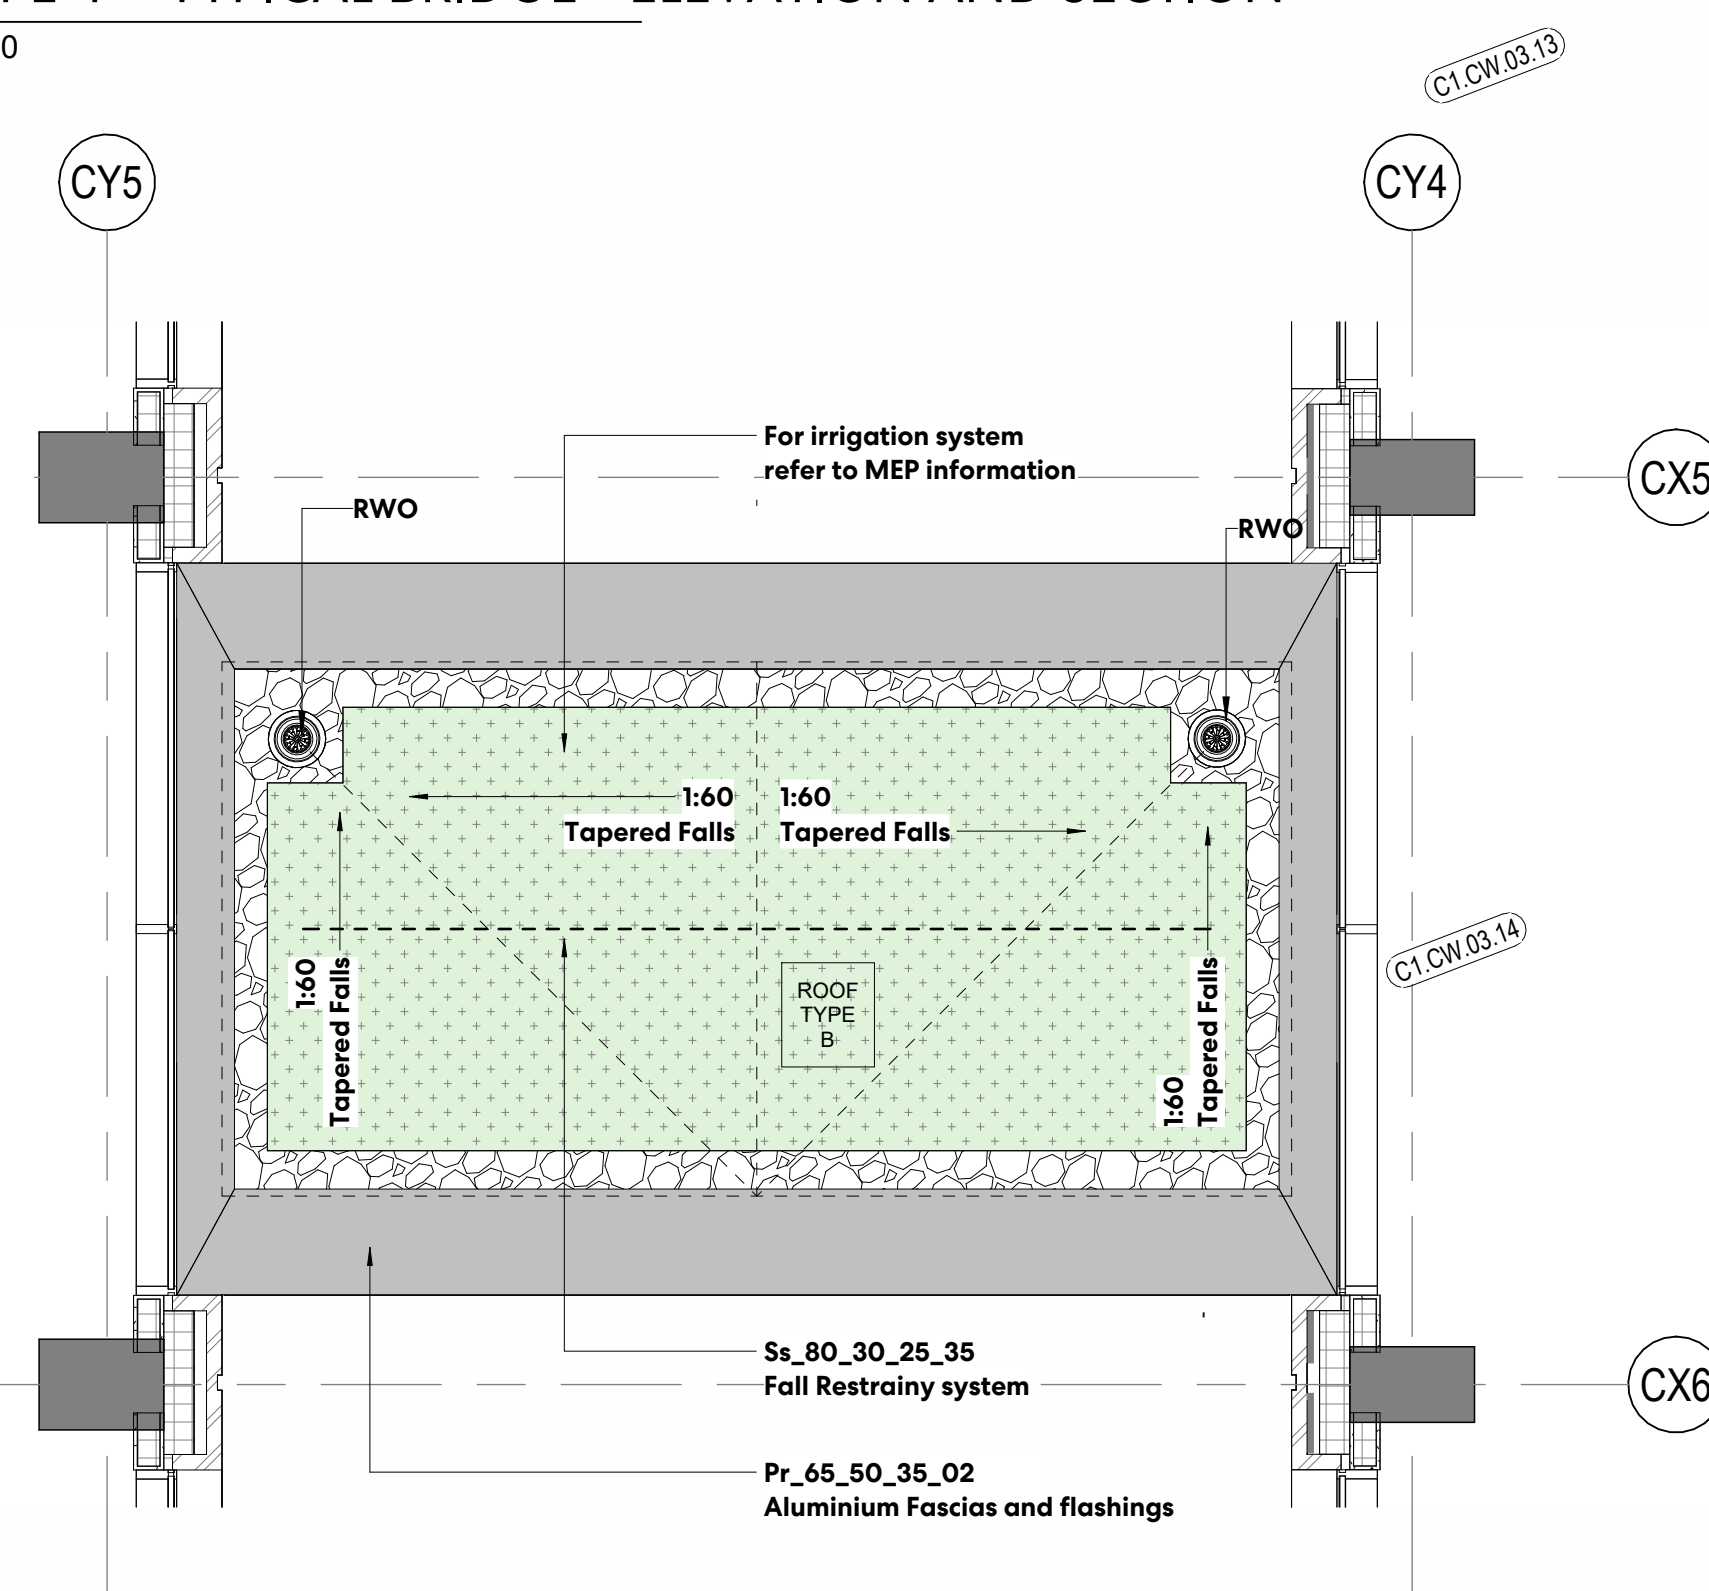
CDE STATUS CODE REVISION

S3 P01

Copyright © 2024 Perkins+Will



BRIDGE ENLARGED AXONOMETRIC

01 TYPE 4 - TYPICAL BRIDGE - SECTION
1 : 5002 TYPE 4 - TYPICAL BRIDGE - ELEVATION AND SECTION
1 : 5006 C1-C3 LINK BRIDGE TYP FLOOR PLAN
1 : 5003 C1-C3 LINK BRIDGE TYP ROOF PLAN
1 : 50