

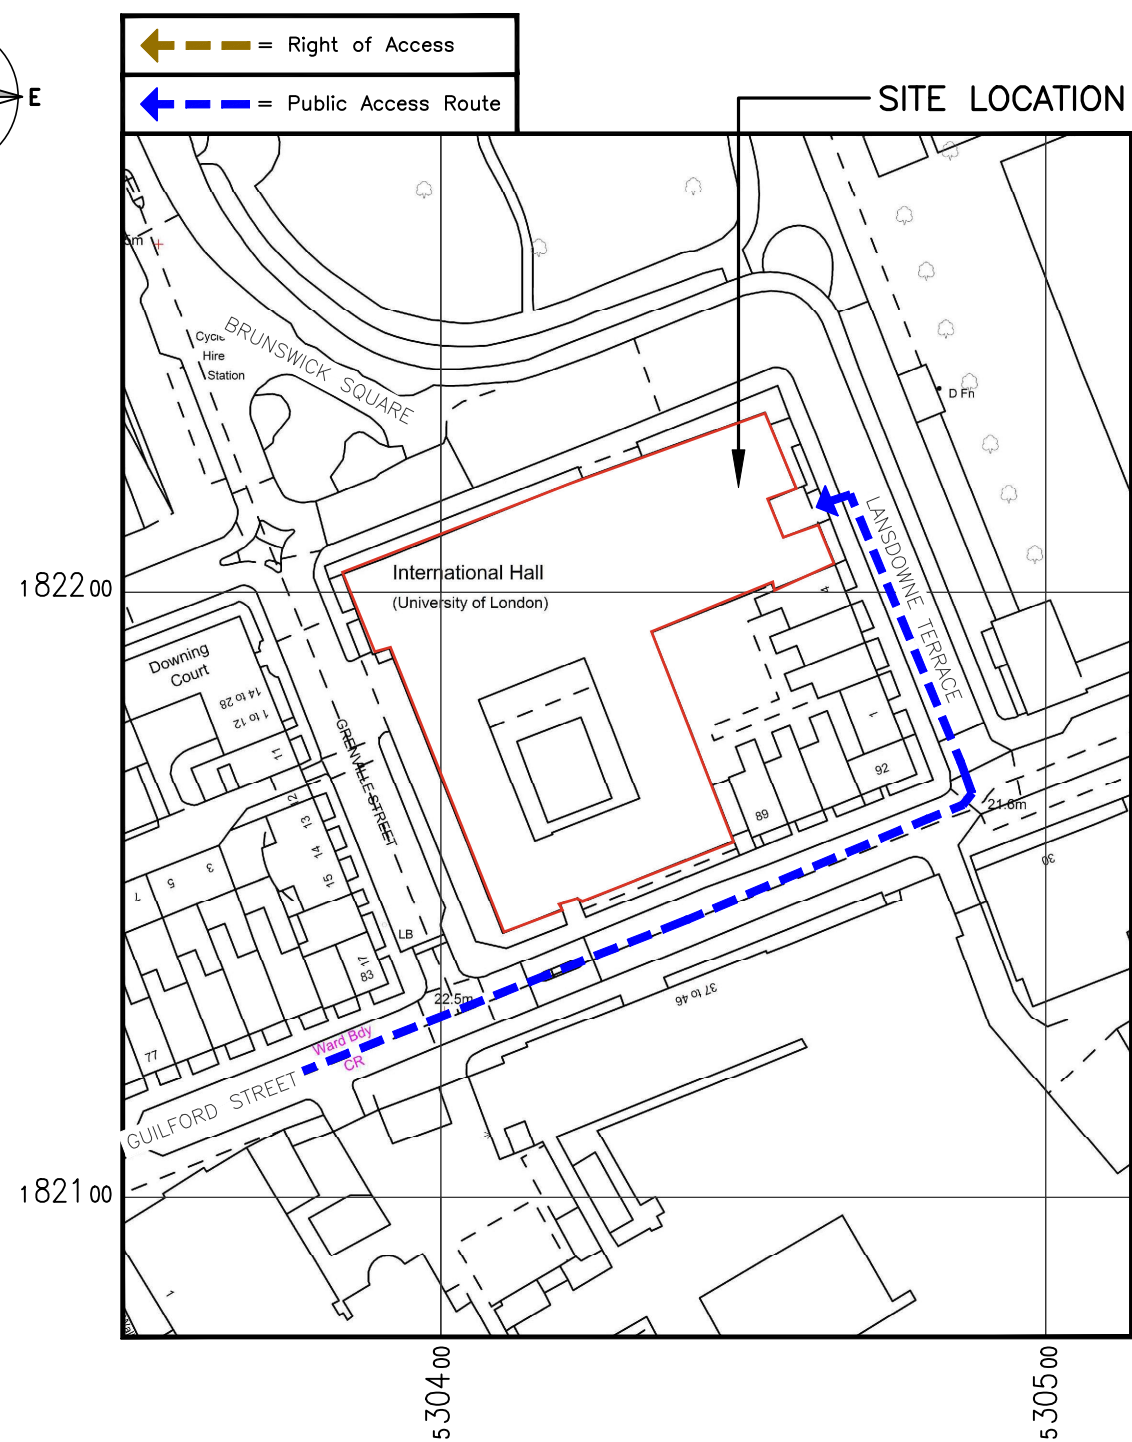


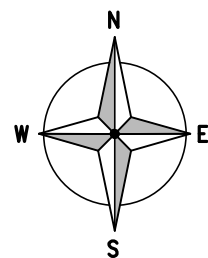

SITE PHOTOGRAPH

 

ALL DIMENSIONS ARE IN mm UNLESS NOTED OTHERWISE

N.G.R	E: 530410	N: 182199
-------	-----------	-----------

DIRECTIONS TO SITE:
HEAD SOUTH-EAST ON M1. USE THE RIGHT
LANE TO MERGE ONTO N CIRCULAR RD./A406.
USE THE 2ND FROM THE LEFT LANE TO TAKE
THE SLIP ROAD TO KILBURN/CRICKLEWOOD.
AT THE ROUNDABOUT, TAKE THE 3RD EXIT.
TAKE THE SLIP ROAD ONTO BRENT CROSS
FLYOVER/A41. TURN LEFT ONTO CRICKLEWOOD
LN/A407. CONTINUE ONTO HERMITAGE LN. AT
THE ROUNDABOUT, CONTINUE STRAIGHT ONTO
PLATT'S LN. TURN RIGHT ONTO W HEATH RD.
TURN RIGHT ONTO HEATH ST/A502. CONTINUE
ON E HEATH RD TO CONSTANTINE RD/ELM
TER/B518. SLIGHT RIGHT ONTO AGINCOURT
RD/B518. CONTINUE STRAIGHT ONTO
SOUTHAMPTON RD/B517. TURN LEFT ONTO
CHALK FARM RD/A502. TURN LEFT ONTO
CASTLEHAVEN RD/A502. CONTINUE ONTO
CAMDEN ST/A400. TURN RIGHT ONTO
CROWDALE RD/B512. TURN LEFT ONTO
EVERSHOLT ST/A4200. TURN LEFT ONTO
CORAM ST. TURN RIGHT ONTO MARCHMONT
ST. TURN LEFT ONTO BERNARD ST/B502.
TURN RIGHT ONTO GRENVILLE ST. TURN LEFT
ONTO GUILFORD ST/B502. TURN LEFT ONTO
LANSDOWNE TERRACE.

NOTES:

A	Issued for Construction	ICS	ICS	04.04.24
REV	MODIFICATION	BY	CH	DATE




Cell Name		Opt.
BRUNSWICK SQUARE		A
Cell ID No		
CORNERSTONE	VMO2	VF
14290222 E300725	046409	01540

Site Address / Contact Details


BRUNSWICK SQUARE
LONDON
WC1N 1EP

Drawing Title:					SITE LOCATION MAPS					
Purpose of issue:				CONSTRUCTION				Dwg Rev:		
Drawing Number:				100				A		
Surveyed By:			ICS			Original Sheet Size:			Pack Issue:	
Drawn:		Date:		Checked:		Date:		B		
ICS		04.04.24		ICS		04.04.24				

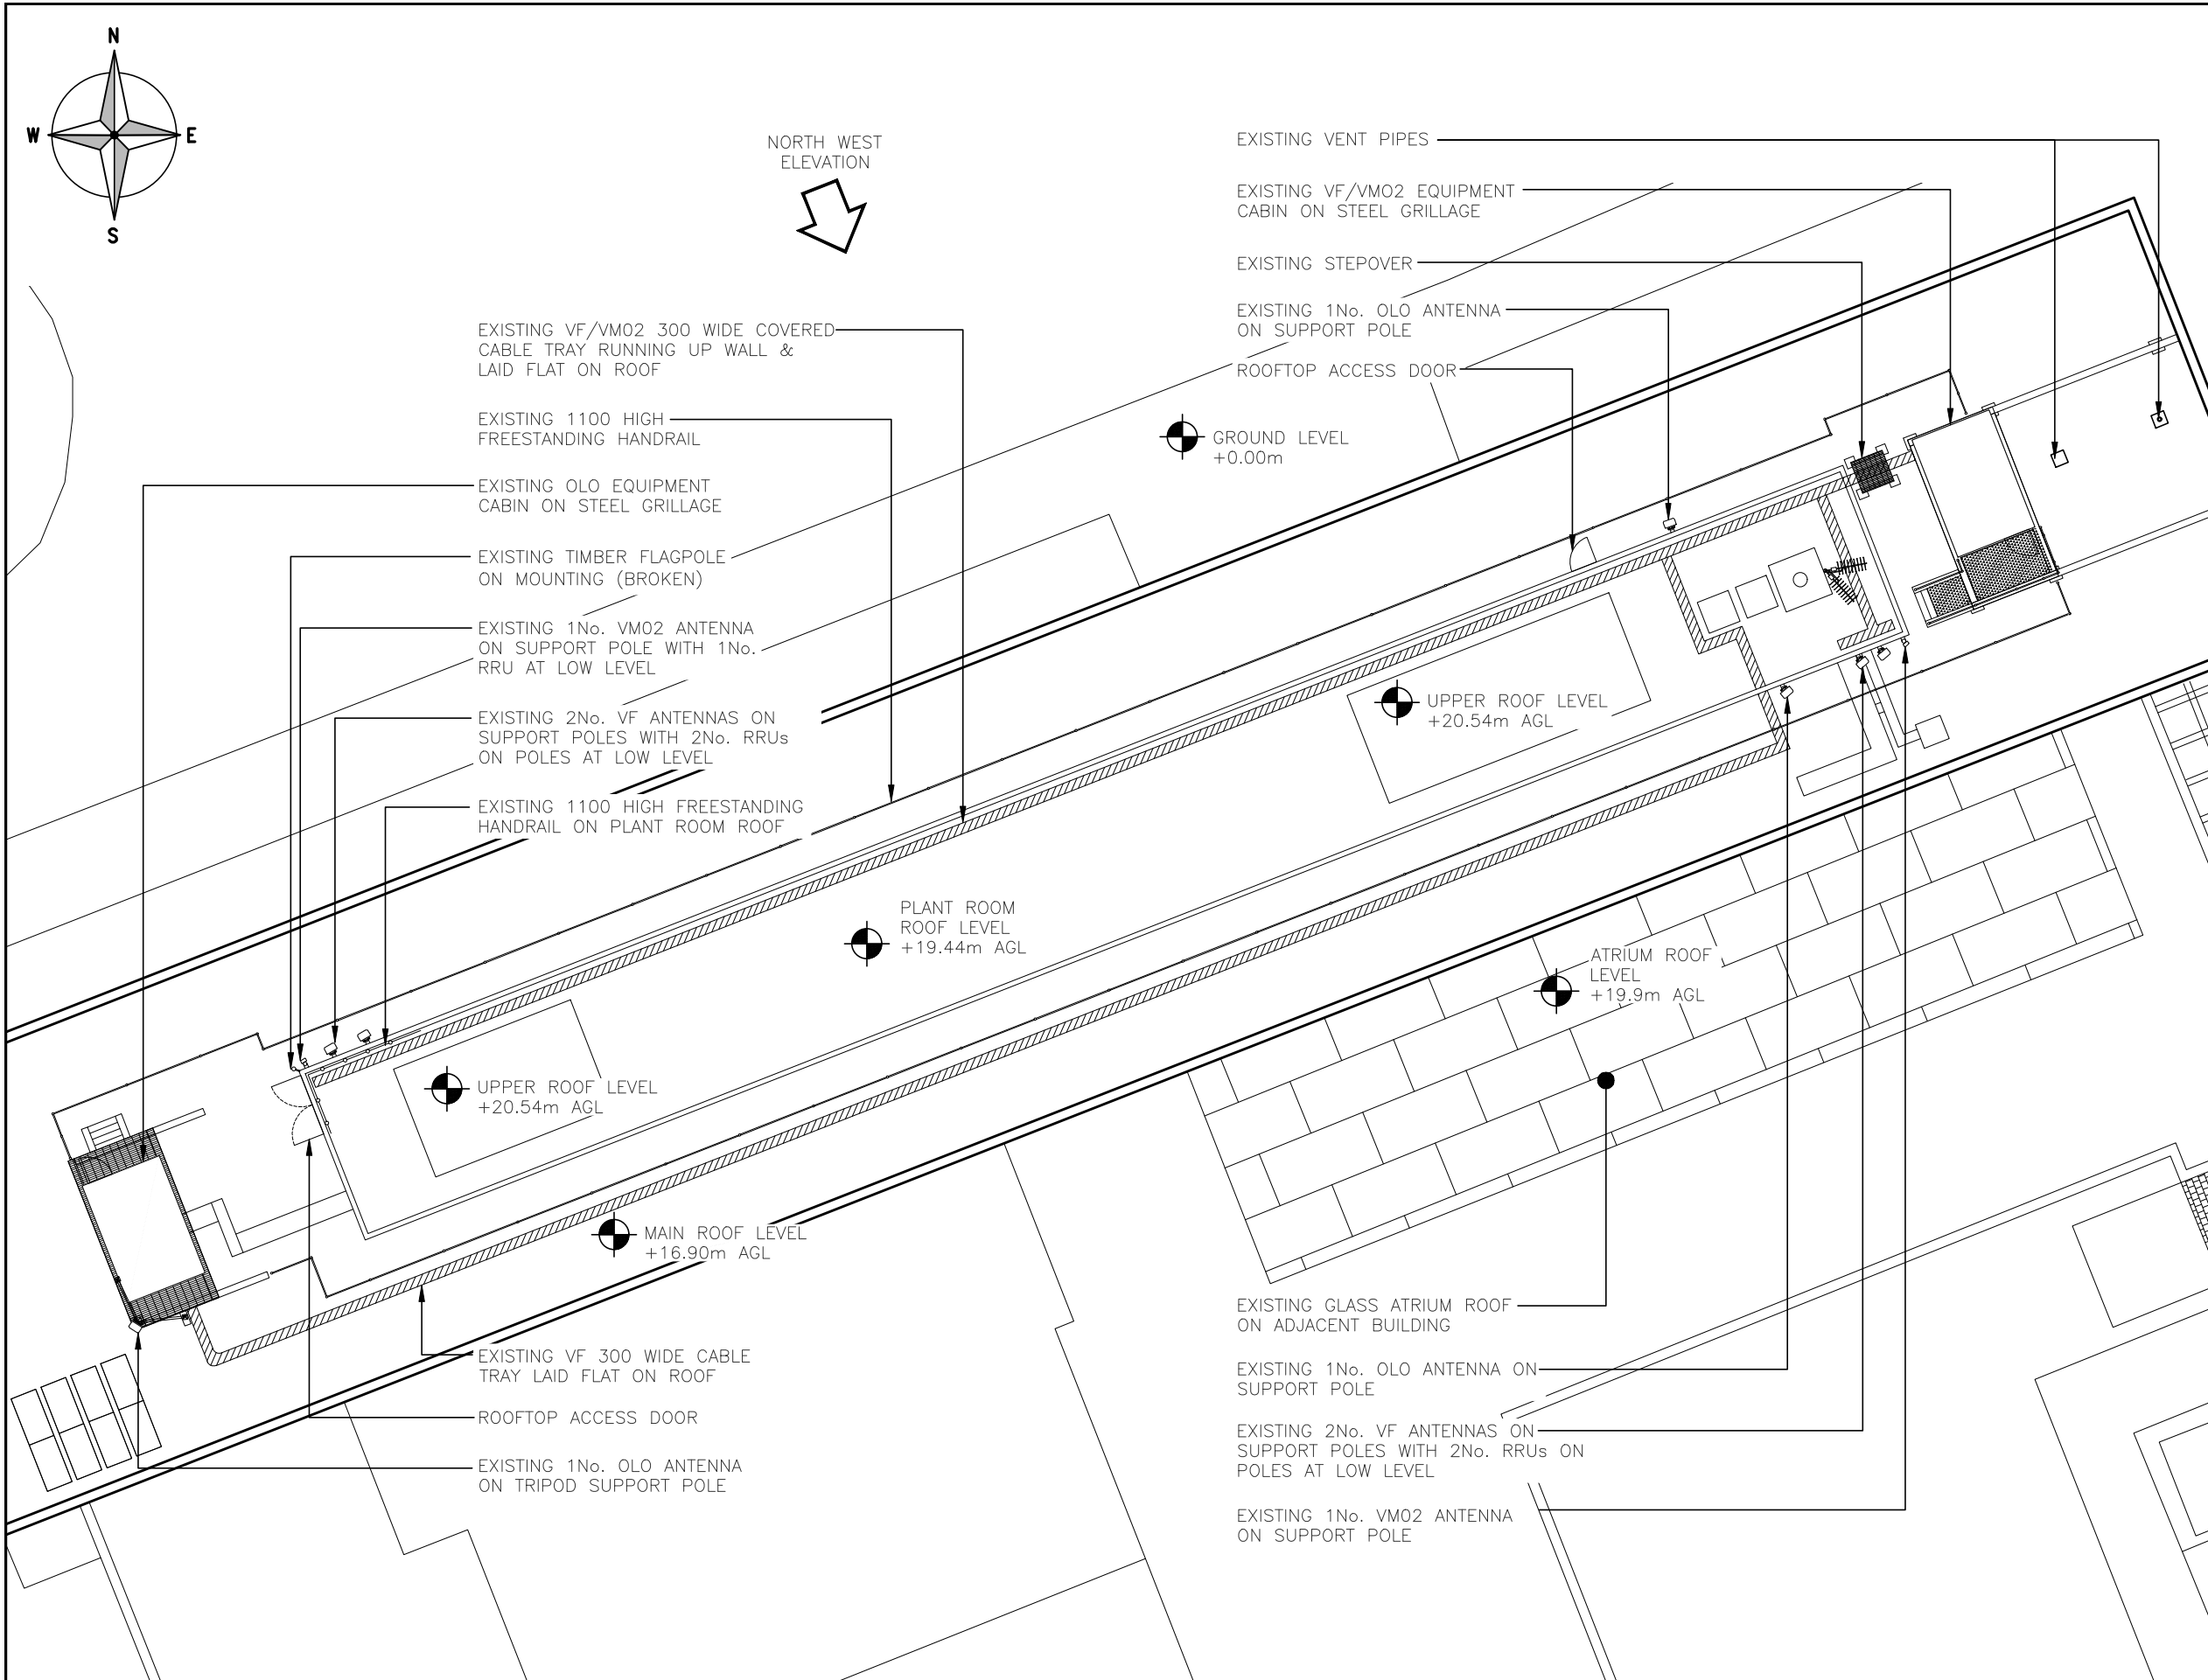

EXISTING SITE PLAN

(1:200)

 

ORIGINAL SCALE AT A3 - 1:200

ALL DIMENSIONS IN MILLIMETRES

ALL DIMENSIONS ARE IN mm UNLESS NOTED OTHERWISE

N.G.R	E: 530410	N: 182199
-------	-----------	-----------

NOTES:

A	Issued for Construction	ICS	ICS	04.04.24	
REV	MODIFICATION	BY	CH	DATE	

CORNERSTONE - LONDON

Cell Name		Opt.
BRUNSWICK SQUARE		A
Cell ID No		
CORNERSTONE	VM02	VF
14290222 E300725	046409	01540


Site Address / Contact Details

BRUNSWICK SQUARE
LONDON
WC1N 1EP

Drawing Title: EXISTING SITE PLAN


Purpose of issue:	CONSTRUCTION	Dwg Rev:
Drawing Number:	200	A

Surveyed By:	Original Sheet Size:	Pack Issue:		
ICS	A3			
Drawn:	Date:	Checked:	Date:	
ICS	04.04.24	ICS	04.04.24	B

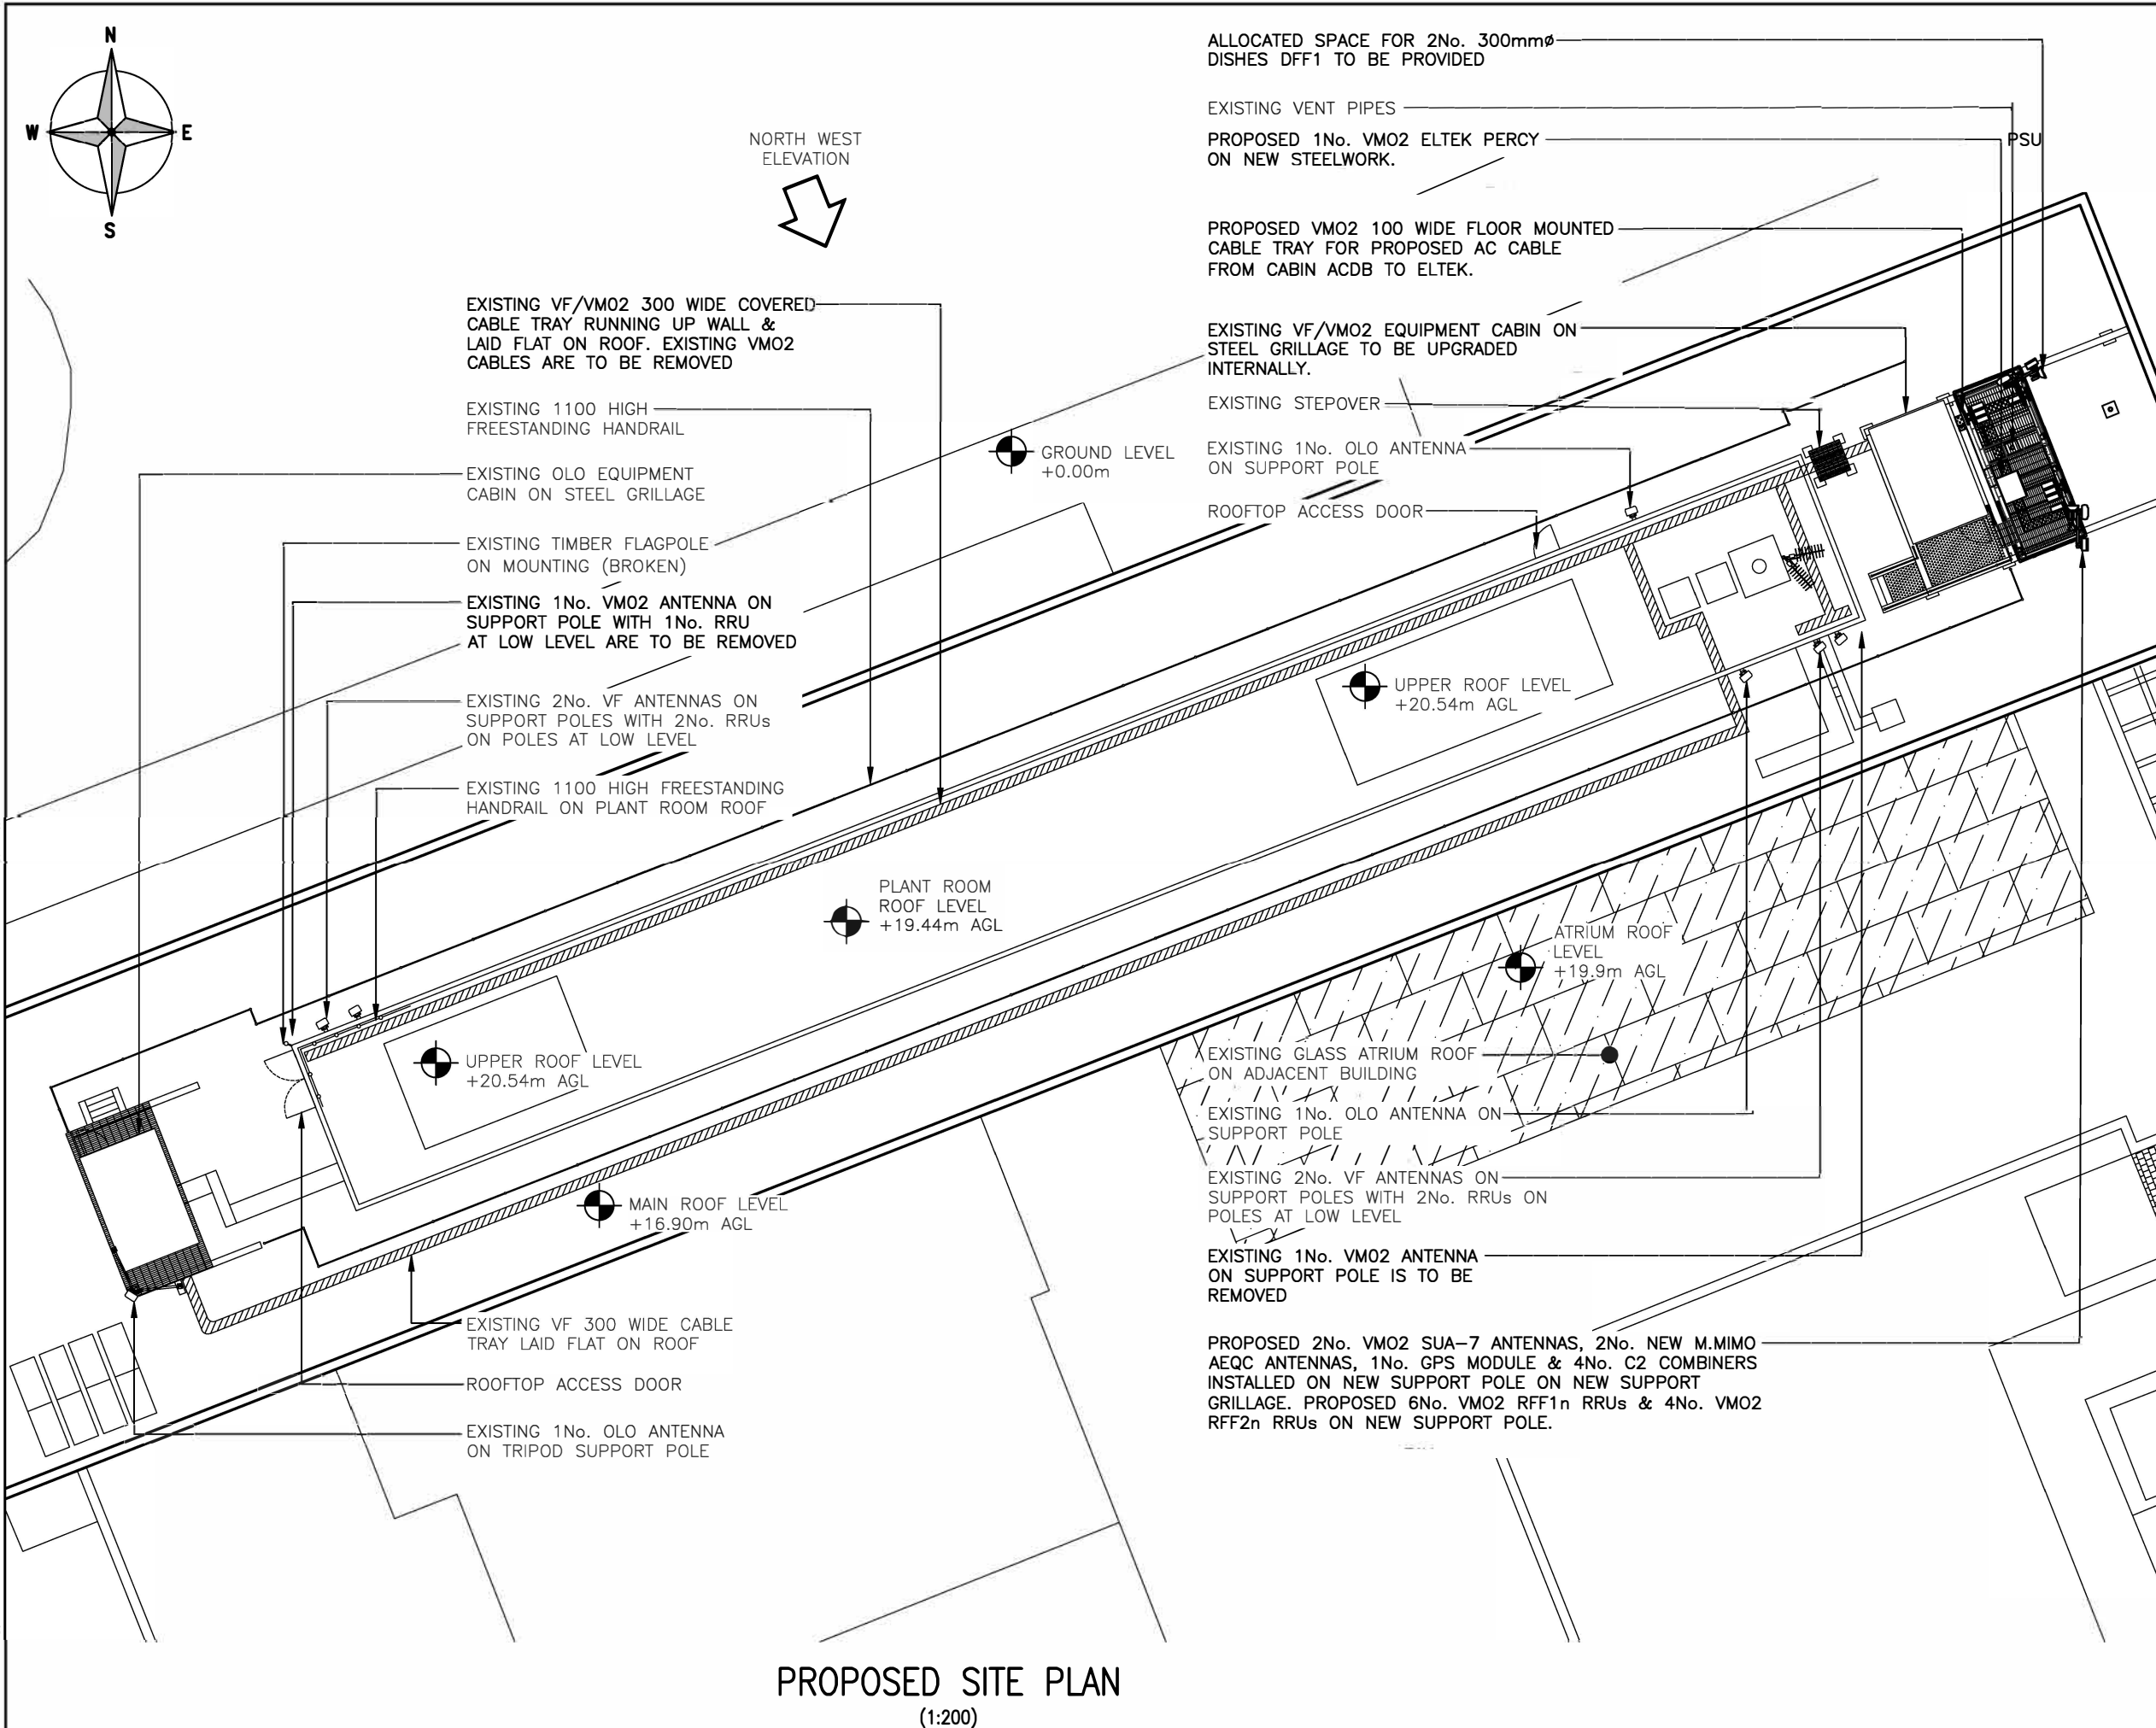

The drawings comply with VMO2 & VF Standard ICNIRP guidelines.
Designed in accordance with Cornerstone documents: SDN0009 V6.0

PROPOSED SITE PLAN
(1:200)

 

ALL DIMENSIONS ARE IN mm UNLESS NOTED OTHERWISE

N.G.R | E: 530410 N: 182199

FIBRE NOTE:
AS PER UKDBS_BAU_0704 v3.0 DOCUMENT FOR FIBRE ALLOCATION THE FOLLOWING WILL BE REQUIRED:

SCENARIO - CO-LOCATED

SECTOR 1 : 12-PAIR H+S MLE 10m (85109367)& H+S QDC2 10m (85093495)

SECTOR 2 : 12-PAIR H+S MLE 10m (85109367)& H+S QDC2 10m (85093495)


NOTES:

B	Equipment Grillage Amended	KL	DB	01.07.24
A	Issued for Construction	ICS	ICS	04.04.24
REV	MODIFICATION	BY	CH	DATE


CORNERSTONE - LONDON

Cell Name		Opt.
BRUNSWICK SQUARE		A
Cell ID No		
CORNERSTONE	VMO2	VF
14290222 E300725	046409	01540
Site Address / Contact Details		
BRUNSWICK SQUARE LONDON WC1N 1EP		
Drawing Title: PROPOSED SITE PLAN		
Purpose of issue: CONSTRUCTION		Dwg Rev:
Drawing Number: 201		B
Surveyed By: ICS	Original Sheet Size: A3	Pack Issue:
Drawn: ICS	Date: 04.04.24	Checked: ICS Date: 04.04.24

SDNT0005 Version 1.0

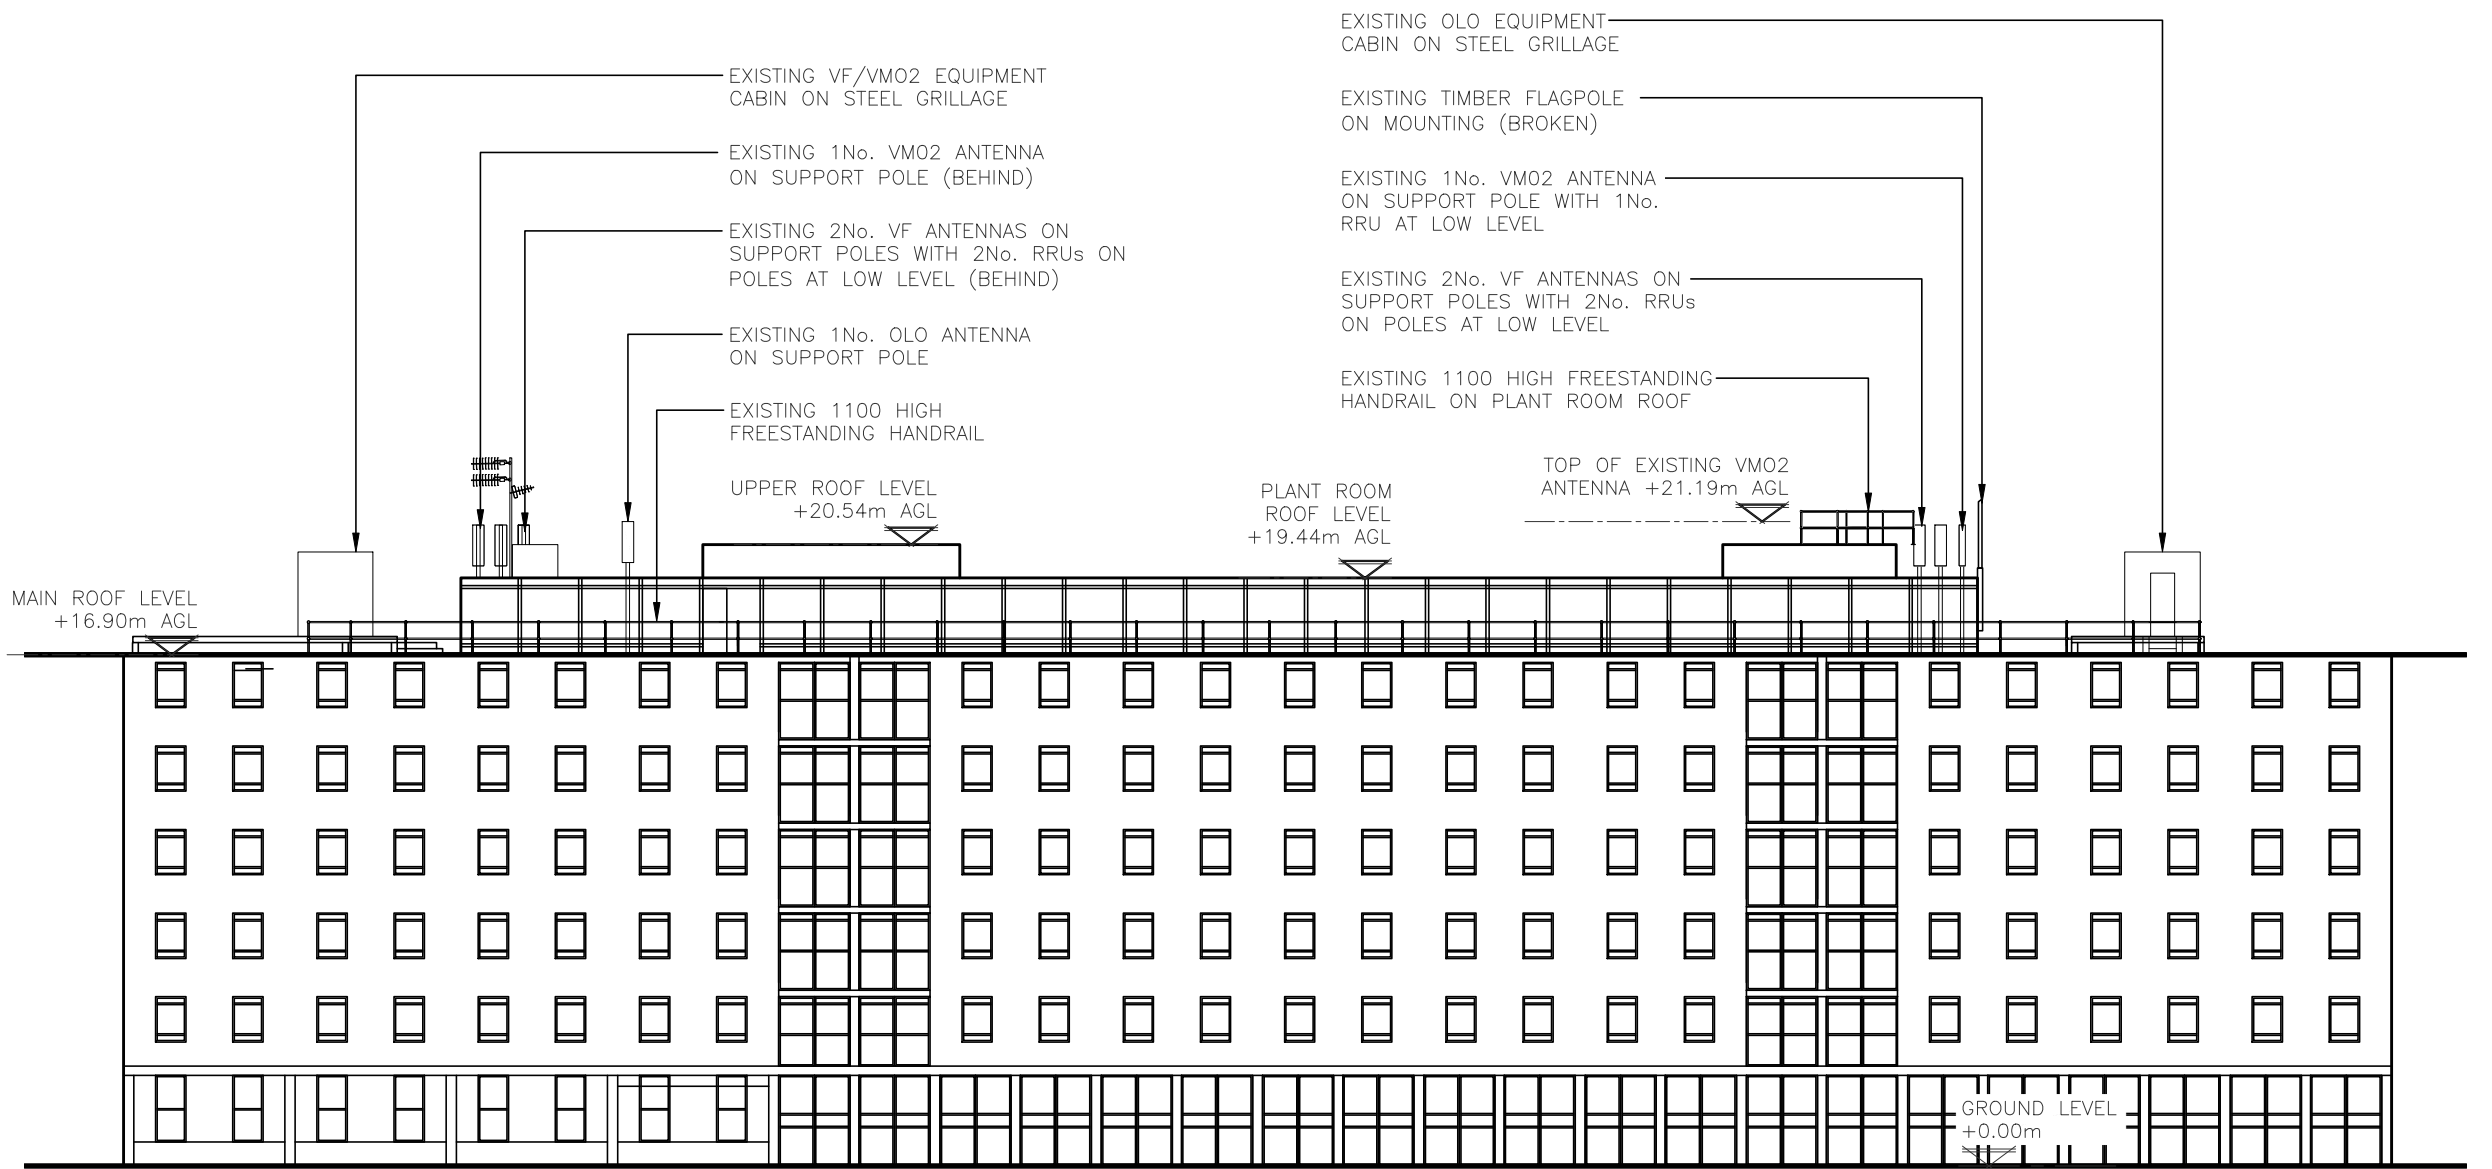

EXISTING NORTH WEST ELEVATION
(1:250)

 

ALL DIMENSIONS ARE IN mm UNLESS NOTED OTHERWISE

N.G.R	E: 530410	N: 182199
-------	-----------	-----------


NOTES:

A	Issued for Construction	ICS	ICS	04.04.24
REV	MODIFICATION	BY	CH	DATE


CORNERSTONE - LONDON

Cell Name		Opt.
BRUNSWICK SQUARE		A
Cell ID No		
CORNERSTONE	VM02	VF
14290222 E300725	046409	01540
Site Address / Contact Details		
BRUNSWICK SQUARE LONDON WC1N 1EP		
Drawing Title: EXISTING NORTH WEST ELEVATION		
Purpose of issue: CONSTRUCTION		Dwg Rev: A
Drawing Number: 300		Pack Issue: B
Surveyed By: ICS	Original Sheet Size: A3	Pack Issue: B
Drawn: ICS	Date: 04.04.24	Checked: ICS
	Date: 04.04.24	

SDNT0005 Version 1.0

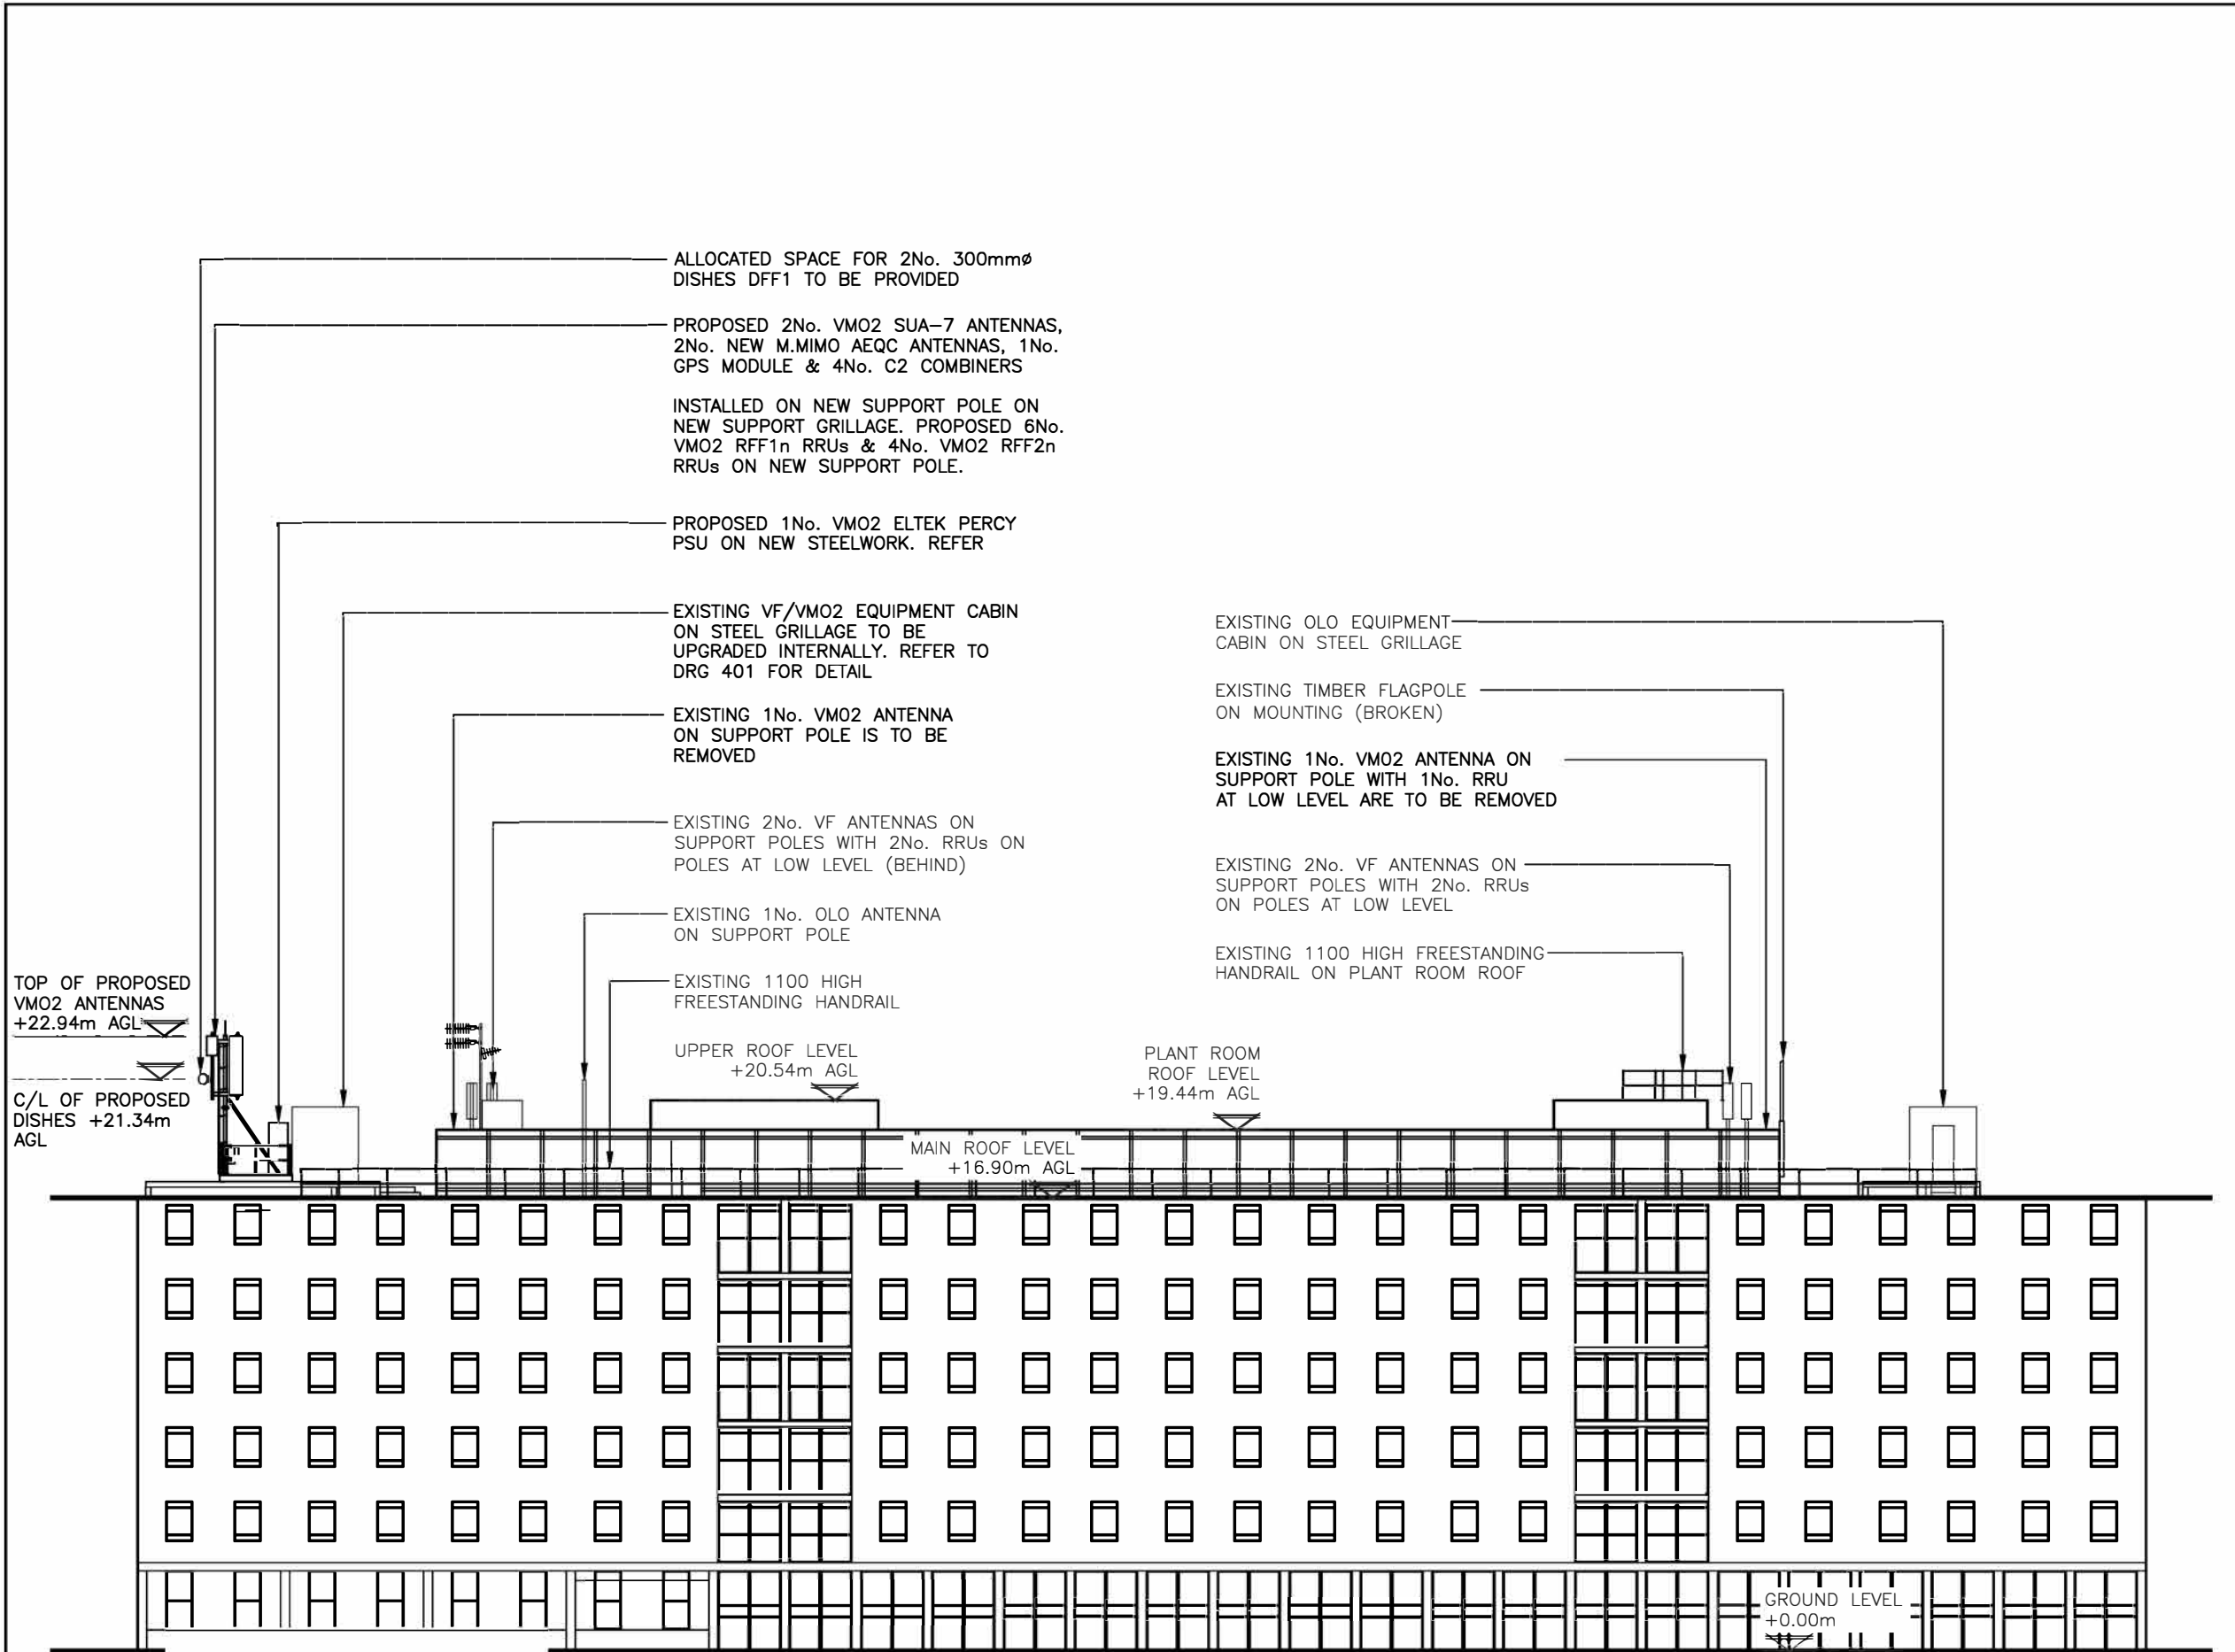

PROPOSED NORTH WEST ELEVATION
(1:250)

 

The drawings comply with VMO2 & VF Standard ICNIRP guidelines.
Designed in accordance with Cornerstone documents: SDN0009 V6.0

ALL DIMENSIONS ARE IN mm UNLESS NOTED OTHERWISE

N.G.R

E: 530410

N: 182199

FIBRE NOTE:

AS PER UKDBS_BAU_0704 v3.0 DOCUMENT LOCATION THE FOLLOWING WILL FOR FIBRE AL BE REQUIRED:
SCENARIO - CO-LOCATED

SECTOR 1 : 12-PAIR H+S MLE 10m (85109367)& H+S QODC2 10m (85093495)

SECTOR 2 : 12-PAIR H+S MLE 10m (85109367)& H+S QODC2 10m (85093495)

NOTES:

B	Equipment Grillage Amended	KL	DB	01.07.24	
A	Issued for Construction	ICS	ICS	04.04.24	
REV	MODIFICATION	BY	CH	DATE	

CORNERSTONE - LONDON

Cell Name		Opt.
BRUNSWICK SQUARE		A
Cell ID No		
CORNERSTONE	VMO2	VF
14290222 E300725	046409	01540

Site Address / Contact Details

BRUNSWICK SQUARE
LONDON
WC1N 1EP


Drawing Title:

PROPOSED NORTH WEST ELEVATION


Purpose of issue:	CONSTRUCTION	Dwg Rev:
Drawing Number:	301	B

Surveyed By:	ICS	Original Sheet Size:	A3	Pack Issue:				
Drawn:	ICS	Date:	04.04.24	Checked:	ICS	Date:	04.04.24	B

SDNT0005 Version 1.0

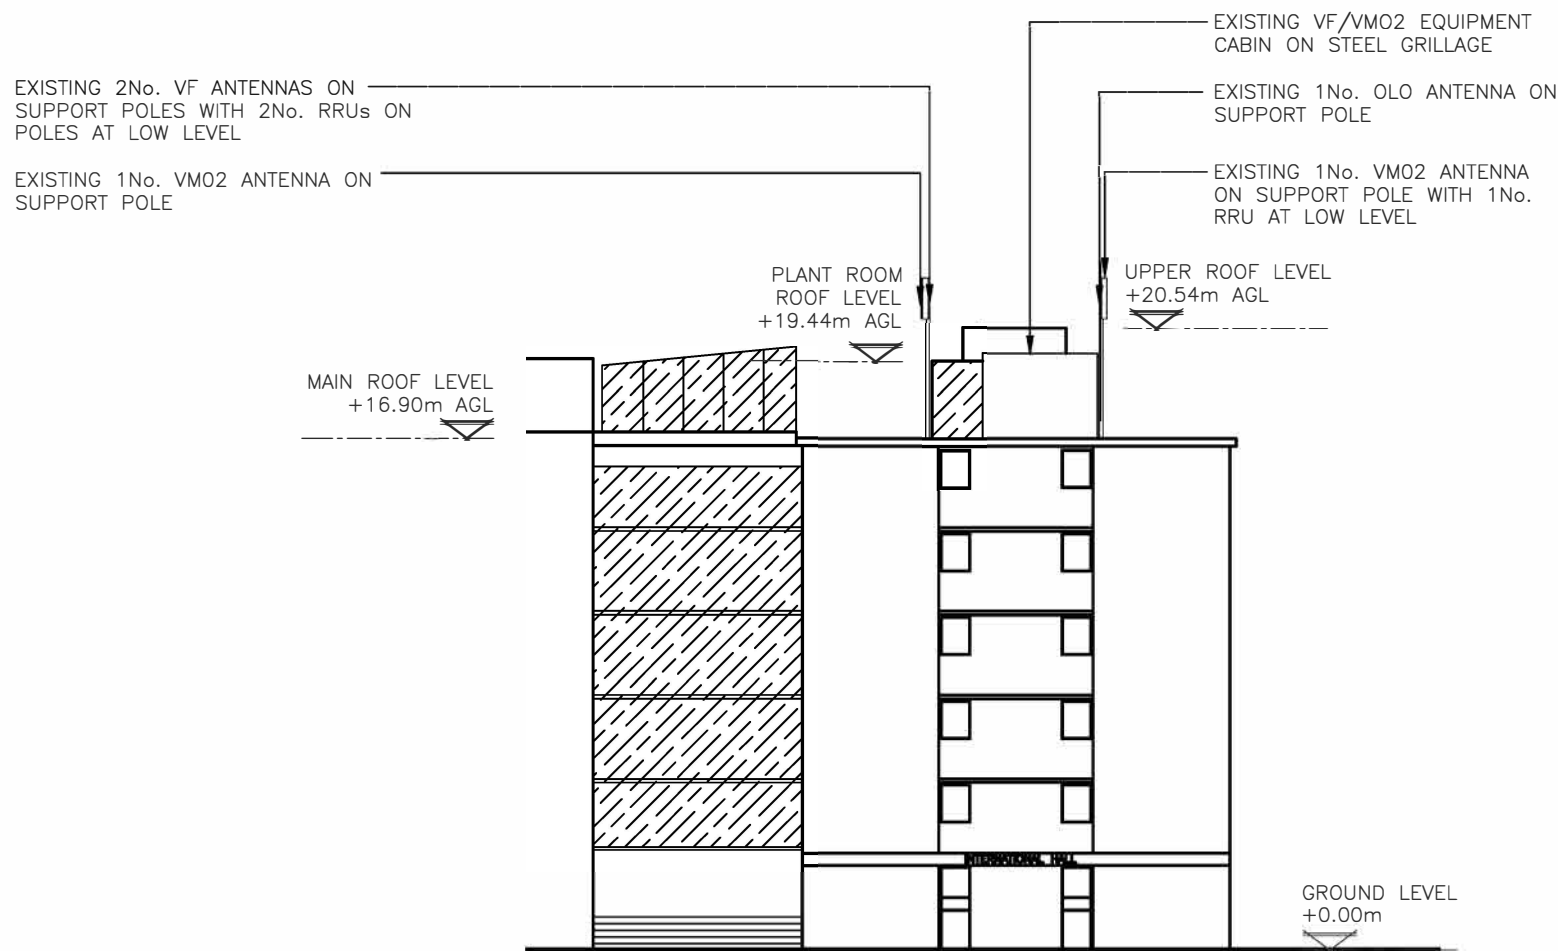

EXISTING NORTH EAST ELEVATION
(1:250)

 


ALL DIMENSIONS ARE IN mm UNLESS NOTED OTHERWISE

N.G.R E: 530410 N: 182199

NOTES:

A	Issued for Construction	ICS	ICS	04.04.24
REV	MODIFICATION	BY	CH	DATE

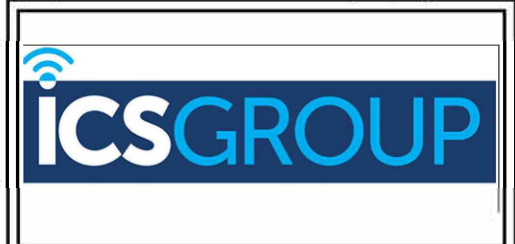

Cell Name	Opt.
BRUNSWICK SQUARE	A

Cell ID No

CORNERSTONE	VM02	VF
14290222 E300725	046409	01540

Site Address / Contact Details

BRUNSWICK SQUARE
LONDON
WC1N 1EP


Drawing Title:
EXISTING NORTH EAST ELEVATION

Purpose of issue:	Dwg Rev:
CONSTRUCTION	A

Drawing Number:	302	A
-----------------	-----	---

Surveyed By:	Original Sheet Si ze	Pack Issue:
ICS	A3	

Drawn:	Date:	Checked:	Date:	B
ICS	04.04.24	ICS	04.04.24	

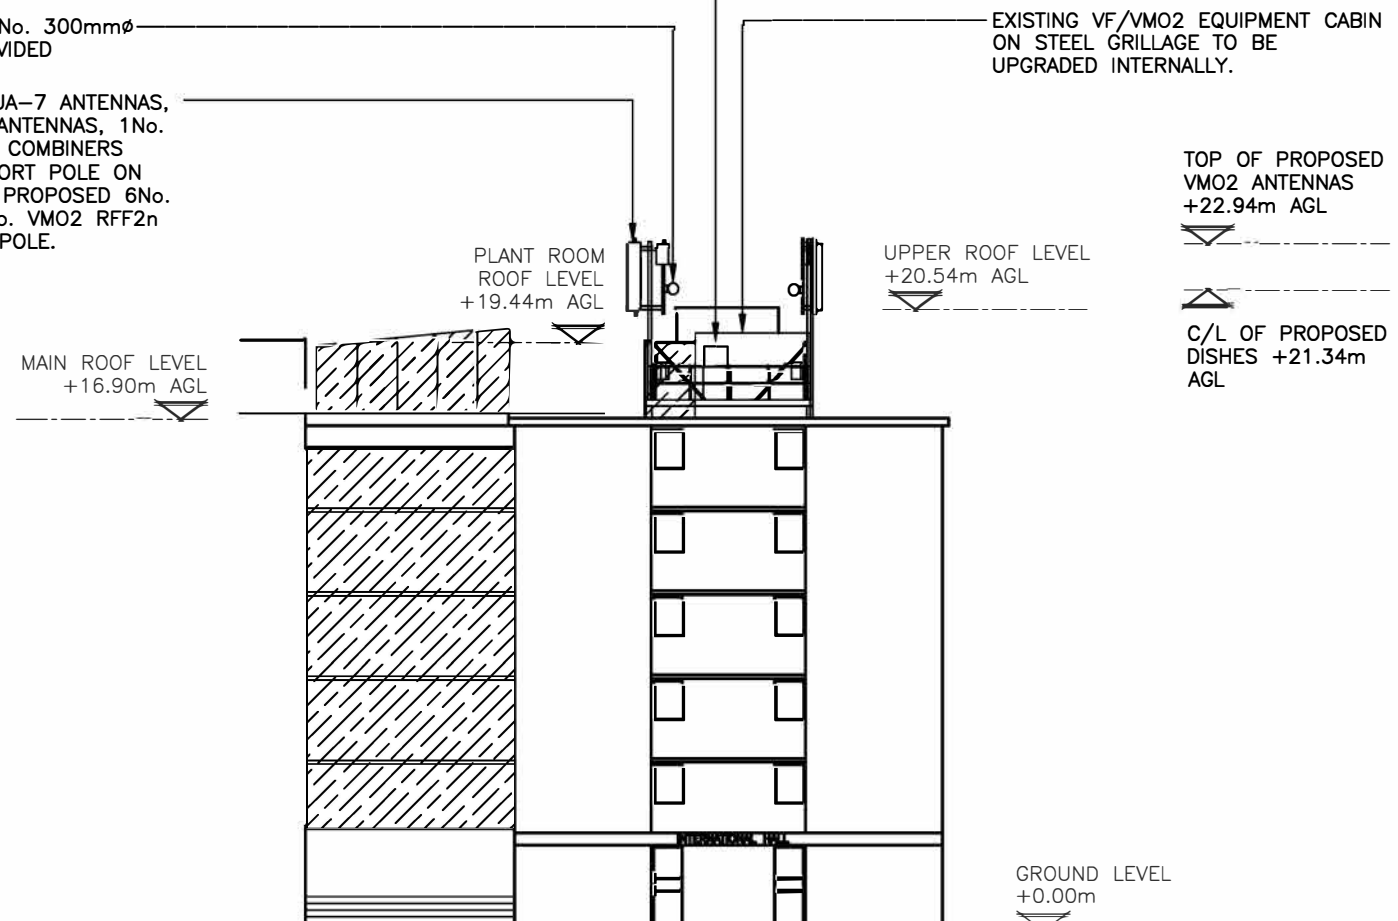

PROPOSED NORTH EAST ELEVATION
(1:250)

The drawings comply with VMO2 & VF Standard ICNIRP guidelines.
Designed in accordance with Cornerstone documents: SDN0009 V6.0

10000 5000 0 5000 10000 15000 20000

ORIGINAL SCALE AT A3 - 1:250 ALL DIMENSIONS IN MILLIMETRES

ALL DIMENSIONS ARE IN mm UNLESS NOTED OTHERWISE

N.G.R	E: 530410	N: 182199
-------	-----------	-----------

FIBRE NOTE:

AS PER UKDBS_BAU_0704 v3.0 DOCUMENT
FOR FIBRE ALLOCATION THE FOLLOWING WILL
BE REQUIRED:

SCENARIO - CO-LOCATED

SECTOR 1 : 12-PAIR H+S MLE 10m
(85109367)& H+S QODC2 10m (85093495)

SECTOR 2 : 12-PAIR H+S MLE 10m
(85109367)& H+S QODC2 10m (85093495)

NOTES:

B	Equipment Grillage Amended	KL	DB	01.07.24
A	Issued for Construction	ICS	ICS	04.04.24
REV	MODIFICATION	BY	CH	DATE



Cell Name		Opt.
BRUNSWICK SQUARE		A
Cell ID No		
CORNERSTONE	VMO2	VF
14290222 E300725	046409	01540

Site Address / Contact Details


BRUNSWICK SQUARE
LONDON
WC1N 1EP

Drawing Title:
PROPOSED NORTH EAST ELEVATION

Purpose of issue:	CONSTRUCTION
-------------------	--------------

Drawing Number:	303	B
-----------------	-----	---

Surveyed By: ICS		Original Sheet Size: A3		Pack Issue:
Drawn: ICS	Date: 04.04.24	Checked: ICS	Date: 04.04.24	B

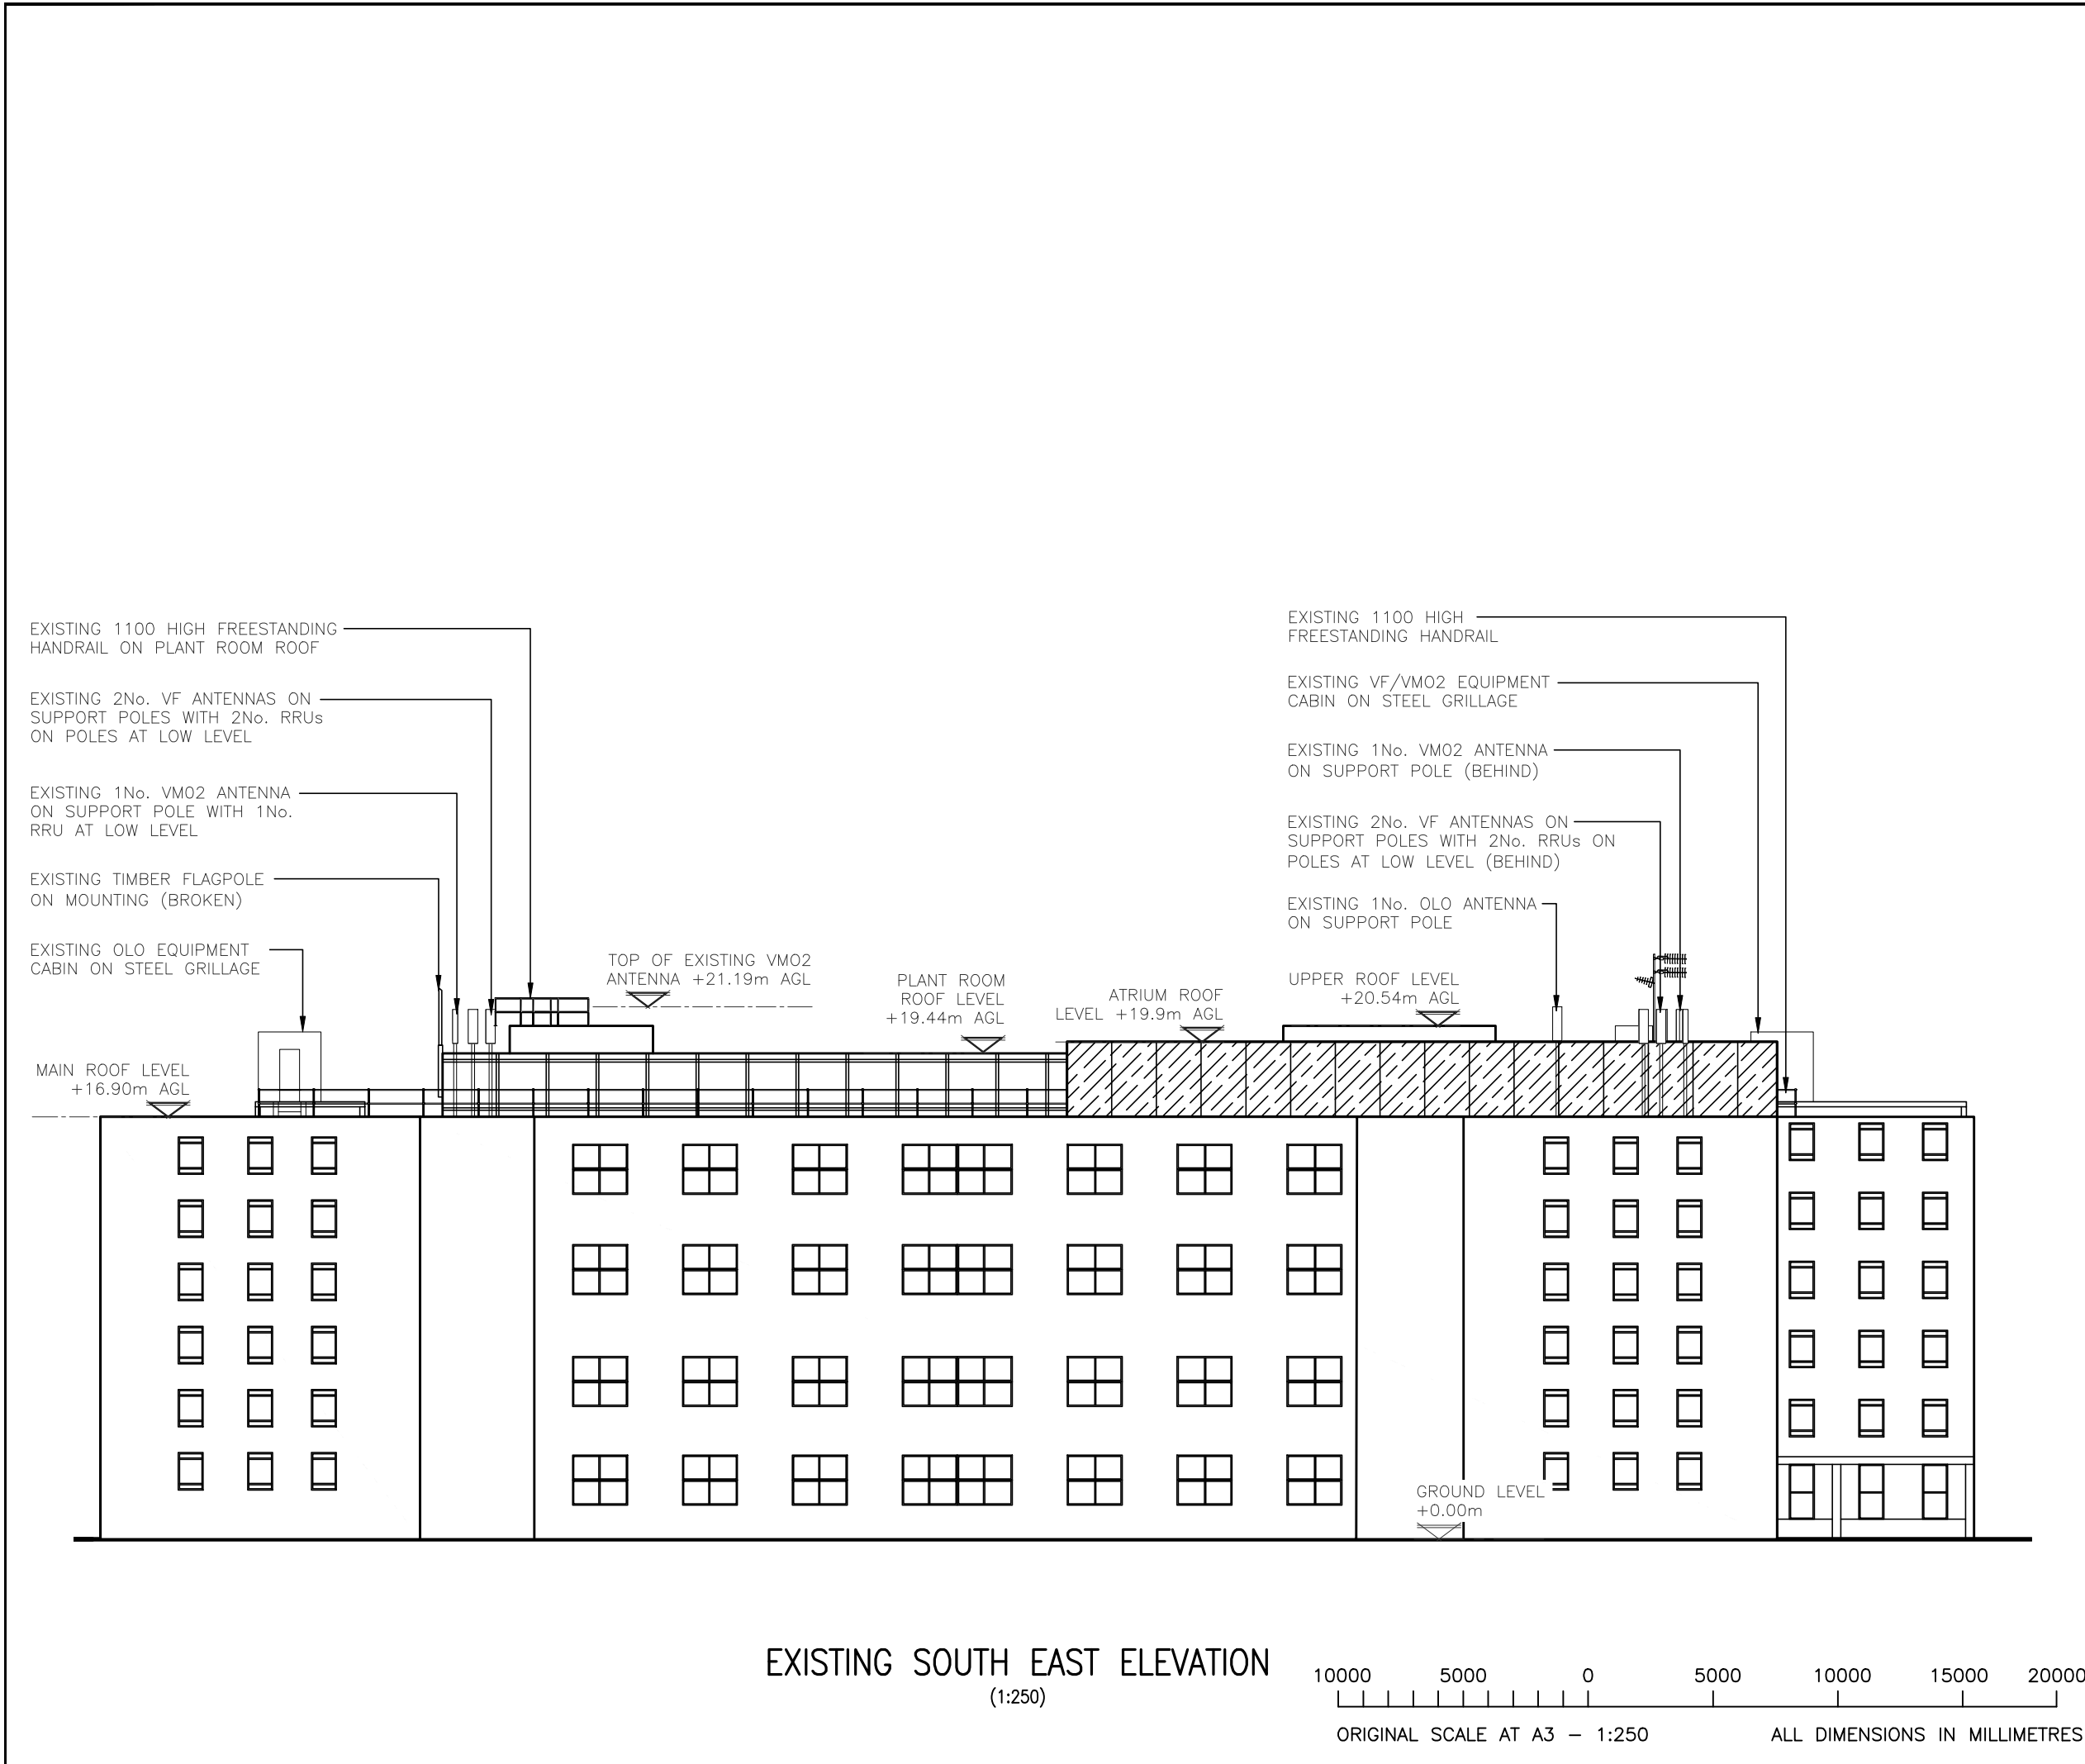

ALL DIMENSIONS ARE IN mm UNLESS NOTED OTHERWISE

N.G.R

E: 530410

N: 182199

NOTES:

A	Issued for Construction	ICS	ICS	04.04.24
REV	MODIFICATION	BY	CH	DATE

CORNERSTONE - LONDON

Cell Name		Opt.
BRUNSWICK SQUARE		A
Cell ID No		
CORNERSTONE	VMO2	VF
14290222 E300725	046409	01540


Site Address / Contact Details


BRUNSWICK SQUARE
LONDON
WC1N 1EP

Drawing Title:
EXISTING SOUTH EAST ELEVATION

Purpose of issue:		Dwg Rev:		
CONSTRUCTION		A		
Drawing Number:				
304				
Surveyed By:	Original Sheet Size:	Pack Issue:		
ICS	A3			
Drawn:	Date:	Checked:	Date:	
ICS	04.04.24	ICS	04.04.24	B

EXISTING SOUTH EAST ELEVATION
(1:250)

 

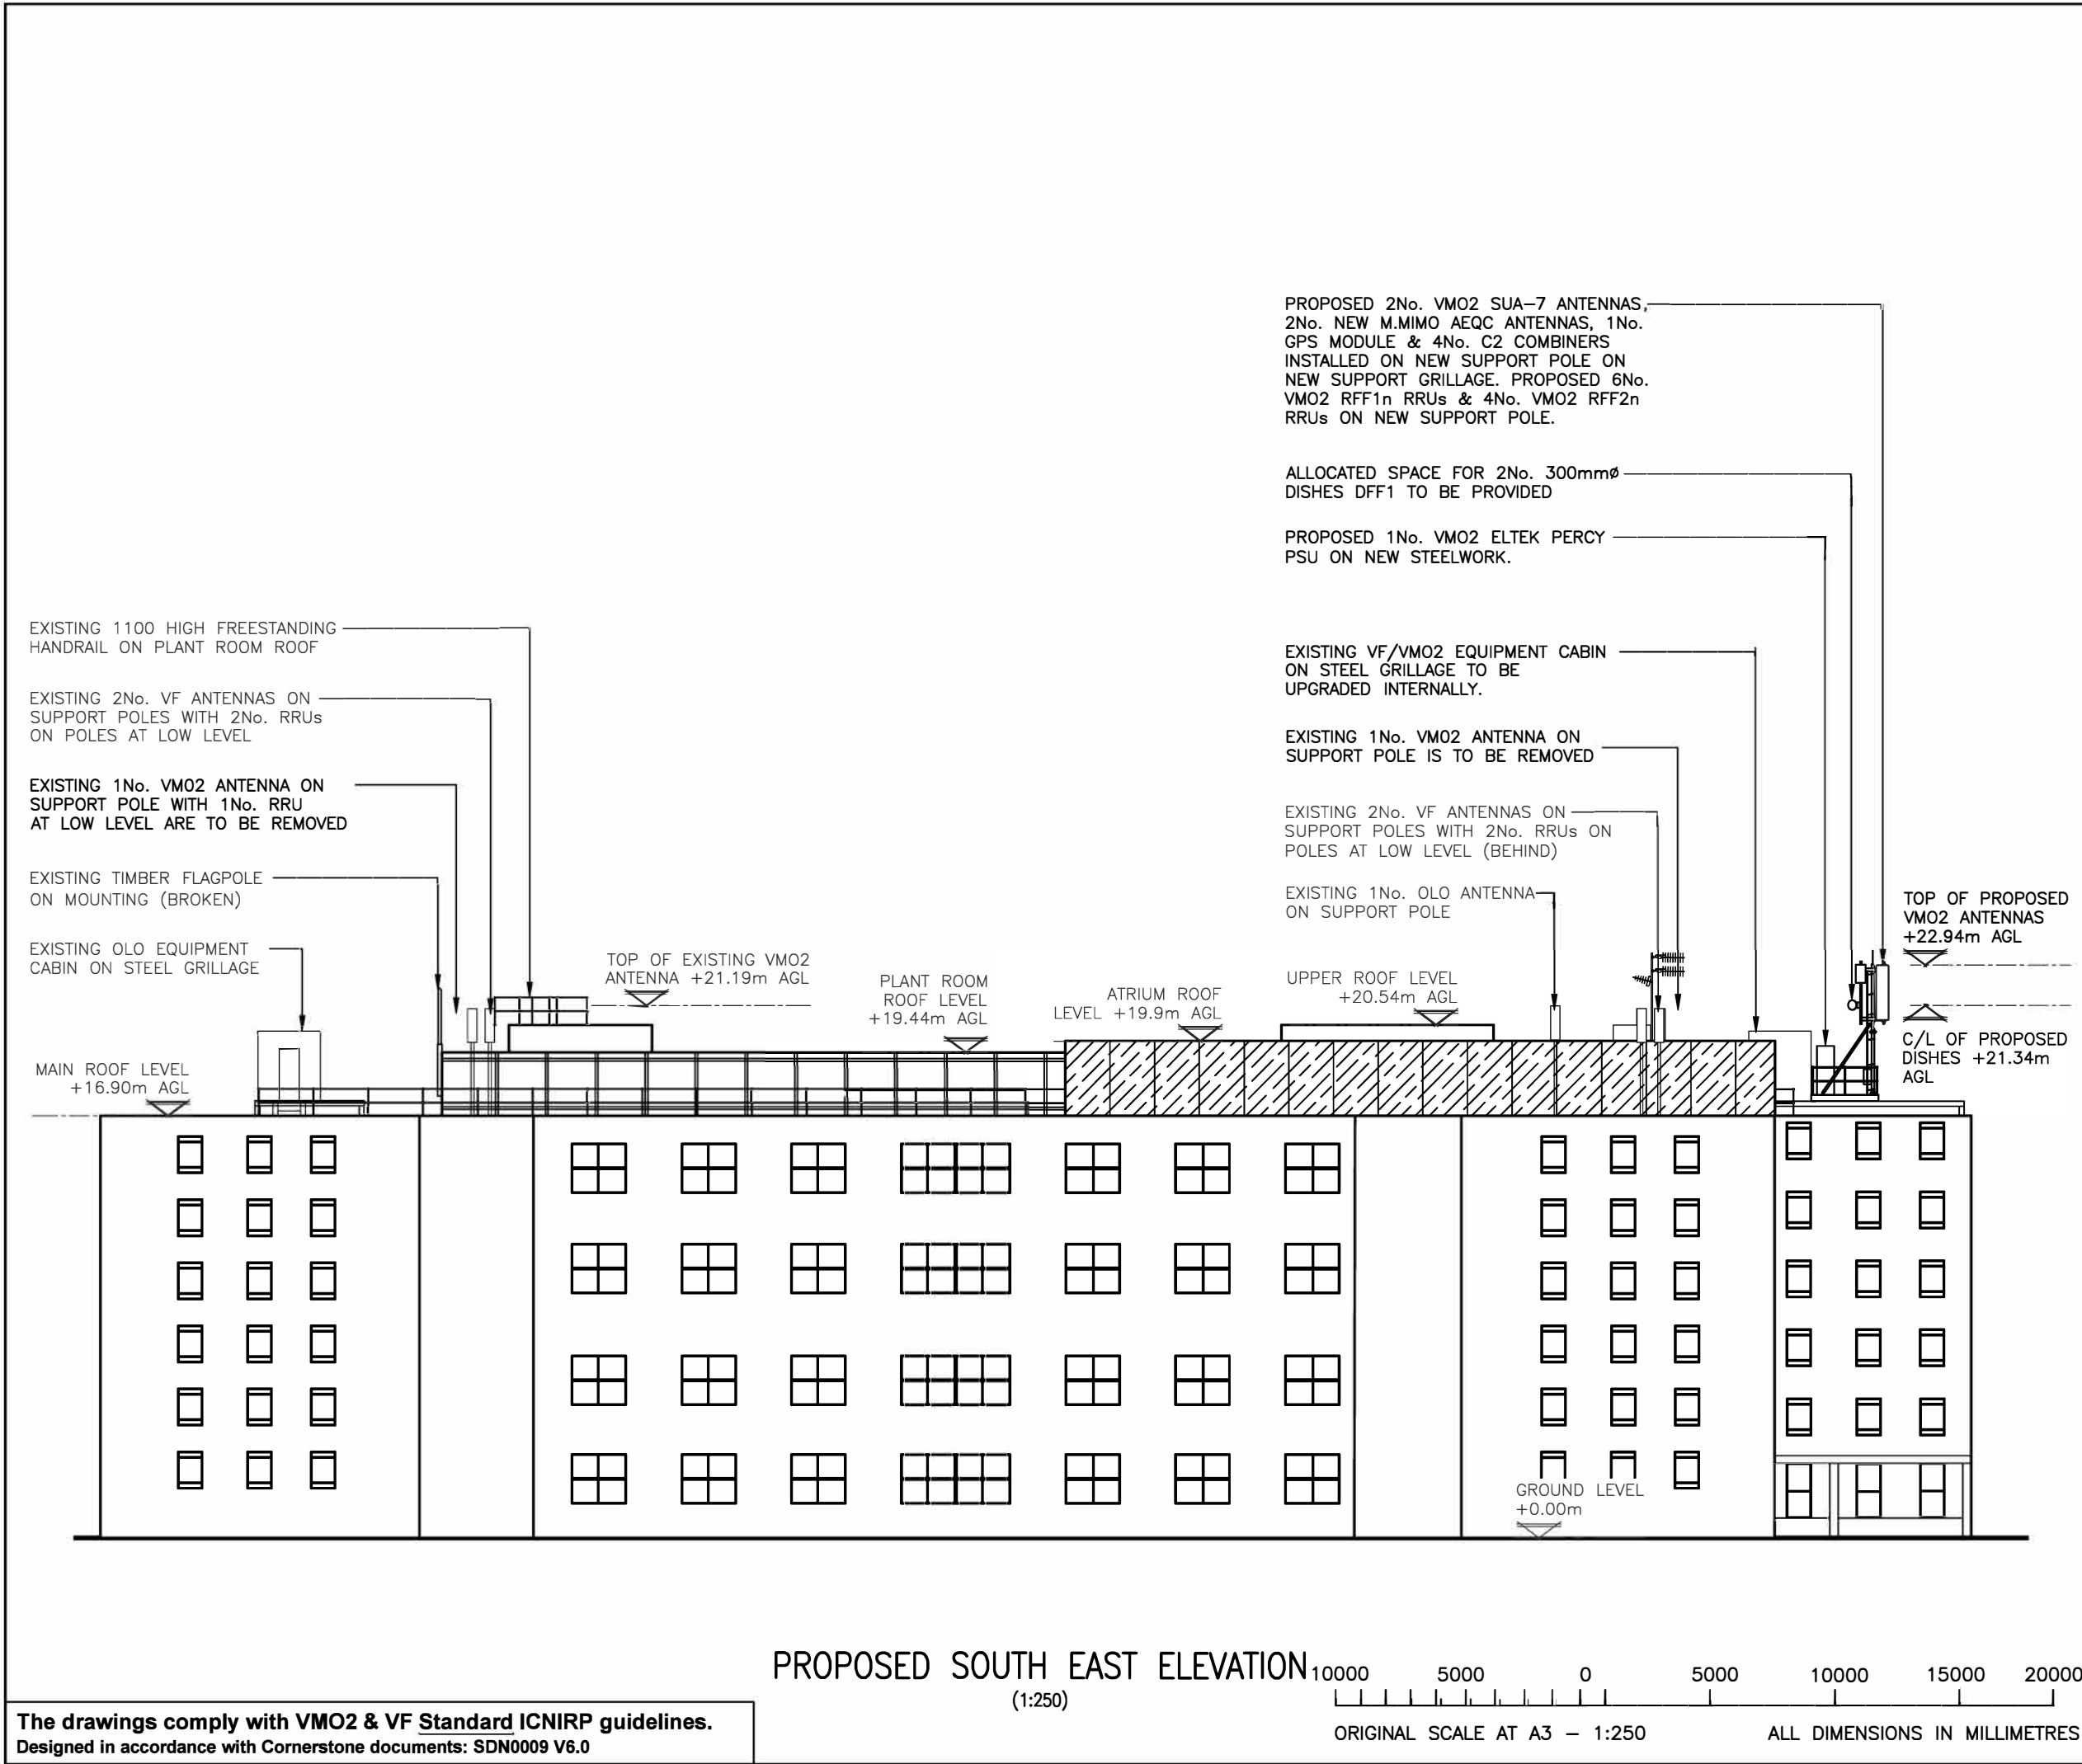

ALL DIMENSIONS ARE IN mm UNLESS NOTED OTHERWISE

N.G.R

E: 530410

N: 182199

FIBRE NOTE:

AS PER UKDBS_BAU_0704 v3.0 DOCUMENT FOR FIBRE ALLOCATION THE FOLLOWING WILL BE REQUIRED:

SCENARIO - CO-LOCATED

SECTOR 1 : 12-PAIR H+S MLE 10m (85109367)& H+S QODC2 10m (85093495)

SECTOR 2 : 12-PAIR H+S MLE 10m (85109367)& H+S QODC2 10m (85093495)

NOTES:

B	Equipment Grillage Amended	KL	DB	01.07.24
A	Issued for Construction	ICS	ICS	04.04.24
REV	MODIFICATION	BY	CH	DATE

CORNERSTONE - LONDON

Cell Name			Opt.
BRUNSWICK SQUARE			A
Cell ID No			
CORNERSTONE	VMO2	VF	
14290222	046409	01540	
E300725			
Site Address / Contact Details			
BRUNSWICK SQUARE LONDON WC1N 1EP			

Drawing Title:

PROPOSED SOUTH EAST ELEVATION

Purpose of issue:

CONSTRUCTION

Drawing Number:

305

Surveyed By:

ICS

Original Sheet Size:

A3

Pack Issue:

Drawn:

ICS

Date:

04.04.24

Checked:

ICS

Date:

04.04.24

B

The drawings comply with VMO2 & VF Standard ICNIRP guidelines.

Designed in accordance with Cornerstone documents: SDN0009 V6.0

PROPOSED SOUTH EAST ELEVATION


(1:250)

10000 5000 0 5000 10000 15000 20000


ORIGINAL SCALE AT A3 - 1:250

ALL DIMENSIONS IN MILLIMETRES

SDNT0005 Version 1.0

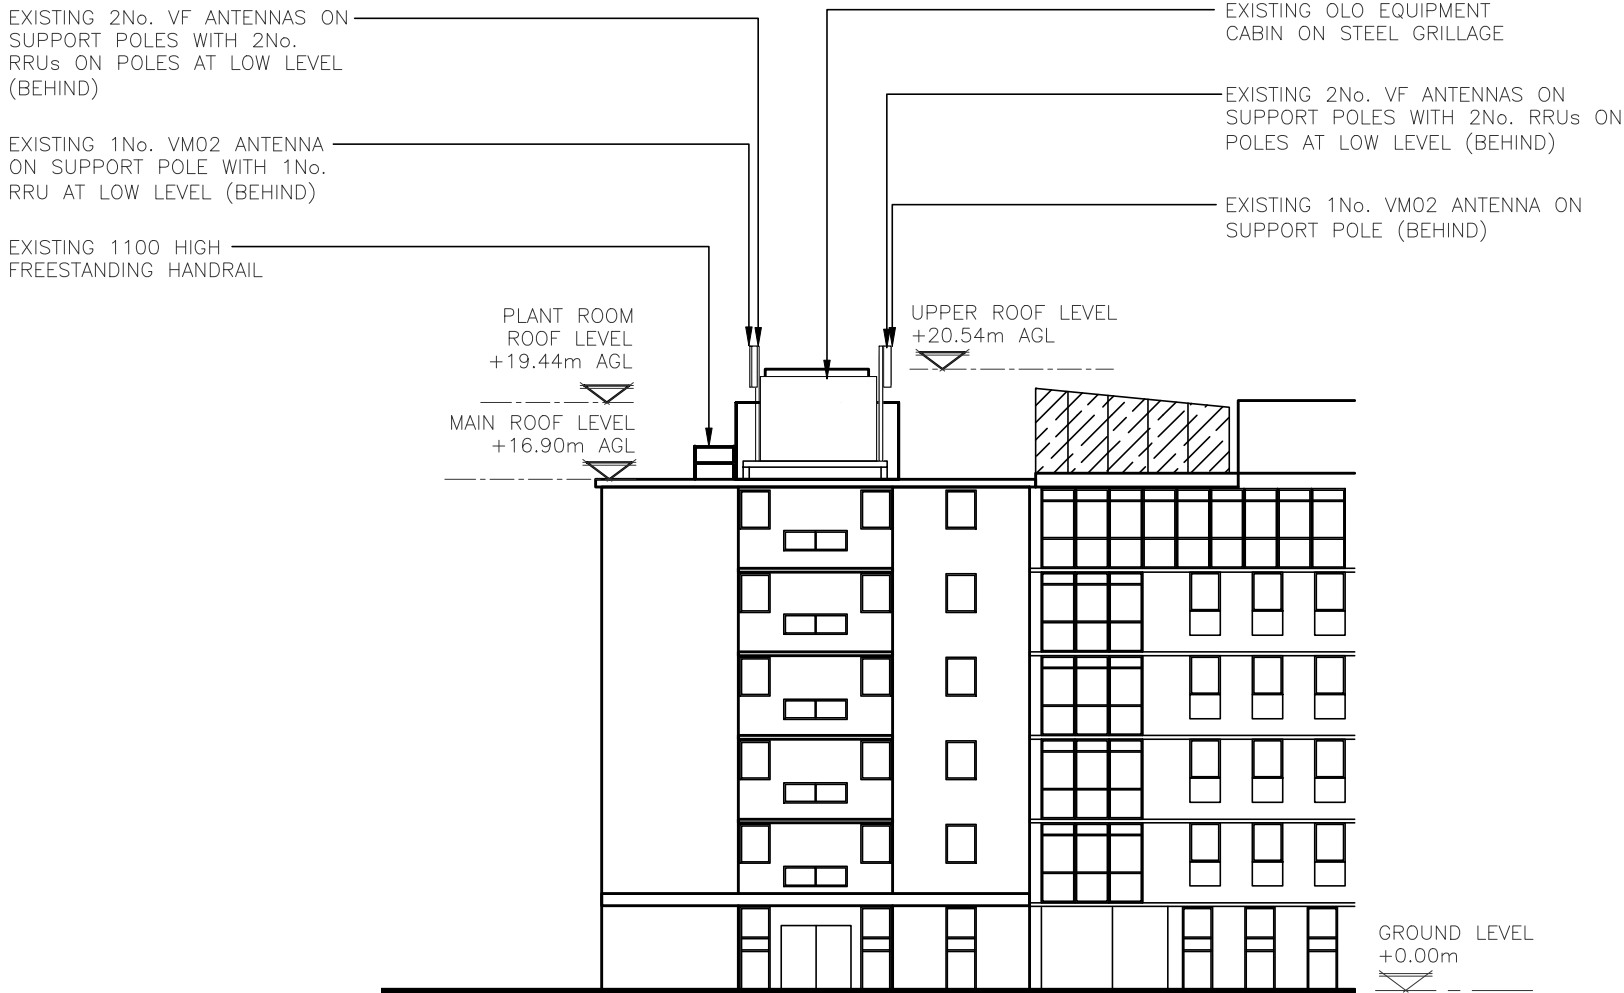

EXISTING SOUTH WEST ELEVATION
(1:250)

 

ALL DIMENSIONS ARE IN mm UNLESS NOTED OTHERWISE

N.G.R E: 530410 N: 182199

NOTES:

A	Issued for Construction	ICS	ICS	04.04.24
REV	MODIFICATION	BY	CH	DATE



Cell Name	Opt.
BRUNSWICK SQUARE	A

Cell ID No		
CORNERSTONE	VM02	VF
14290222 E300725	046409	01540

Site Address / Contact Details		
BRUNSWICK SQUARE LONDON WC1N 1EP		

Drawing Title:
EXISTING SOUTH WEST ELEVATION

Purpose of issue:	CONSTRUCTION	Dwg Rev:
		A

Drawing Number:	306	
-----------------	-----	--

Surveyed By:	ICS	Original Sheet Size:	A3	Pack Issue:
Drawn:	ICS	Date:	04.04.24	Checked:
				ICS
				Date:
				04.04.24
				B



ALL DIMENSIONS ARE IN mm UNLESS NOTED OTHERWISE

N.G.R	E: 530410	N: 182199
-------	-----------	-----------

FIBRE NOTE:

AS PER UKDBS_BAU_0704 v3.0 DOCUMENT
FOR FIBRE ALLOCATION THE FOLLOWING WILL
BE REQUIRED:

SCENARIO - CO-LOCATED

SECTOR 1 : 12-PAIR H+S MLE 10m
(85109367)& H+S QODC2 10m (85093495)

SECTOR 2 : 12-PAIR H+S MLE 10m
(85109367)& H+S QODC2 10m (85093495)

NOTES:

A	Issued for Construction	ICS	ICS	04.04.24
REV	MODIFICATION	BY	CH	DATE



Cell Name		Opt.
BRUNSWICK SQUARE		A
Cell ID No		
CORNERSTONE	VMO2	VF
14290222 E300725	046409	01540

Site Address / Contact Details	
Site Address	Contact Details

BRUNSWICK SQUARE
LONDON
WC1N 1EP

Drawing Title:
PROPOSED SOUTH WEST ELEVATION

Purpose of issue:	CONSTRUCTION
-------------------	--------------

Drawing Number:	307	A
-----------------	-----	---

Surveyed By: ICS		Original Sheet Size: A3		Pack Issue:
Drawn: ICS	Date: 04.04.24	Checked: ICS	Date: 04.04.24	B