




North West Elevation

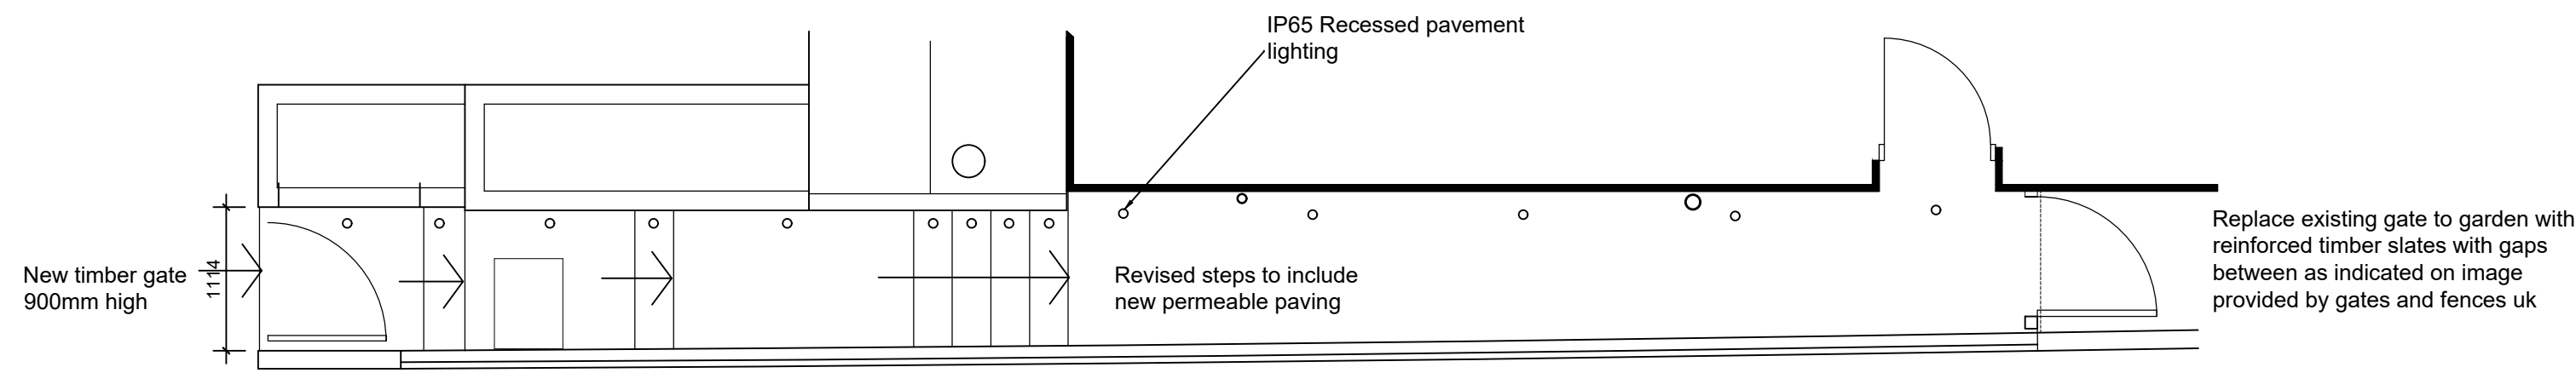

Plan of proposed pathway to 36b

revisions A- Garden gate revised

project
36b Hollycroft Avenue
London
NW3 7QN

client
Kay Croxford

drawing title
Proposed plans and Elevations
Sheet 1

true associates ltd
32 Chamberlayne Road
London NW10 3JE
tel 020 8960 3663
e-mail alan@trueassociates.co.uk

date June 2023 number A17658PA-201

scale 1:50/100 @ A1 revision A

© copyright