


USE OF DRAWINGS

DO NOT SCALE FROM THIS DRAWING. USE WRITTEN DIMENSIONS AND CHECK ON SITE. THIS DRAWING IS BASED ON SITE INFORMATION SUPPLIED BY THIRD PARTIES AND ACCURACY OF EXISTING FEATURES IS NOT GUARANTEED. ANY ERROR, OMISSION OR DISCREPANCY NOTED ON OR BETWEEN DRAWINGS AND OTHER DOCUMENTS MUST BE REPORTED IN WRITING IMMEDIATELY. ALL MECHANICAL, ELECTRICAL AND STRUCTURAL LAYOUTS / COMPONENTS ARE INDICATIVE AND MUST BE DESIGNED AND CHECKED BY SPECIALISTS. DO NOT START WORK BEFORE CONFIRMING THAT ALL NECESSARY STATUTORY AND OTHER CONSENTS HAVE BEEN OBTAINED. THIS DRAWING IS COPYRIGHT AND MUST NOT BE DISTRIBUTED WITHOUT PERMISSION. ELECTRONIC CAD FILES MUST NOT BE ALTERED OR COPIED.


REVISIONS

REV	DATE	DESCRIPTION	CHECKED	DRAWN
-	15.03.2023	FOR INTERNAL REVIEW	JC	CP
A	24.03.2023	FOR INTERNAL REVIEW	JC	CP
A	17.04.2023	FOR INTERNAL REVIEW	JC	CP
A	18.04.2023	ISSUED FOR PLANNING APPLICATION	JC	CP

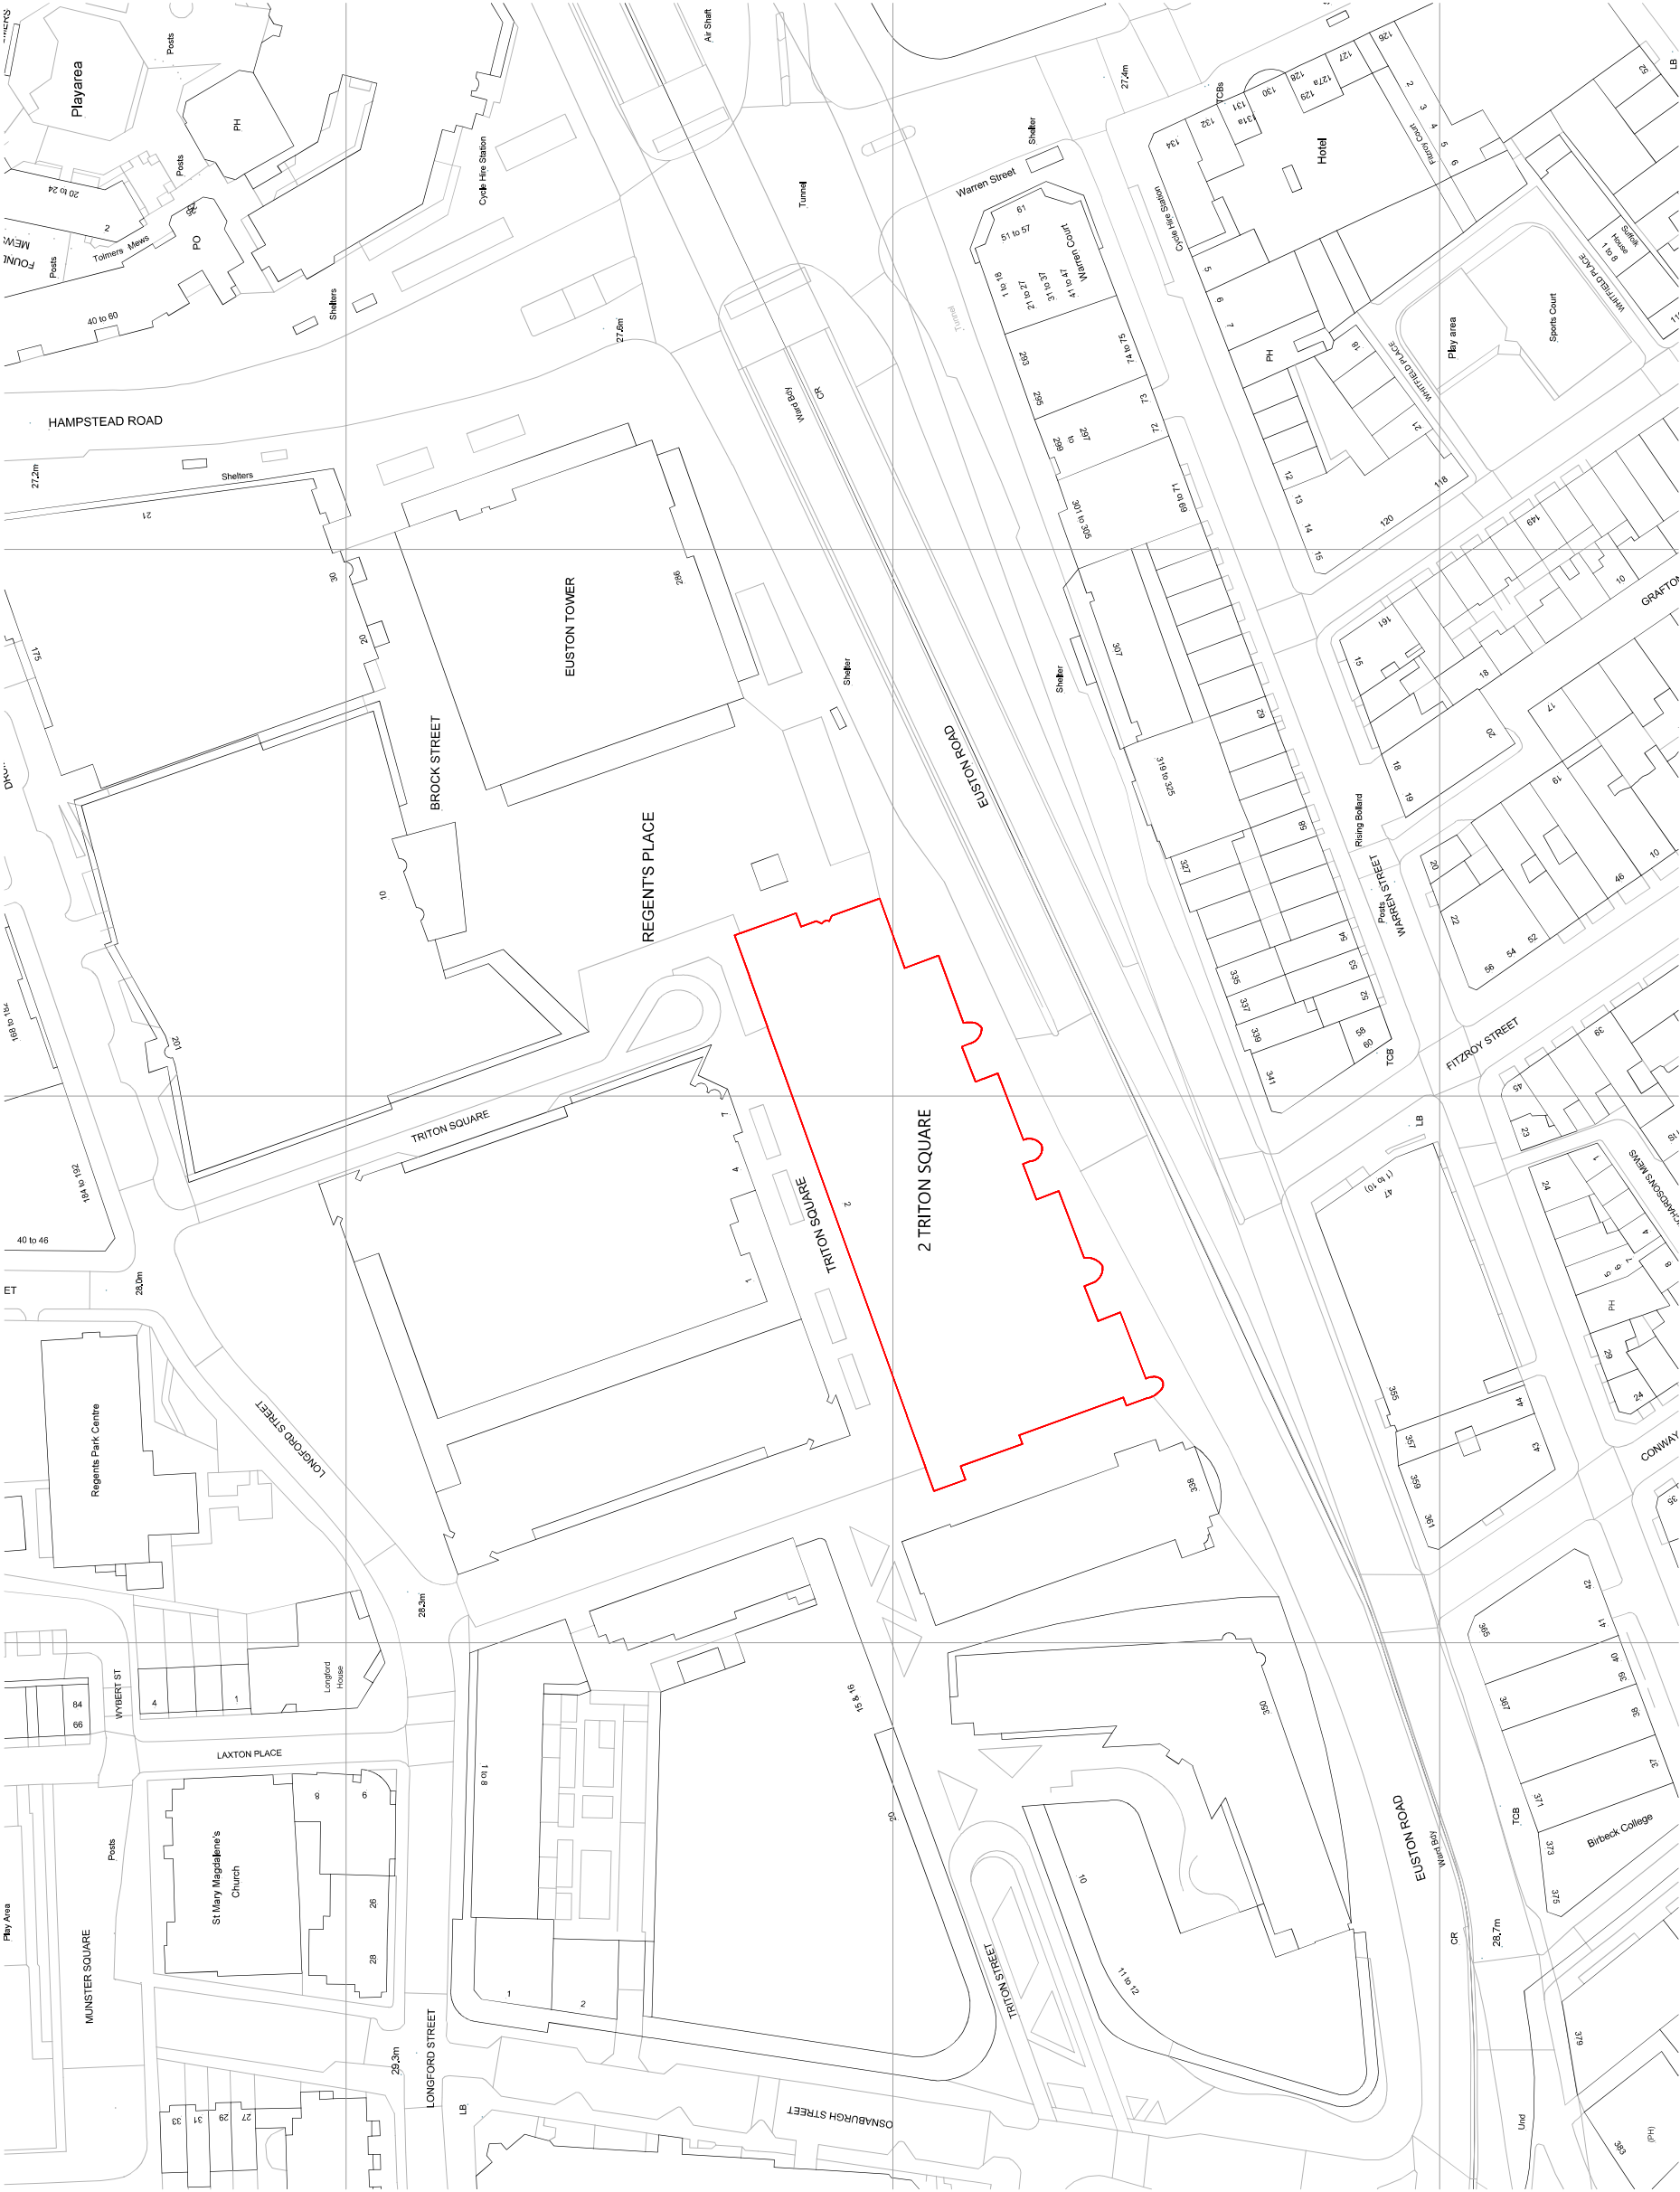

©Crown Copyright and database rights 2023 OS Licence no. AC0000849896

SCALE 1:1250
SITE LOCATION PLAN

 

SCALE 1:1250

LOM architecture and design
The Glass House 5 Sclater Street London E1 6JY UK
Phone +44(0)20 8444 2999 Email mail@lom-fdp.com
Web www.lom-architecture.com



client
SANTANDER UK


project
SANTANDER UK
2 TRITON SQUARE
REFURBISHMENT


drawing title
SITE LOCATION PLAN

sheet size
A3
scale
1:1250 @ A3

status
PLANNING

drawing no.
1981a-A-P000-01
revision
A

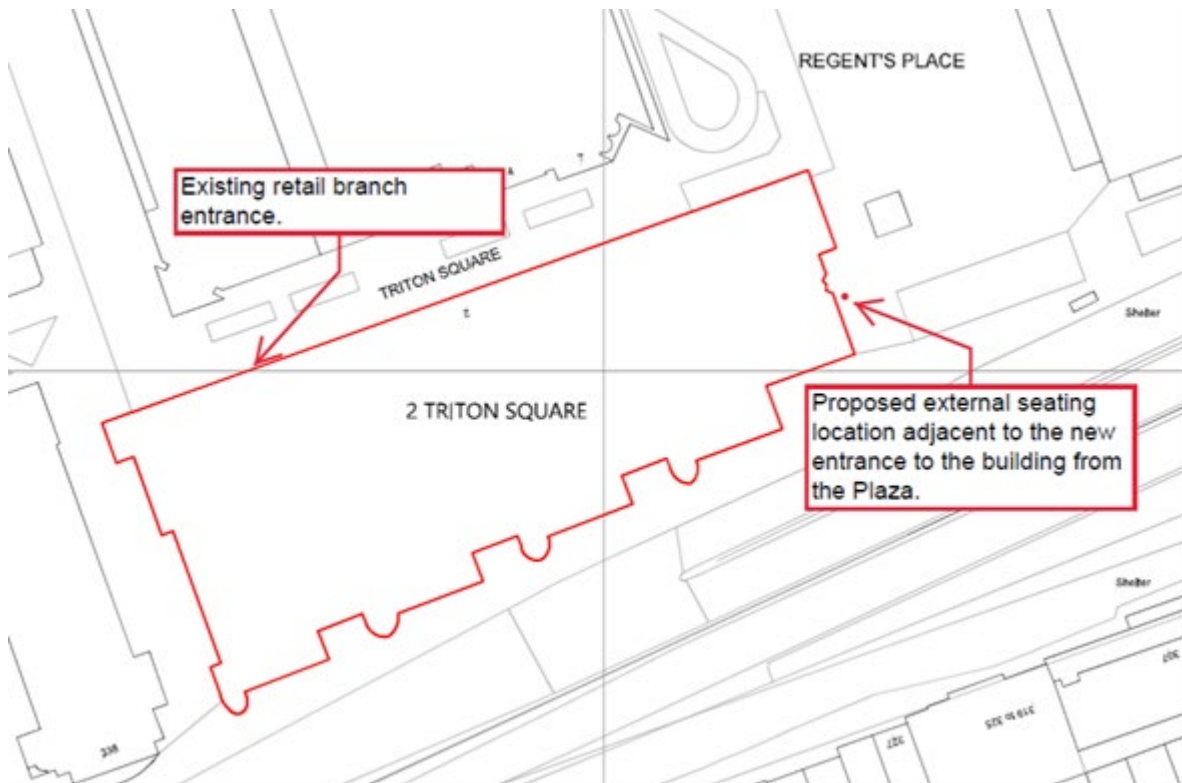

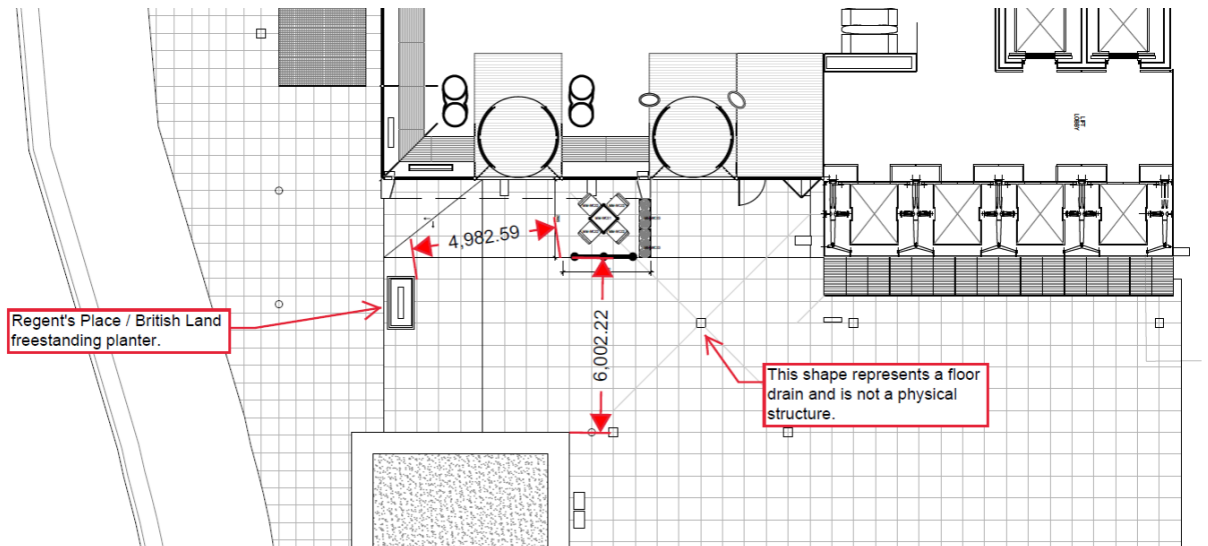

SCALE 1:200

KEY - GROUND FLOOR PLAN