



Notes


Do not scale drawings  
 All dimensions to be checked on site, Architect to be advised of any variation between the drawings and site conditions  
 Errors to be reported immediately to the Architect  
 To be read in conjunction with the specification and all relevant Architects, Services and Structural Engineers Drawings

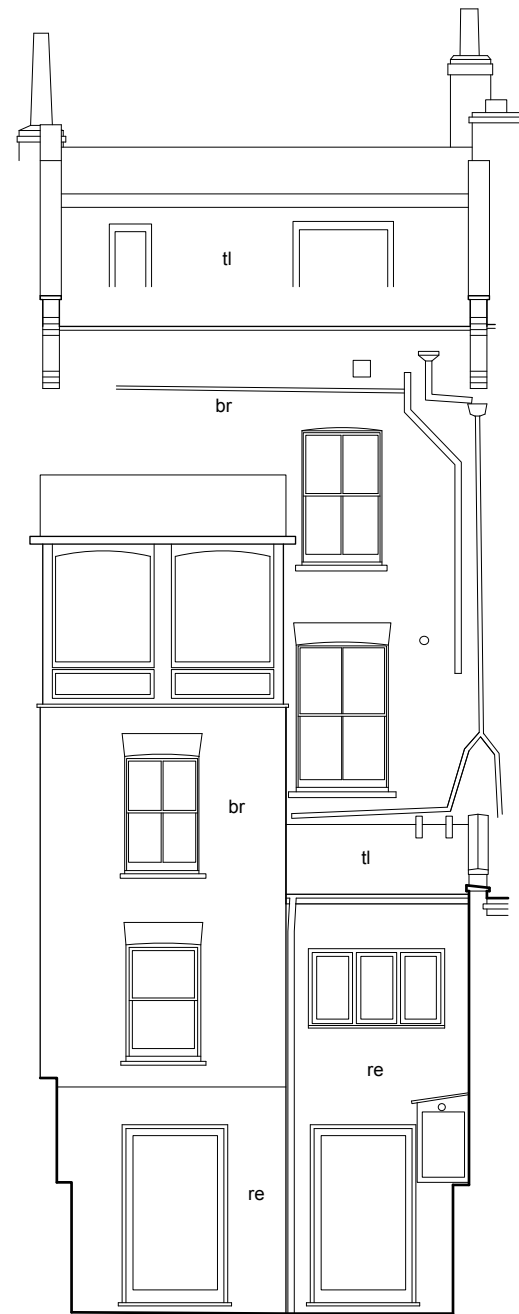


01 REAR ELEVATION - EXISTING  
 scale 1 : 100

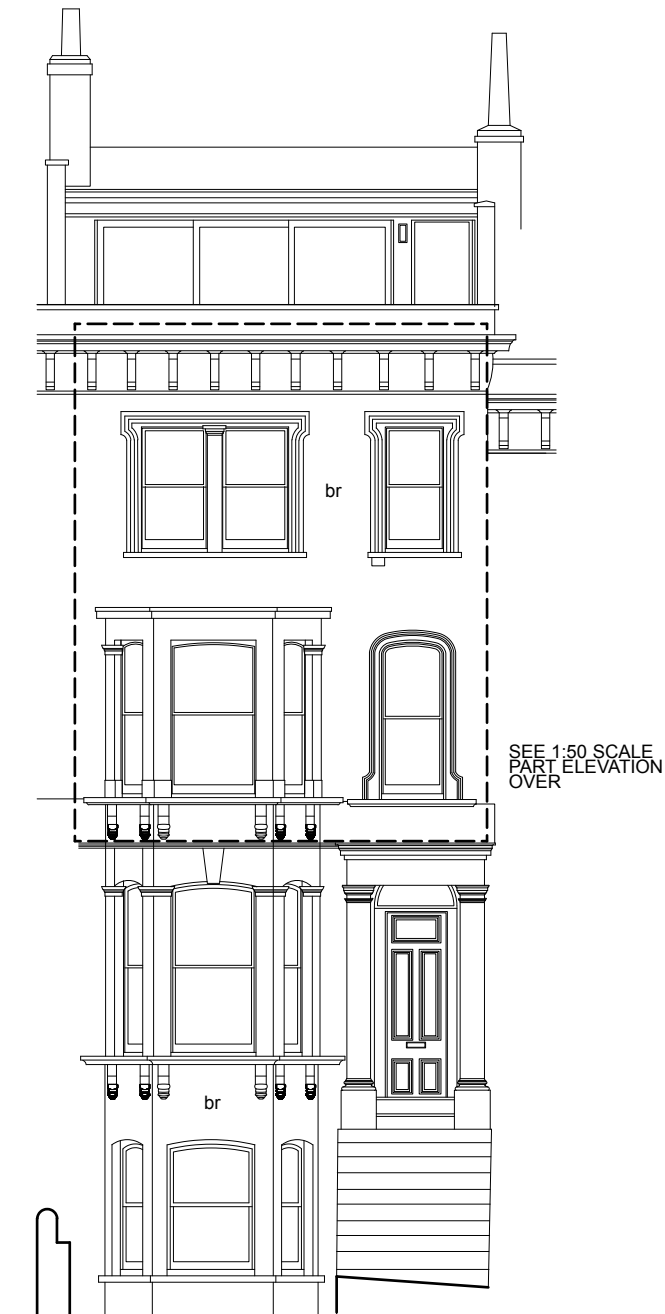

02 FRONT ELEVATION - EXISTING  
 scale 1 : 100

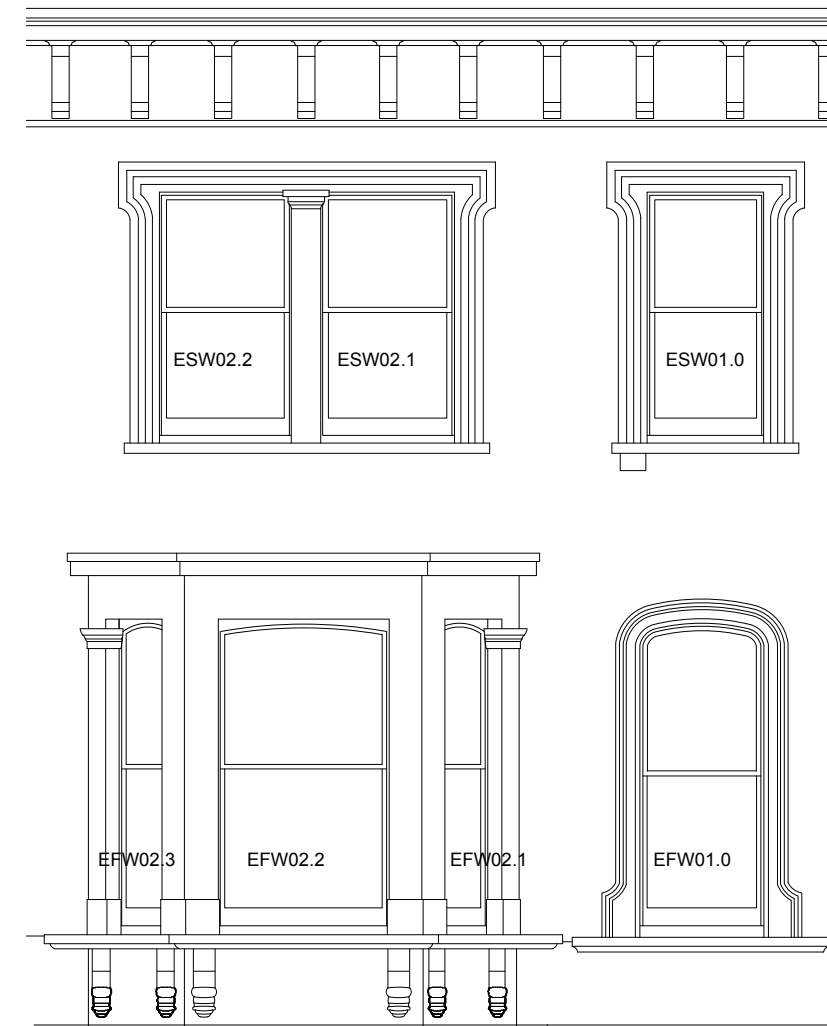

03 PART FRONT ELEVATION - EXISTING  
 scale 1 : 50

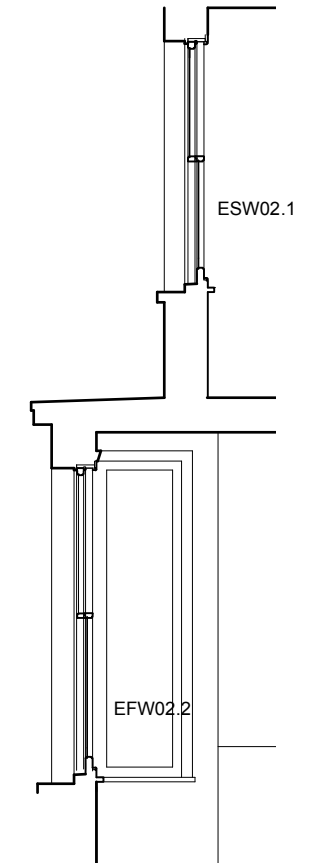

04 PART SECTION - EXISTING  
 scale 1 : 50

KEY  
 br brick  
 re render  
 tl tiles

Rev.	Date	Init.	Description
<p><b>LLOWARCH LLOWARCH</b> 74 CAMDEN MEWS tel: 020 7833 2883                  LONDON NW1 9BX e-mail: studio@llowarchitects.co.uk</p>			
Project 4 CARLINGFORD ROAD, UPPER MAISONETTE, NW3 1RX			
Client CORNELIA GOMEZ & ROELAND VERHALLEN			
Drawing Title ELEVATIONS - EXISTING			
Date	Scale @ A3	Status	
240723	1:100 / 1:50	PLANNING	
Project reference	Drawing Number	Revision	
4CR	EX_GA05	/	