


Notes


Do not scale drawings
 All dimensions to be checked on site, Architect to be advised of any variation between the drawings and site conditions
 Errors to be reported immediately to the Architect
 To be read in conjunction with the specification and all relevant Architects, Services and Structural Engineers Drawings

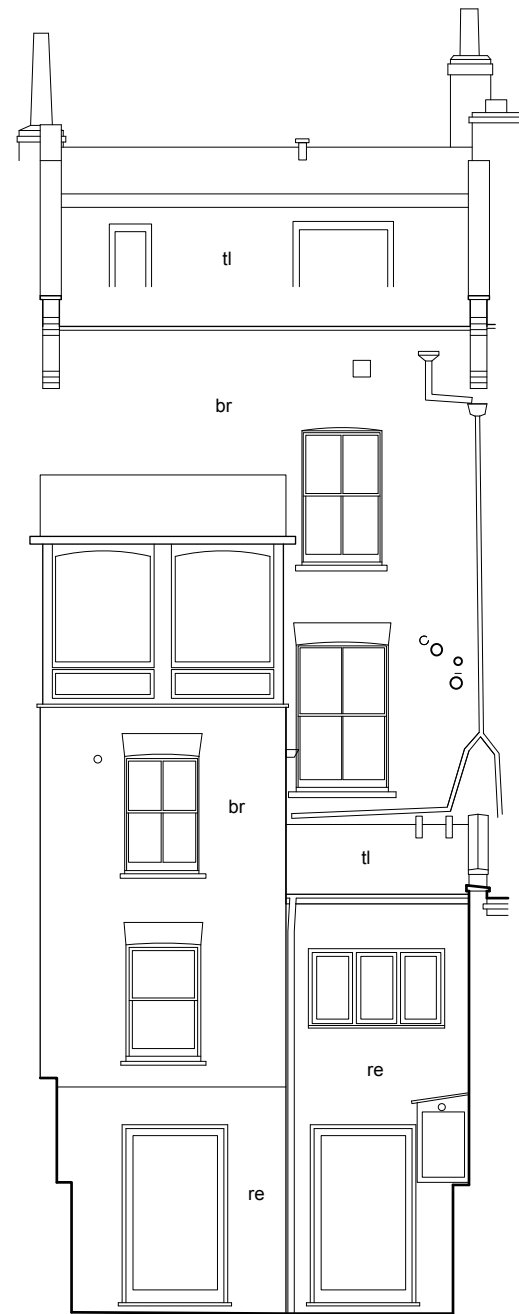


01 REAR ELEVATION - PROPOSED
 scale 1 : 100



02 FRONT ELEVATION - PROPOSED
 scale 1 : 100

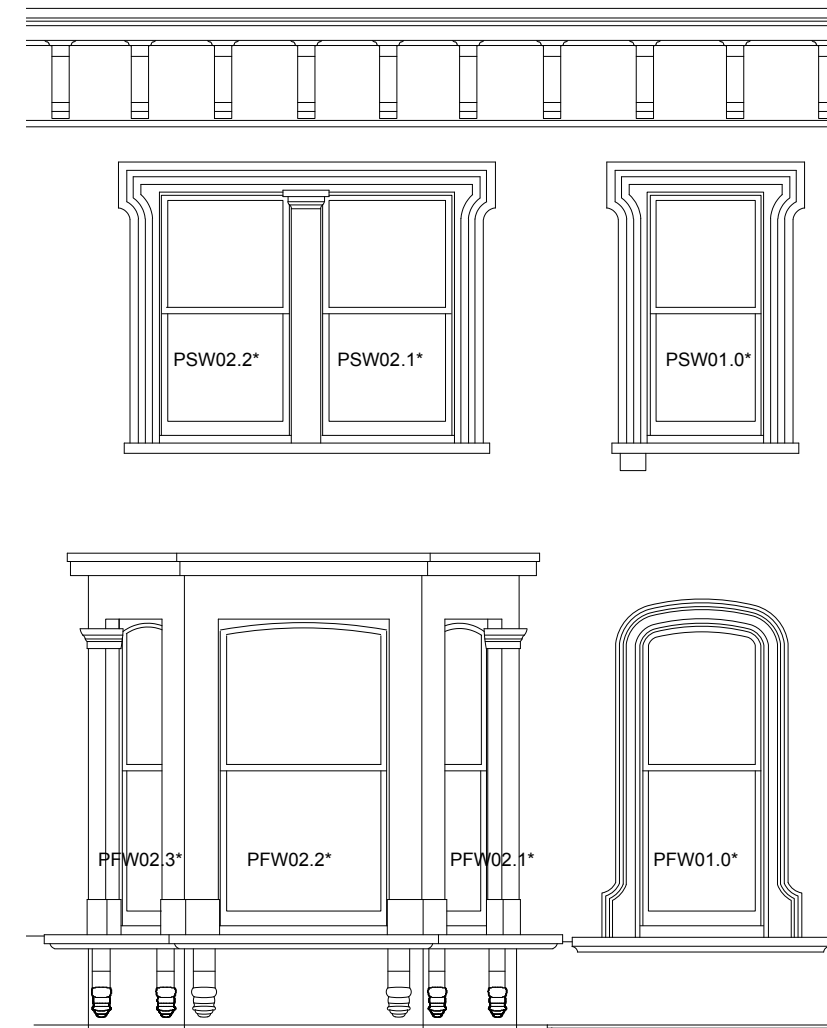

03 PART FRONT ELEVATION - PROPOSED
 scale 1 : 50

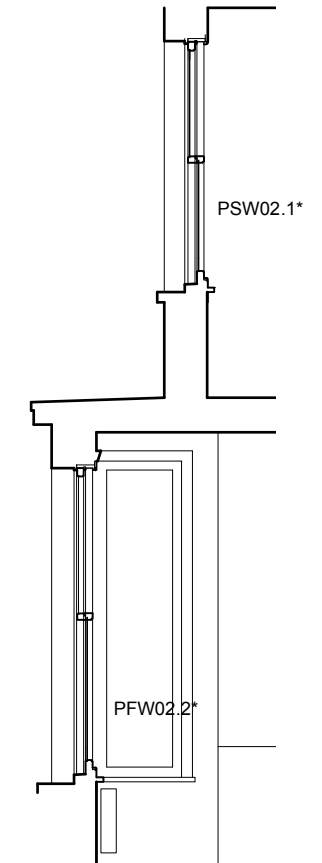

04 PART SECTION - PROPOSED
 scale 1 : 50

KEY

br brick
 re render
 ti tiles

* denotes existing window frames with new double glazed sashes

Rev.	Date	Init.	Description
<p>LLOWARCH LLOWARCH 74 CAMDEN MEWS LONDON NW1 9BX tel: 020 7833 2883 e-mail: studio@llowarchitects.co.uk</p>			
<p>Project 4 CARLINGFORD ROAD, UPPER MAISONETTE, NW3 1RX</p>			
<p>Client CORNELIA GOMEZ & ROELAND VERHALLEN</p>			
<p>Drawing Title ELEVATIONS - PROPOSED</p>			
Date	Scale @ A3	Status	
240723	1:100 / 1:50	PLANNING	
Project reference	Drawing Number	Revision	
4CR	PR_GA05	/	