

DOWEN FARMER ARCHITECTS

Unit 502, Level 5, Peckham Levels, 95A Rye Ln, London SE15 4ST

T: 020 8058 7997 W: www.dowenfarmer.com Project 8 Gloucester Gate

Project address 8 Gloucester Gate London NW1 4HG

Client Dory Gabbay and Tamara Gabbay

Sheet number

MAIN HOUSE


1146 -DFA -010006

Sheet name Existing - Roof Plan

Sheet scale 1 : 50 @ A1

Date/time 08/08/2024 18:01:16 ZI

CLOSET WING

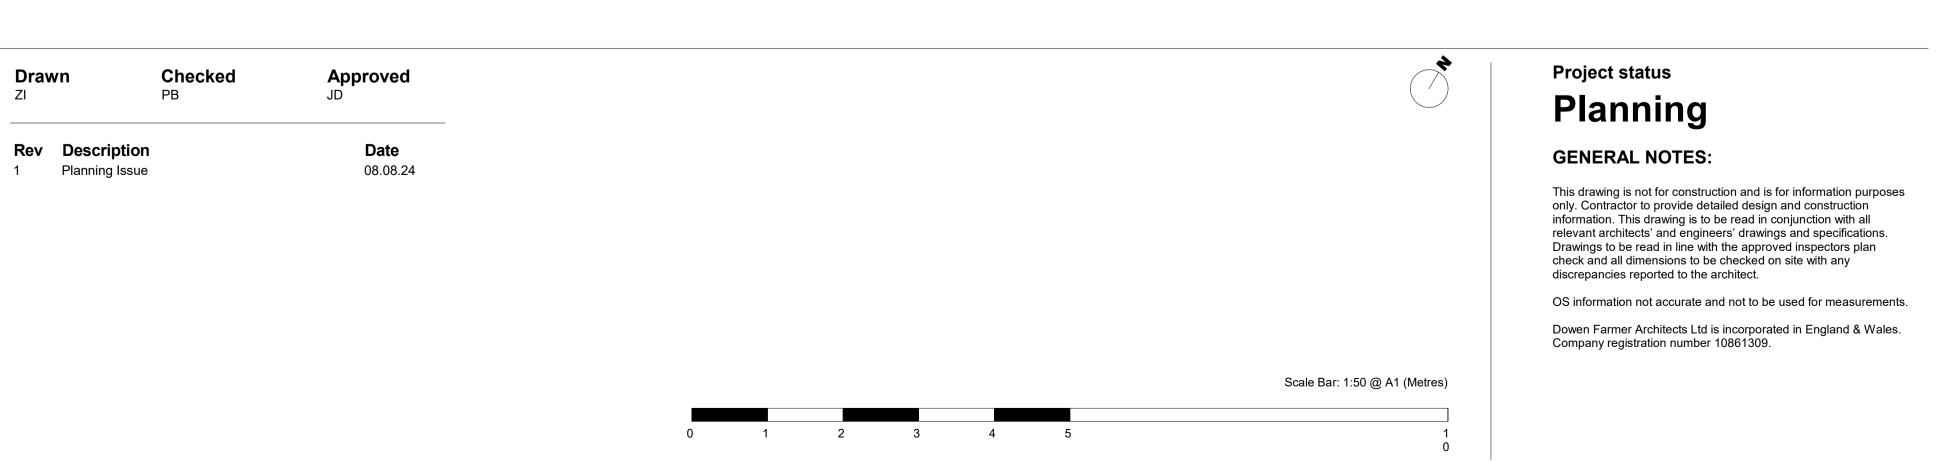

	0		
Existing rooflight			
h			
ight	0		

MEWS HOUSE