


MARTINS CAMISULI Unit 1, 2A Oakford Road, London NW5 1AH Tel 020 7267 86 22



JOB TITLE: 42 Harmond Street NW1 8DT
DRWG TITLE: Existing Ground Floor
DRWG NO: MC/214(01)_01
SCALE: 1:50
DATE: July 2021

REVISION:

Scale bar

 

**ALL DIMENSIONS INDICATED ON THIS DRAWING ARE SUBJECT TO ALTERATIONS ONCE ON SITE.
CONFIRM ALL DIMENSION ON SITE PRIOR TO ORDERING AND CONSTRUCTION**

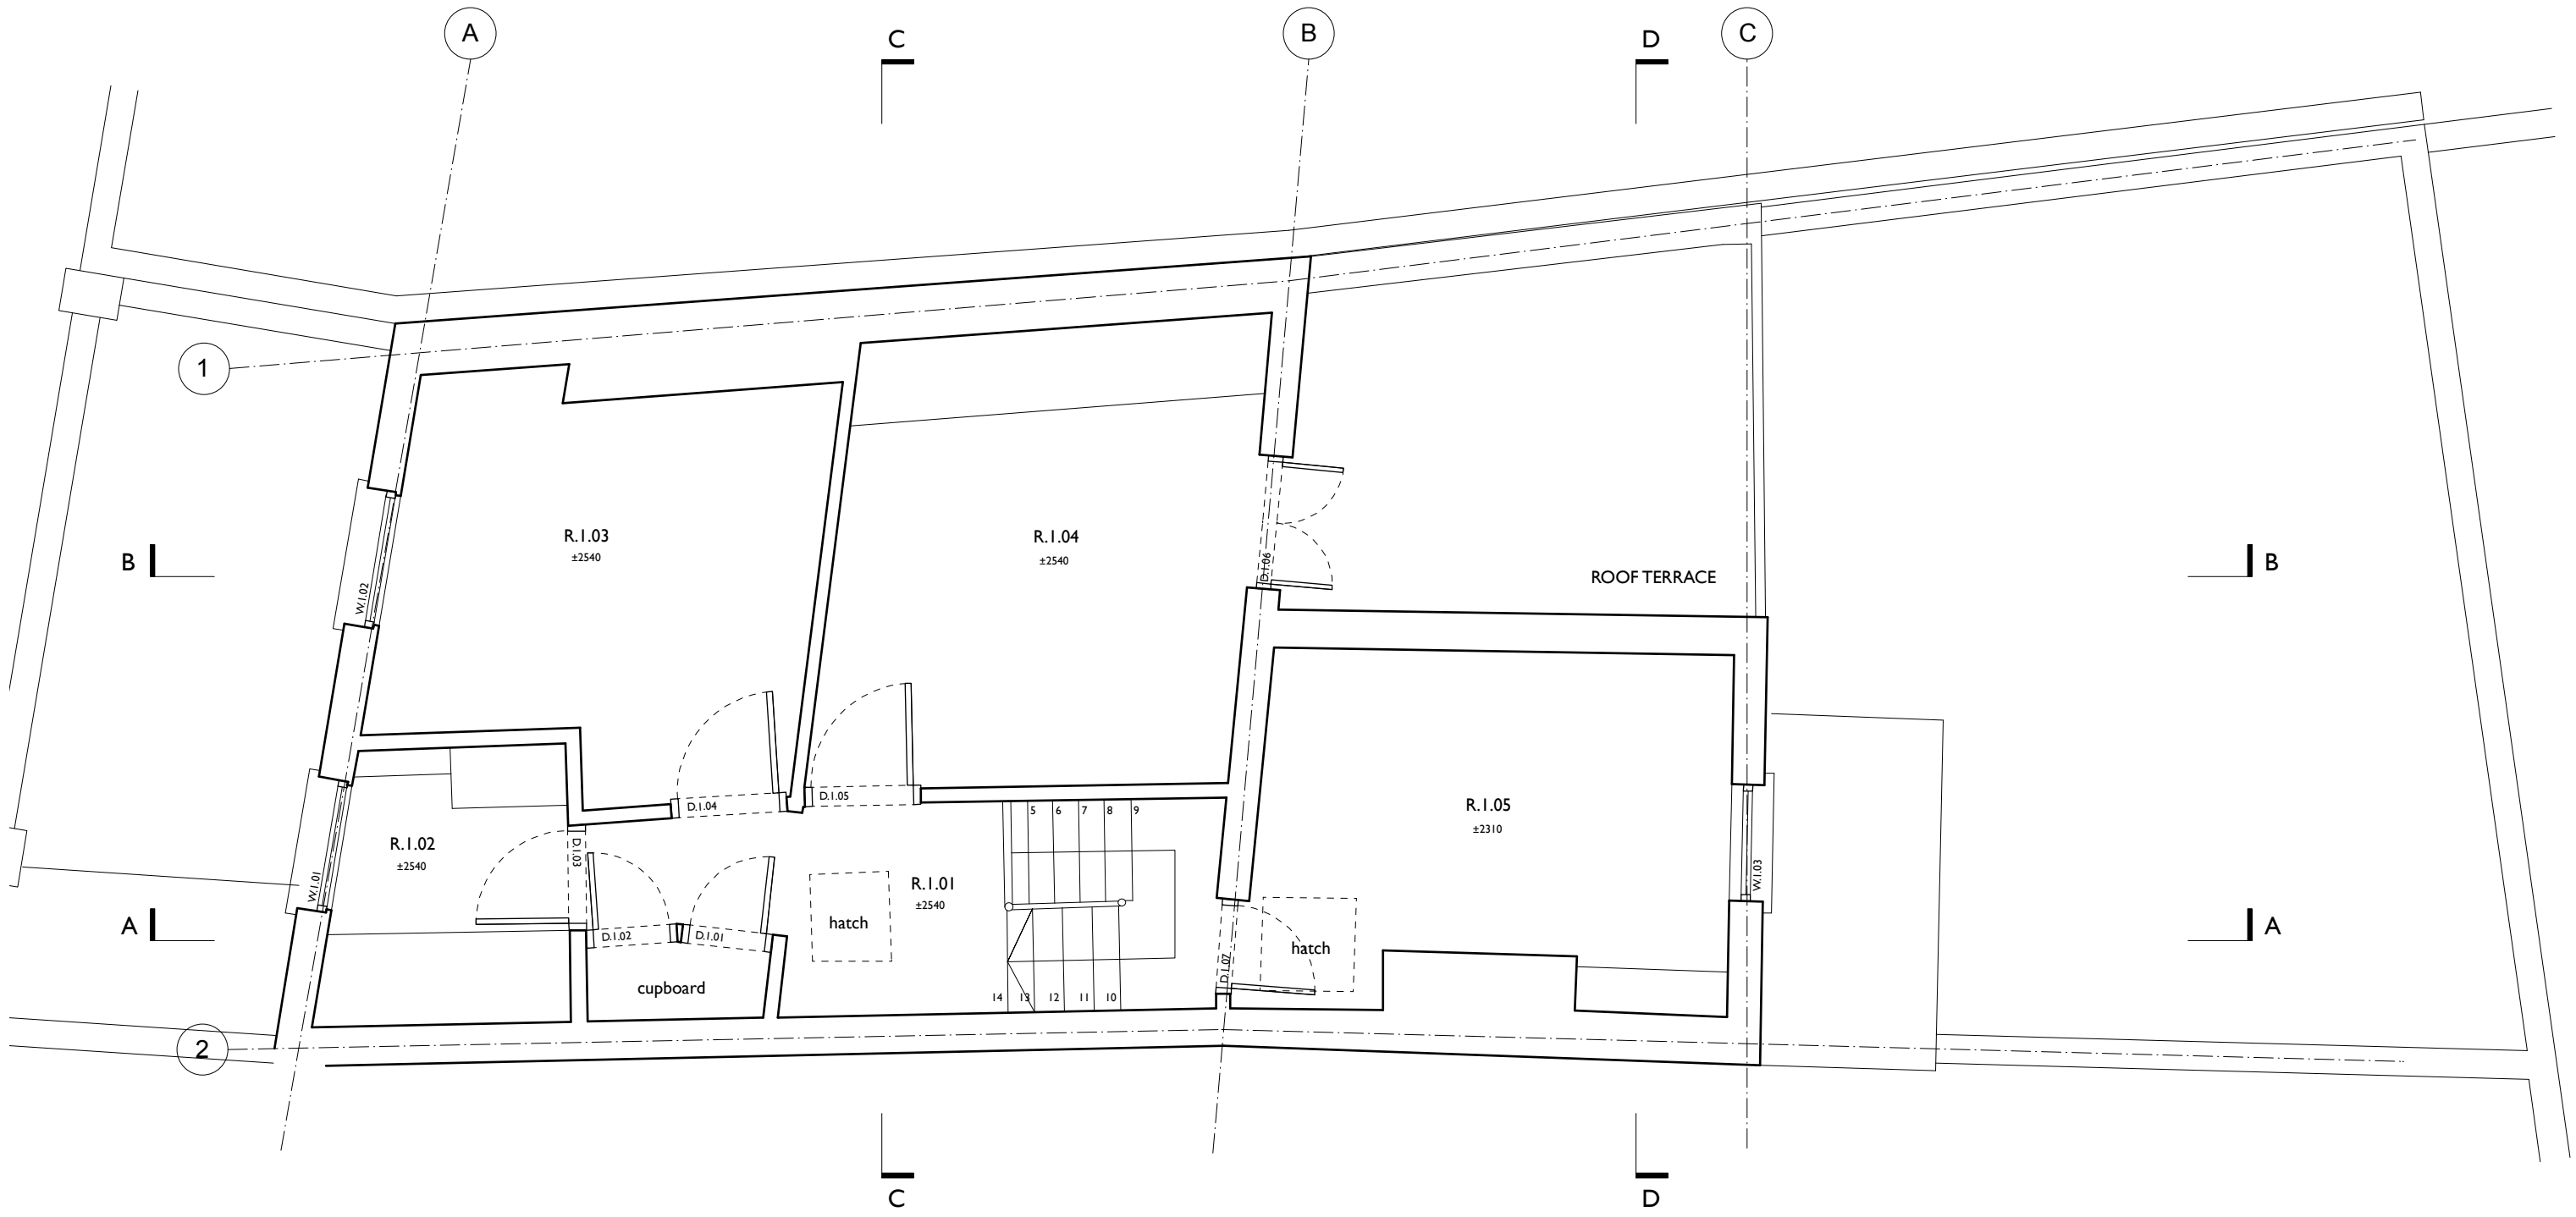 




MARTINS CAMISULI Unit 1, 2A Oakford Road, London NW5 1AH Tel 020 7267 86 22

JOB TITLE: 42 Harmond Street
DRWG TITLE: Existing First Floor
DRWG NO: MC/214(01)_02
SCALE: 1:50
DATE: July 2021

REVISION:

**ALL DIMENSIONS INDICATED ON THIS DRAWING ARE SUBJECT TO ALTERATIONS ONCE ON SITE.
CONFIRM ALL DIMENSION ON SITE PRIOR TO ORDERING AND CONSTRUCTION**

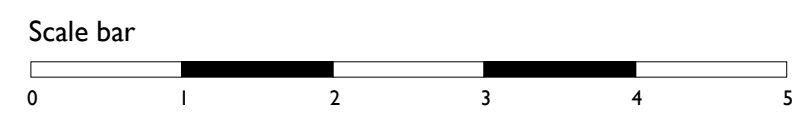

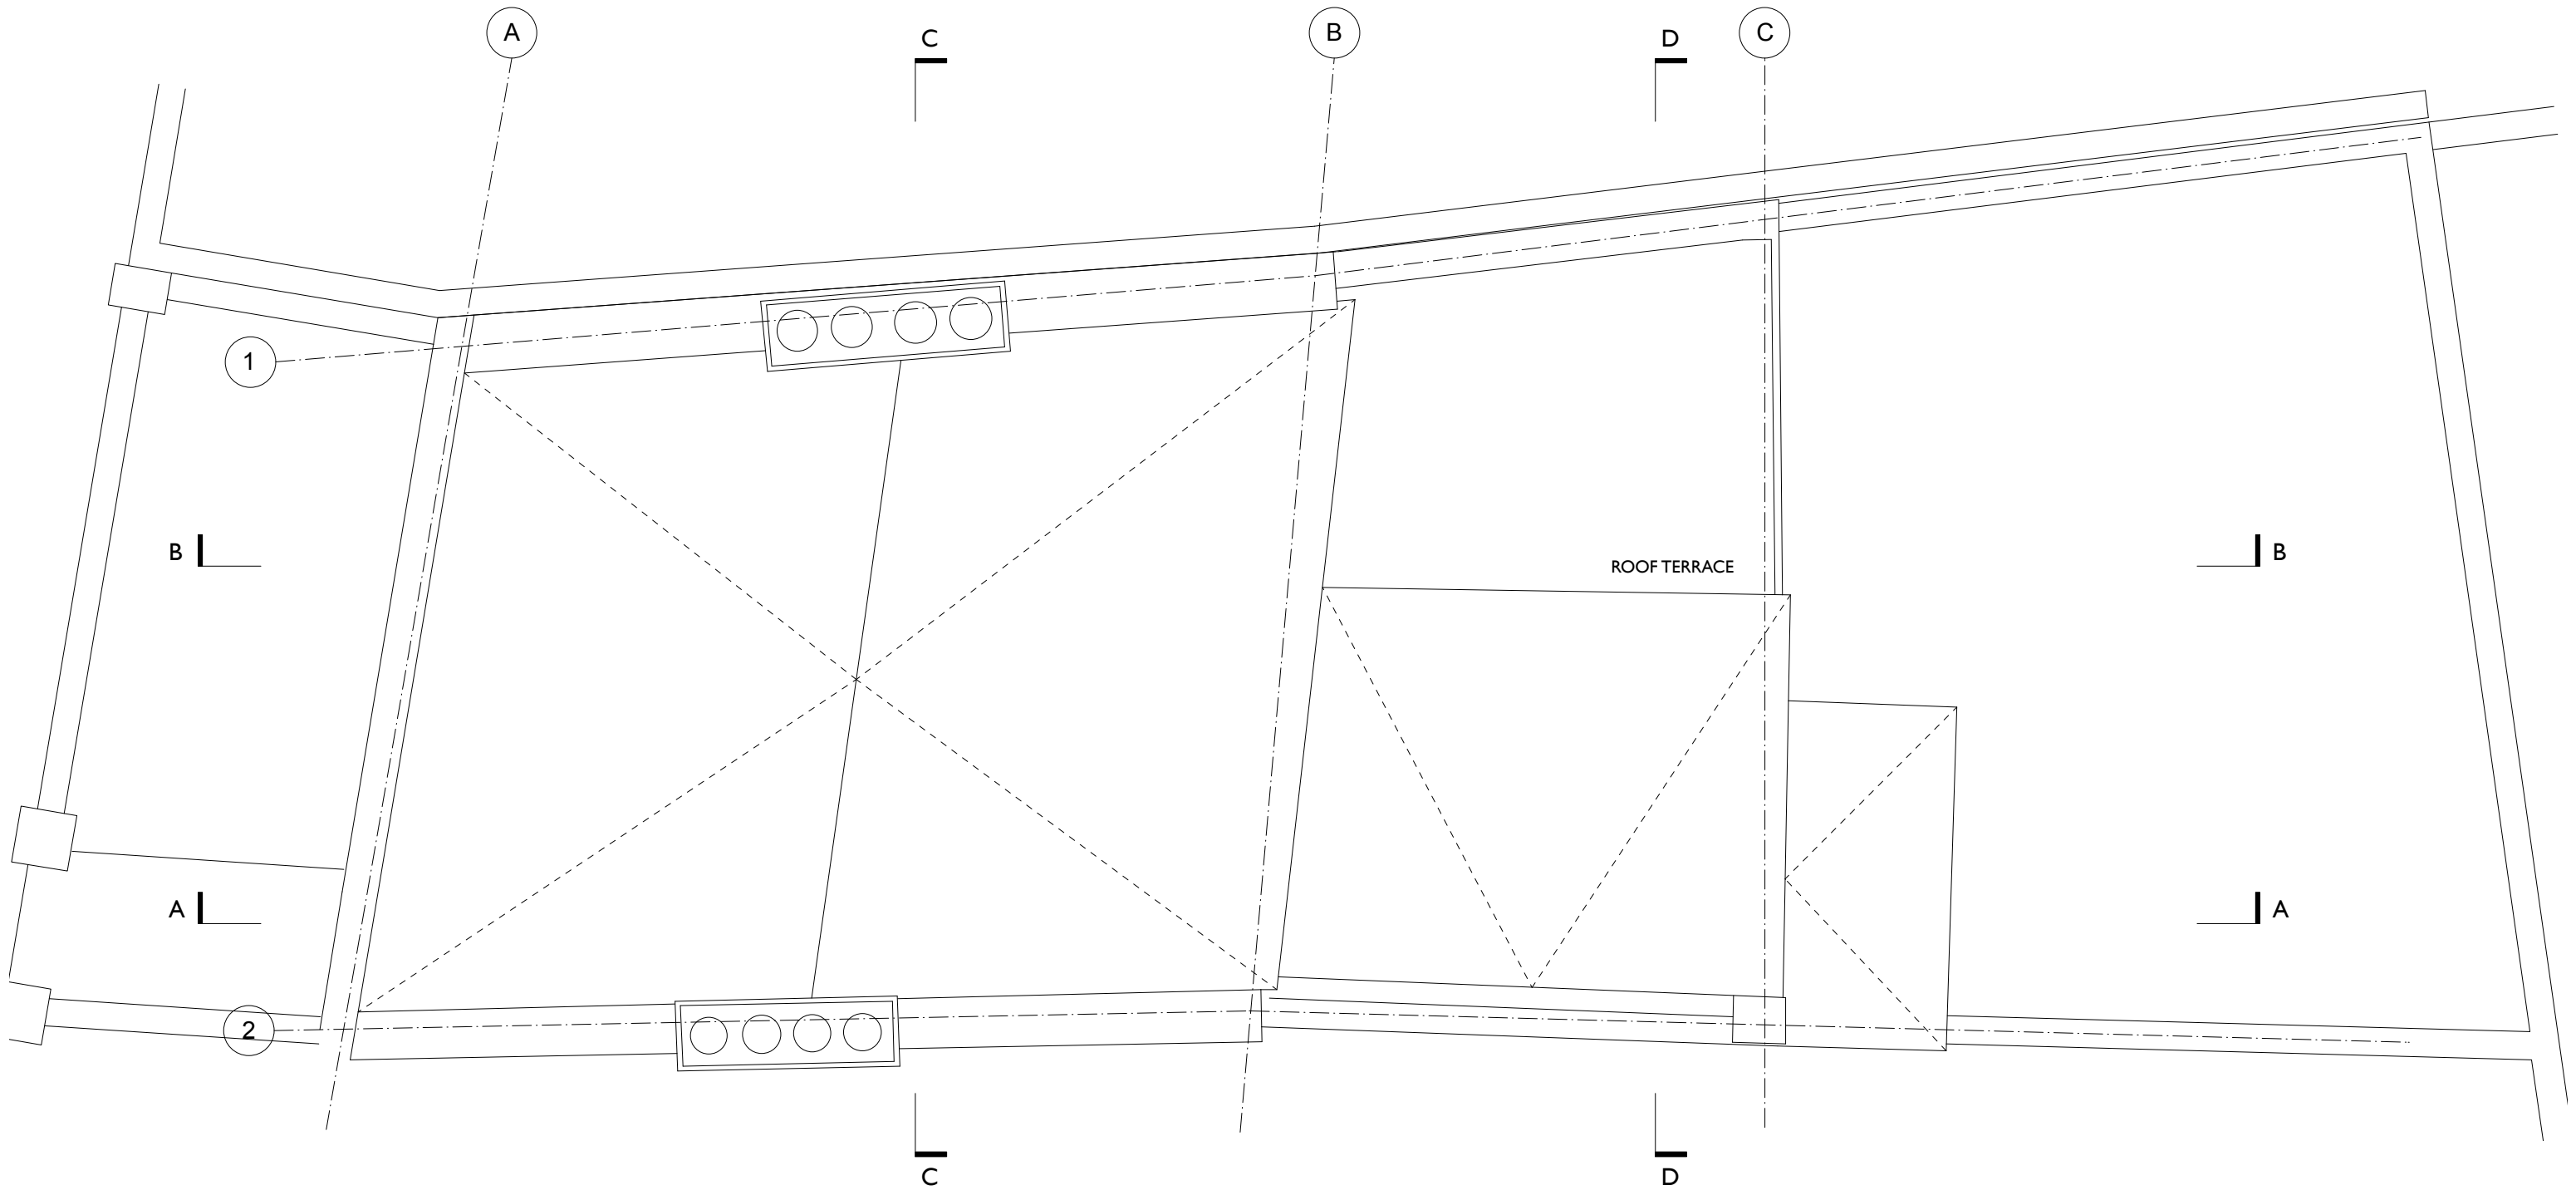 


MARTINS CAMISULI Unit 1, 2A Oakford Road, London NW5 1AH Tel 020 7267 86 22


JOB TITLE: 42 Harmond Street
DRWG TITLE: Existing Roof
DRWG NO: MC/214(01)_03
SCALE: 1:50
DATE: July 2021

REVISION:

**ALL DIMENSIONS INDICATED ON THIS DRAWING ARE SUBJECT TO ALTERATIONS ONCE ON SITE.
CONFIRM ALL DIMENSION ON SITE PRIOR TO ORDERING AND CONSTRUCTION**

Scale bar

 

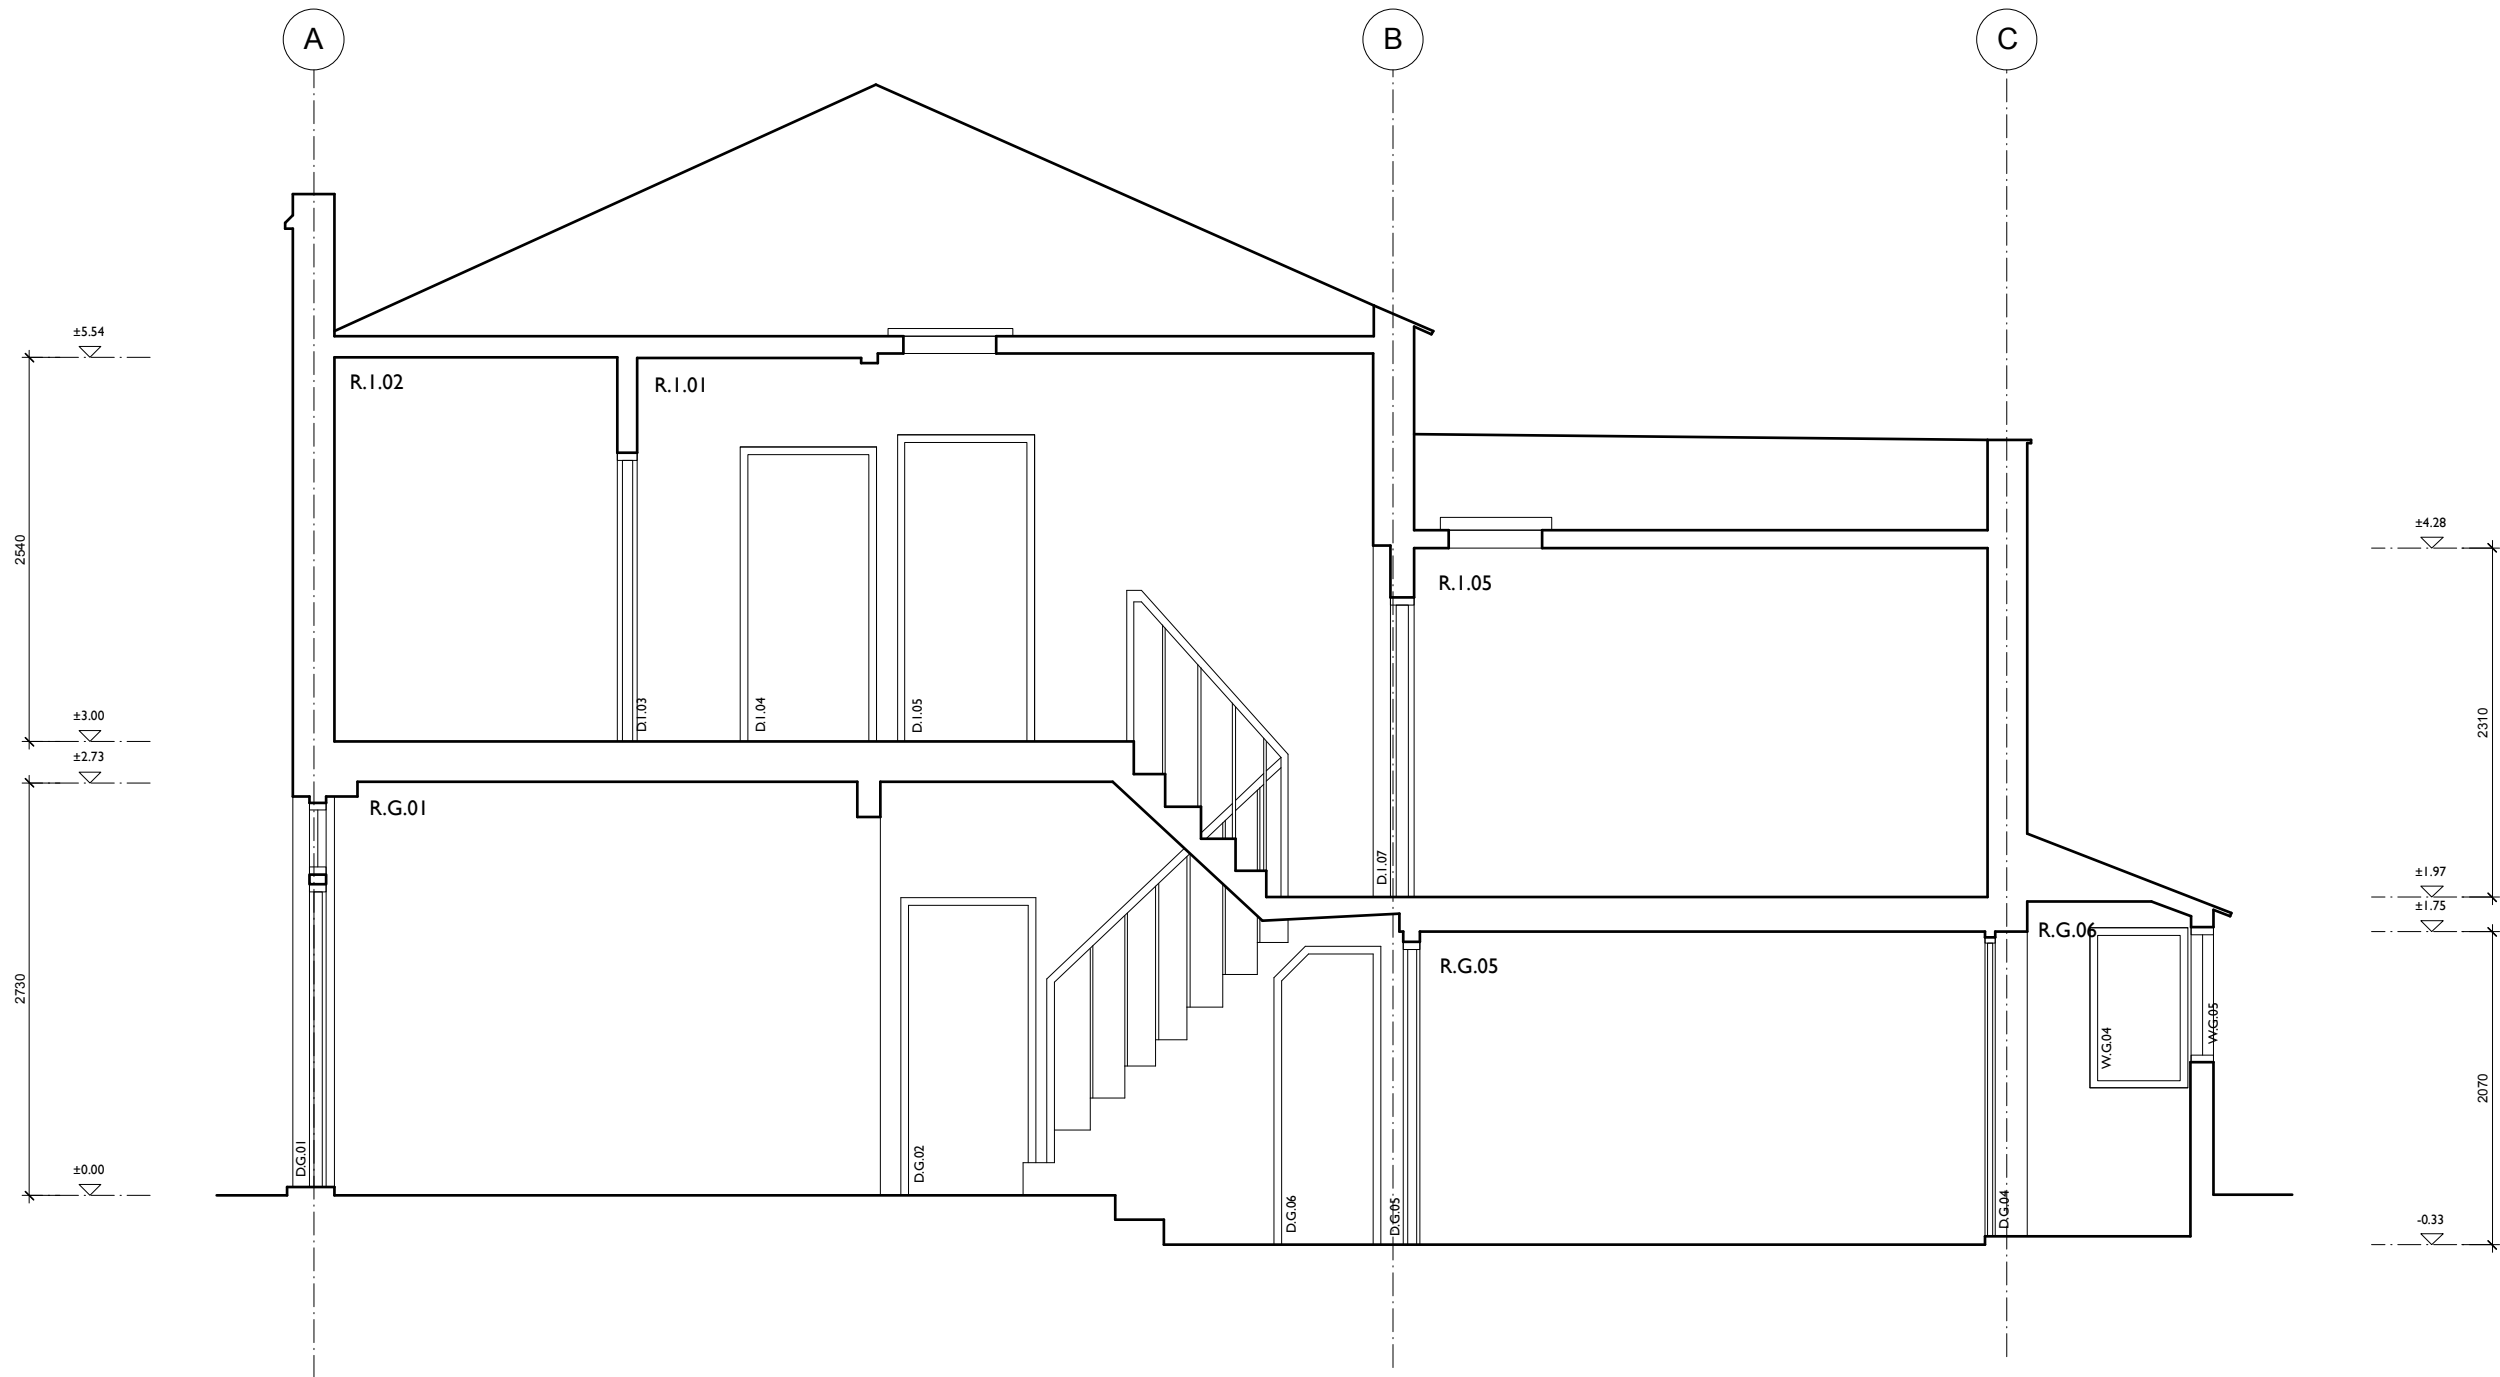


MARTINS CAMISULI Unit 1, 2A Oakford Road, London NW5 1AH Tel 020 7267 86 22


JOB TITLE: 42 Harmood Street
DRWG TITLE: Existing Section A
DRWG NO: MC/214(01)_04
SCALE: 1:50
DATE: July 2021

REVISION:

**ALL DIMENSIONS INDICATED ON THIS DRAWING ARE SUBJECT TO ALTERATIONS ONCE ON SITE.
 CONFIRM ALL DIMENSION ON SITE PRIOR TO ORDERING AND CONSTRUCTION**

Scale bar

 

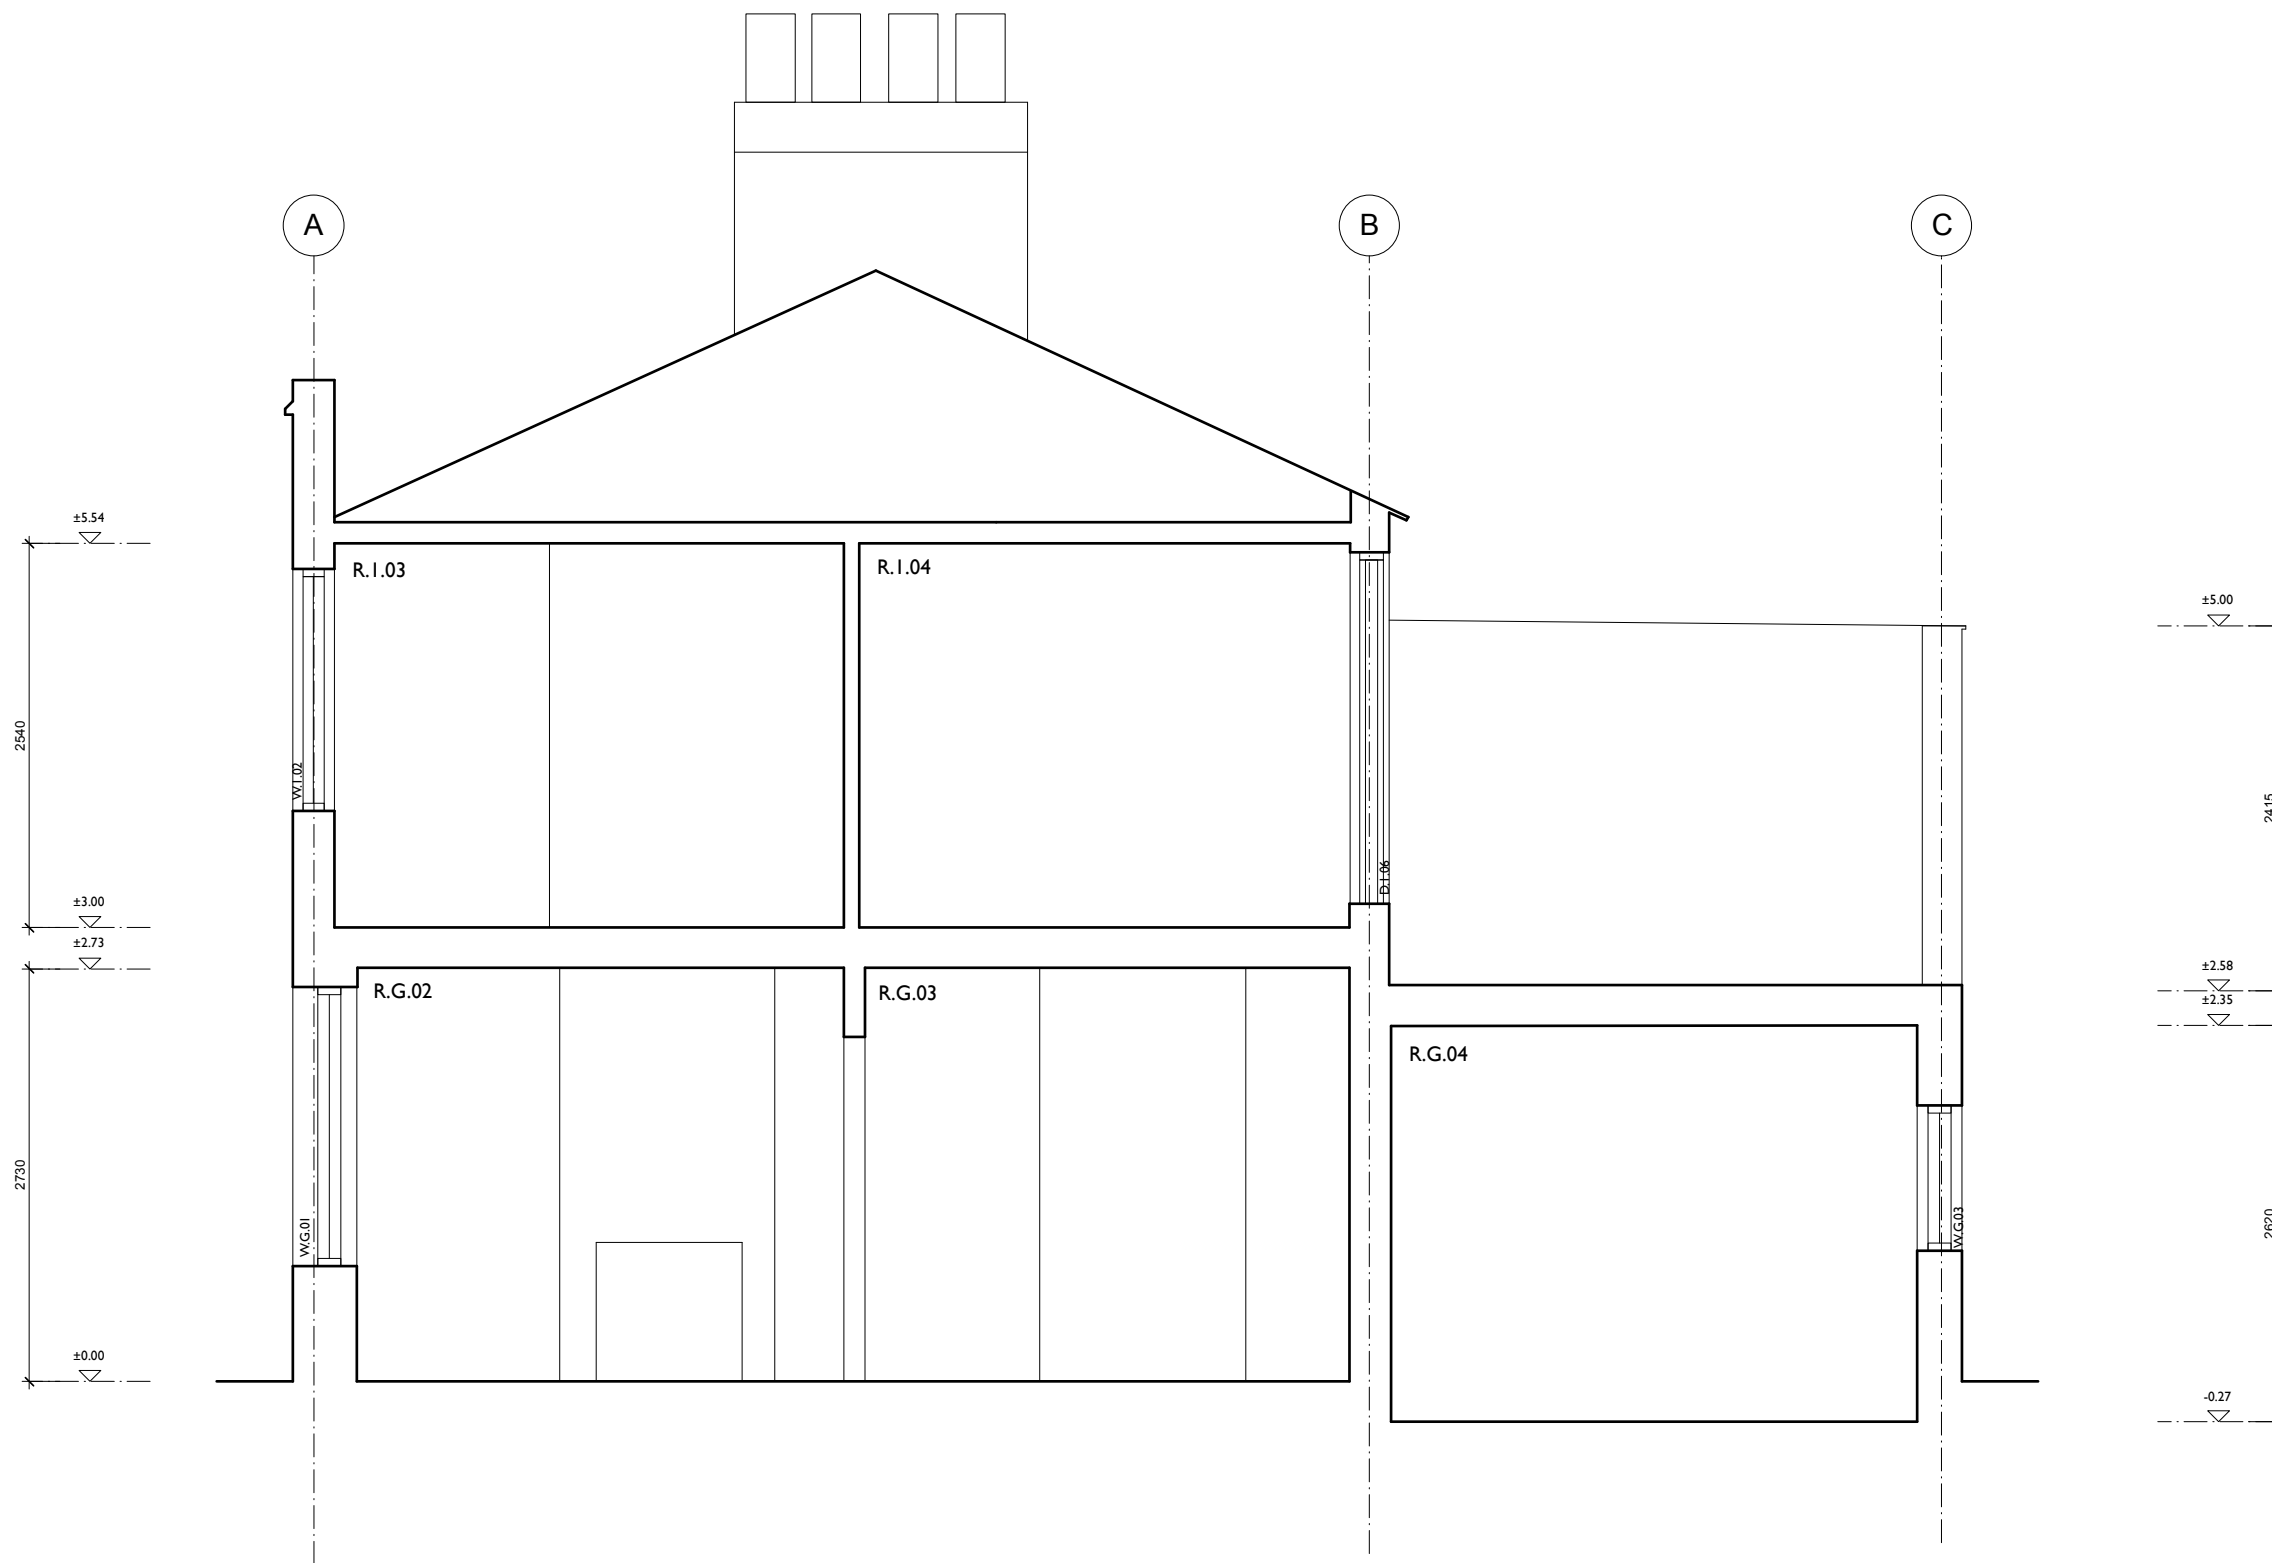


MARTINS CAMISULI Unit 1, 2A Oakford Road, London NW5 1AH Tel 020 7267 86 22


JOB TITLE: 42 Harmond Street
DRWG TITLE: Existing Section B
DRWG NO: MC/214(01)_05
SCALE: 1:50
DATE: July 2021

REVISION:


**ALL DIMENSIONS INDICATED ON THIS DRAWING ARE SUBJECT TO ALTERATIONS ONCE ON SITE.
 CONFIRM ALL DIMENSION ON SITE PRIOR TO ORDERING AND CONSTRUCTION**

Scale bar

 

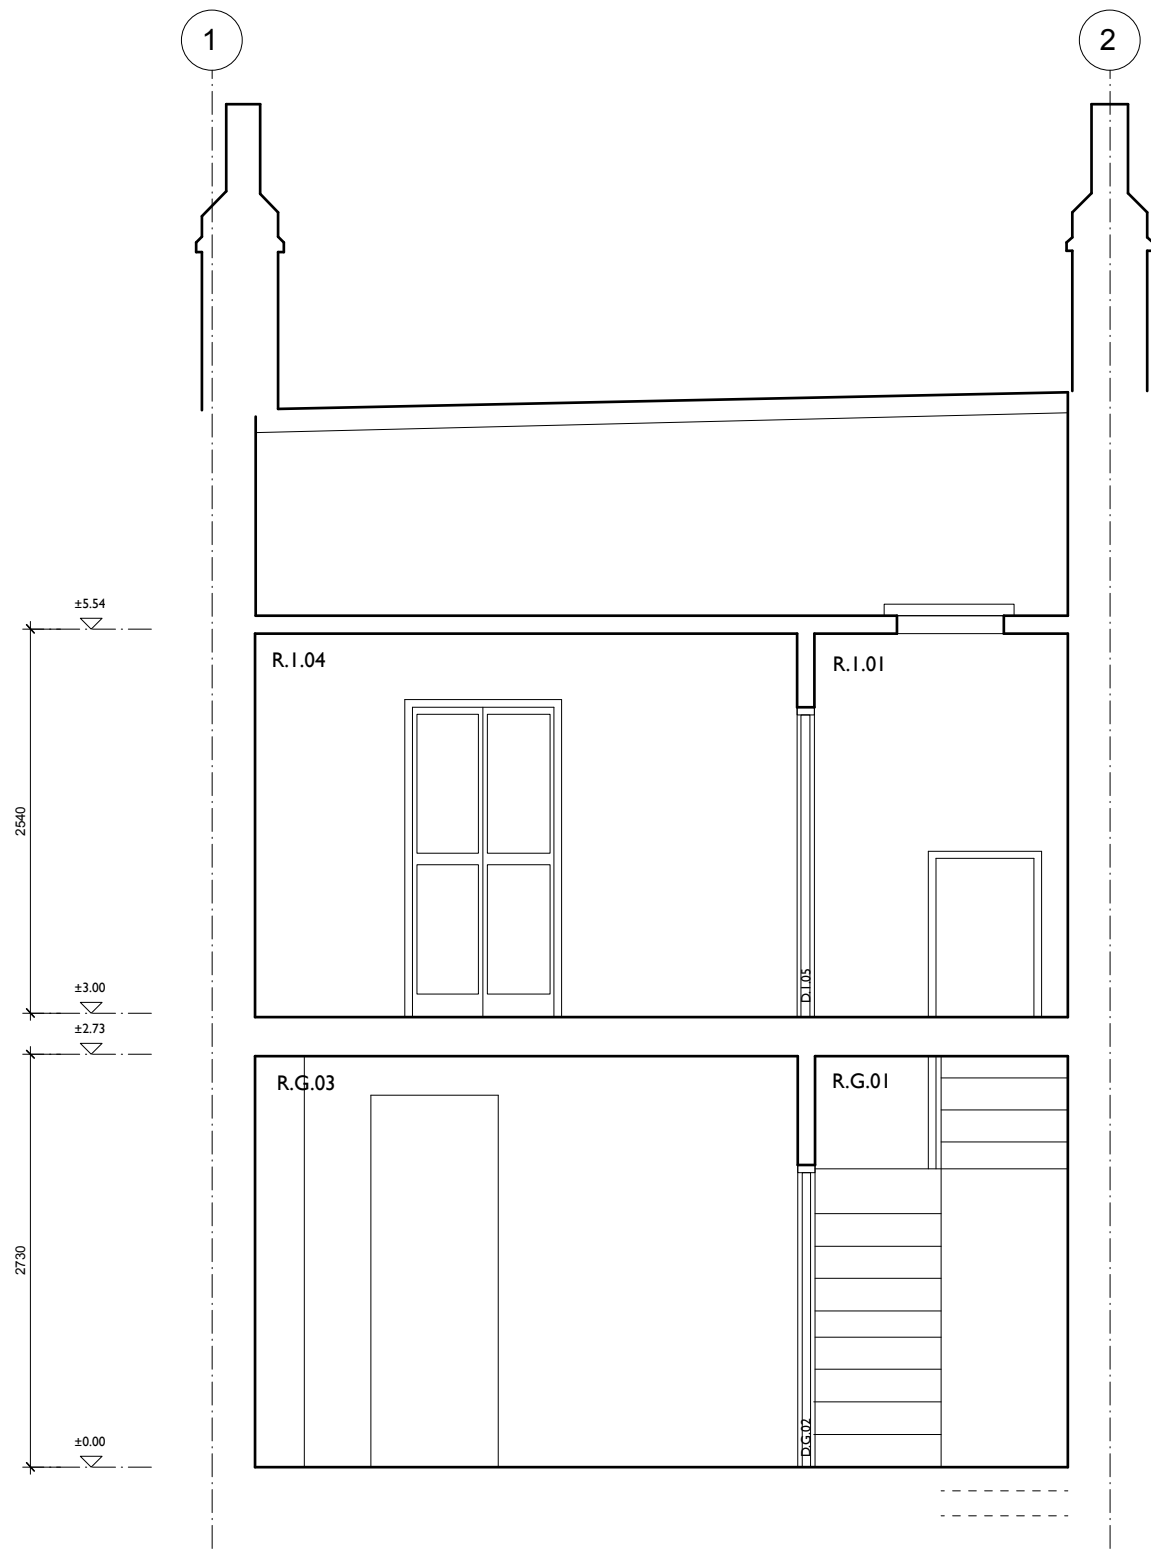

SECTION C

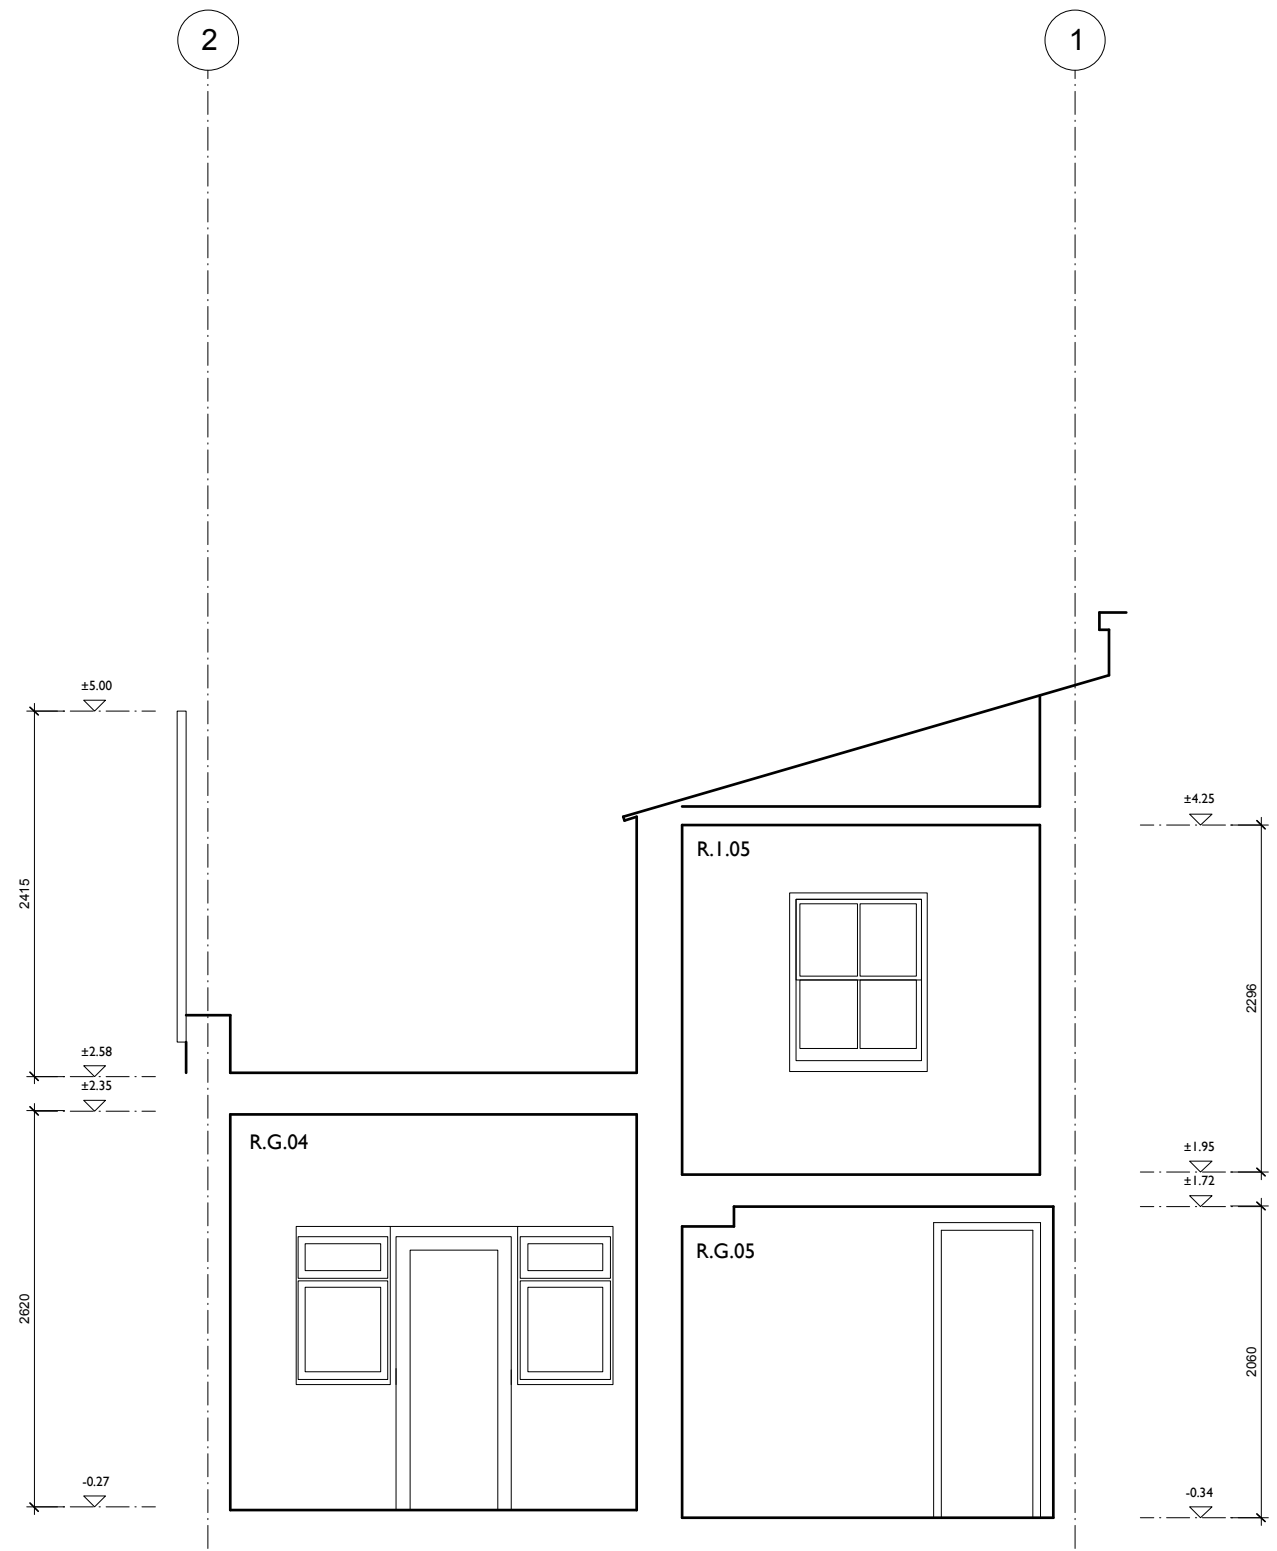

SECTION D

MARTINS CAMISULI Unit 1, 2A Oakford Road, London NW5 1AH Tel 020 7267 86 22

JOB TITLE: 42 Harmond Street

REVISION:

DRWG TITLE: Existing Section C&D


DRWG NO: MC/214(01)_06

SCALE: 1:50

DATE: July 2021


ALL DIMENSIONS INDICATED ON THIS DRAWING ARE SUBJECT TO ALTERATIONS ONCE ON SITE. CONFIRM ALL DIMENSION ON SITE PRIOR TO ORDERING AND CONSTRUCTION

Scale bar

 



FRONT ELEVATION

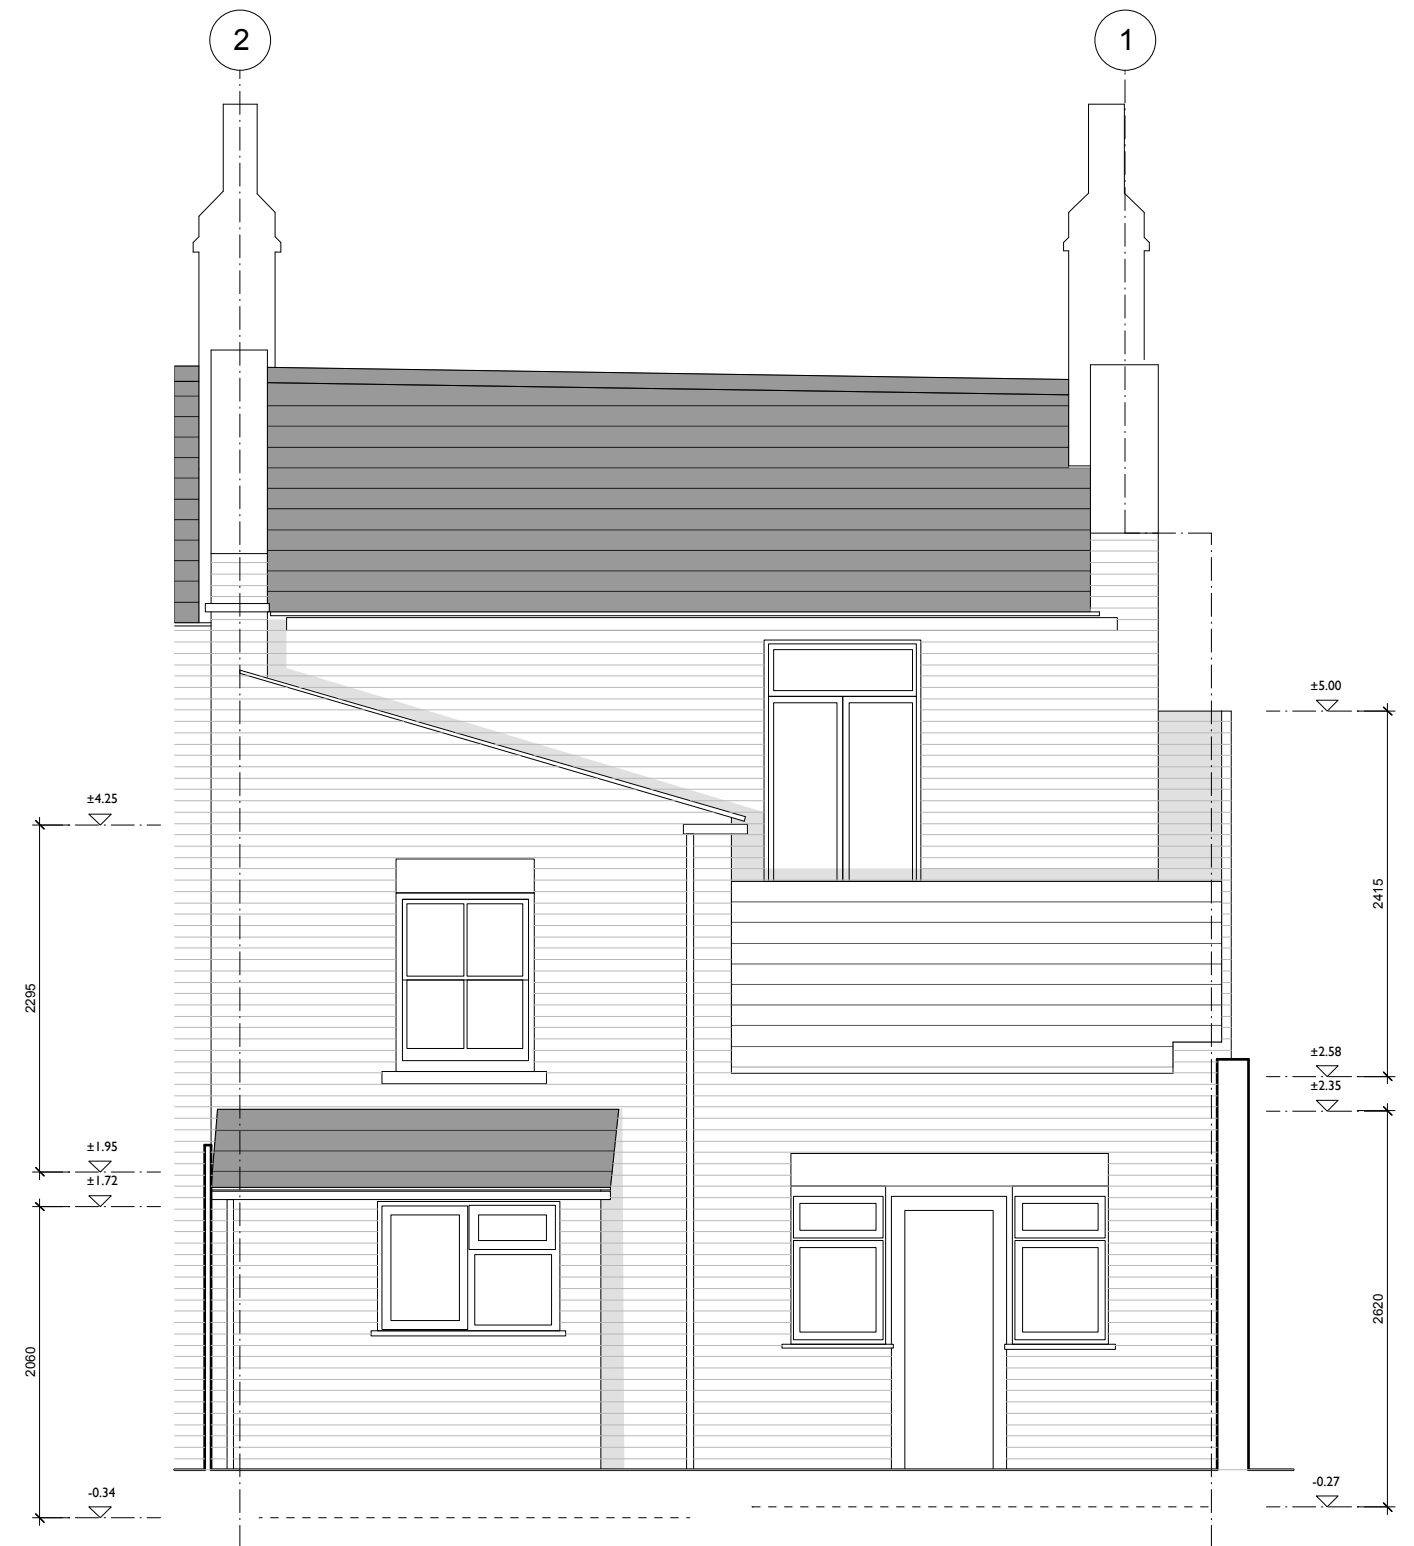

REAR ELEVATION

MARTINS CAMISULI Unit 1, 2A Oakford Road, London NW5 1AH Tel 020 7267 86 22

JOB TITLE: 42 Harmood Street

REVISION:

DRWG TITLE: Existing Elevations

DRWG NO: MC/214(01)_07

SCALE: 1:50

DATE: July 2021

**ALL DIMENSIONS INDICATED ON THIS DRAWING ARE SUBJECT TO ALTERATIONS ONCE ON SITE.
CONFIRM ALL DIMENSION ON SITE PRIOR TO ORDERING AND CONSTRUCTION**

Scale bar

