


These plans are project and site specific and shall only be used for their intended purpose unless otherwise permitted by written consent of Brian O'Reilly Architects.

All dimensions shown are indicative and must be double checked on site by the contractor. Any inconsistencies found must be reported to Brian O'Reilly Architects.

DO NOT SCALE FROM THE DRAWINGS.



01 EXISTING STREET ELEVATION  
scale 1:100

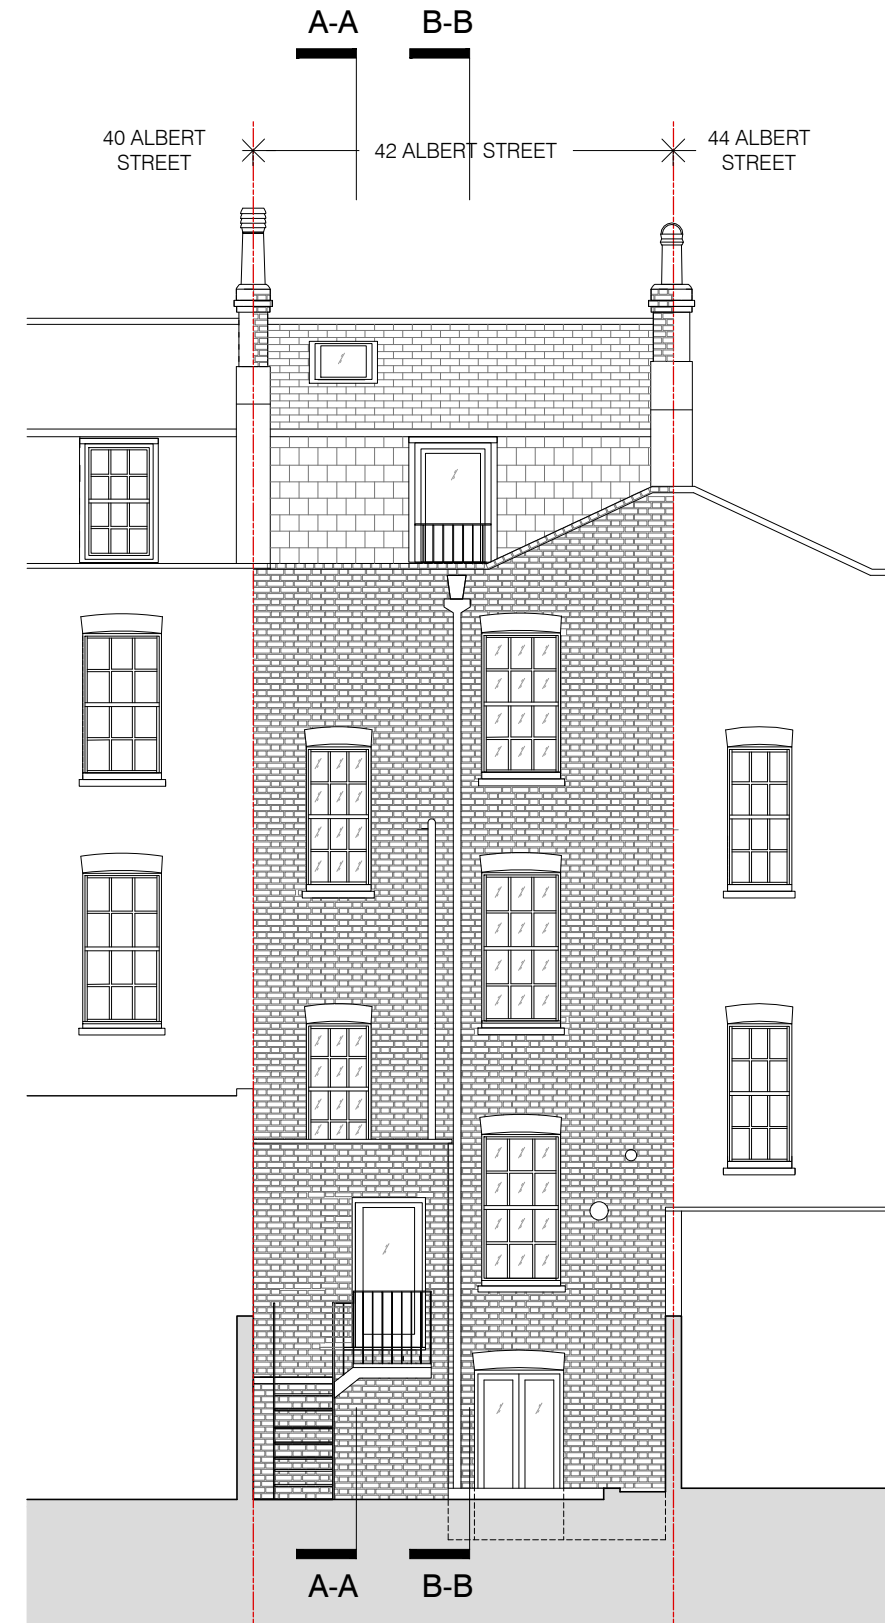

02 EXISTING REAR ELEVATION  
scale 1:100



project  
42 ALBERT STREET, LONDON, NW1 7NU

status / number  
EXISTING/562-200-E

scale  
1:100 @ A3

**BRIAN O'REILLY ARCHITECTS**

31 Oval Road, London, NW1 7EA +44 (0)20 7267 1184  
www.brianoreillyarchitects.com mail@brianoreillyarchitects.com

drawing  
EXISTING STREET & REAR ELEVATIONS

date  
13.07.24