
Scale: 1:50 at isoA2

101 A+D retain all rights to any version of this drawing regardless of receipt of payment by the client.

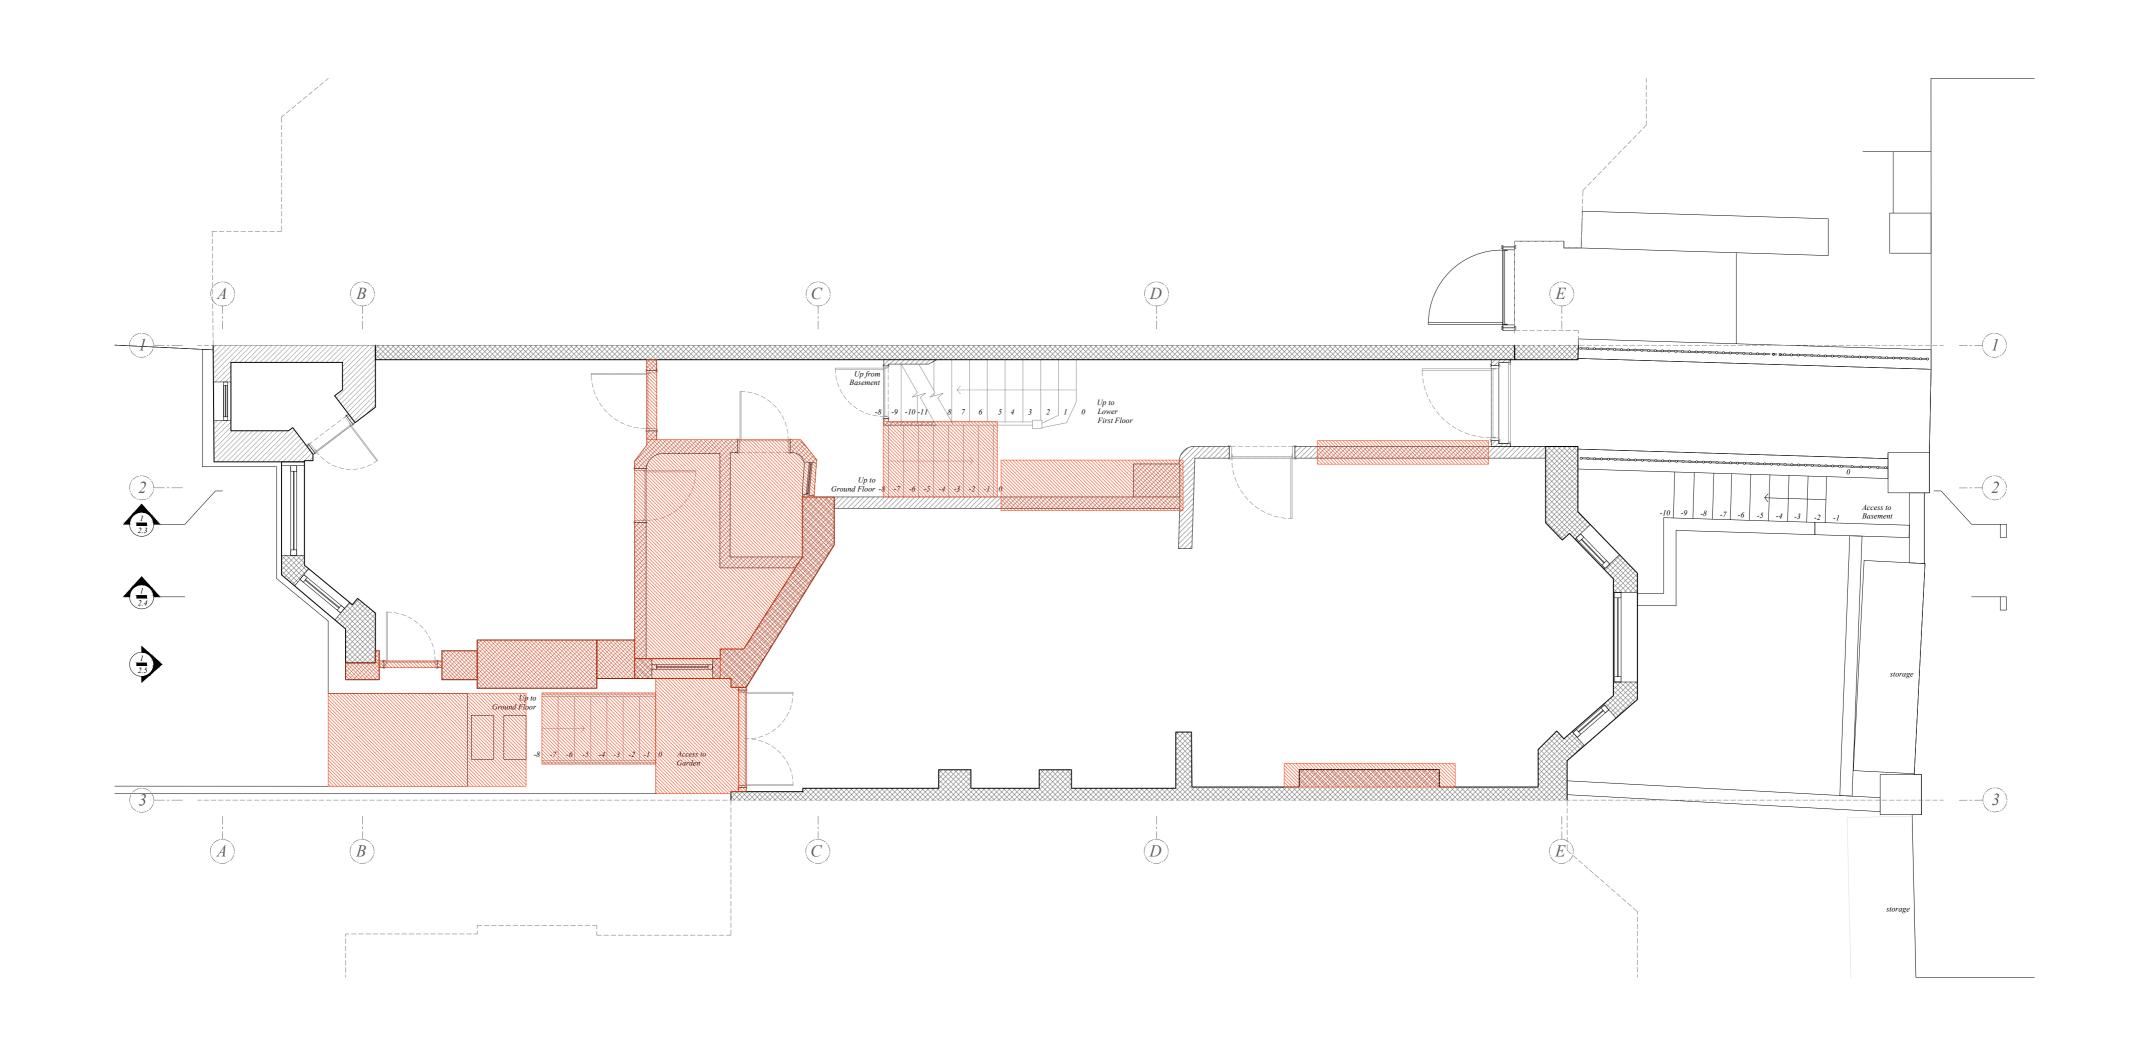

:	;	:		:				:	:	:		,
IOI A+D	101 Architecture+Design 17-19 Berkeley Square, Squareworks, BS8 1HB, Clifton, Bristol, United Kingdom	Project Client	Project Address	<u>Drawing Submissions</u>		Notes	Project Reference	Drawing Number.	Drawing Revision Status.	Drawing Scale.		
		Amruter Iyer & Abhijay Jain	15, Inglewood Road, London, Greater London, NW6 1QT, UK			÷	Not applicable Not applicable		235.2023	101_DRG_A2.1	N/A	1:50 @ A2
									Project Title	Drawing Title.	Project Status.	Drawing Submission Date.
									15 Inglewood Road	Demolition Ground Floor Plan	Client Info.	19th June 2024

Planar Section

1 Planar Section

Demolition Ground Floor Plan

Scale bar 1:50 @ a2 [unit of measurement = meters]

0 1 2 3 4 5