
Do not scale from drawing.

101 A+D retain all rights to any version of this drawing regardless
of receipt of payment by the client.

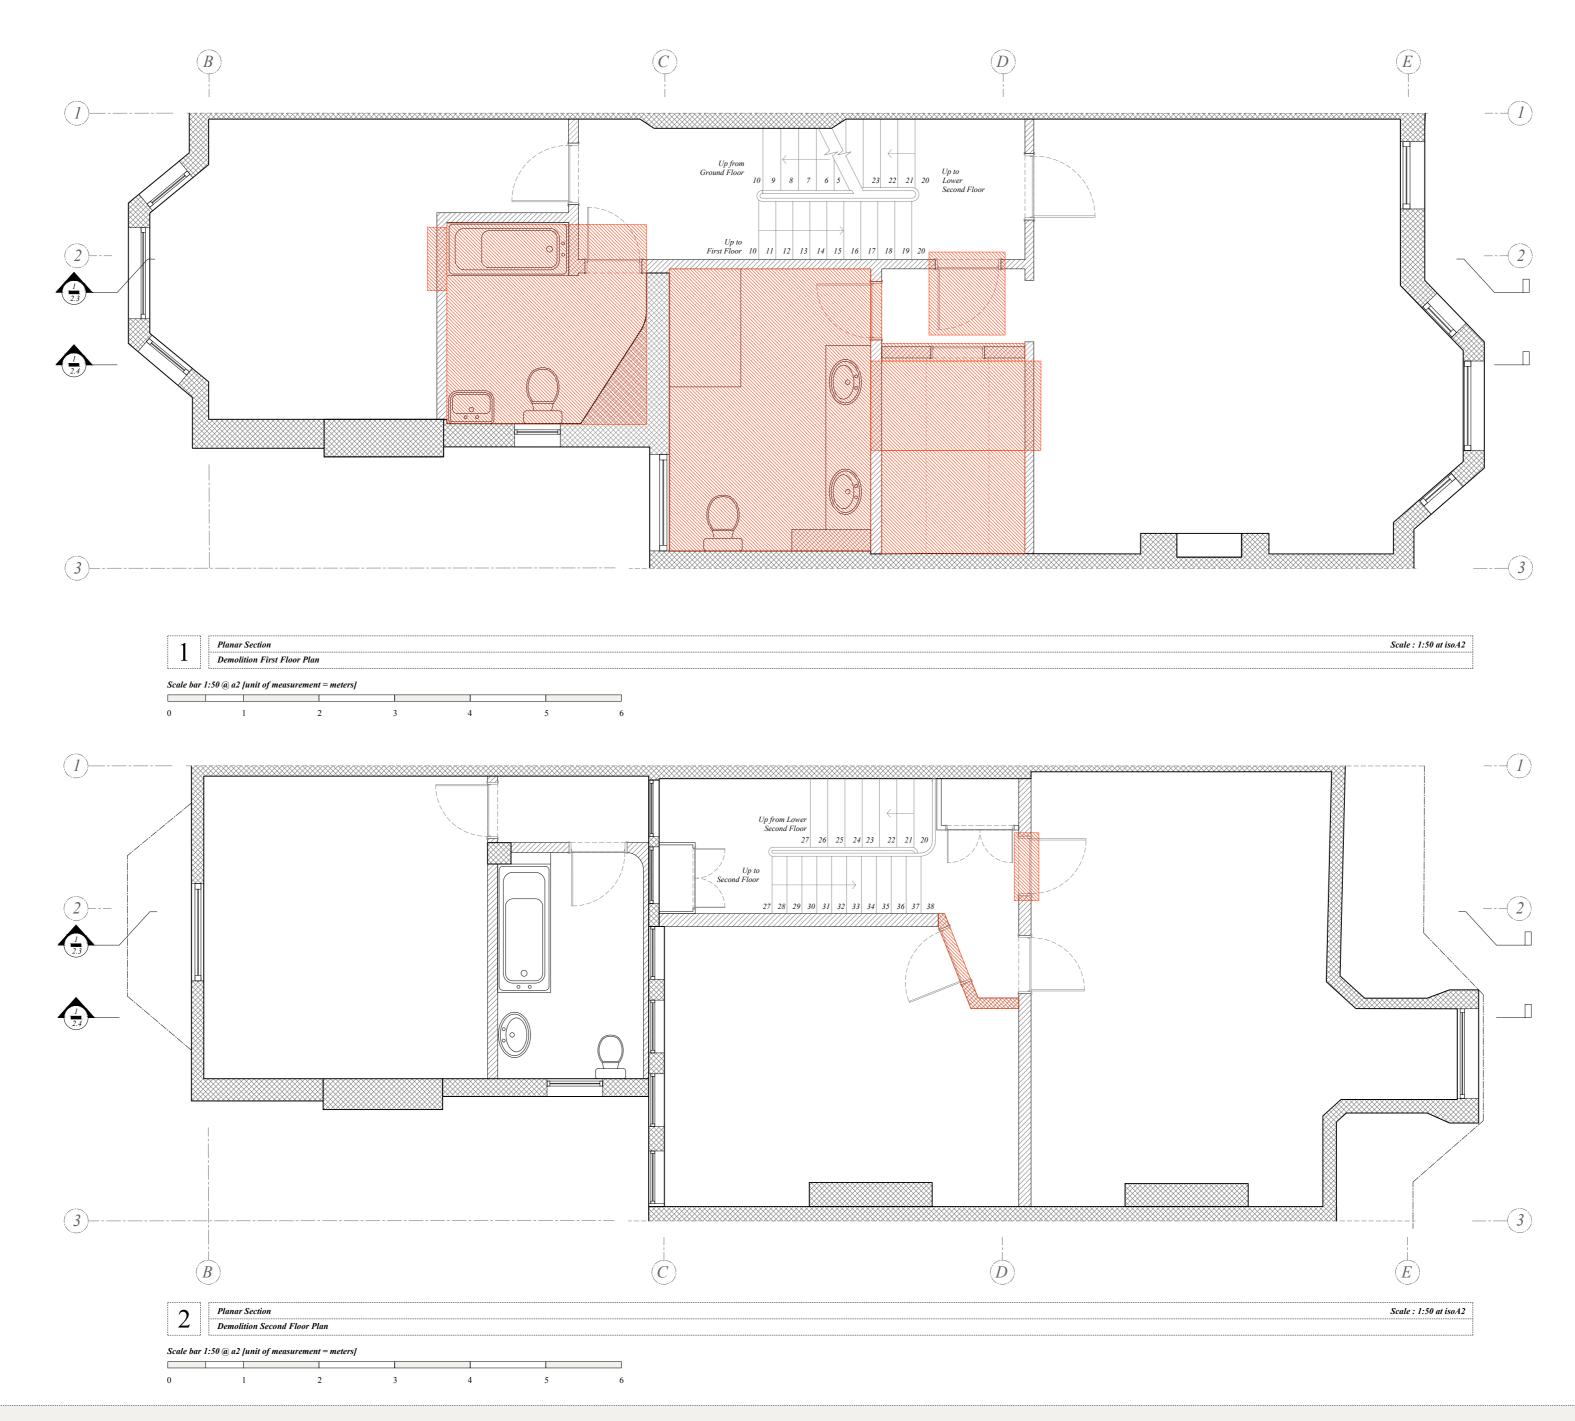

0 A+D	101 Architecture+Design 17-19 Berkeley Square, Squareworks, BS8 1HB, Clifton, Bristol, United Kingdom	Project Client	Project Address	Drawing Submissions		<u>Notes</u>	Project Reference	Drawing Number.	Drawing Revision Status.	Drawing Scale.
		Amruter Iyer & Abhijay Jain	15, Inglewood Road, London, Greater London, NW6 1QT, UK	, 150mcu jor Cucin Injormunom	N/A Not applicable N/A Not applicable		235.2023	101_DRG_A2.2	N/A	1:50 @ A2
							Project Title	Drawing Title.	Project Status.	Drawing Submission Date.
							15 Inglewood Road	Demolition First & Second Floor Plan	Client Info.	19th June 2024