
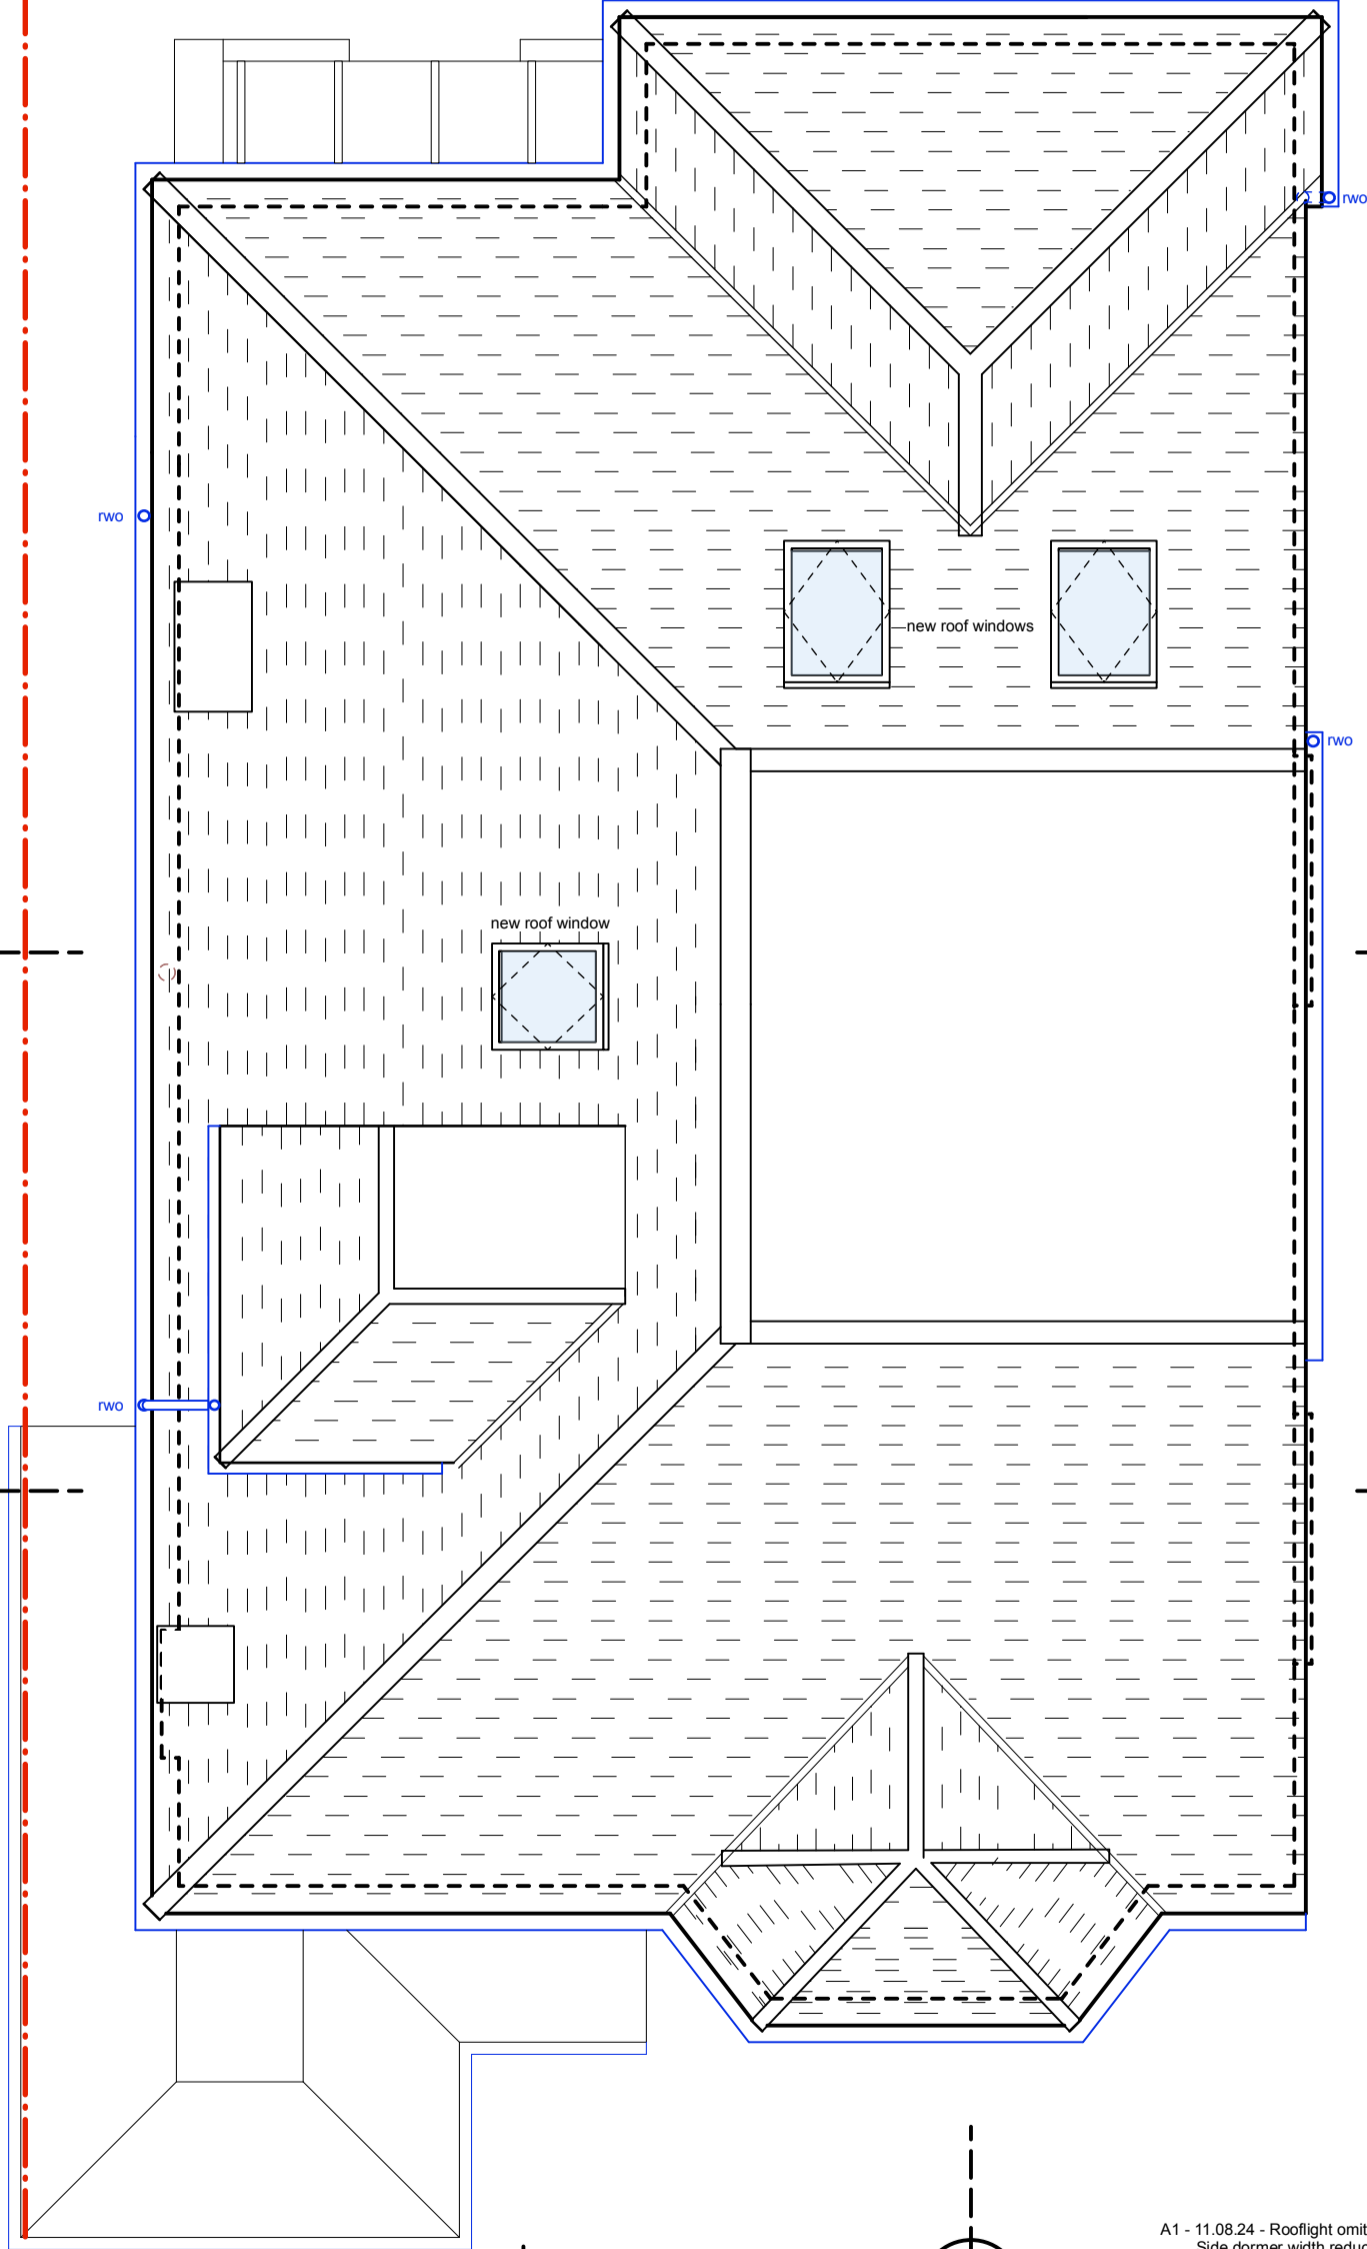
 
 
 
 
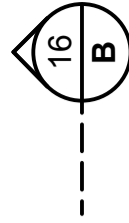





SITE BOUNDARY

SITE BOUNDARY

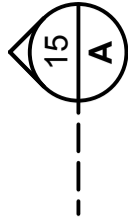

Proposed Roof Plan

Scale 1:50

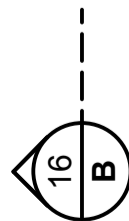  

Planning

A1 - 11.08.24 - Rooflight omitted from front elevation. Side dormer width reduced & rooflight added to side elevation. Submitted.

sara amlani architects

architecture • construction • interiors

T: +44 (0)20 8064 0463
E: sara@saraamlaniarchitects.com

Date: June 2024 Dwg No: 87.L.14 Rev: A1

Scale: 1:50 @ A3 Drawing: Proposed Roof Plan

Client: Mr Marc Tankmar & Ms Karolina Arutyunyan

Project: 20 Swains Lane, Highgate