



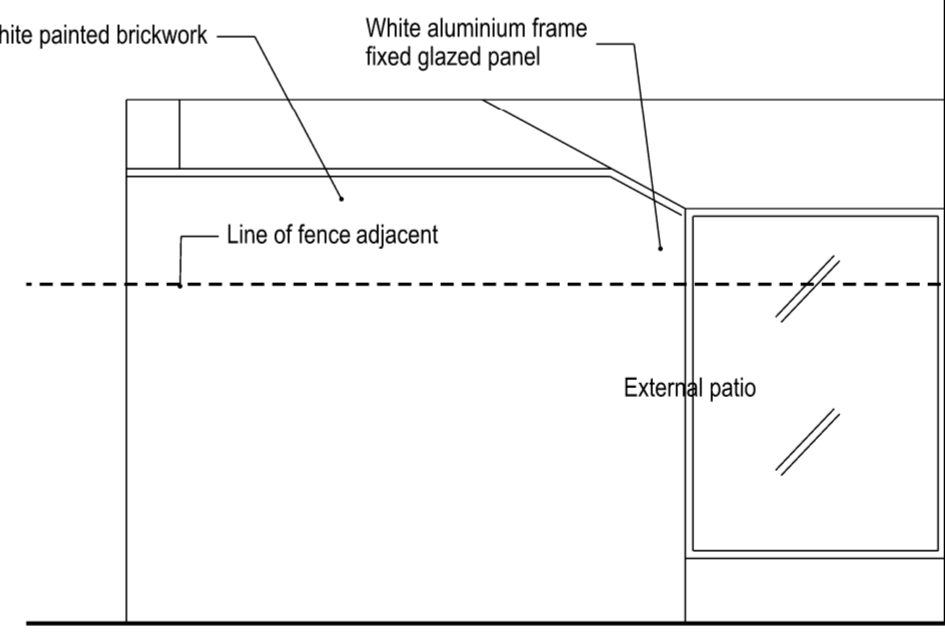

Rear Elevation

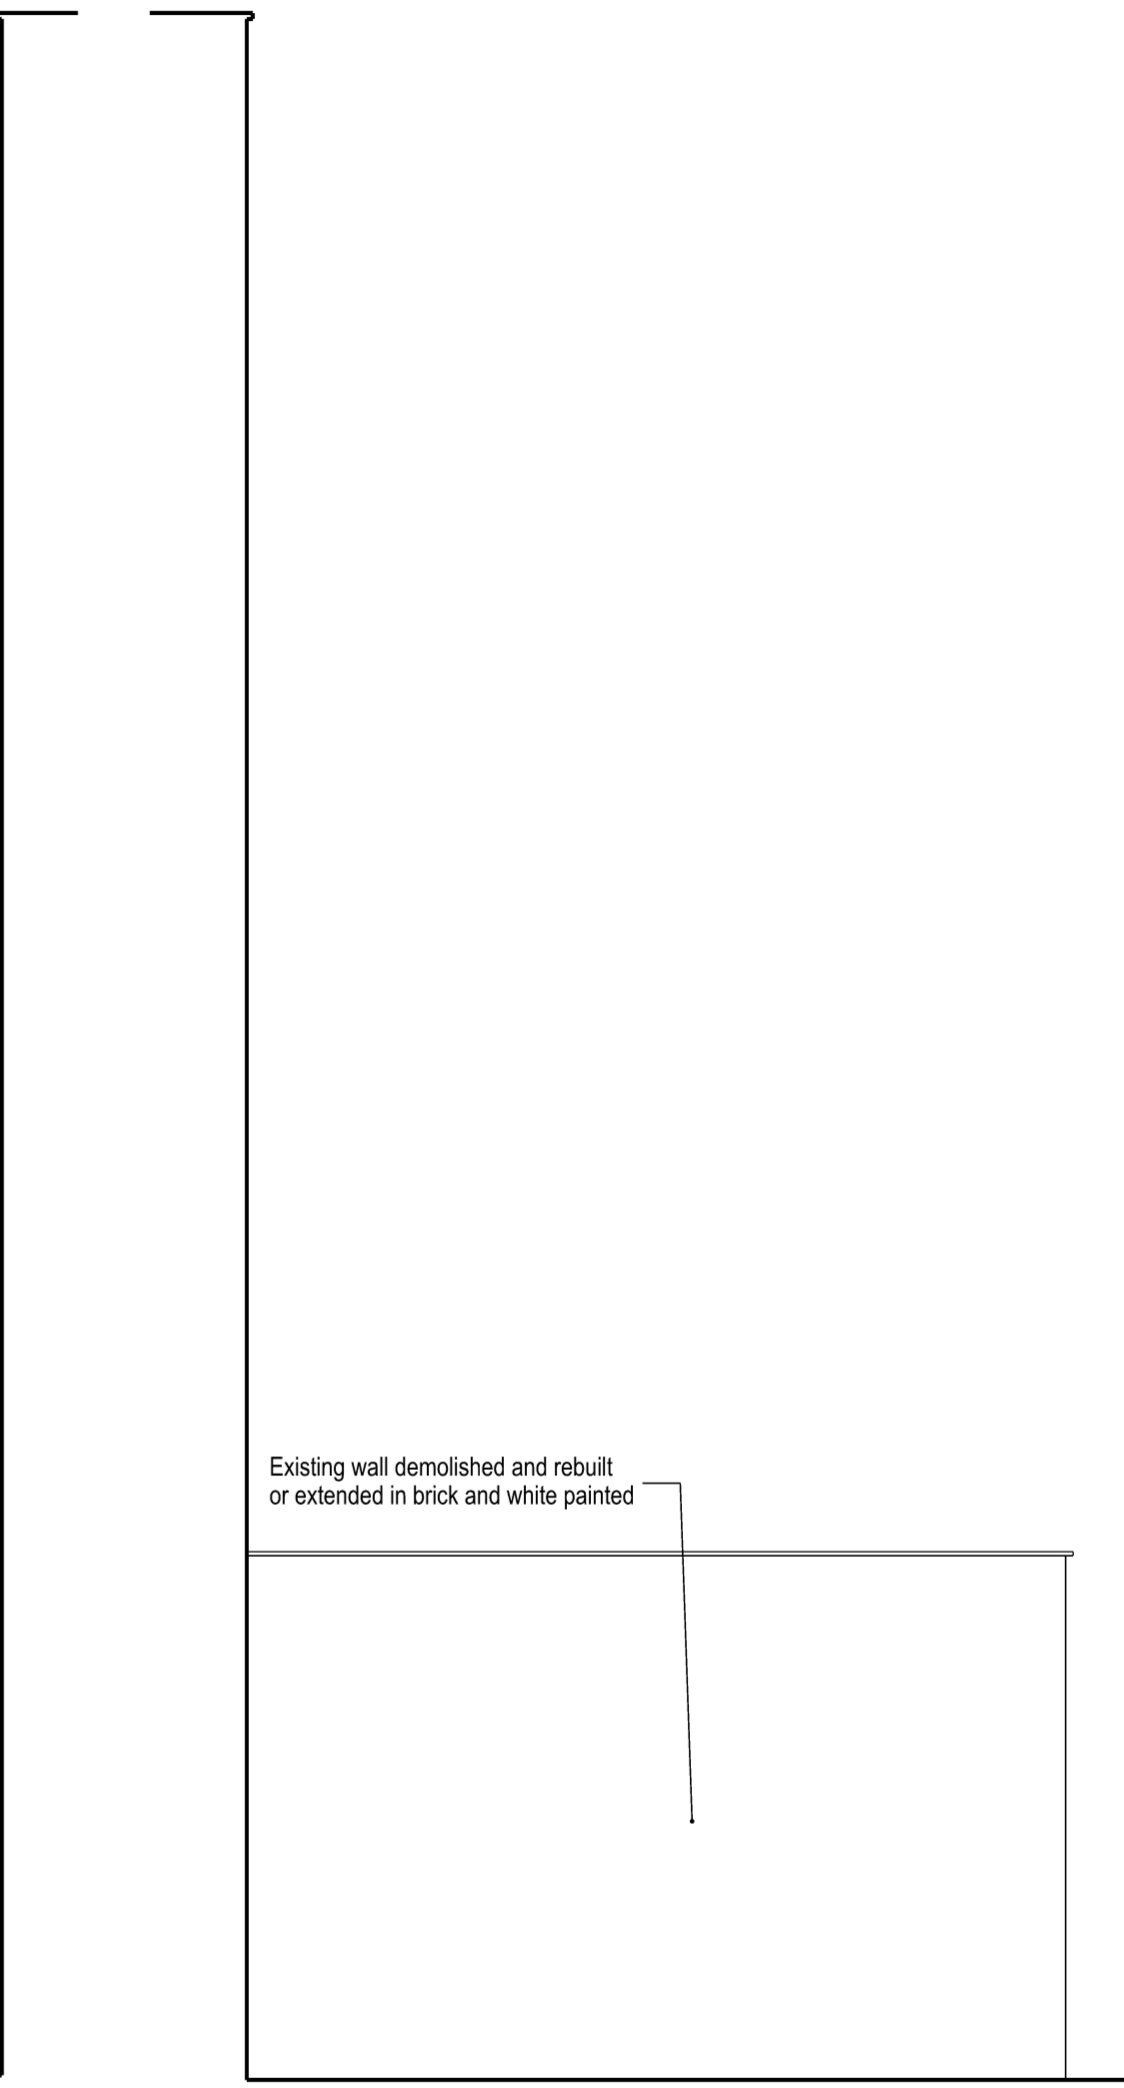

East Elevation



West Elevation



Notes:  
 Only scale from this drawing for Planning Application purposes.  
 All dimensions are in millimetres unless otherwise noted.  
 All dimensions to be checked on site before proceeding with work.  
 All omissions and discrepancies to be reported in writing to Ungar architects.  
 Areas indicated on this drawing are approximate and indicative only.  
 All rights reserved. © Ungar Architects Ltd.

Rev.	Date	Revision Description	Checked By:
B	26/07/2024	Finish white painted brickwork	PU
A	June 24	Planning	PU
-	Oct 2023	Pre-application	PU

Client And Project:  
 Private  
 159A Goldhurst Terrace  
 Title:  
**Elevations Proposed**

Status:  
 FOR INFORMATION ONLY  
 Project Number: 142 Date: 22/08/2023 Scale @ ISO A2: 1:50  
 Drawing Number:  
**142-A-ELEV** Revision: B

**ungar**  
 ARCHITECTS  
 58 Acacia Road, London, NW8 6AG +44 (0)20 7431 7547  
 office@ungararchitects.com www.ungararchitects.com