
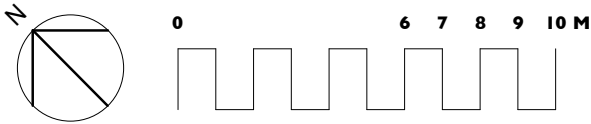


PROPOSED ROOF PLAN
Block B

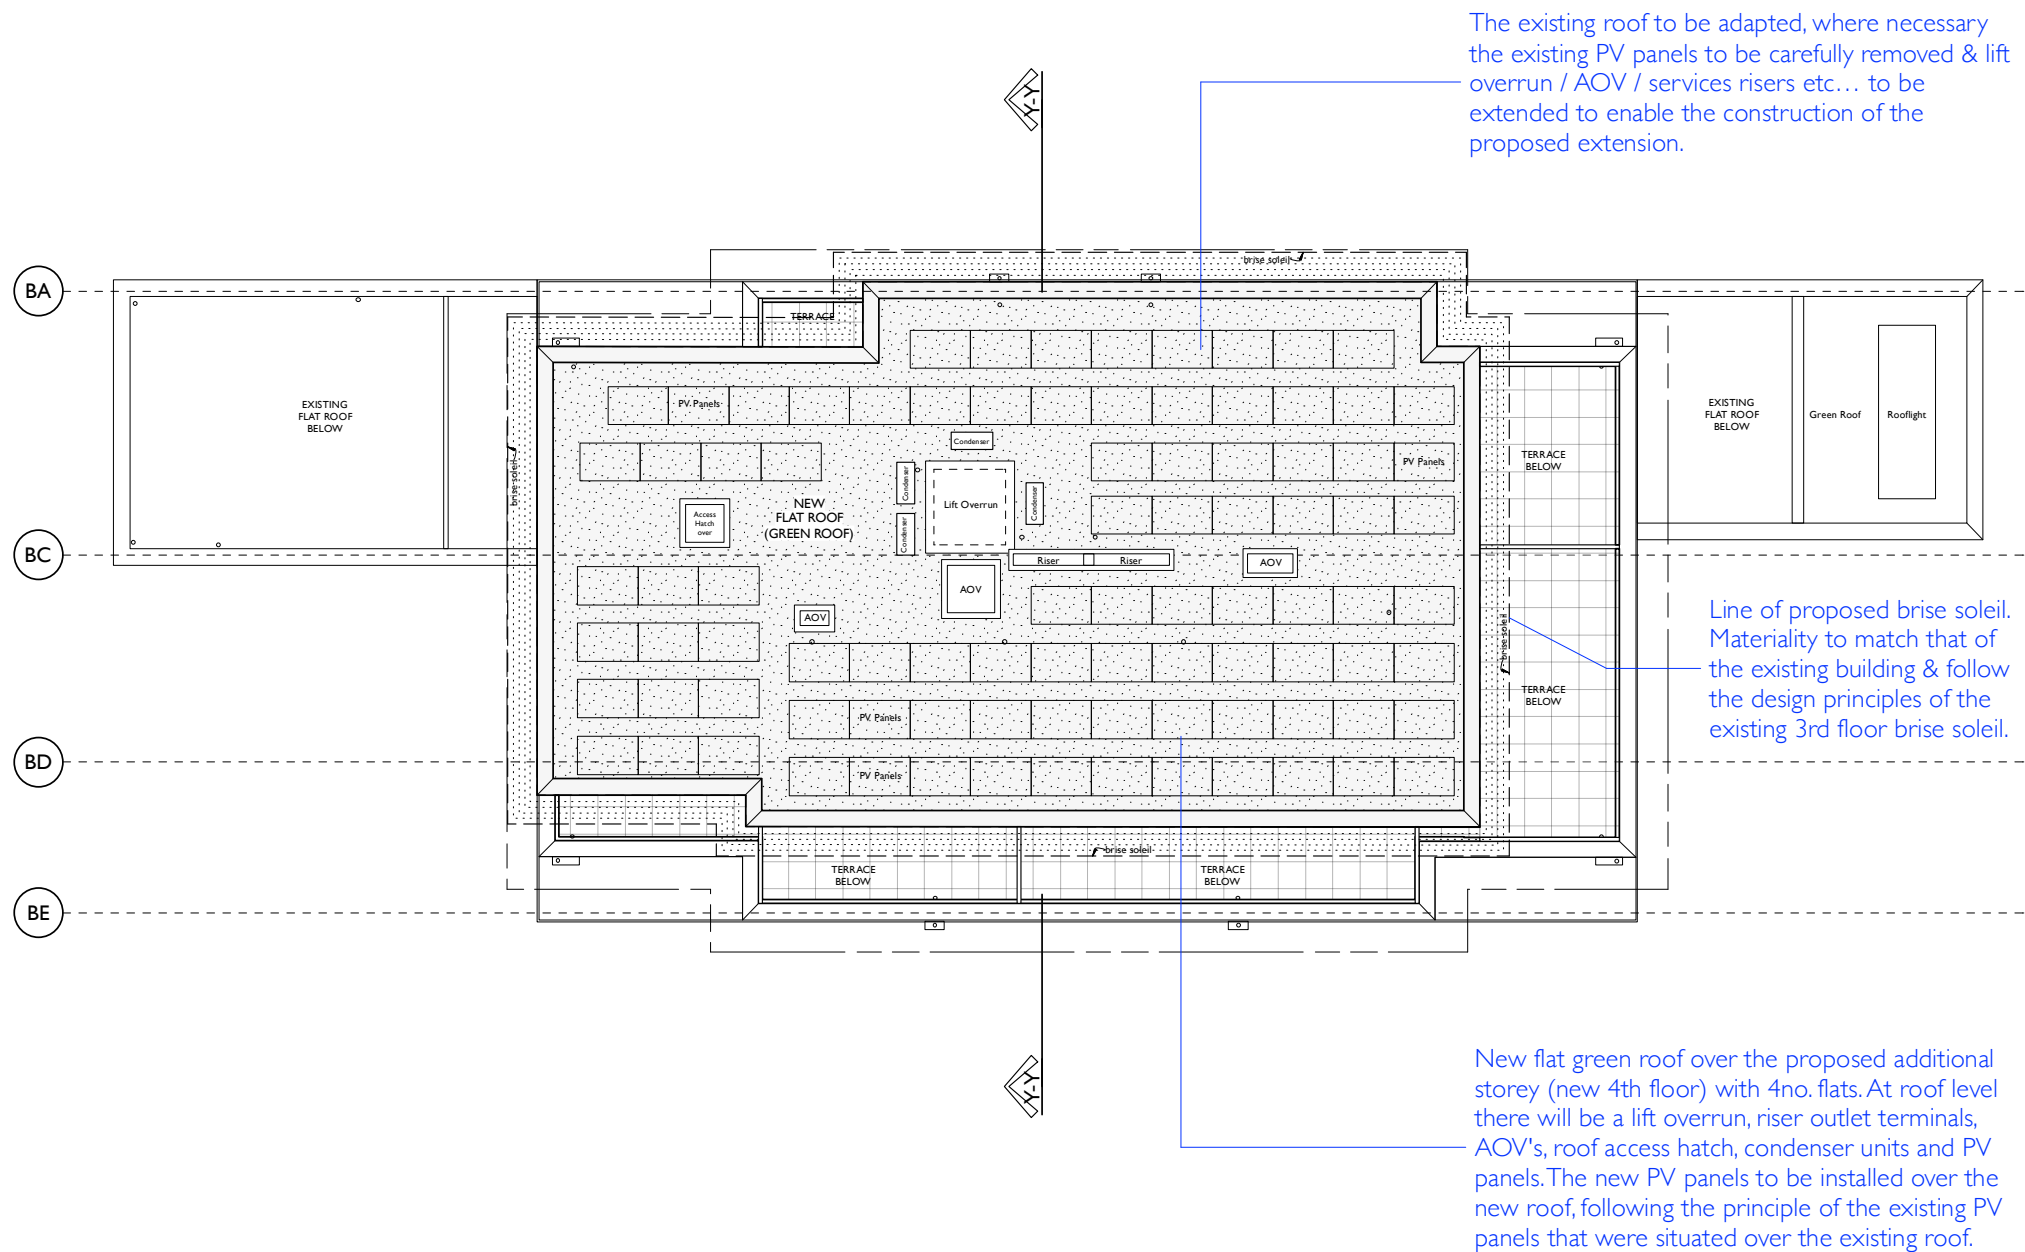

Unit 25, BASEPOINT
EVESHAM
WORCESTERSHIRE
WR11 1GP
t : 020 7328 2576
Email: info@hubarchitects.co.uk

All dimensions are to be checked on site before commencement of works.
All sizes and dimensions to any structural elements are indicative only. See structural engineer's drawings for actual sizes/dimensions.
Sizes of and dimensions to any service elements are indicative only.
See service engineer's drawings for actual sizes/dimensions.
This drawing to be read in conjunction with all relevant Architect's drawings, specifications and other consultants' information.

Rev.	Date.	Description.
A	Aug'22	General drawing update & notes added.
B	Sept'22	General drawing update, AOV added over corridor.
C	Oct'23	Additional PV panels added to roof, line of brise soleil noted.

Initial.
JC
JC
JC

PLANNING

Project: Regent's Gate / Guinness Court NW8	Drawing: PROPOSED ROOF PLAN
Scale: 1:200 @ A3	DWG: 1323 - PL - 251
Date: APRIL 2022	Revision: c