

PROPOSED NORTH EAST ELEVATION Block B



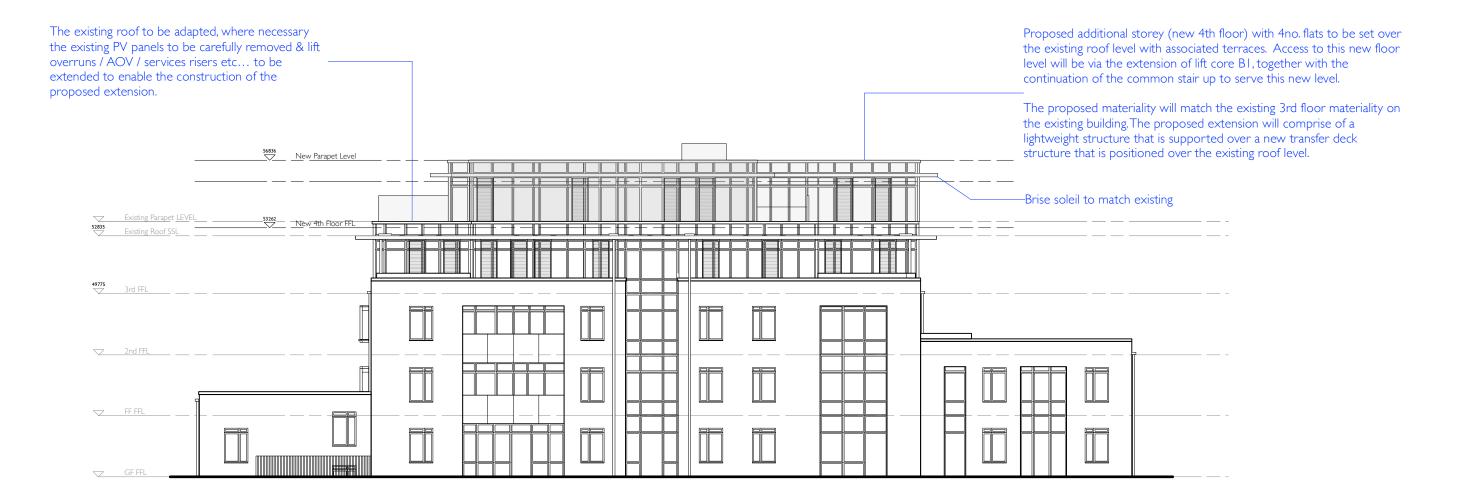

 

Unit 25, BASEPOINT EVESHAM WORCESTERSHIRE WRII IGP t:020 7328 2576 Email: info@hubarchitects.co.uk

All sizes and dimensions to any structural elements are indicative only. See structural engineer's drawings for actual sizes/dimensions.

Rev. Date. Aug'22 Oct'23

Description. General drawing update & notes added. General drawing update & notes added.

| Initial. | PLAN | NING |
|----------|---|--|
| JC JC | Project: Regent's Gate / Guinness Court NW8 | Drawing: PROPOSED NORTH EAST ELEVATION |
| | Scale: 1:200 @ A3 | DWG: 1323 - PL - 260 |
| | Date: APRIL 2022 | Revision: B |