




EXISTING FIRST FLOOR PLAN 1:50

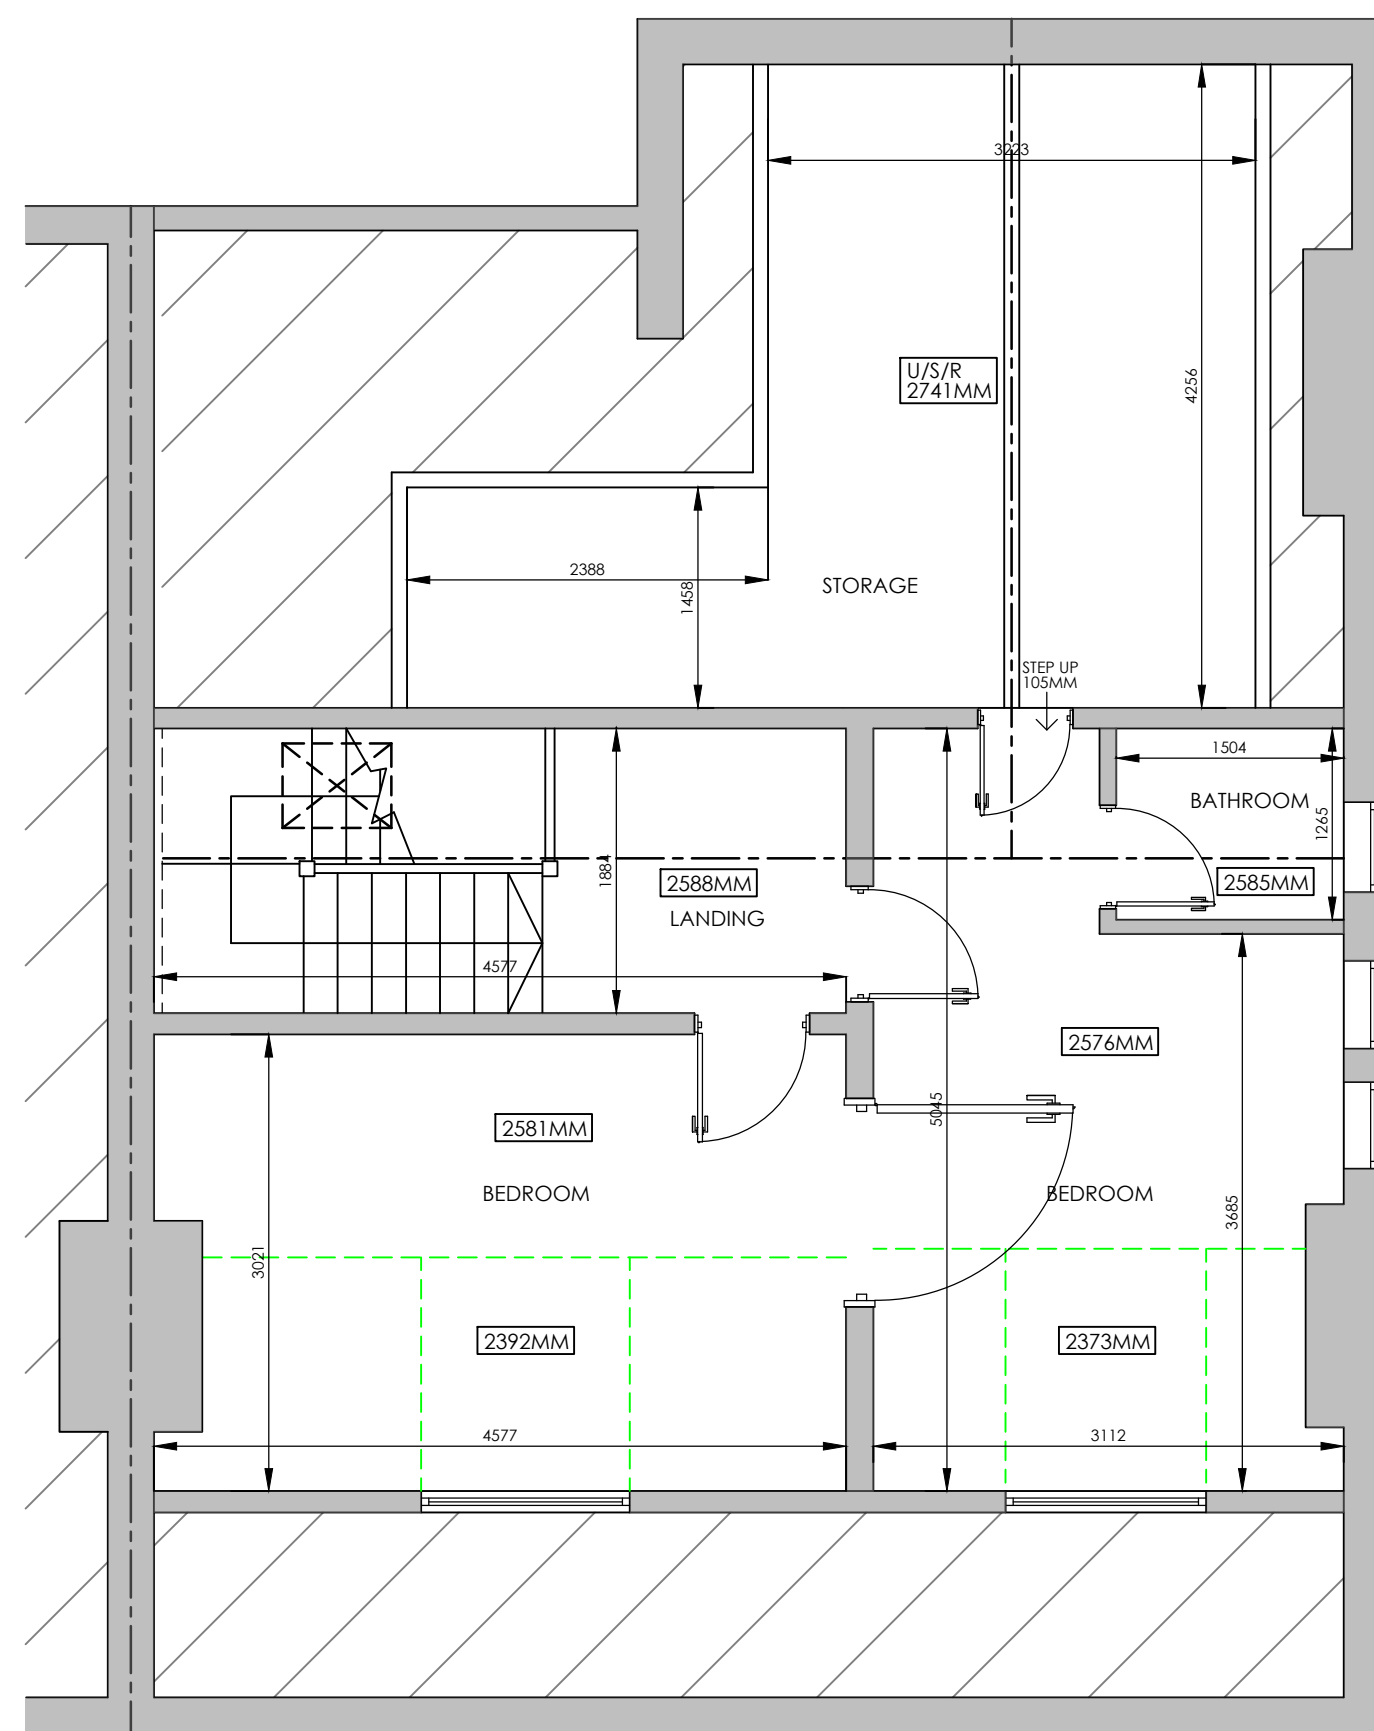


EXISTING SECOND FLOOR PLAN 1:50

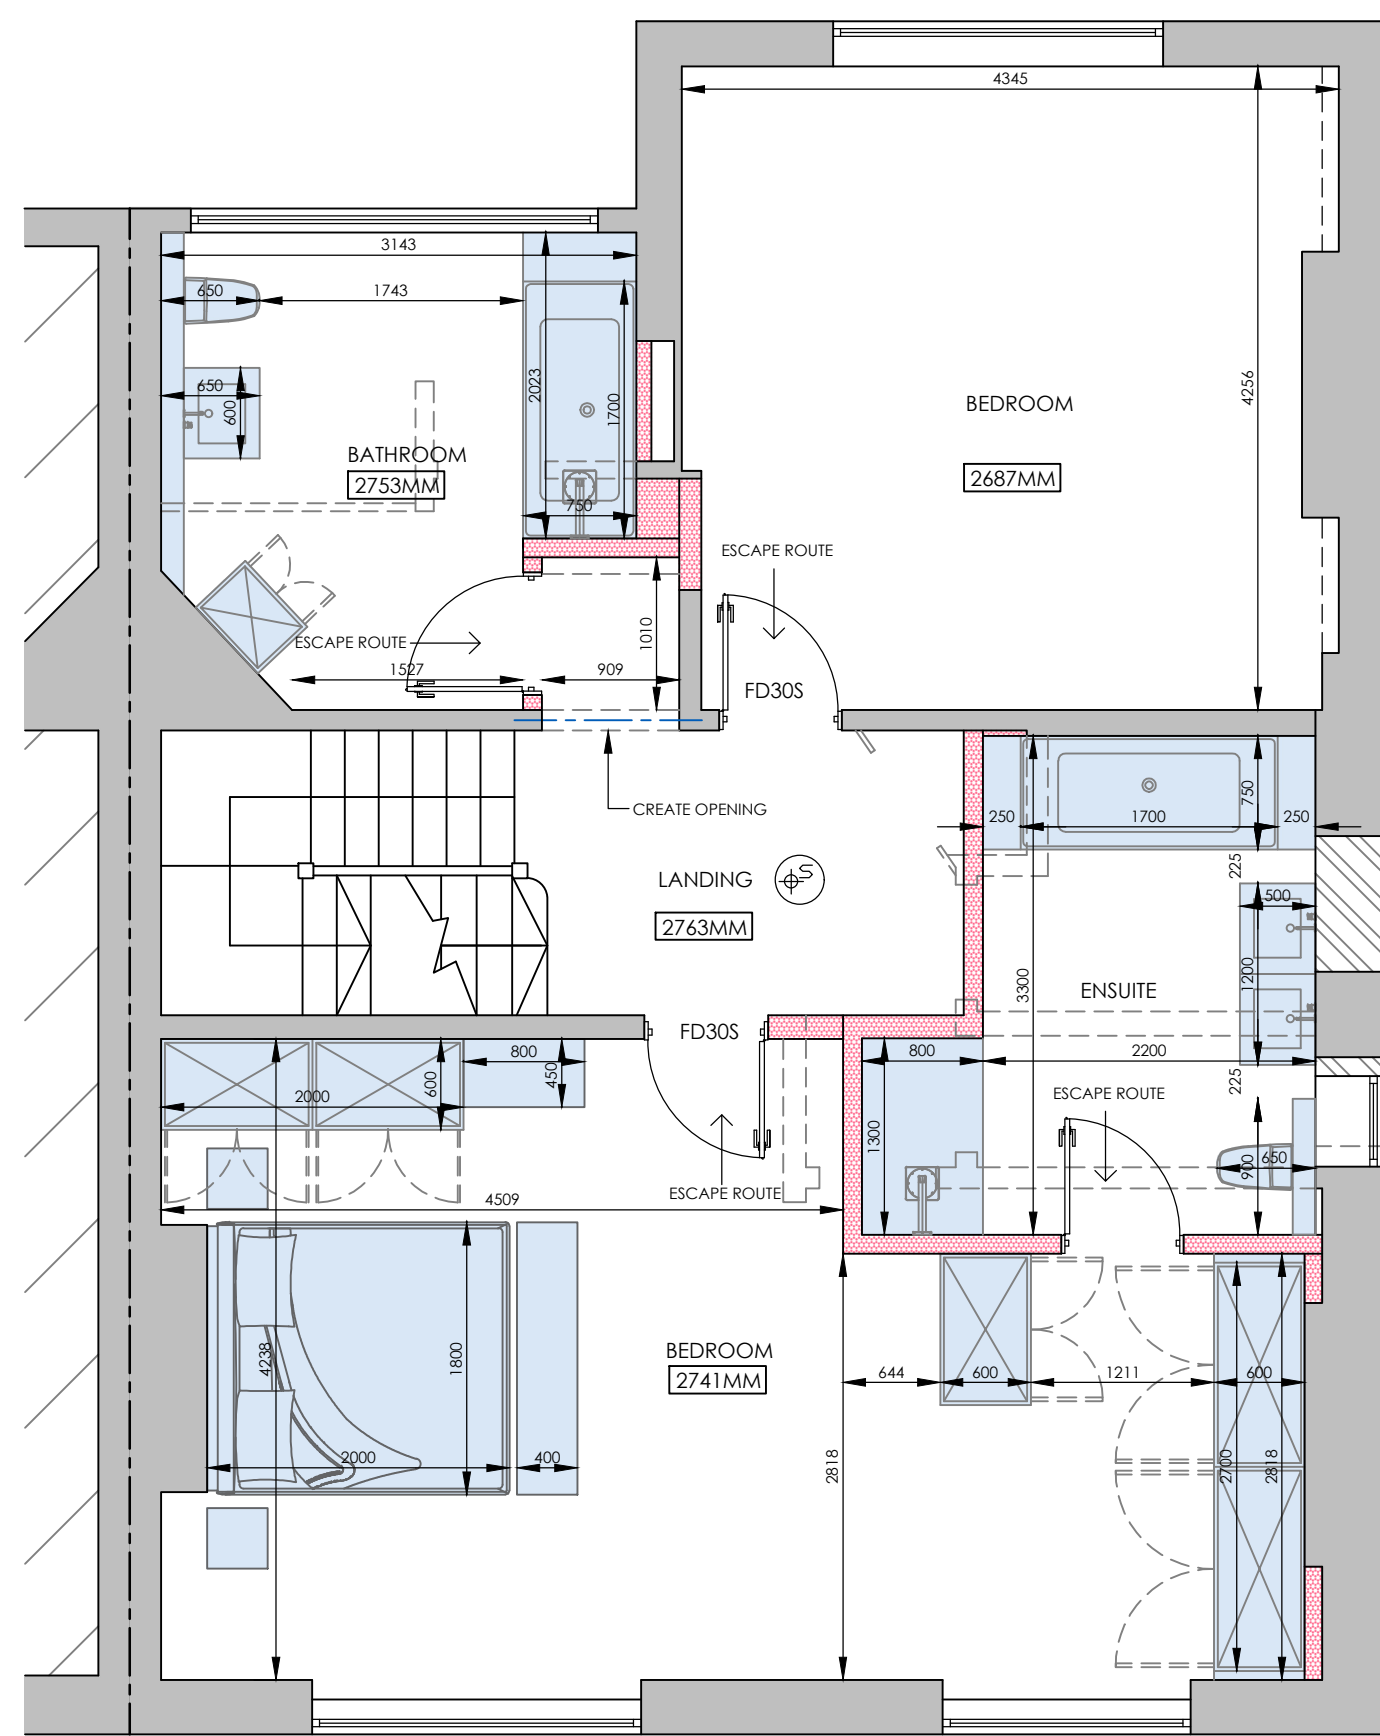

PROPOSED FIRST FLOOR PLAN 1:50

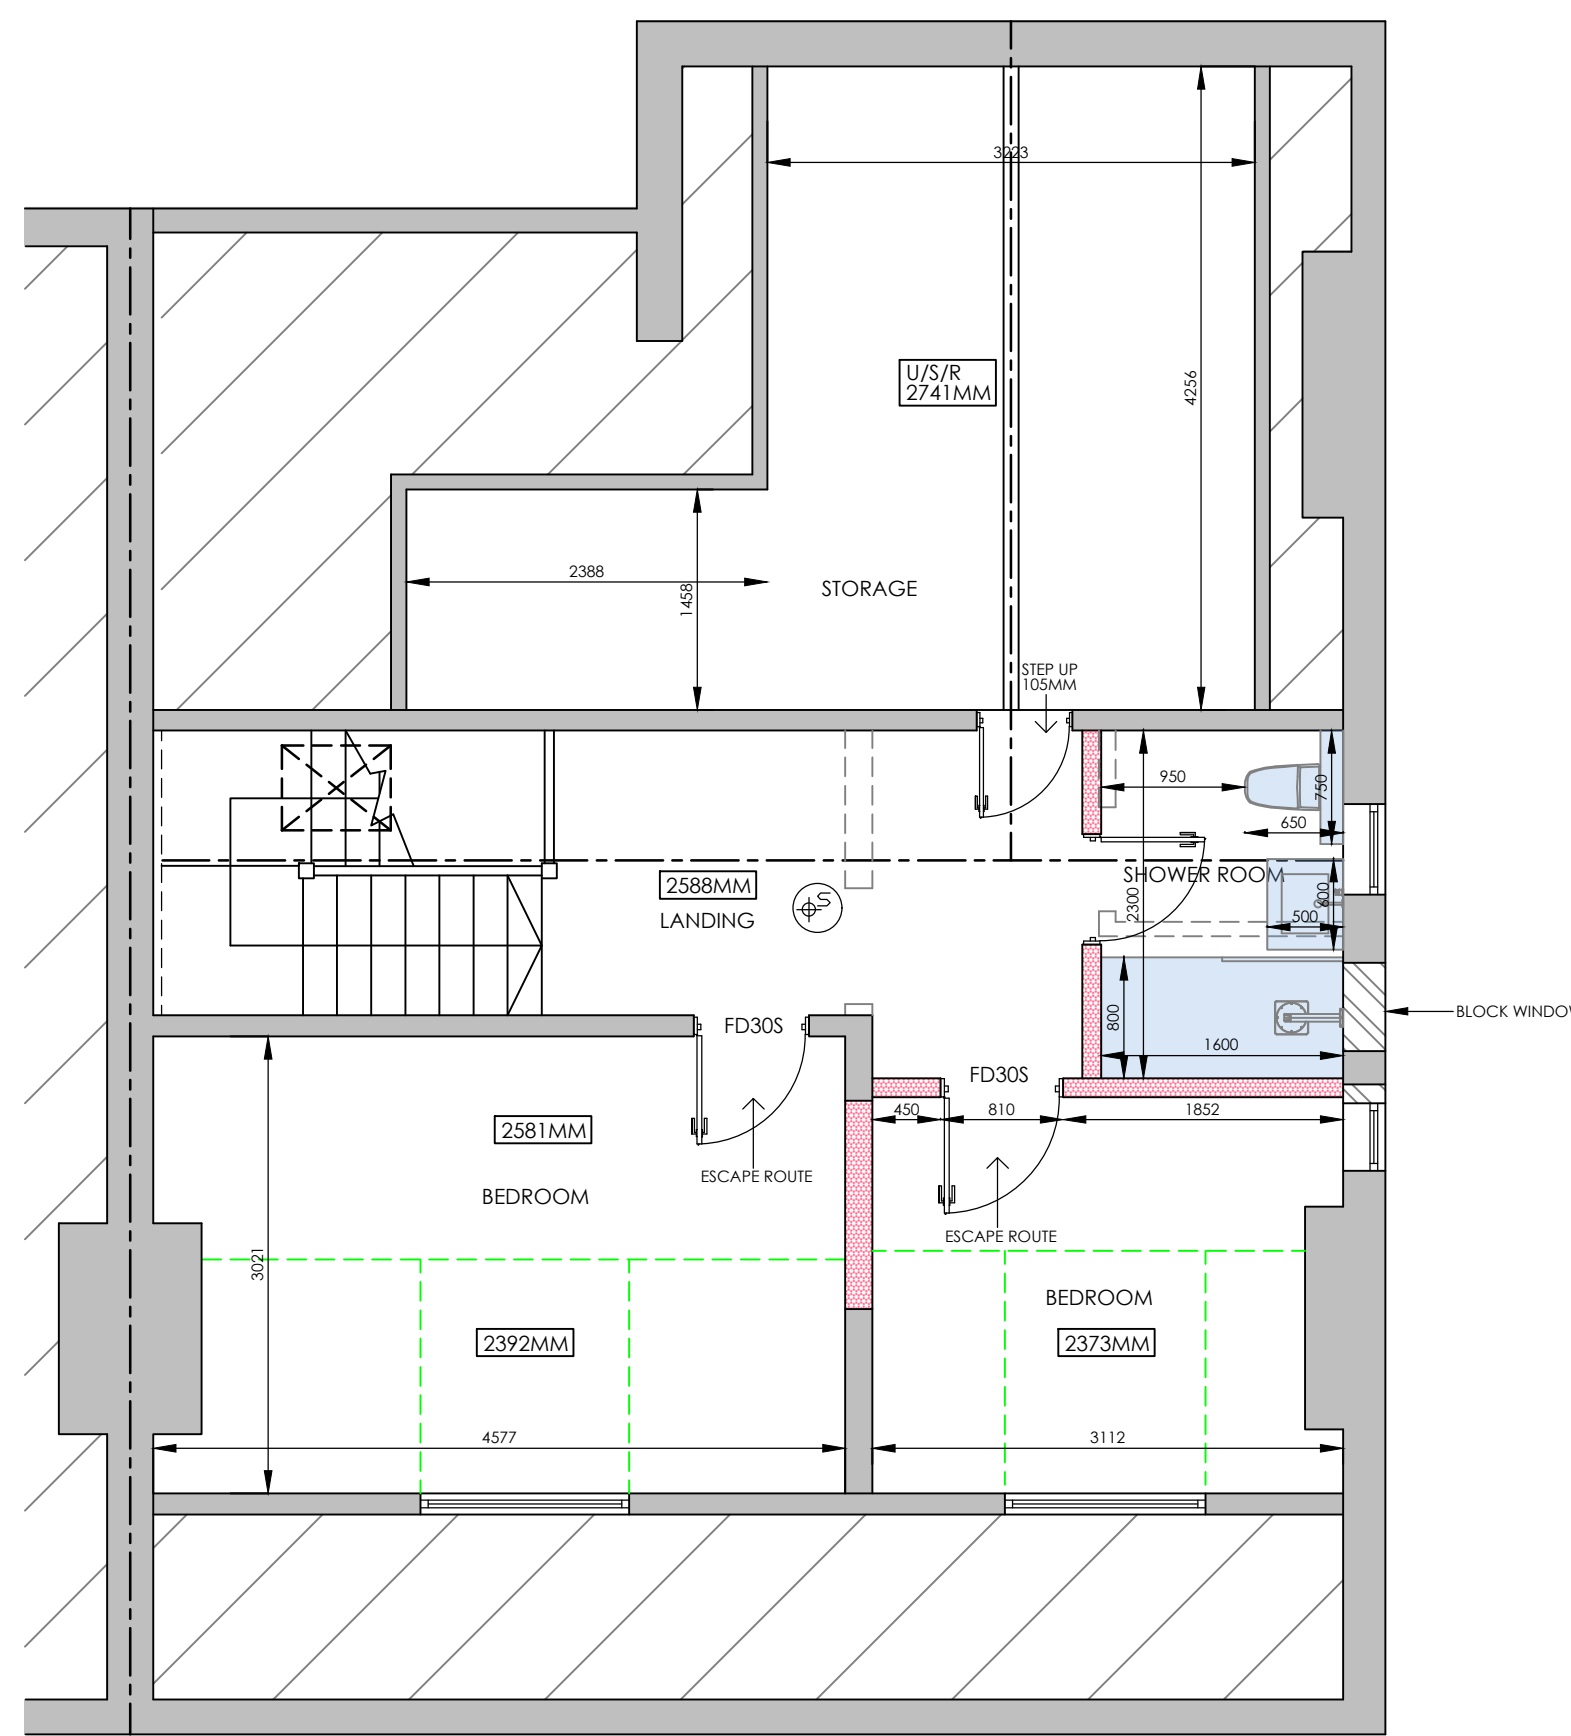

PROPOSED SECOND FLOOR PLAN 1:50

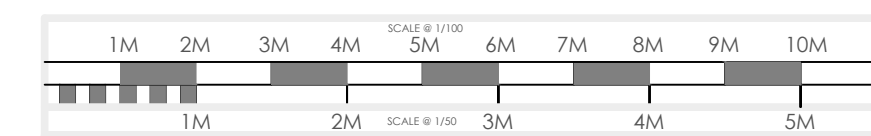

- KITCHEN EXTENSIONS
- LOFT CONVERSIONS
- REFURBISHMENTS

REV DATE	DETAIL	P/C DRN
A	11/07/24 CLIENT AMENDMENTS	P DB
B	12/07/24 CLIENT AMENDMENTS	P DB
C	17/07/24 CLIENT AMENDMENTS	P DB
D	17/07/24 CLIENT AMENDMENTS	P DB
E	17/07/24 CLIENT AMENDMENTS	P DB
F	23/07/24 CLIENT AMENDMENTS	P DB
G	29/07/24 PLUSROOM AMENDMENTS	P CRP
H	09/08/24 PLANNING SUBMISSION	P DB

DRAWING :  
EXISTING AND PROPOSED FIRST AND SECOND FLOOR PLAN

DATE : JUNE 24 PROJECT : PROPOSED SINGLE STOREY REAR EXTENSION  
SCALE @ A1: 1:50 CLIENT : MR & MRS WEINBERG  
DRAWING No. P24-65.2 CLIENT ADDRESS : 10, BRIARDALE GARDENS LONDON NW3 7PP

ALL PLANS TO BE CHECKED BY CONTRACTORS FOR ACCURACY AND DIMENSIONS BEFORE WORK ON SITE. ANY QUERIES MUST BE REFERRED TO DESIGNER WITH SPECIFIC ROOMS AND DIMENSIONS. DIMENSIONS ARE TO BE PROVIDED UNLESS OTHERWISE STATED. ALL DIMENSIONS ARE TO FACE UNLESS OTHERWISE STATED. DIMENSIONS SHOWN IN BRACKETED ARE TO BE PROVIDED TO FACE UNLESS OTHERWISE STATED.

