


ADVERTISING AND EXTERNAL LISTED BUILDING APPLICATION

127-128 High Holborn,
Holborn, London,
WC1V 6PQ

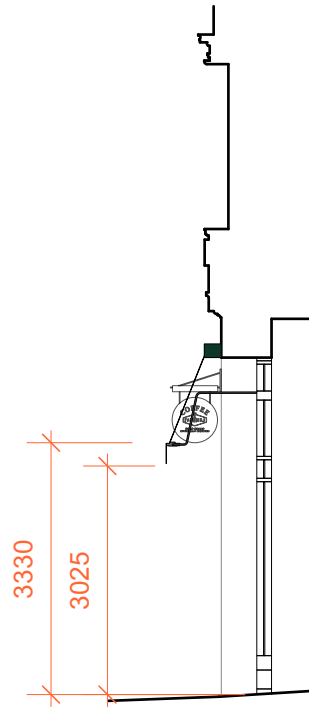

PROPOSED PROJECTING SIGNS
600x600mm. OVERALL
PROJECTION 675mm. POWDER
COATED PANTONE 626C
FOREST GREEN. EXTERNALLY
ILLUMINATED BY TROUGH
LIGHTING.


PROPOSED ELECTRICAL,
RETRACTABLE AWNINGS. METAL
AWNING BOX AND FABRIC AWNING IN
PANTONE 626 C FOREST GREEN.

ILLUMINATED, 'ONLINE
COLLECTION' SIGNAGE
SUSPENDED INTERNALLY
FROM CEILING

DIGITAL COLLECTIONS
SCREEN

ILLUMINATED A3 MENU HUNG
INTERNALLY

WHITE VINYL SIGNAGE APPLIED TO
INTERNAL FACE OF GLAZING

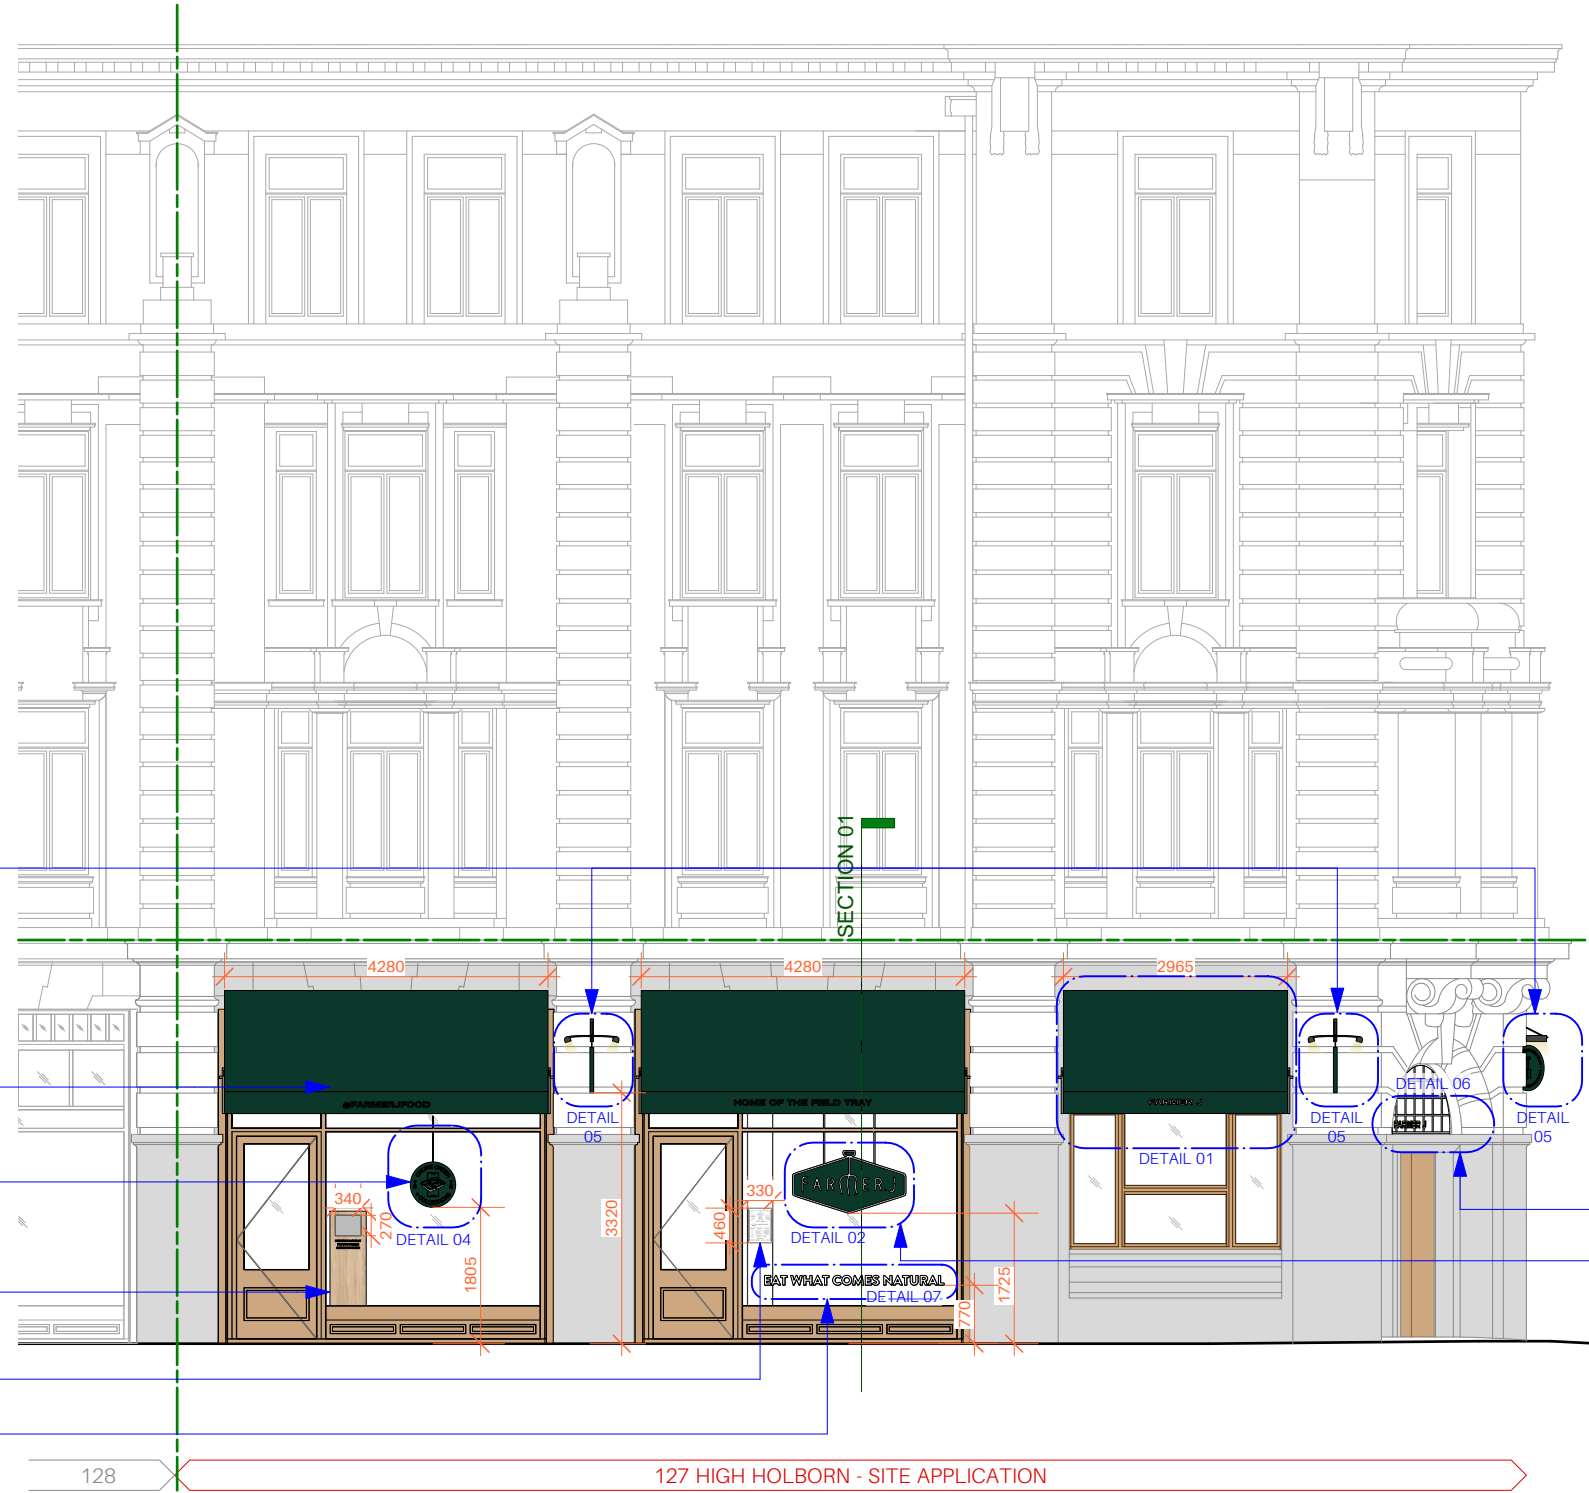

INDIVIDUAL BRASS LETTERING
'FARMER J' FIXED TO FACADE

ILLUMINATED, BRANDED
'FARMER J' SIGNAGE
SUSPENDED INTERNALLY
FROM CEILING

01 PROPOSED SECTION
Scale: 1:100

02 PROPOSED SOUTH ELEVATION
Scale: 1:100

NOTE: 'EXISTING' CONDITION IS AS PER CONSENTED 2023/1550/L APPLICATION



Project High Holborn			
Drawing Proposed South Elevation			
Job Number 23026	Drawing Number 23000	Rev P1	
Drawn AB	Date 26/10/2023	Status PLANNING	Scale @ A3 1:100

Holland Harvey Architects
Unit 1.4
1-5 Vyner Street
London E2 9DG
hello@hollandharvey.com
+44 203 327 0340

Client

Farmer J

PO	23/11/2023	ISSUED FOR PLANNING	AB	MM
REV	DATE	DESCRIPTION	BY	CHK