



1 1:5 @A1,
PROPOSED BASEMENT REAR WINDOW SECTION

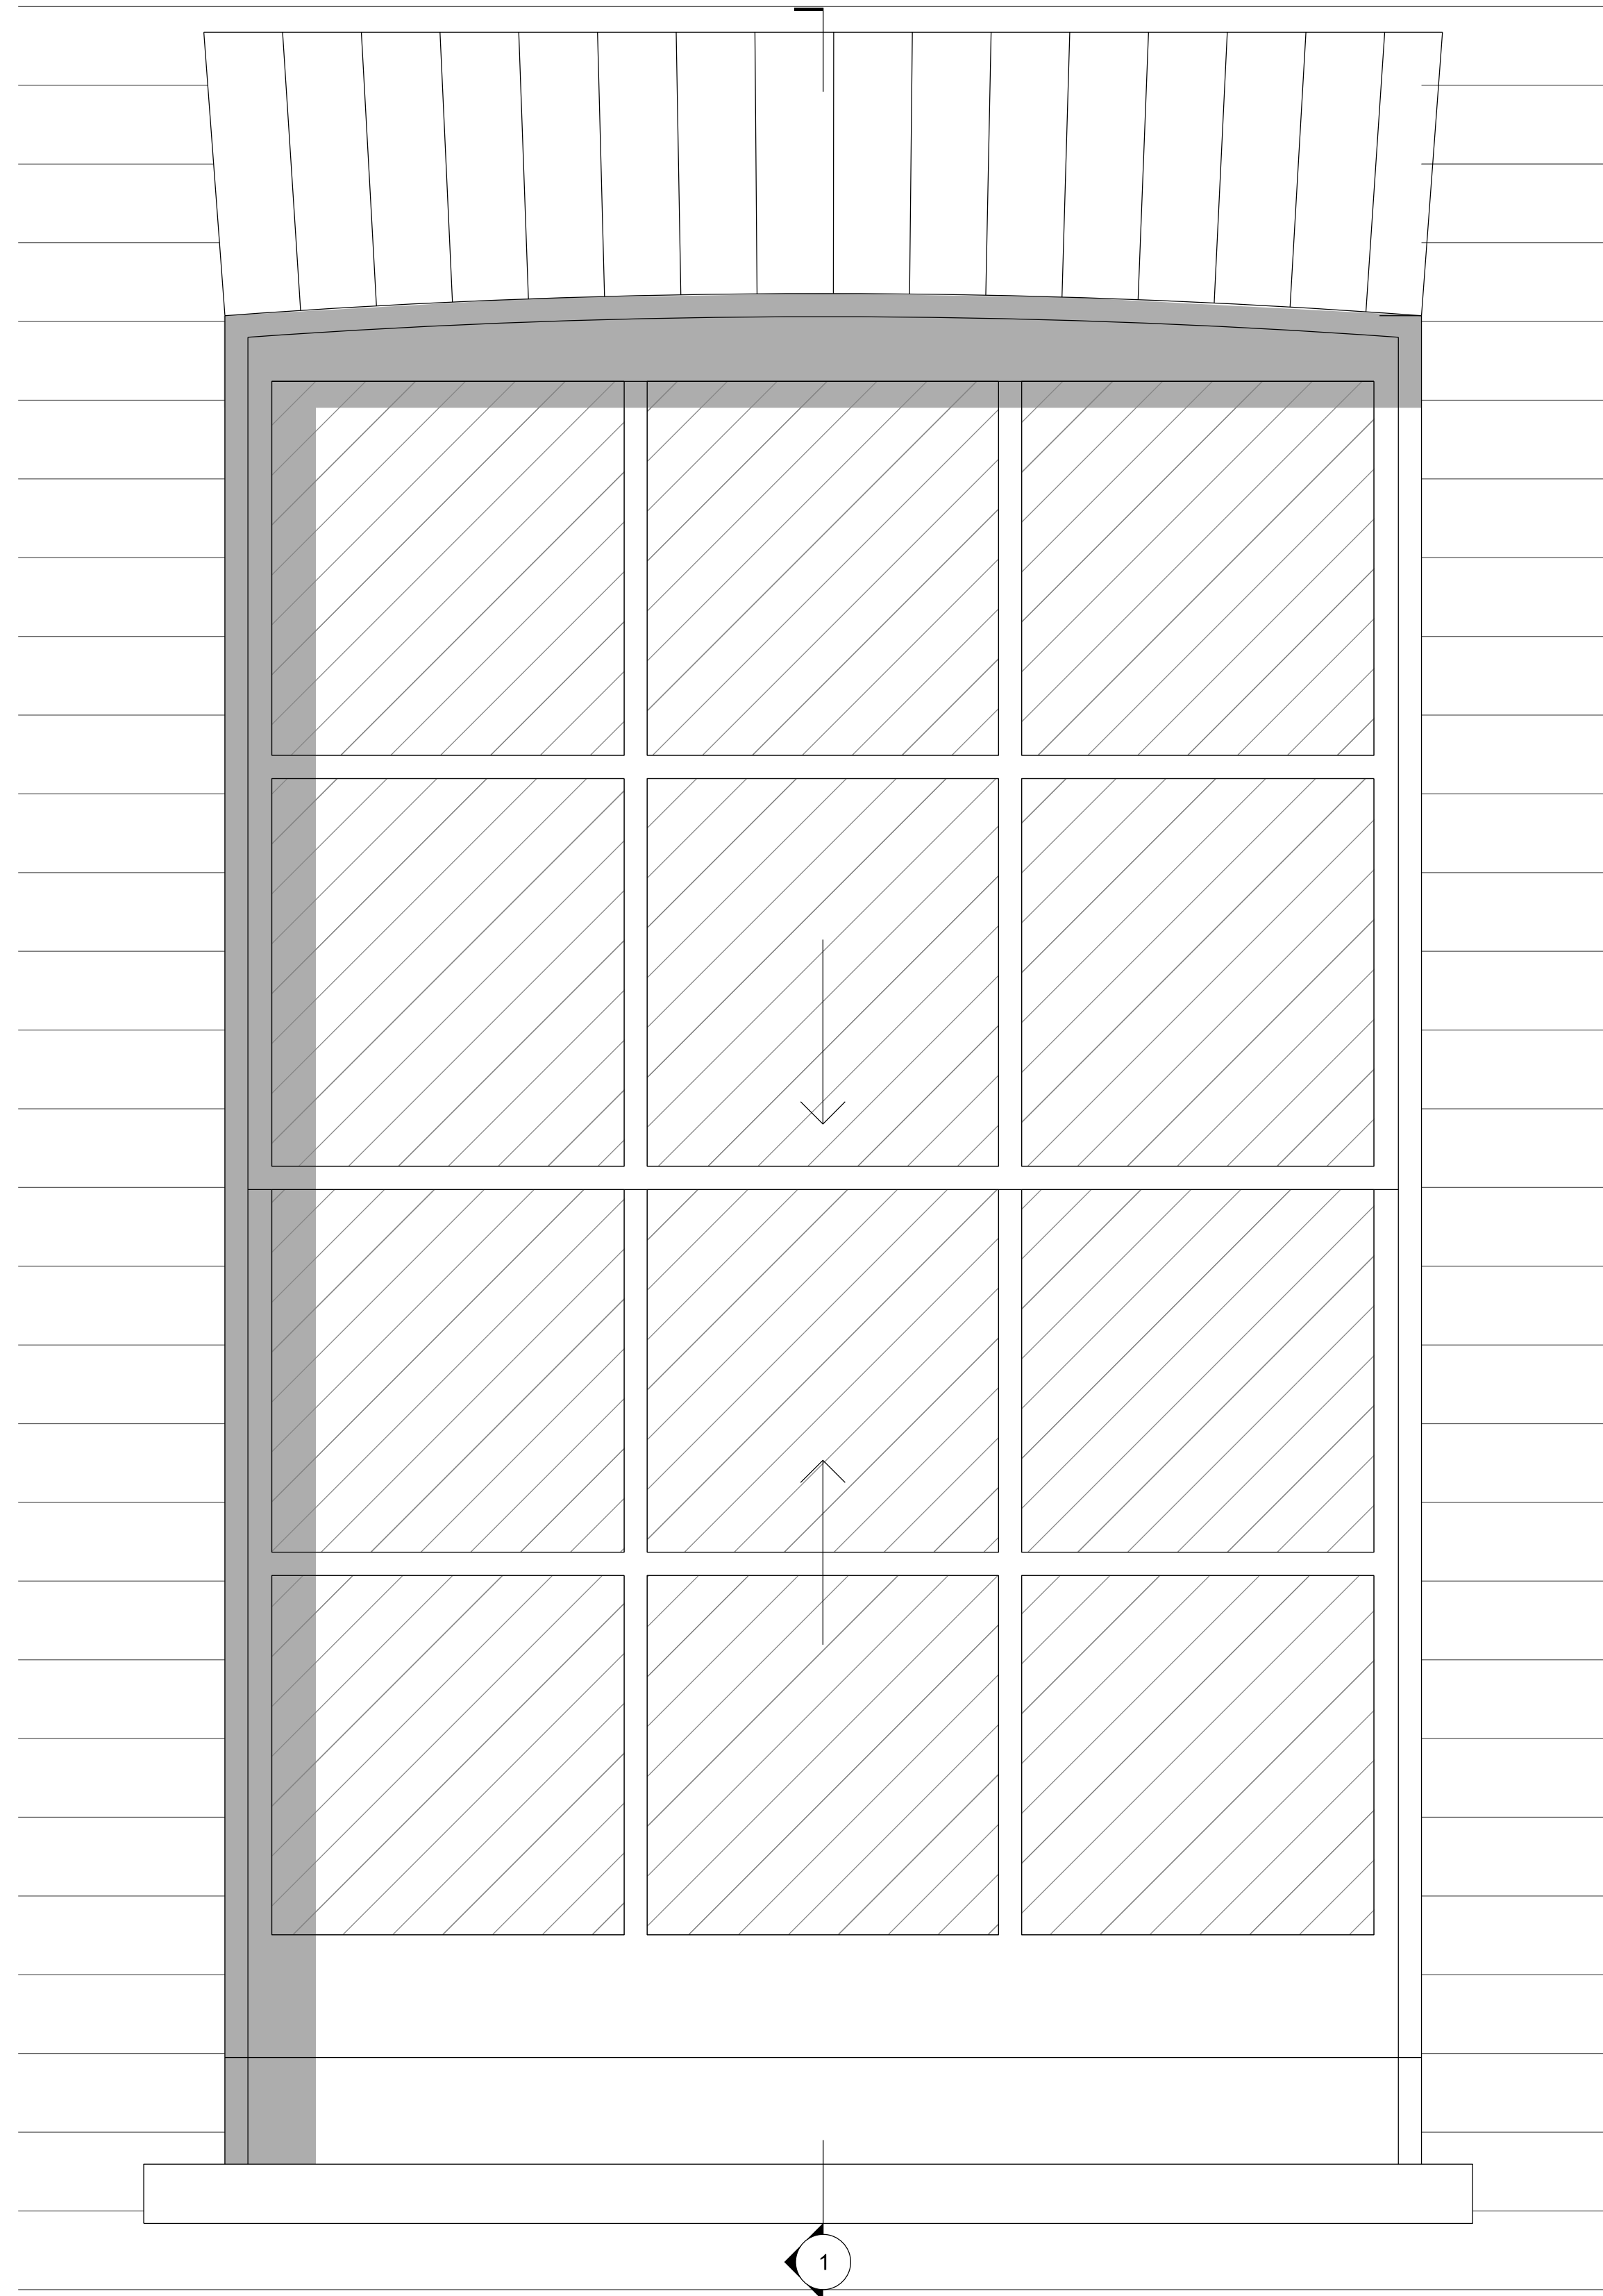

2 1:5 @A1,
PROPOSED BASEMENT WINDOW REAR ELEVATION

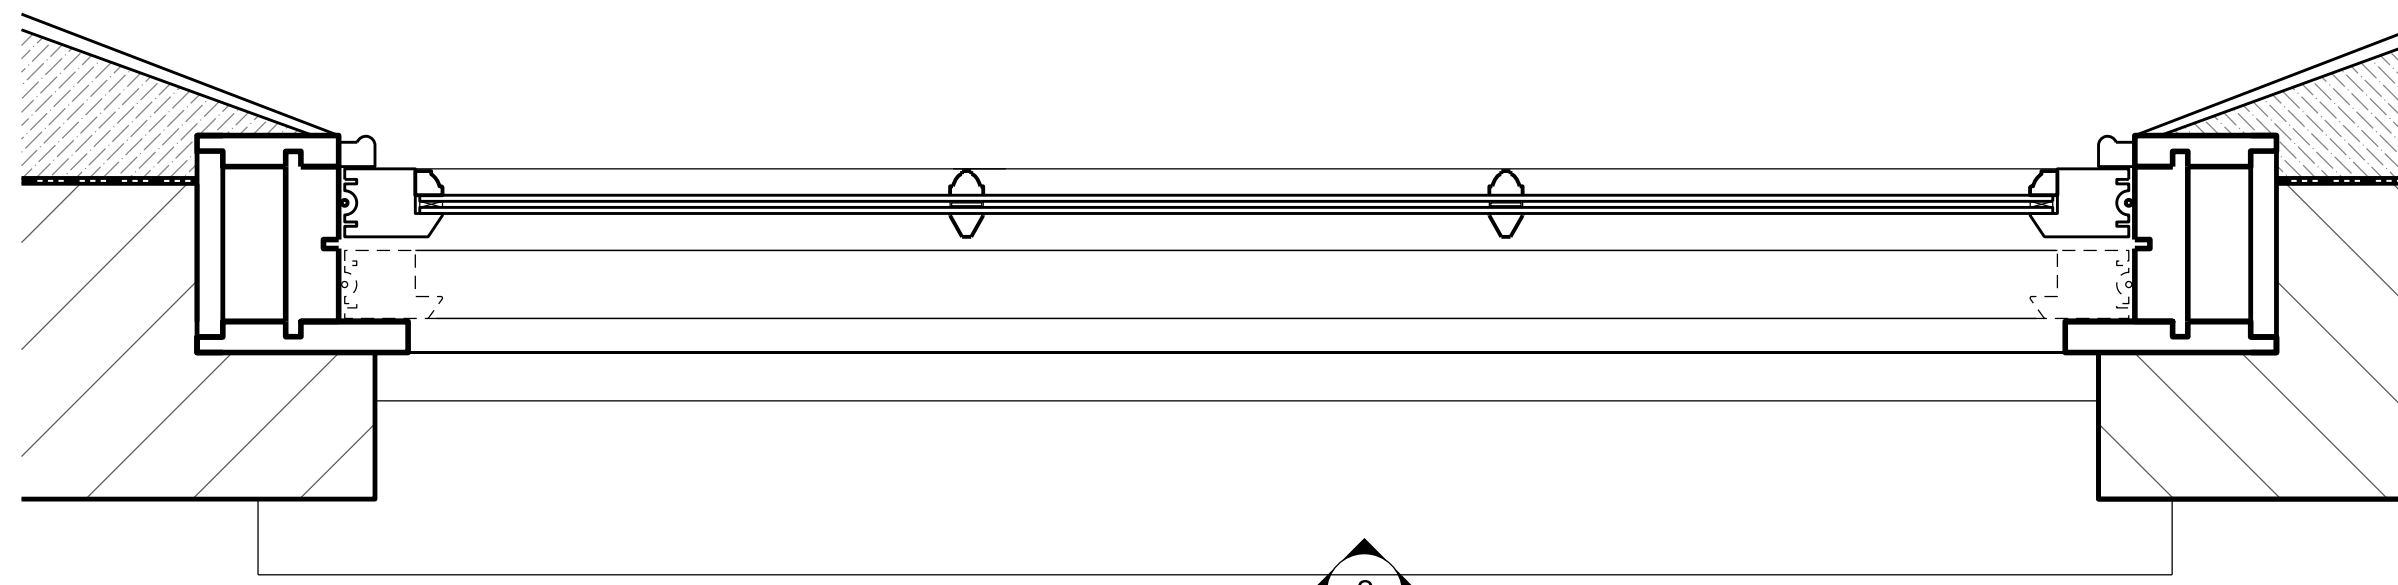

3 1:5 @A1,
PROPOSED BASEMENT PLAN



4 EXISTING REAR WINDOW PHOTOS

GENERAL NOTE

PROPOSED REAR BASEMENT
TIMBER WINDOWS TO BE PAINTED
IN A DARK COLOUR. THE PROPORTIONS
AND MOULDING PROFILE WILL MATCH
EXISTING.



5 1:100 @A1,
PROPOSED REAR ELEVATION KEY

PROPOSED REAR BASEMENT WINDOW

01	31.07.24	PLANNING CONDITION	GA
02	15.07.24	PLANNING CONDITION	GA
Rev	Date	Notes	Init.
Client / Project:			
LEE CONEY			
7 ROTHWELL STREET			
NW1 8YH			
Drawing Title:			
DISCHARGE PLANNING CONDITIONS			
4a. BASEMENT BEDROOM WINDOW			
Status:			
PLANNING			
Date	Drawn	Check	
JUL 24	OA	YK	
Project No.	Unit /	CI / SFB	Type & Revision
	Block	Code	Number Letter
Drawing No:			
0504	A	10	1402 01

CHRISDYSON
ARCHITECTS

Chris Dyson Architects LLP, 1 Fashion St, London E1 6LY
+44 (0)20 7247 1816 www.chrisdyson.co.uk