


1 1:5 @A1, PROPOSED BASEMENT DOOR SECTION

2 1:5 @A1, PROPOSED BASEMENT REAR DOOR ELEVATION

0 10 20 30 40 50  
SCALE IN CENTIMETERS @ 1:5

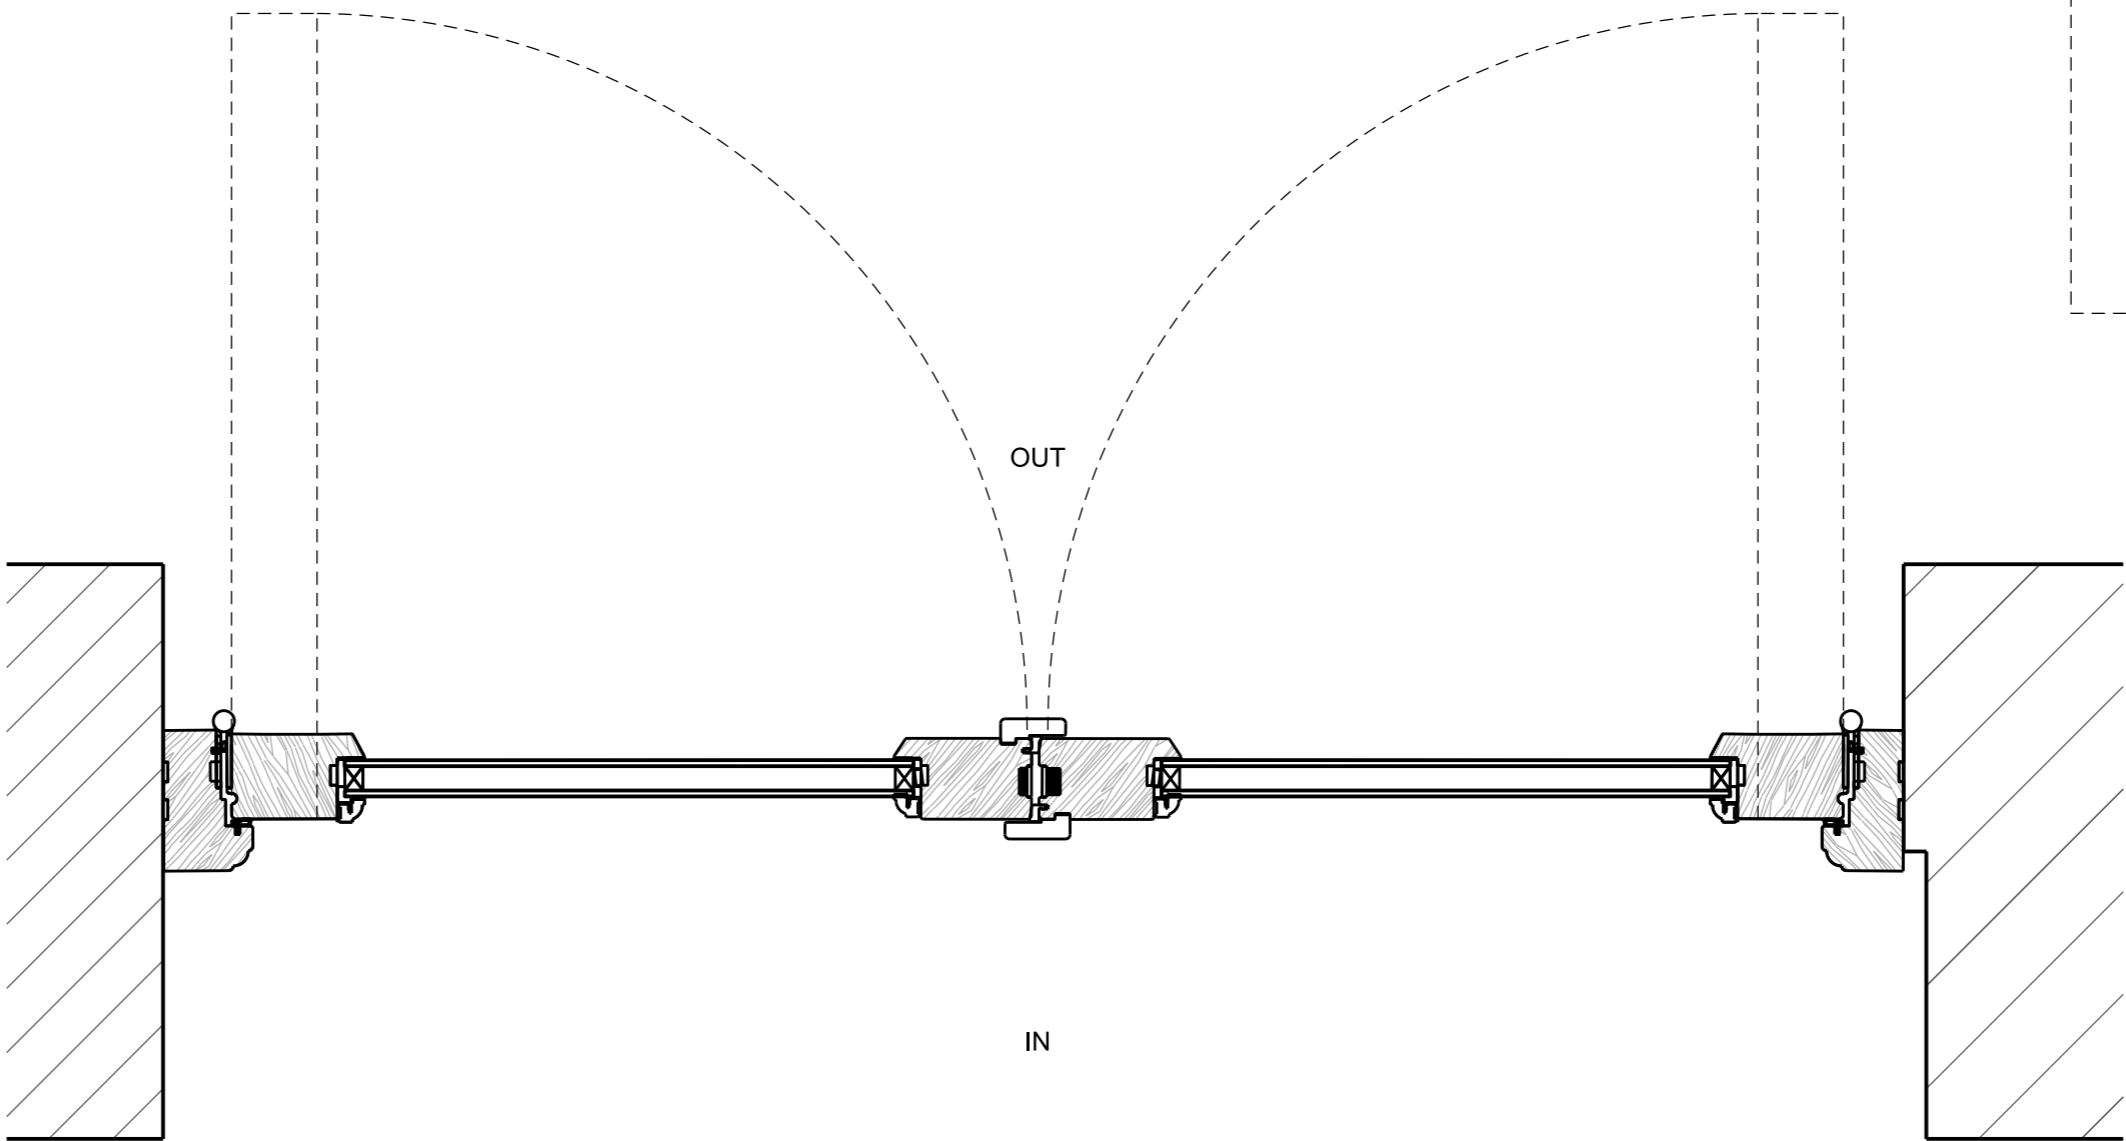

3 1:5 @A1, PROPOSED BASEMENT DOOR PLAN



4 1:100 @A1, PROPOSED REAR ELEVATION KEY

PROPOSED BASEMENT REAR DOOR



5 EXISTING REAR DOOR PHOTO

#### GENERAL NOTE

PROPOSED REAR BASEMENT  
TIMBER DOORS TO BE PAINTED  
IN A DARK COLOUR. THE PROPORTIONS  
AND MOULDING PROFILE WILL MATCH  
EXISTING.

01	31.07.24	PLANNING CONDITIONS	OA
00	19.07.24	PLANNING CONDITIONS	OA
Rev	Date	Notes	Int.
Client / Project:			

Drawing Title:  
DISCHARGE PLANNING CONDITIONS 4a  
\_BASEMENT DINING REAR DOOR

Status:

Date	Drawn	Check	
JUL 24	OA	YK	
Project No.	Unit /	Cl / SFB	Type &
	Block	Code	Number
Drawing No.			Letter
A	10	1405	01